


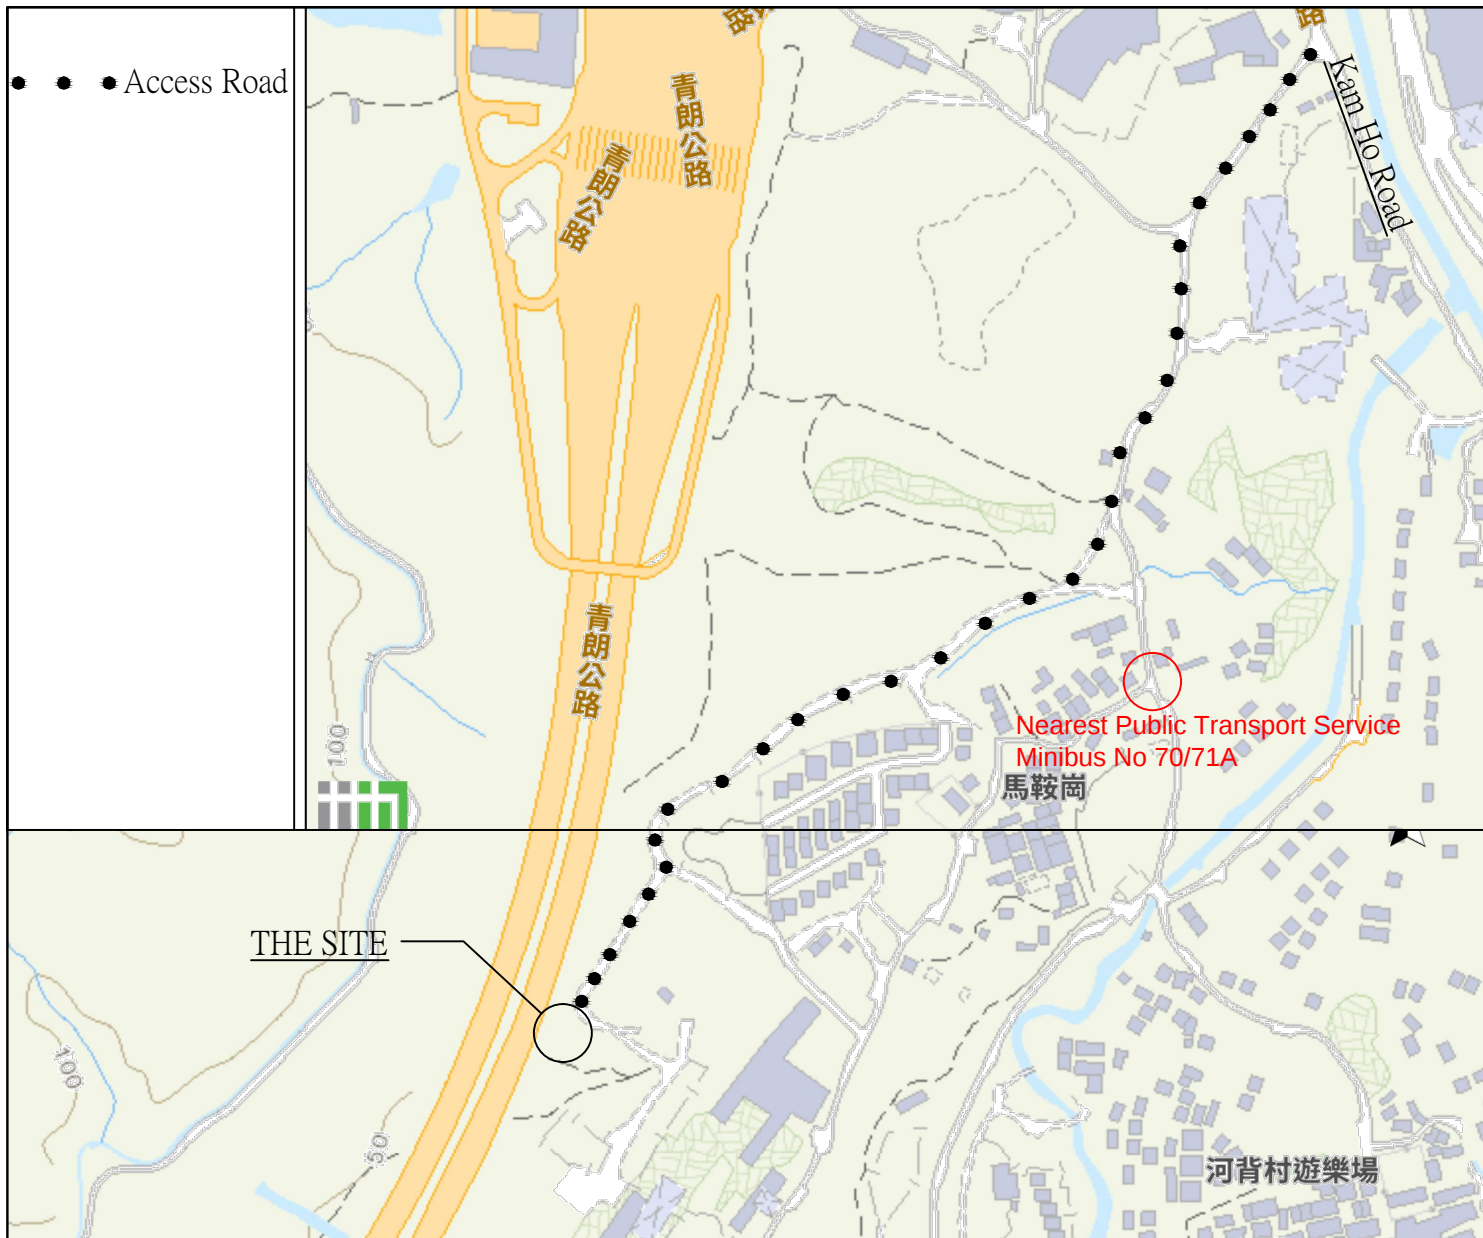

光輝工程顧問公司 GLISTER ENGINEERING CONSULTANTS CO.	Title:		P04
	ACCESS PLAN		
	Drawn by:	Date:	
Project: Proposed Temporary Animal Boarding Establishment (Dog Kennel cum Dog Recreation Centre) for a Period of 5 Years at Lots 393 (Part), 394 (Part), 399, 400S.A, 400RP, 401 and 403 in D.D.113, Ma On Kong, Kam Tin, Yuen Long, New Territories	DM	23-7-2026	
	Check by:	Scale:	
	DM	----	