


Ex. road leading to
The Site 5.5m wide
Ingress/Egress

4 nos. 5m x 2.5m
car parking spaces

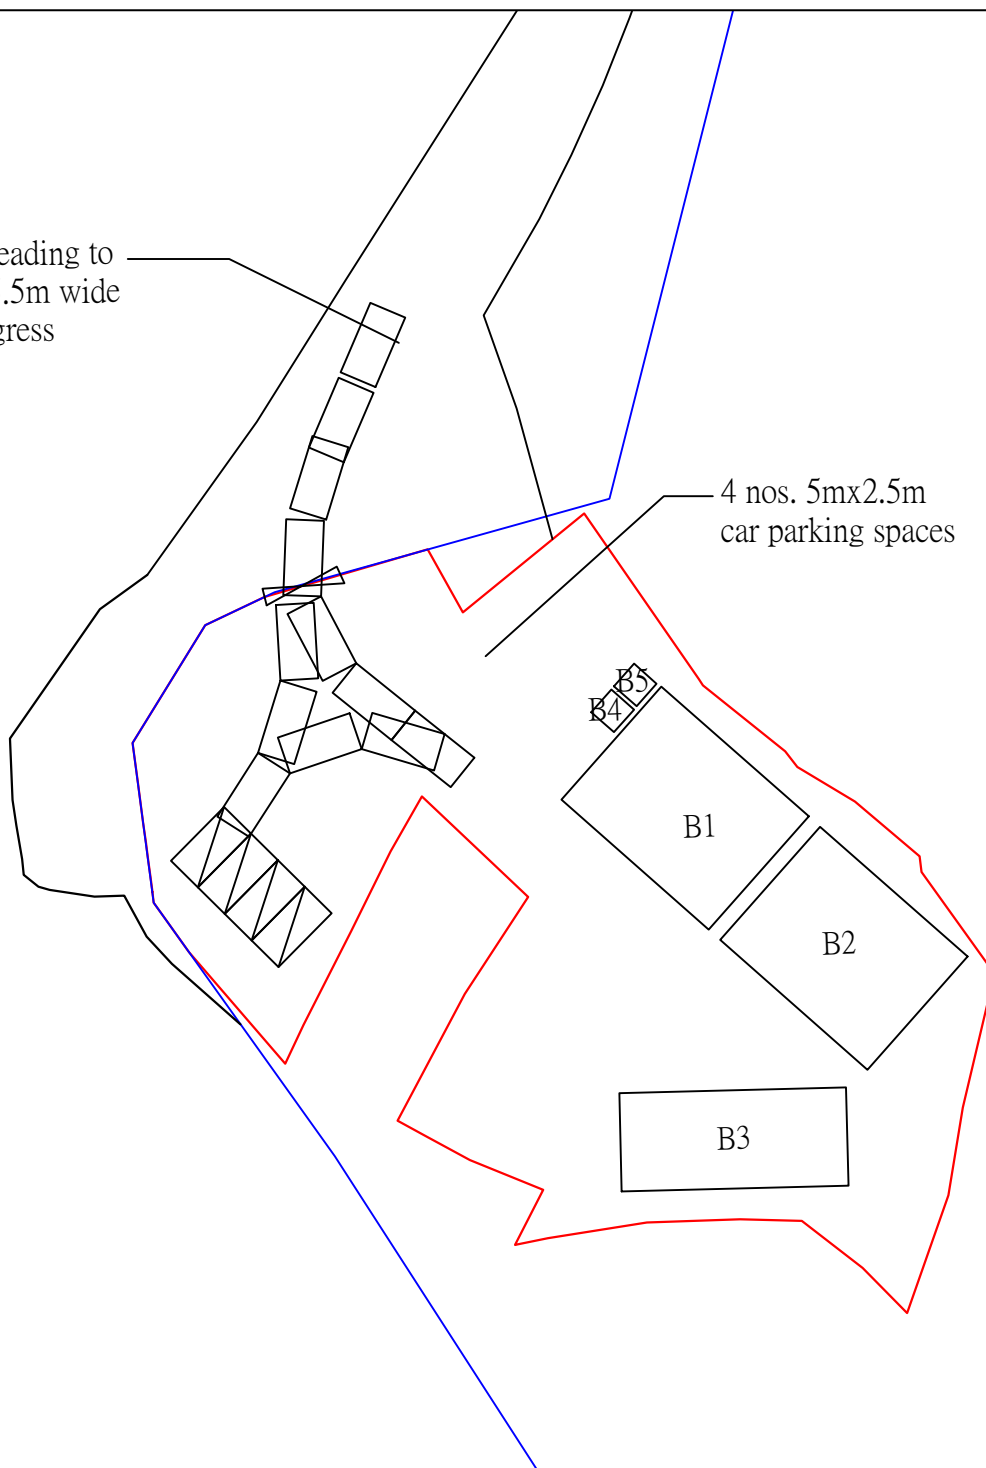

光輝工程顧問公司

GLISTER ENGINEERING CONSULTANTS CO.

Title:

Swept Path of Manoeuvring
within The Site

P05

Drawn by:

DM

Date:

23-7-2026

Check by:

DM

Scale:

Project:

**Proposed Temporary Animal Boarding Establishment
(Dog Kennel cum Dog Recreation Centre) for a
Period of 5 Years at Lots 393 (Part), 394 (Part), 399,
400S.A, 400RP, 401 and 403 in D.D.113, Ma On Kong,
Kam Tin, Yuen Long, New Territories**