
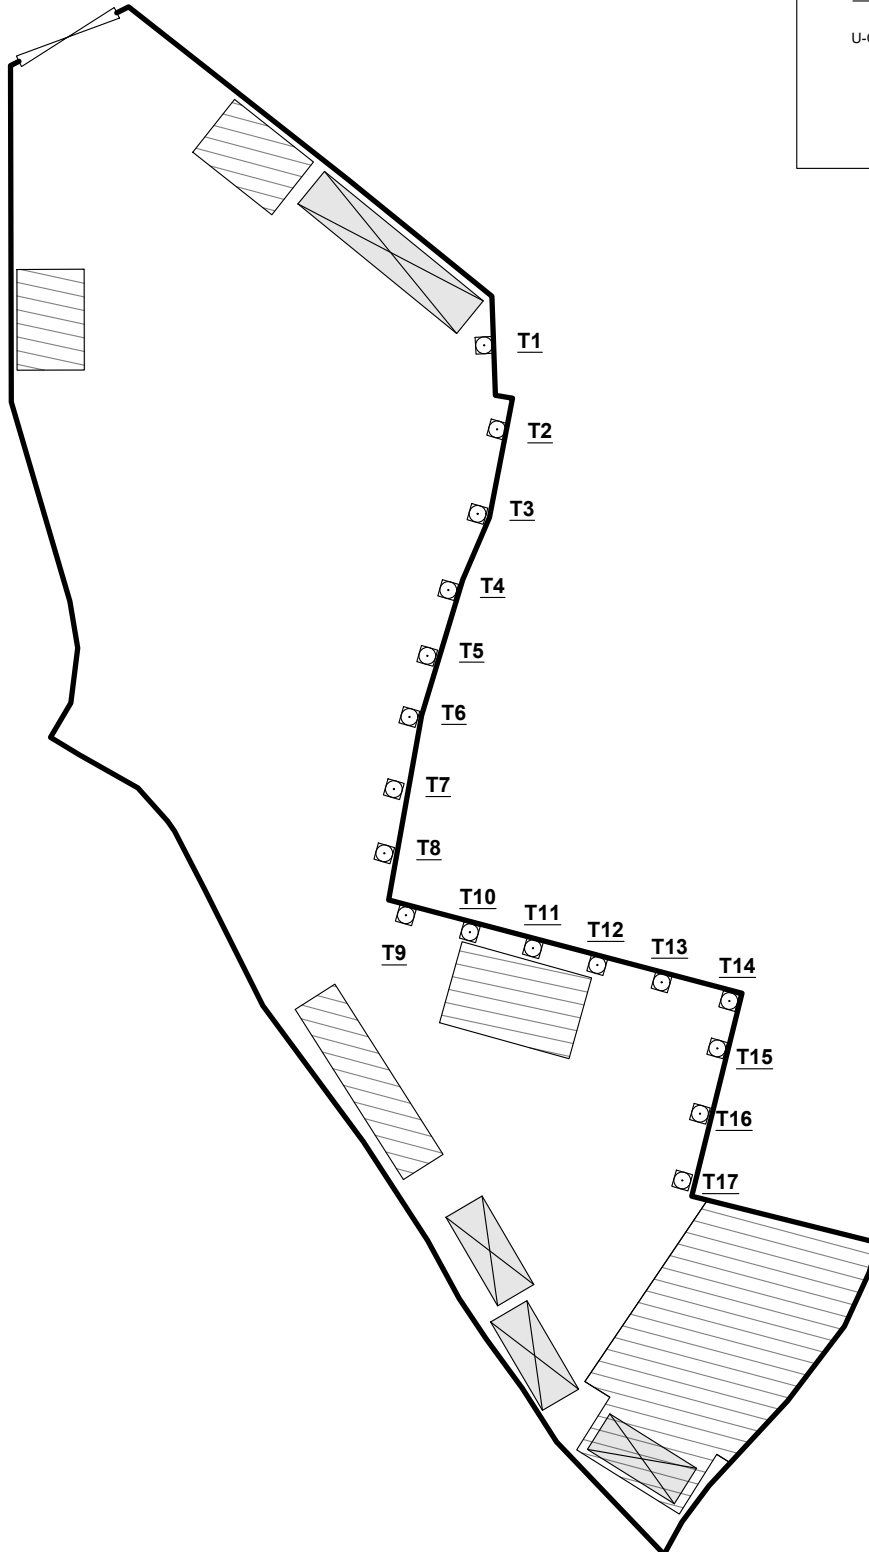


TREE PRESERVATION AND LANDSCAPE PROPOSAL

NO. OF EXISTING TREE : 17 (T1 - T17)
 (PLANTED AT RAISED TREE PIT)
 SPECIES OF TREE : *FICUS MICROCARPA*
 DIMENSION OF TREE PIT : 1 m (W) x 1 m (L) x 1.2 m (H)
 EXISTING SPACING OF TREE PIT : 3 m (ABOUT)

ALL EXISTING TREES ARE FOUND TO BE IN POOR CONDITION. THE APPLICANT WILL REPLACE ALL THE EXISTING TREES WITH *BAUHINIA BLAKEANA* AFTER PLANNING APPROVAL HAS BEEN GRANTED FROM THE TOWN PLANNING BOARD.

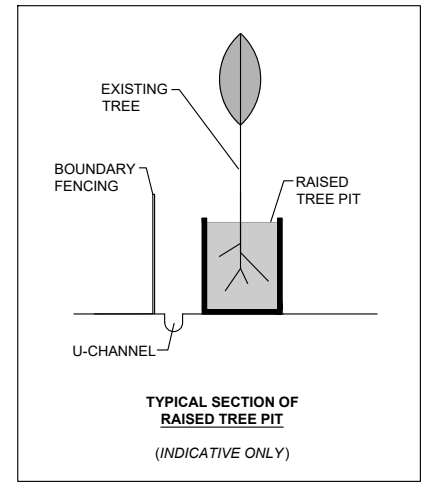

LEGEND

- APPLICATION SITE
- STRUCTURE (ENCLOSED)
- STRUCTURE (CANOPY)
- INGRESS / EGRESS
- EXISTING RAISED TREE PIT

PLANNING CONSULTANT 	PROJECT PROPOSED TEMPORARY OPEN STORAGE OF VEHICLES FOR SALE (INCLUDING NEW/USED VEHICLES) FOR A PERIOD OF 3 YEARS	ADDRESS LOTS 512 RP (PART) AND 515 (PART) IN D.D. 103 AND ADJOINING GOVERNMENT LAND, KAM TIN, YUEN LONG, NEW TERRITORIES	SCALE 1 : 450 @ A4		TITLE TREE PRESERV. AND LANDSCAPE PROPOSAL		NORTH
			DRAWN BY MN	DATE 18.10.2023	REVISED BY	DATE	