

☐Urgent ☐Return receipt ☐Expand Group ☐Restricted ☐Prevent Copy ☐Confidential

Christina Ki Na LEE/PLAND

寄件者: [REDACTED]
 寄件日期: 2025年06月11日星期三 10:43
 收件者: tpbpd/PLAND
 副本: Christina Ki Na LEE/PLAND; Forrest Wing Kai NG/TD; CW Wong [GMS]; Thomas Luk
 主旨: [PLG10289] Planning Application No. A/YL-LFS/555 - Submission of Further Information
 附件: ADCL_PLG_10289_L017.pdf
 類別: Internet Email

Dear Sir/Madam,

We refer to the captioned application and would like to provide further information to facilitate considerations by the TPB. Enclosed a self-explanatory letter for your onward processing please.

Should you have any queries, please do not hesitate to contact us. Thank you.

Best regards,
 Isa Yuen Town Planner

毅勤發展顧問有限公司

Aikon Development Consultancy Limited
 Estate Agent's License (Company): C-045740

T: (852) [REDACTED] F: (852) [REDACTED] | E: [REDACTED] | W: www.aikon.hk
 H: Unit 1702, 17/F, Loon Kee Building, Nos 267-275 Des Voeux Road Central, Hong Kong
 B: 22/F., No.3 Lockhart Road, Wanchai, Hong Kong

Email Disclaimer: This E-mail is confidential and should not be used by anyone who is not the original intended recipient. It may contain confidential, proprietary or legally privileged information. If you receive this E-mail in error, please immediately delete it and notify the sender. You must not, directly or indirectly, use, disclose, distribute, print, or copy any part of this Email if you are not the intended recipient. Aikon Development Consultancy Ltd. do not accept liability for any errors or omissions in the content of this Email, nor accept liability for statement which are those of the sender and/or not clearly made on behalf of Aikon Development Consultancy Ltd.



GRANDMAX SURVEYORS LIMITED
俊滙測量師行有限公司

Date : 11th June, 2025
Our Ref. : ADCL/PLG-10289/L017

The Secretary
Town Planning Board
15/F., North Point Government Offices
333 Java Road, North Point, Hong Kong

By Email

Dear Sir/Madam,

Re: Section 16 Planning Application for Proposed Temporary Open Storage of Construction Materials and Construction Equipment for a Period of 3 Years at Lot Nos. 1809 (Part), 1813, 1814, 1815 (Part), 1816, 1817 (Part), 1819, 1820, 1824, 1825, 1826, 1827, 1828, 1829, 1830, 1831 S.A, 1831 S.B, 1832, 1833, 1834, 1835, 1837, 1838, 1839 (Part), 1840, 1841, 1842 and 1843 in D.D. 129, Lau Fau Shan, Yuen Long, New Territories
(Planning Application No. A/YL-LFS/555)

We refer to the captioned application and would like to provide Further Information with supplementary site photos for the Traffic Impact Assessment to facilitate considerations by the Transport Department or the TPB.


Thank you for your kind attention and should you have any queries, please do not hesitate to contact our

Yours faithfully,
For and on behalf of
Grandmax Surveyors Limited



Planning Consultant

Encl.
c.c. Client

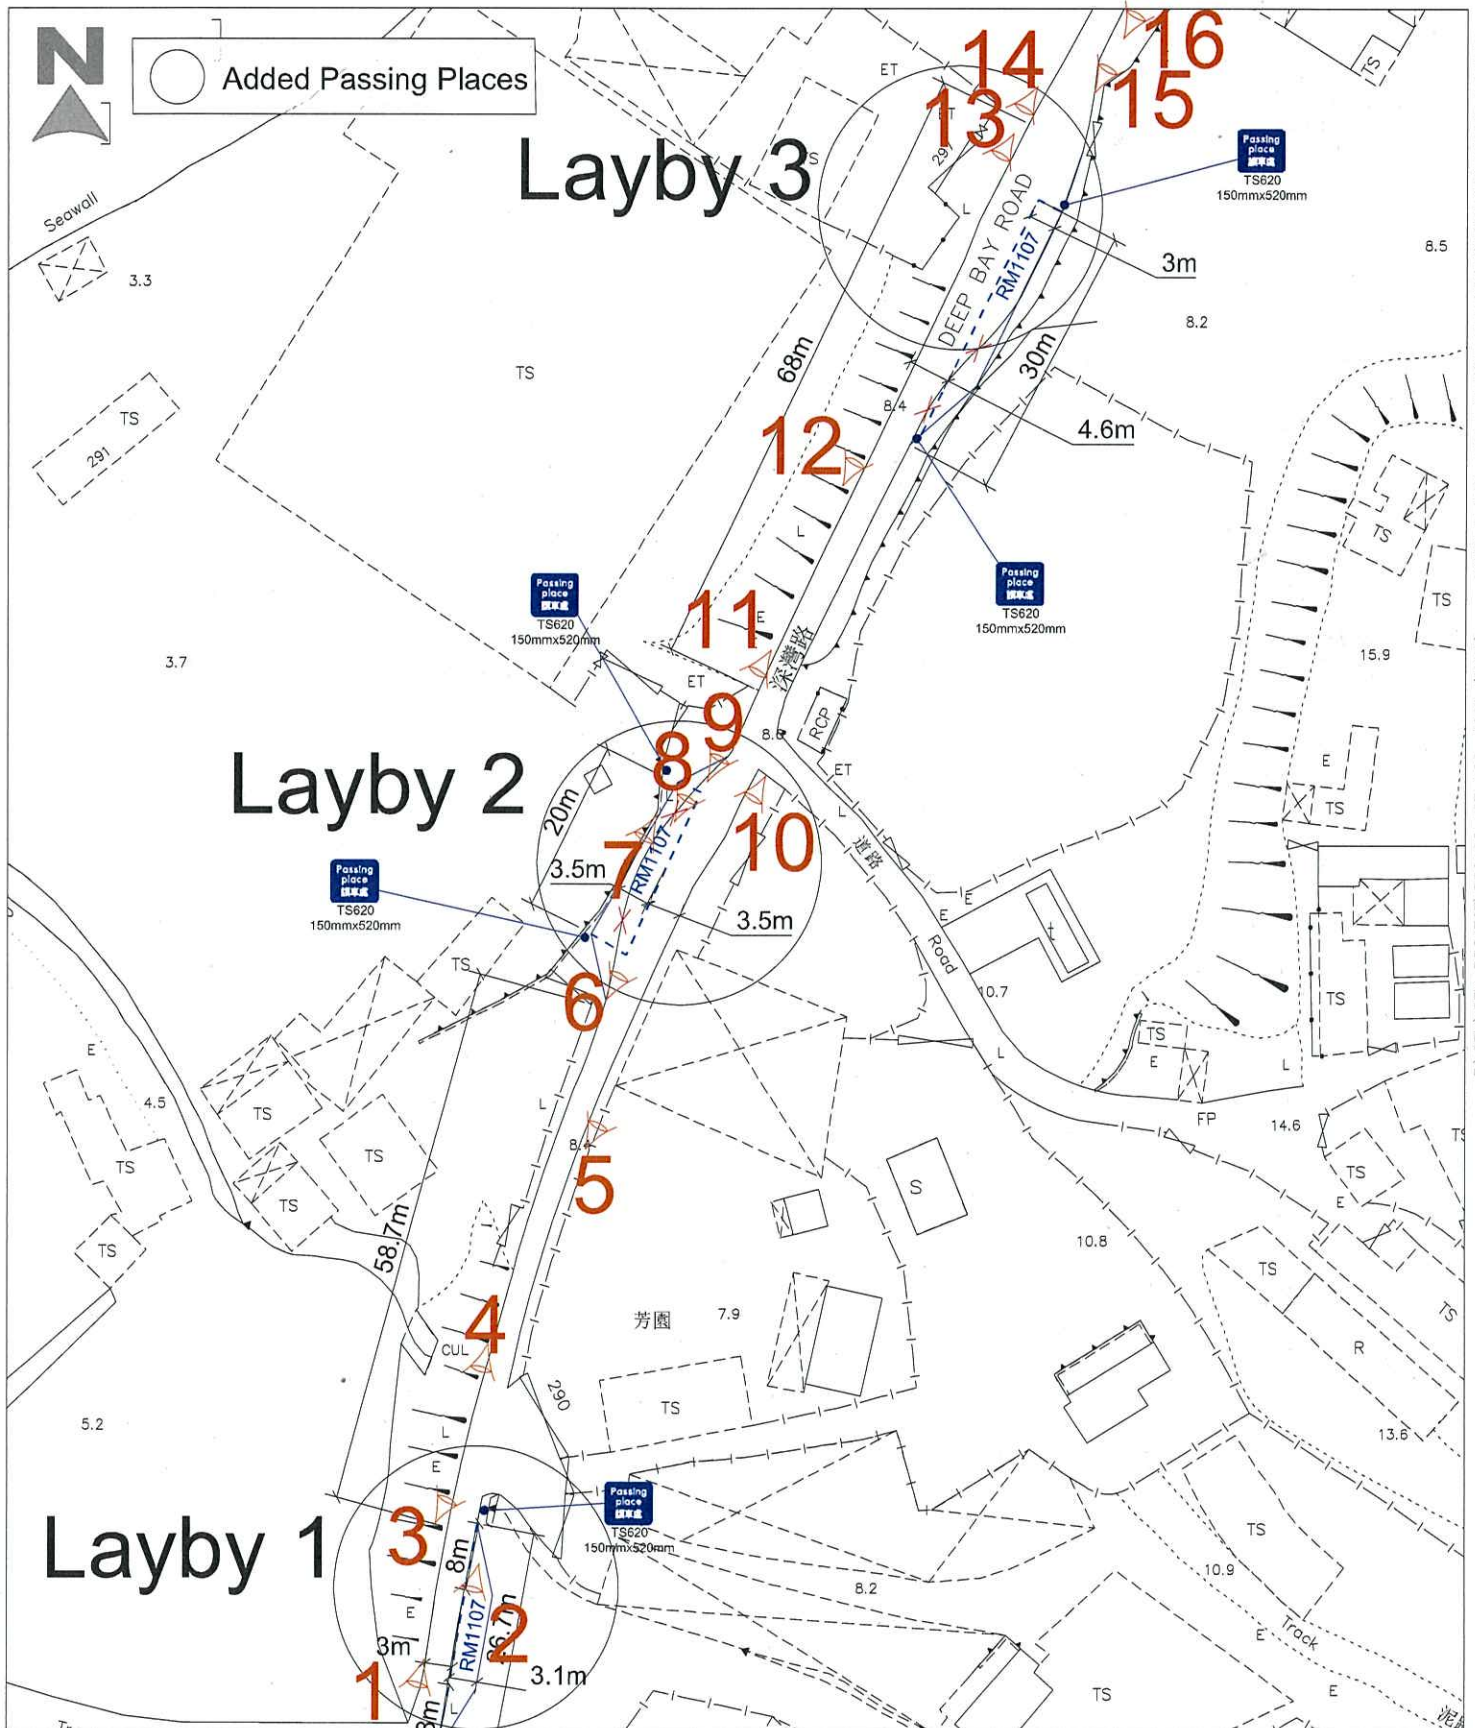

Proposal - S.16 Planning Application For Proposed Temporary Open Storage of Construction Materials and Construction Equipment for a Period of 3 Years at Various Lots in D.D.129 Lau Fau Shan, Yuen Long, New Territories

Drawing Title -

Site Photos (Index)

Dwg. No. - Figure 5.6


Rev. - ---

Scale - 1:2000@A4

Date - Mar 2025





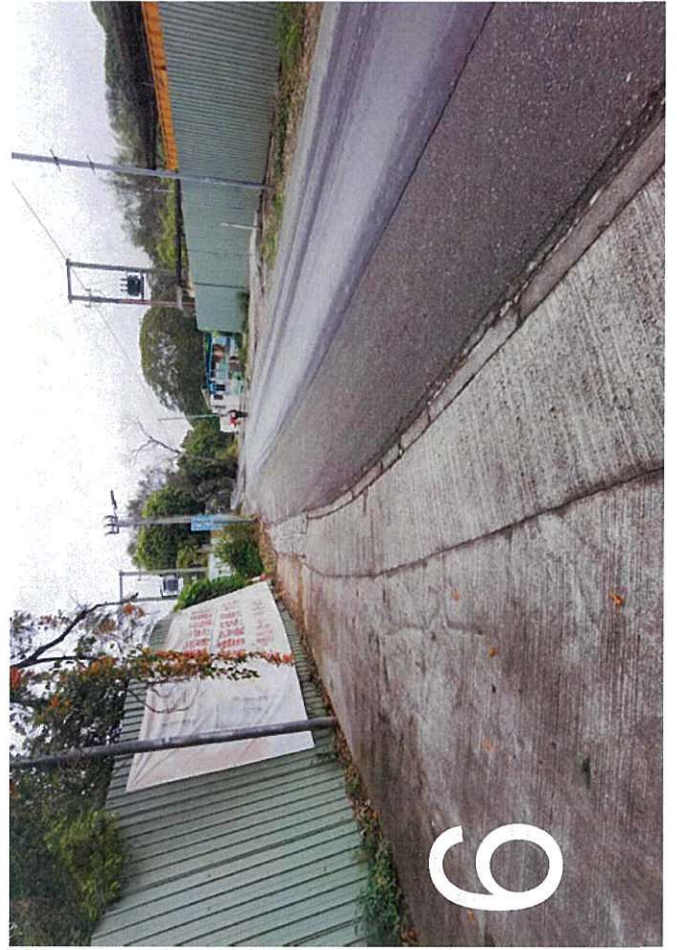

6



8



7



5

