


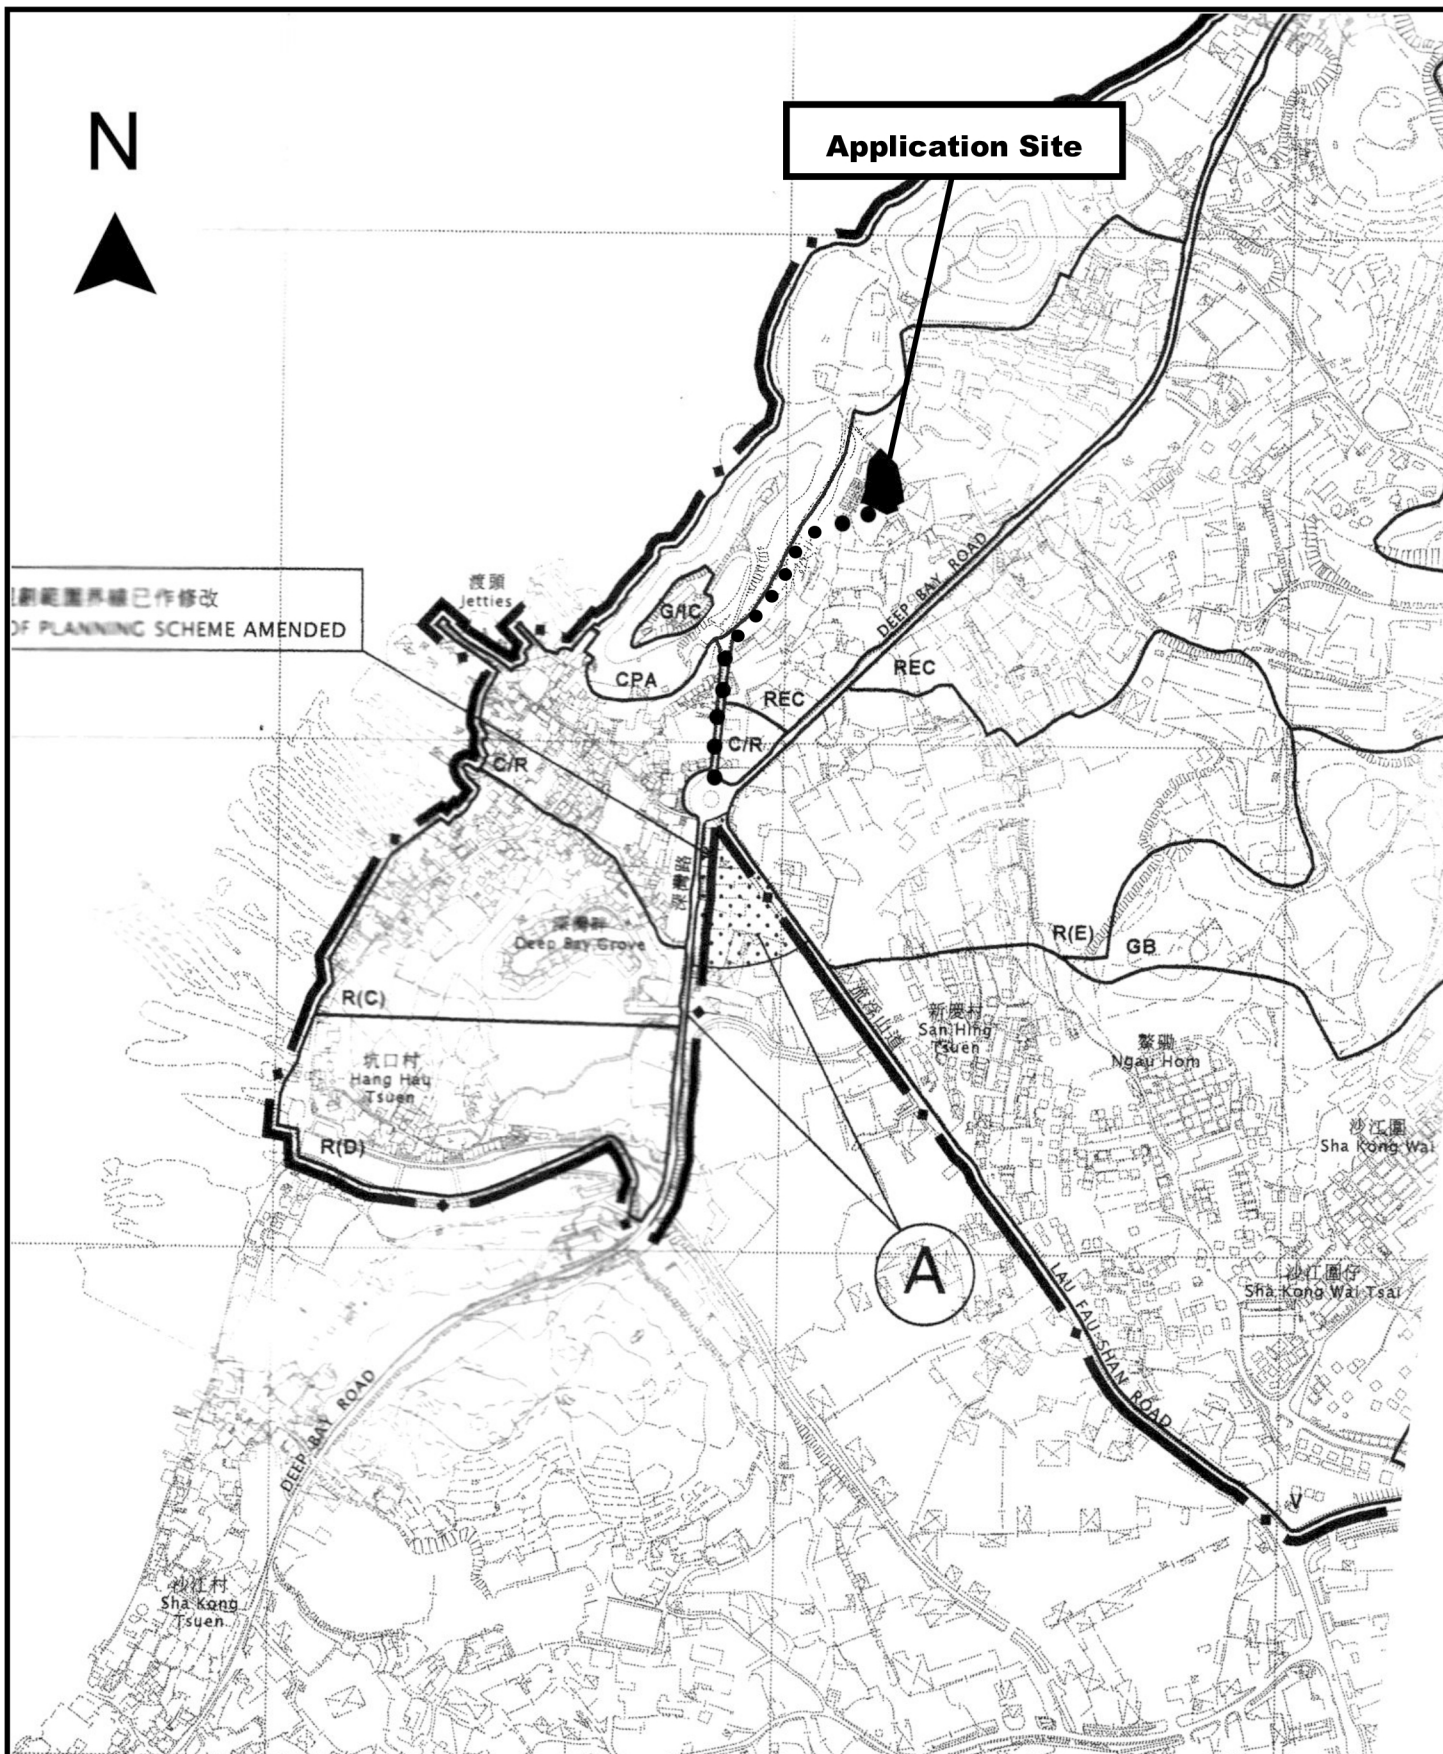

Project 項目名稱:

Proposed Temporary Open Storage of Building Materials for a Period of 3 Years at Lots 2072 (Part), 2075 (Part), 2081 (Part), 2082 (Part), 2083 (Part), 2084, 2085, 2086 & 2087 (Part) in D.D. 129, Lau Fau Shan, Yuen Long, N.T.

Drawing Title 圖目:

Location Plan

Drawing No. 圖號:

Figure 2

Remarks 備註:

● ● ● Vehicular access leading from Lau Fau Shan Roundabout

Scale 比例:

1:7500