
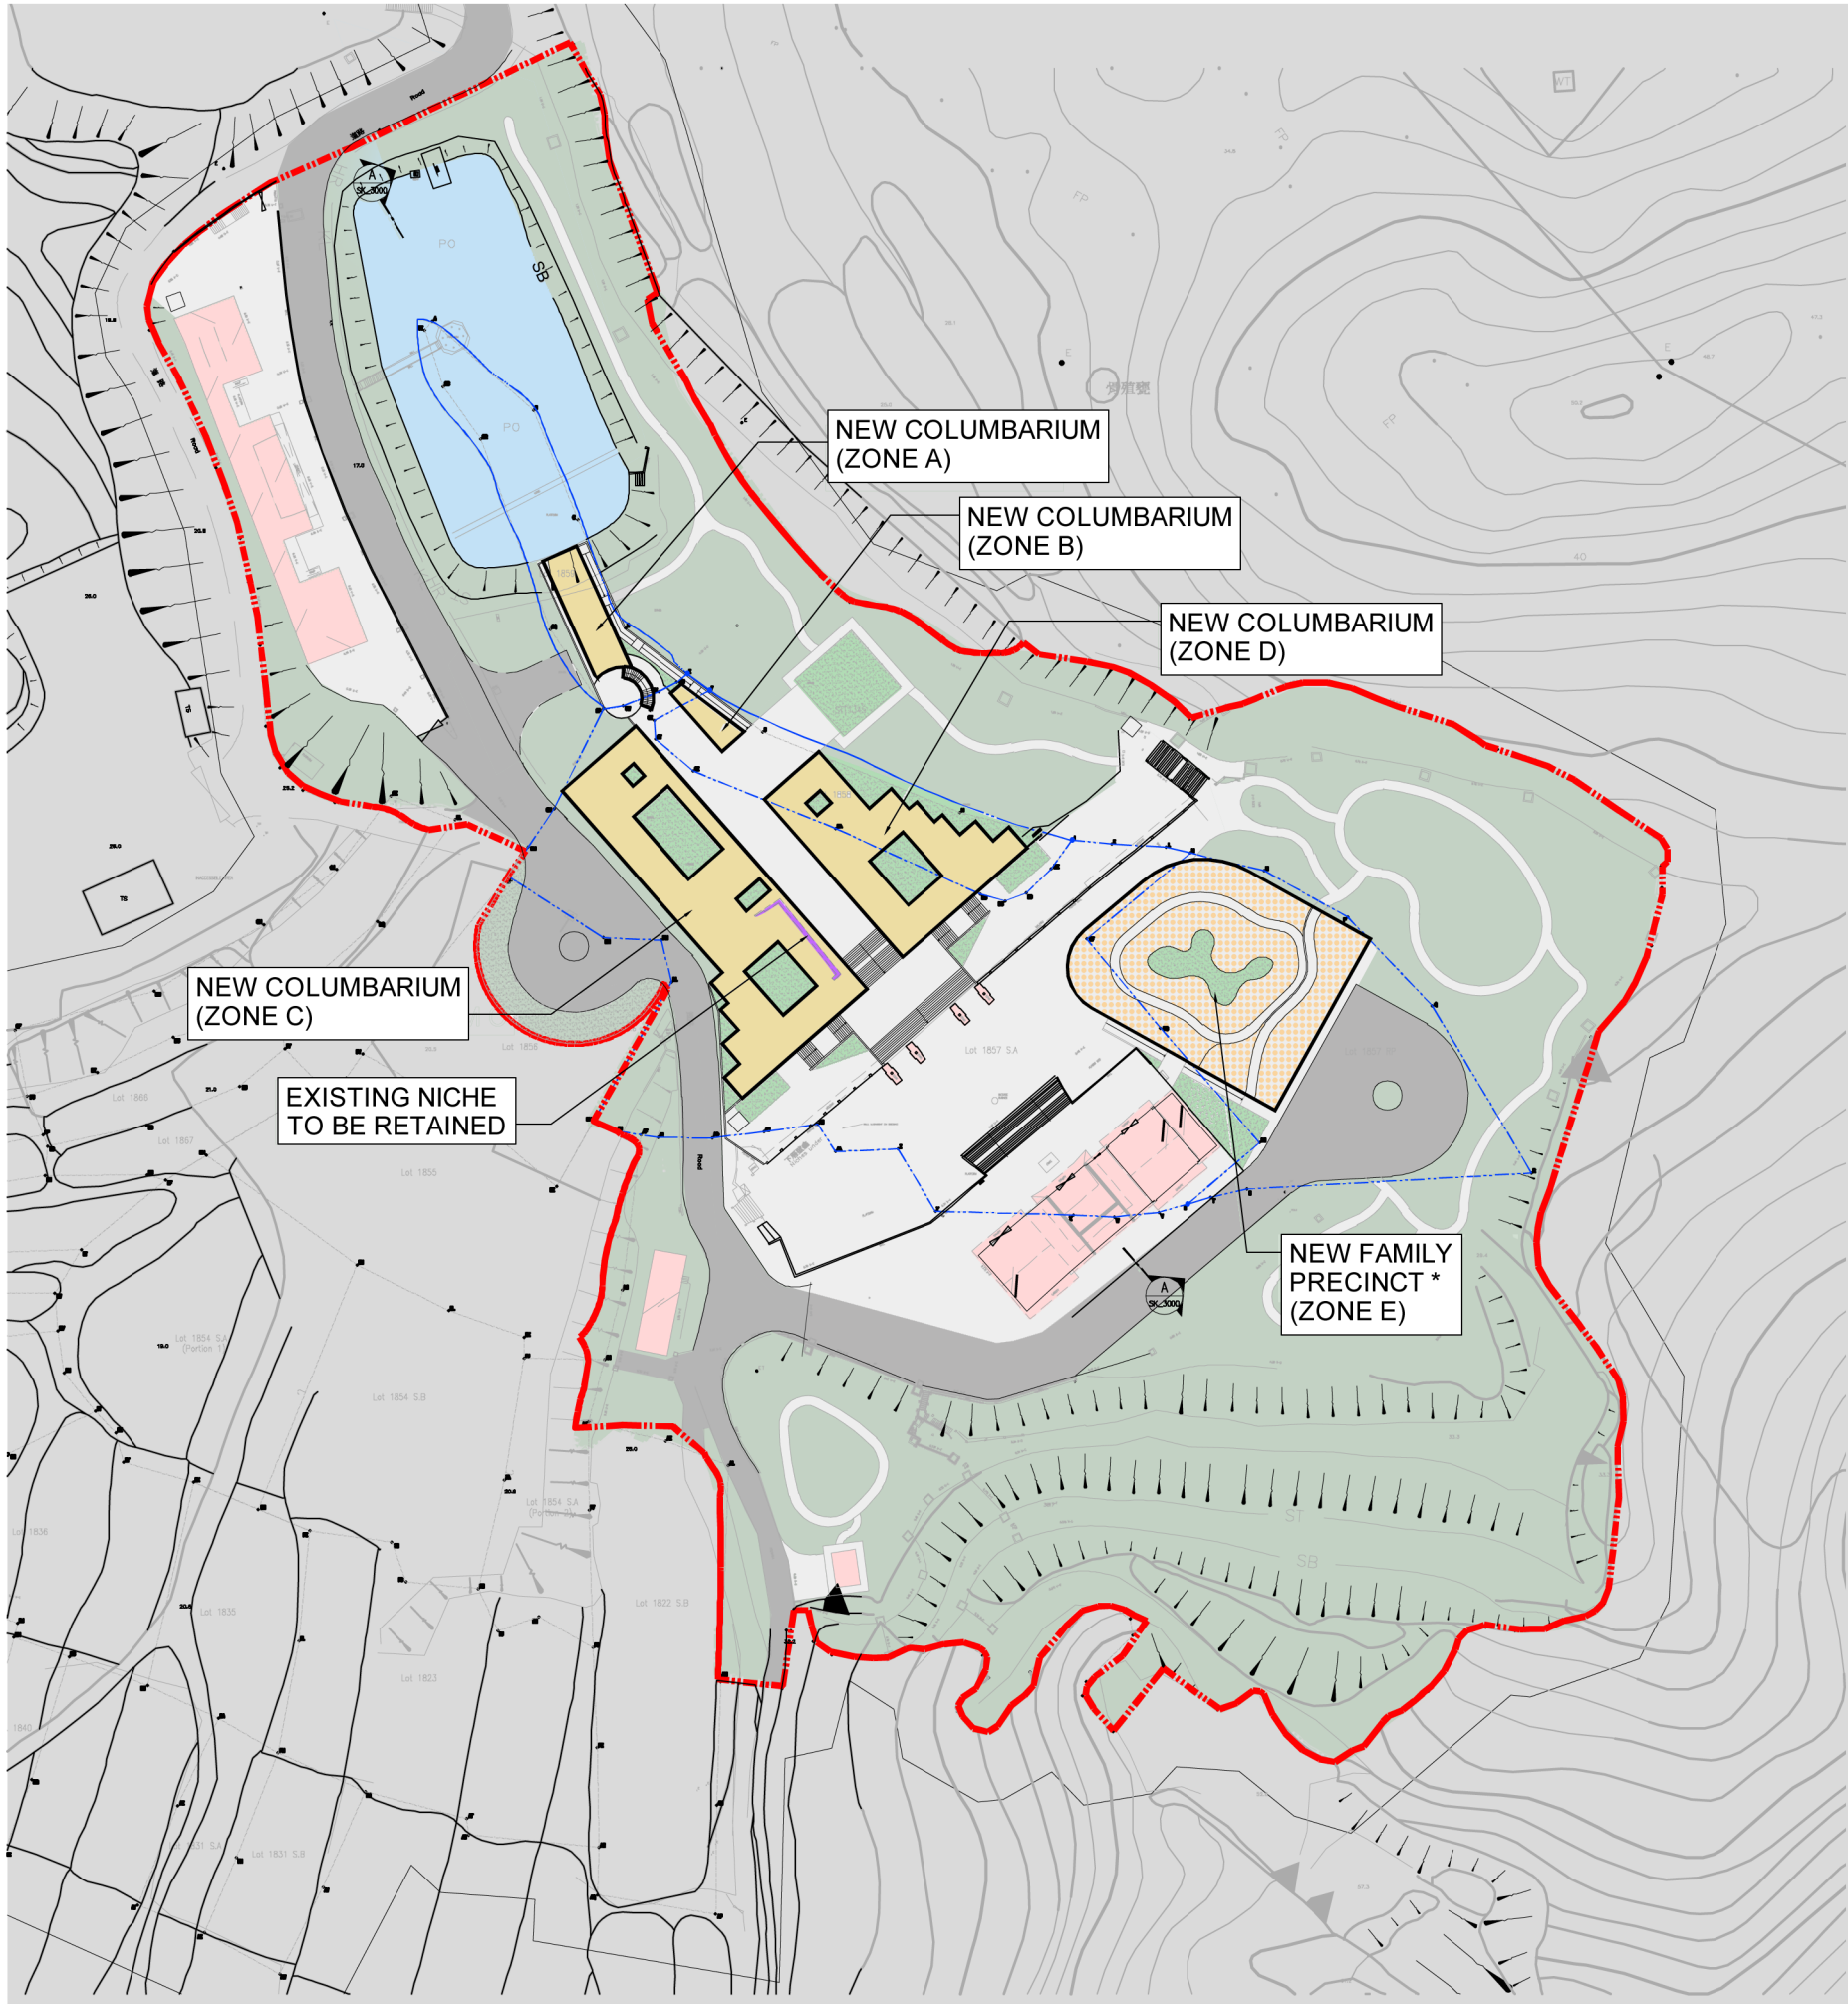


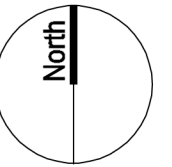

NICHE CALCULATION:

1.	NEW COLUMBARIUM (ZONE A) (QUAD)	= 228 No.s
2.	NEW COLUMBARIUM (ZONE B) (QUAD)	= 84 No.s
3.	NEW COLUMBARIUM (ZONE C) (QUAD)	= 200 No.s
3.	NEW COLUMBARIUM (ZONE C) (DOUBLE)	= 1104 No.s
4.	NEW COLUMBARIUM (ZONE D) (DOUBLE)	= 1720 No.s
5.	NEW COLUMBARIUM (ZONE E) (QUAD)	= 488 No.s

QUAD NICHE SUB-TOTAL	= 1000 No.s
DOUBLE NICHE SUB-TOTAL	= 2824 No.s



TOTAL NOS. OF NICHE = 3,824
(NOT INCLUDE EXISTING SOLD NICHE)

LEGEND


- LANDSCAPE
- NEW COLUMBARIUM
- FAMILY PRECINCT
- EXISTING BUILDING
- WATER BODY
- HARD PAVEMENT
- HARD PAVEMENT
- APPLICATION SITE
- APPLICANT'S PRIVATE LOTS WITH S.T.W
- OUTSIDE SITE BOUNDARY

PLEASE NOTE THE FAMILY PRECINCT (ZONE E) WOULD BE A DEDICATED ZONE, CONSISTING OF NOT MORE THAN 32 INDIVIDUAL STRUCTURES FOR FAMILY NICHE WITH A BUILT OVER AREA OF NOT MORE THAN 319.732SQM. PLEASE NOTE THAT THE DESIGN OF THE COLUMBARIUM E IS INDICATIVE ONLY AND WILL BE SUBJECT TO REVIEW IN THE DETAILED DESIGN STAGE


* THE FAMILY PRECINCT (ZONE E) IS A DEDICATED ZONE THAT HOLDS NOT MORE THAN 32 INDIVIDUAL STRUCTURES WITH FAMILY NICHE. THE SITE FEATURES A FAMILY PRECINCT WHERE GENERATIONS ARE HONOURED TOGETHER IN PRIVATE FAMILY NICHE

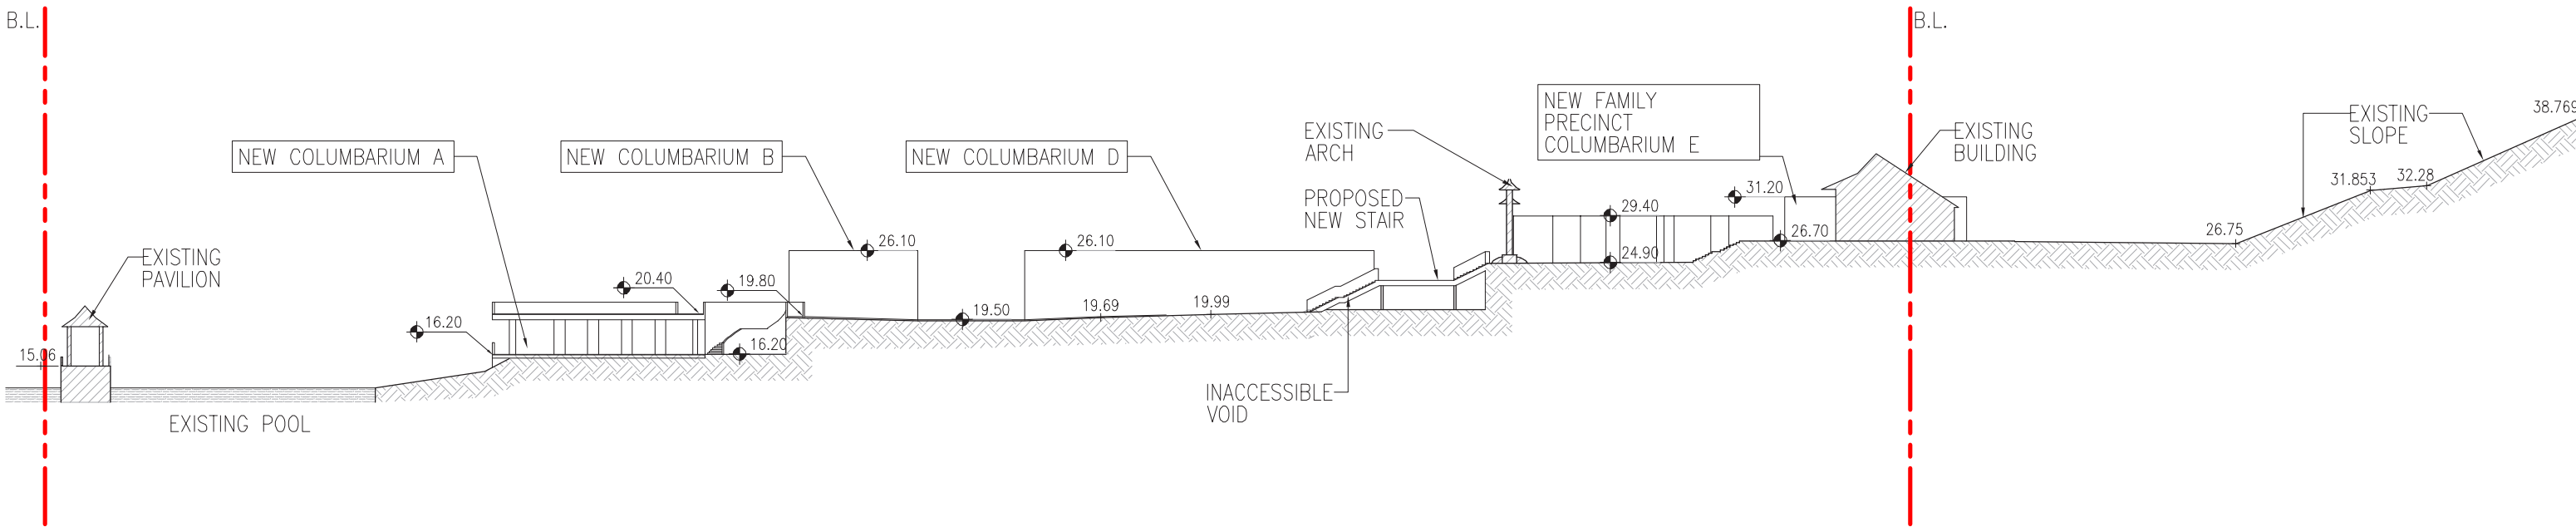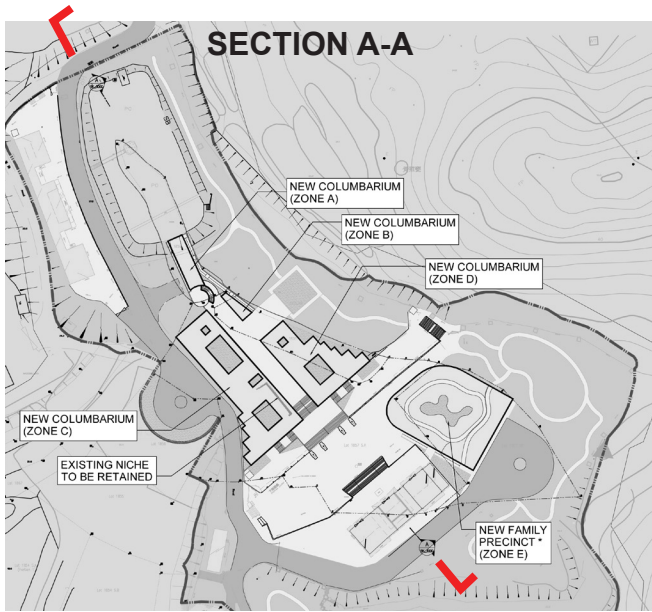


SECTION A-A

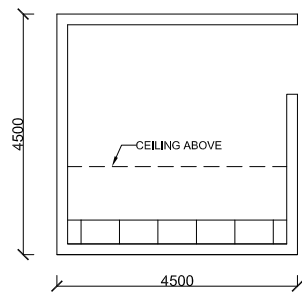


TYPE 1
HEIGHT: 4 ~ 4.5m

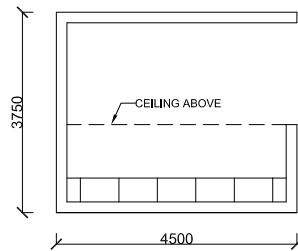

TYPE 2
HEIGHT: 4 ~ 4.5m


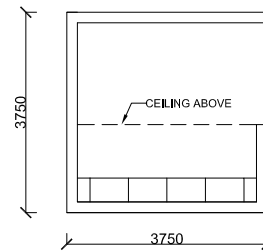


TYPE 3
HEIGHT: 4 ~ 4.5m

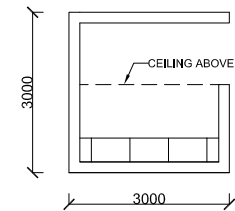

TYPE 4
HEIGHT: 4 ~ 4.5m

(Indicative Only, Subject to detailed design)

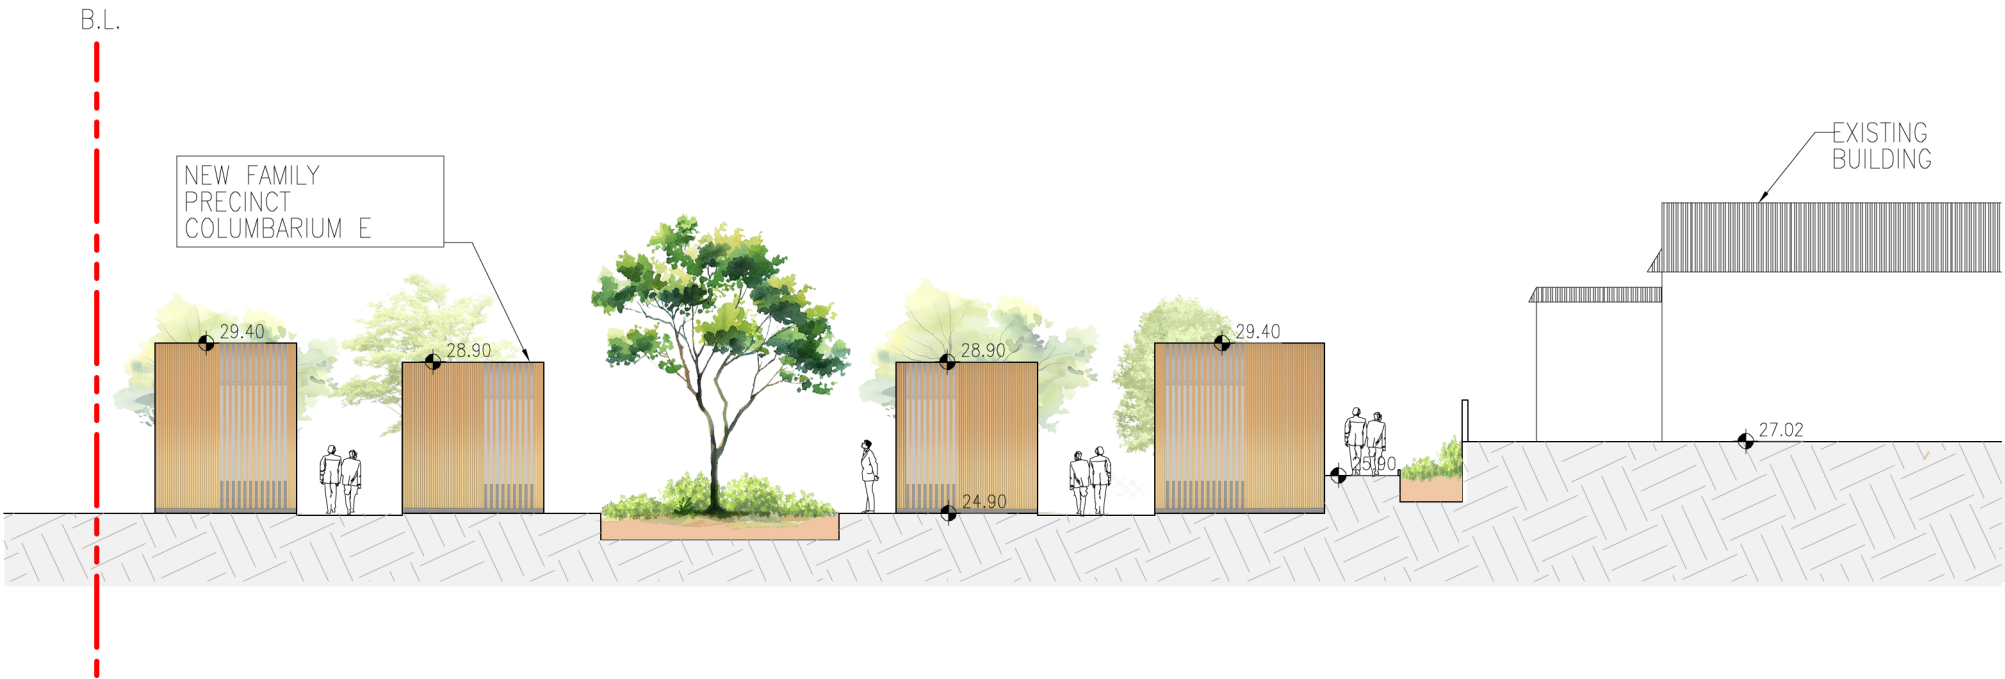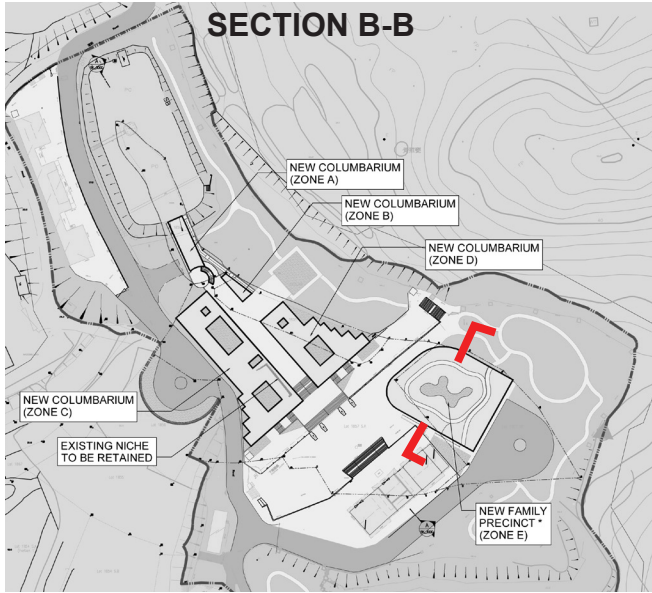

SECTION B-B