


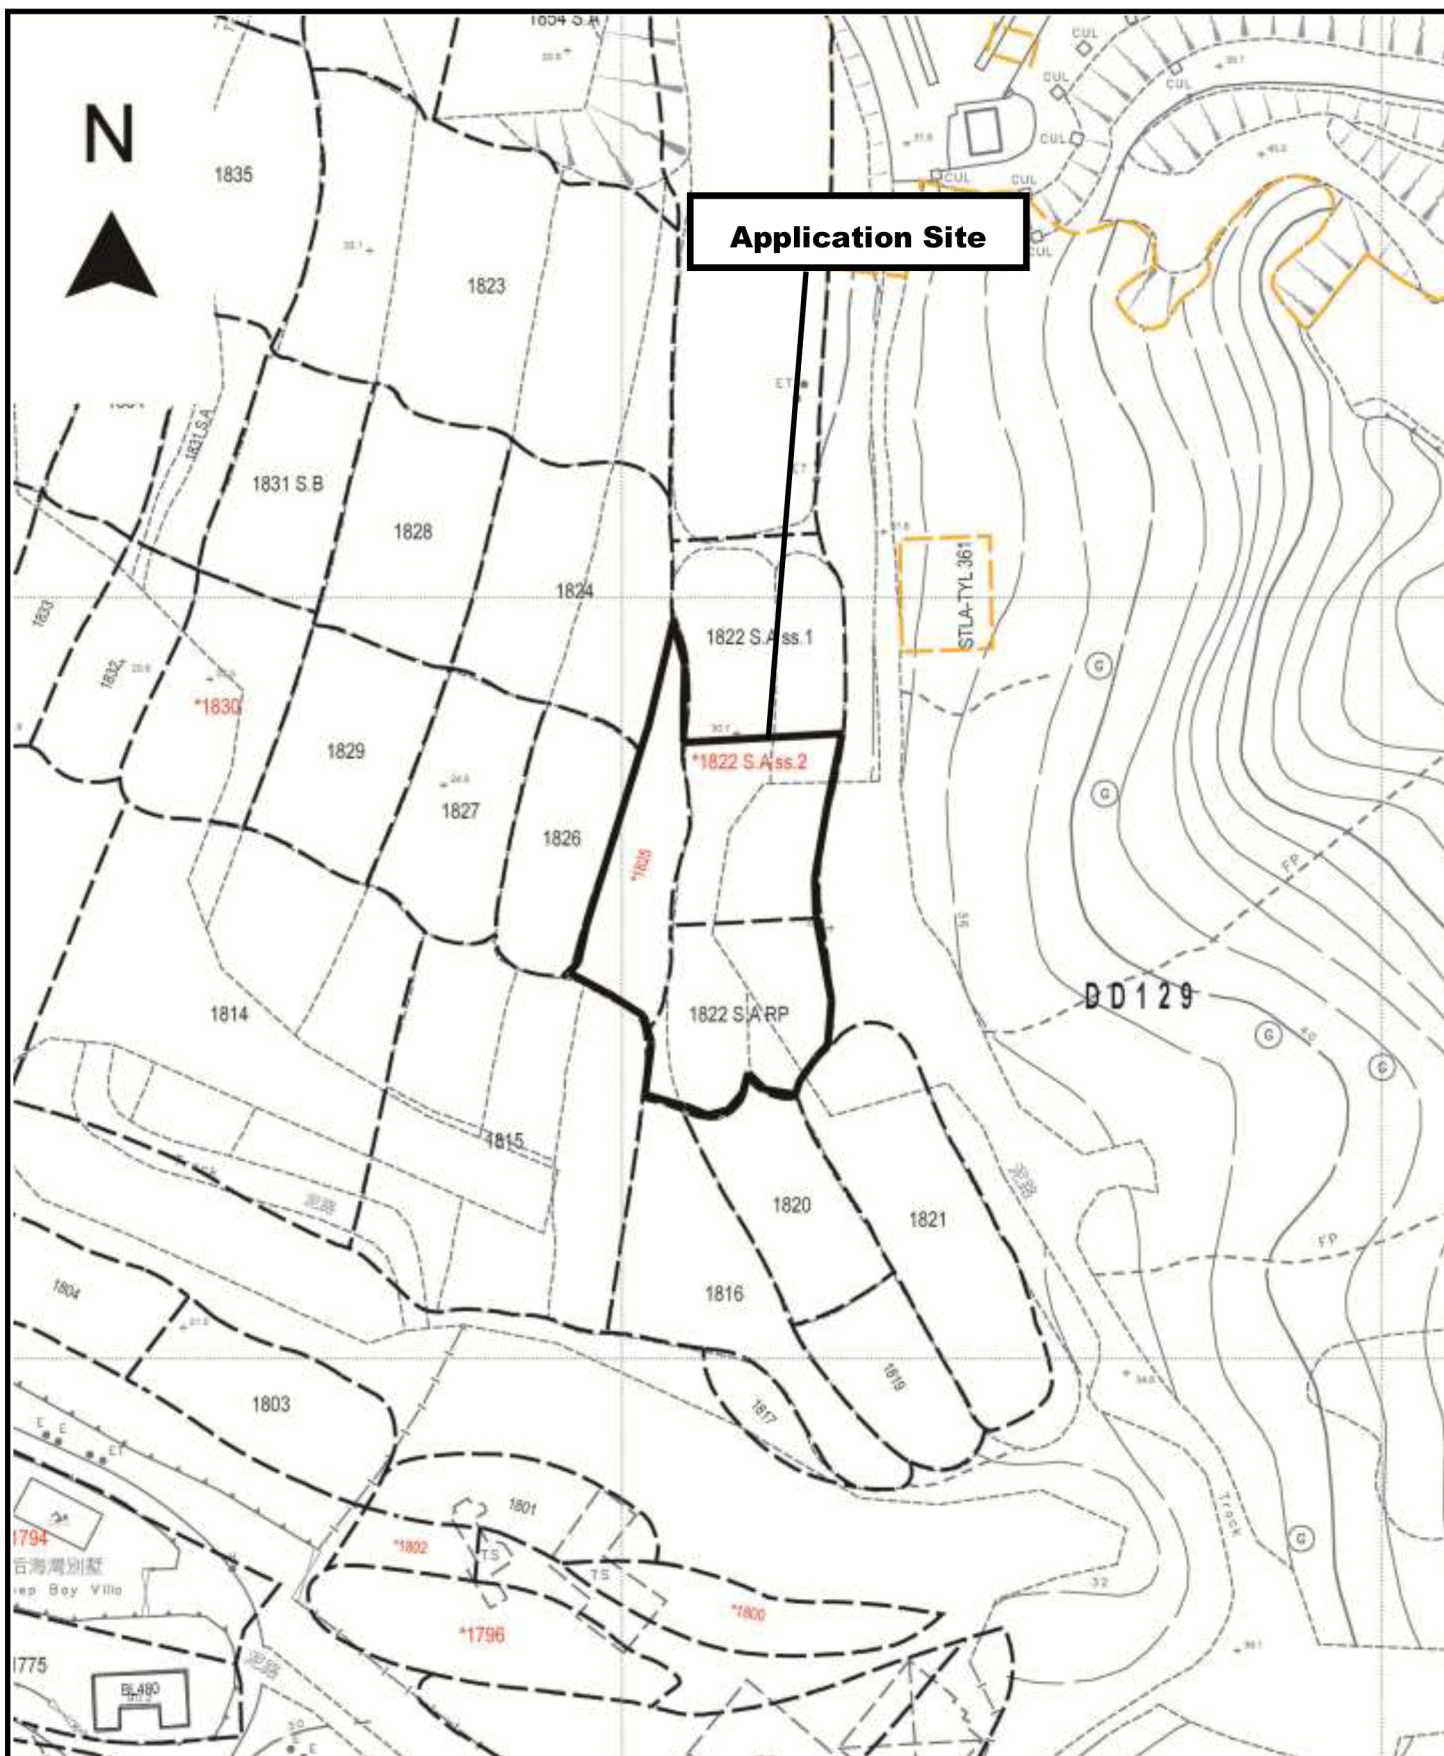

Project 項目名稱:

Proposed Temporary Warehouse and Open Storage of Construction Machinery and Construction Materials for a Period of 3 Years at Lots 1822 S.A ss.2, 1822 S.A RP & 1825 in D.D. 129, Lau Fau Shan, Yuen Long, N.T.

Drawing Title 圖目:

Application Site


Drawing No. 圖號:

Figure 1

Remarks 備註:

Scale 比例:

1:1000

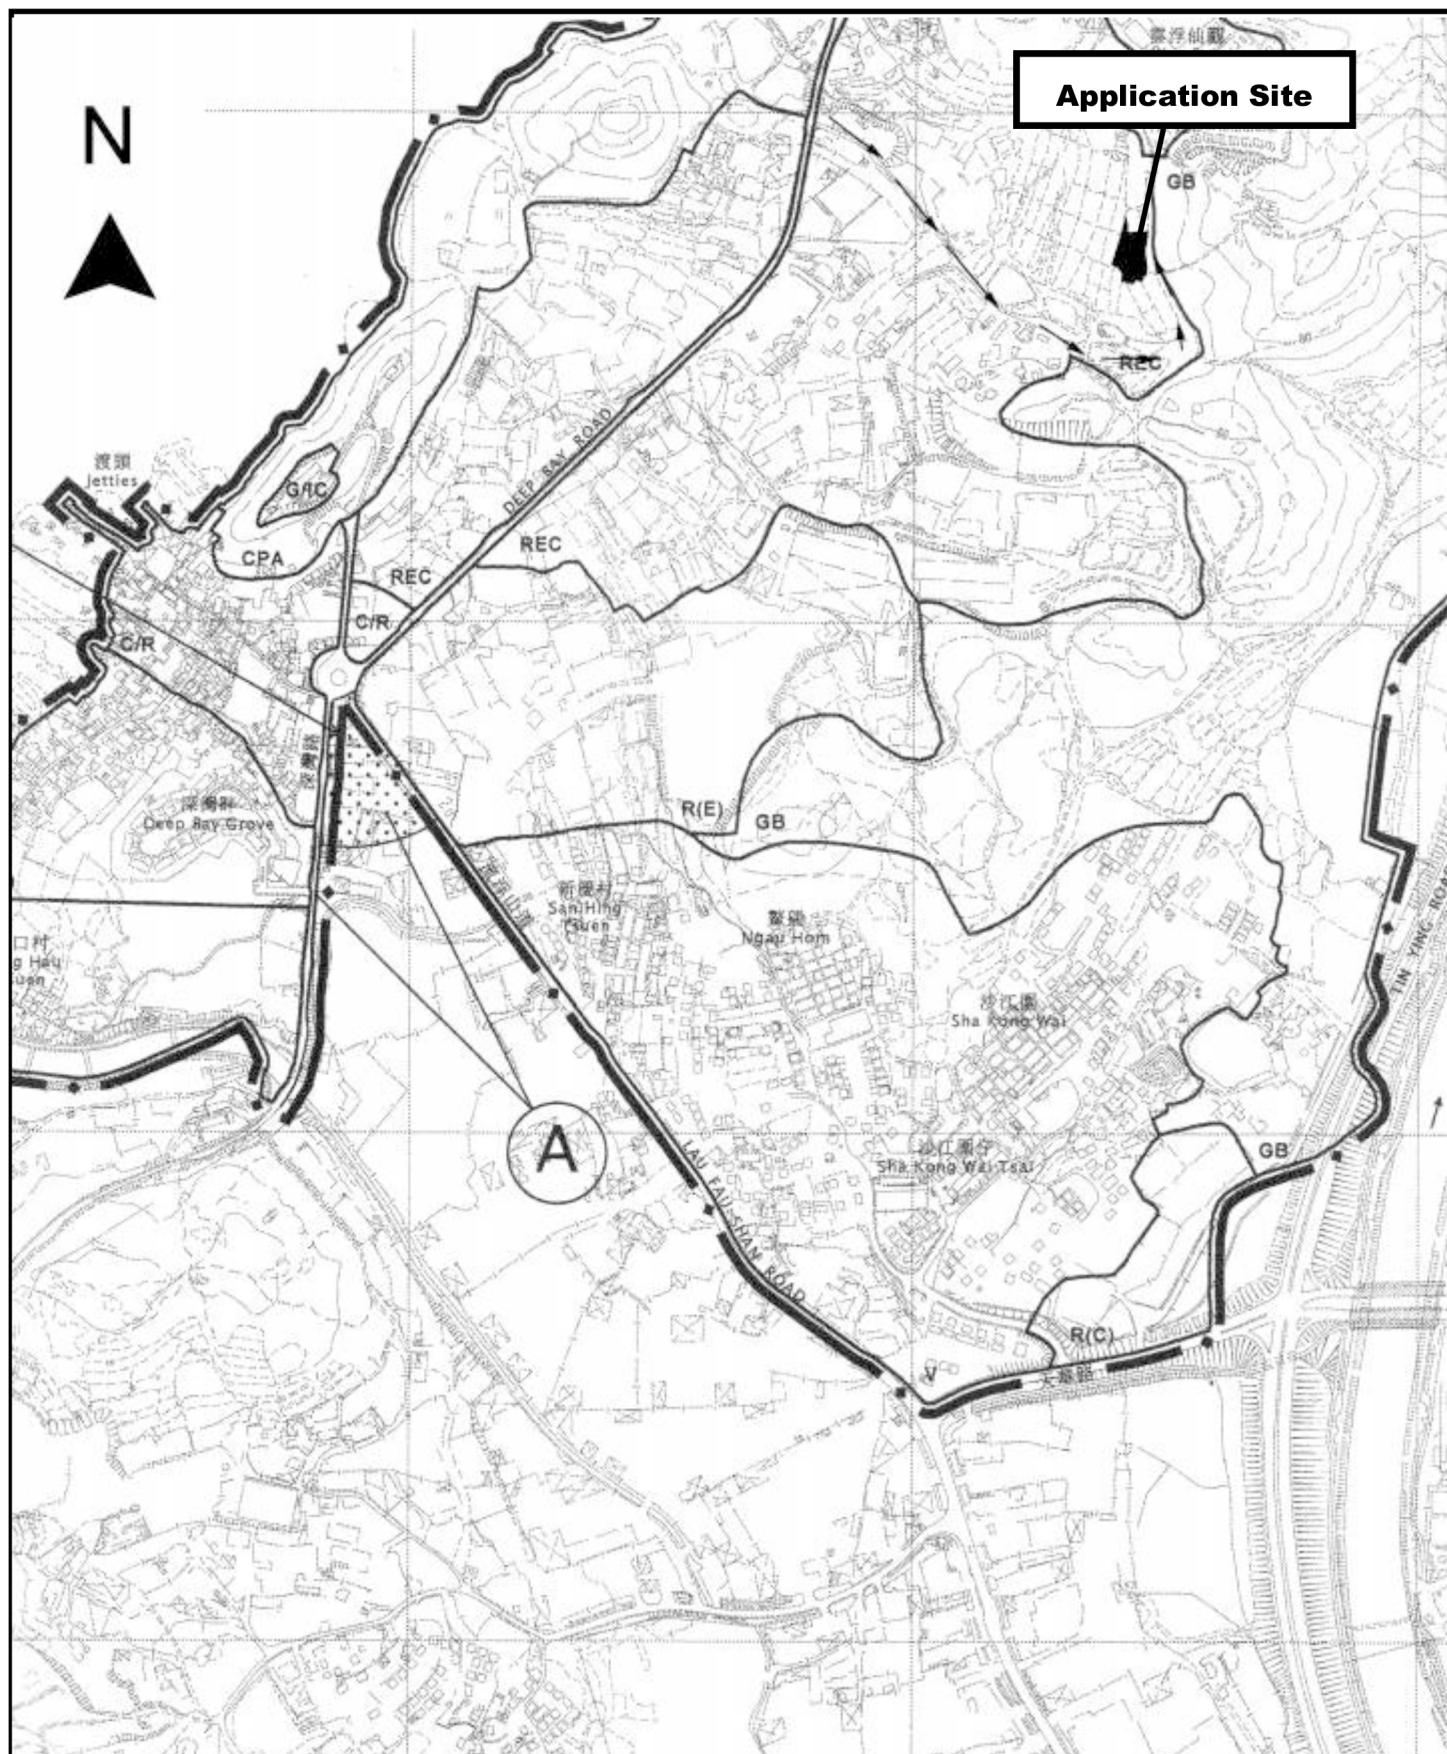

Project 項目名稱:

Proposed Temporary Warehouse and Open Storage of Construction Machinery and Construction Materials for a Period of 3 Years at Lots 1822 S.A ss.2, 1822 S.A RP & 1825 in D.D. 129, Lau Fau Shan, Yuen Long, N.T.

Drawing Title 圖目:

Location Plan

Drawing No. 圖號:


Figure 2

Remarks 備註:

Vehicular track leading from Deep Bay Road

Scale 比例:

1:7500

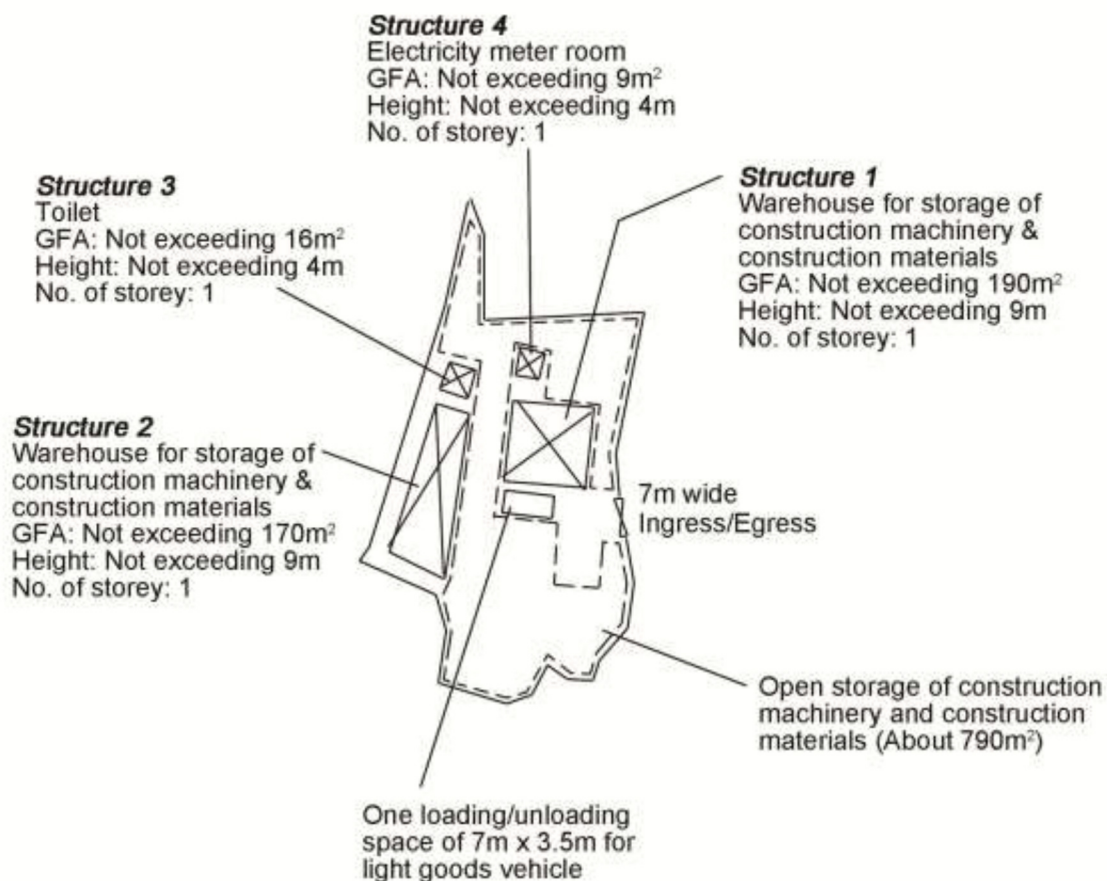

Project 項目名稱:

Proposed Temporary Warehouse and Open Storage of Construction Machinery and Construction Materials for a Period of 3 Years at Lots 1822 S.A ss.2, 1822 S.A RP & 1825 in D.D. 129, Lau Fau Shan, Yuen Long, N.T.

Drawing Title 圖目:

Proposed Layout Plan

Drawing No. 圖號:

Figure 3

Remarks 備註:

Scale 比例:

1:1000