



<p>Project 項目名稱:</p> <p>Proposed Temporary Open Storage of Construction Materials for a Period of 3 Years at Lots 2035 RP (Part), 2036 RP (Part), 2037 (Part), 2038 (Part), 2039 (Part), 2040 RP, 2042 RP (Part), 2044 RP (Part), 2048 (Part), 2049 (Part), 2050, 2051, 2052, 2054 (Part), 2055 (Part), 2058 (Part) in D.D. 129 & Adjoining Government Land, Lau Fau Shan, Yuen Long, N.T.</p>	<p>Drawing Title 圖目:</p> <p>Application Site</p> <p>Drawing No. 圖號:</p> <p>Figure 1</p>	<p>Remarks 備註:</p> <p>Scale 比例:</p> <p>1:1000</p>
--	---	--

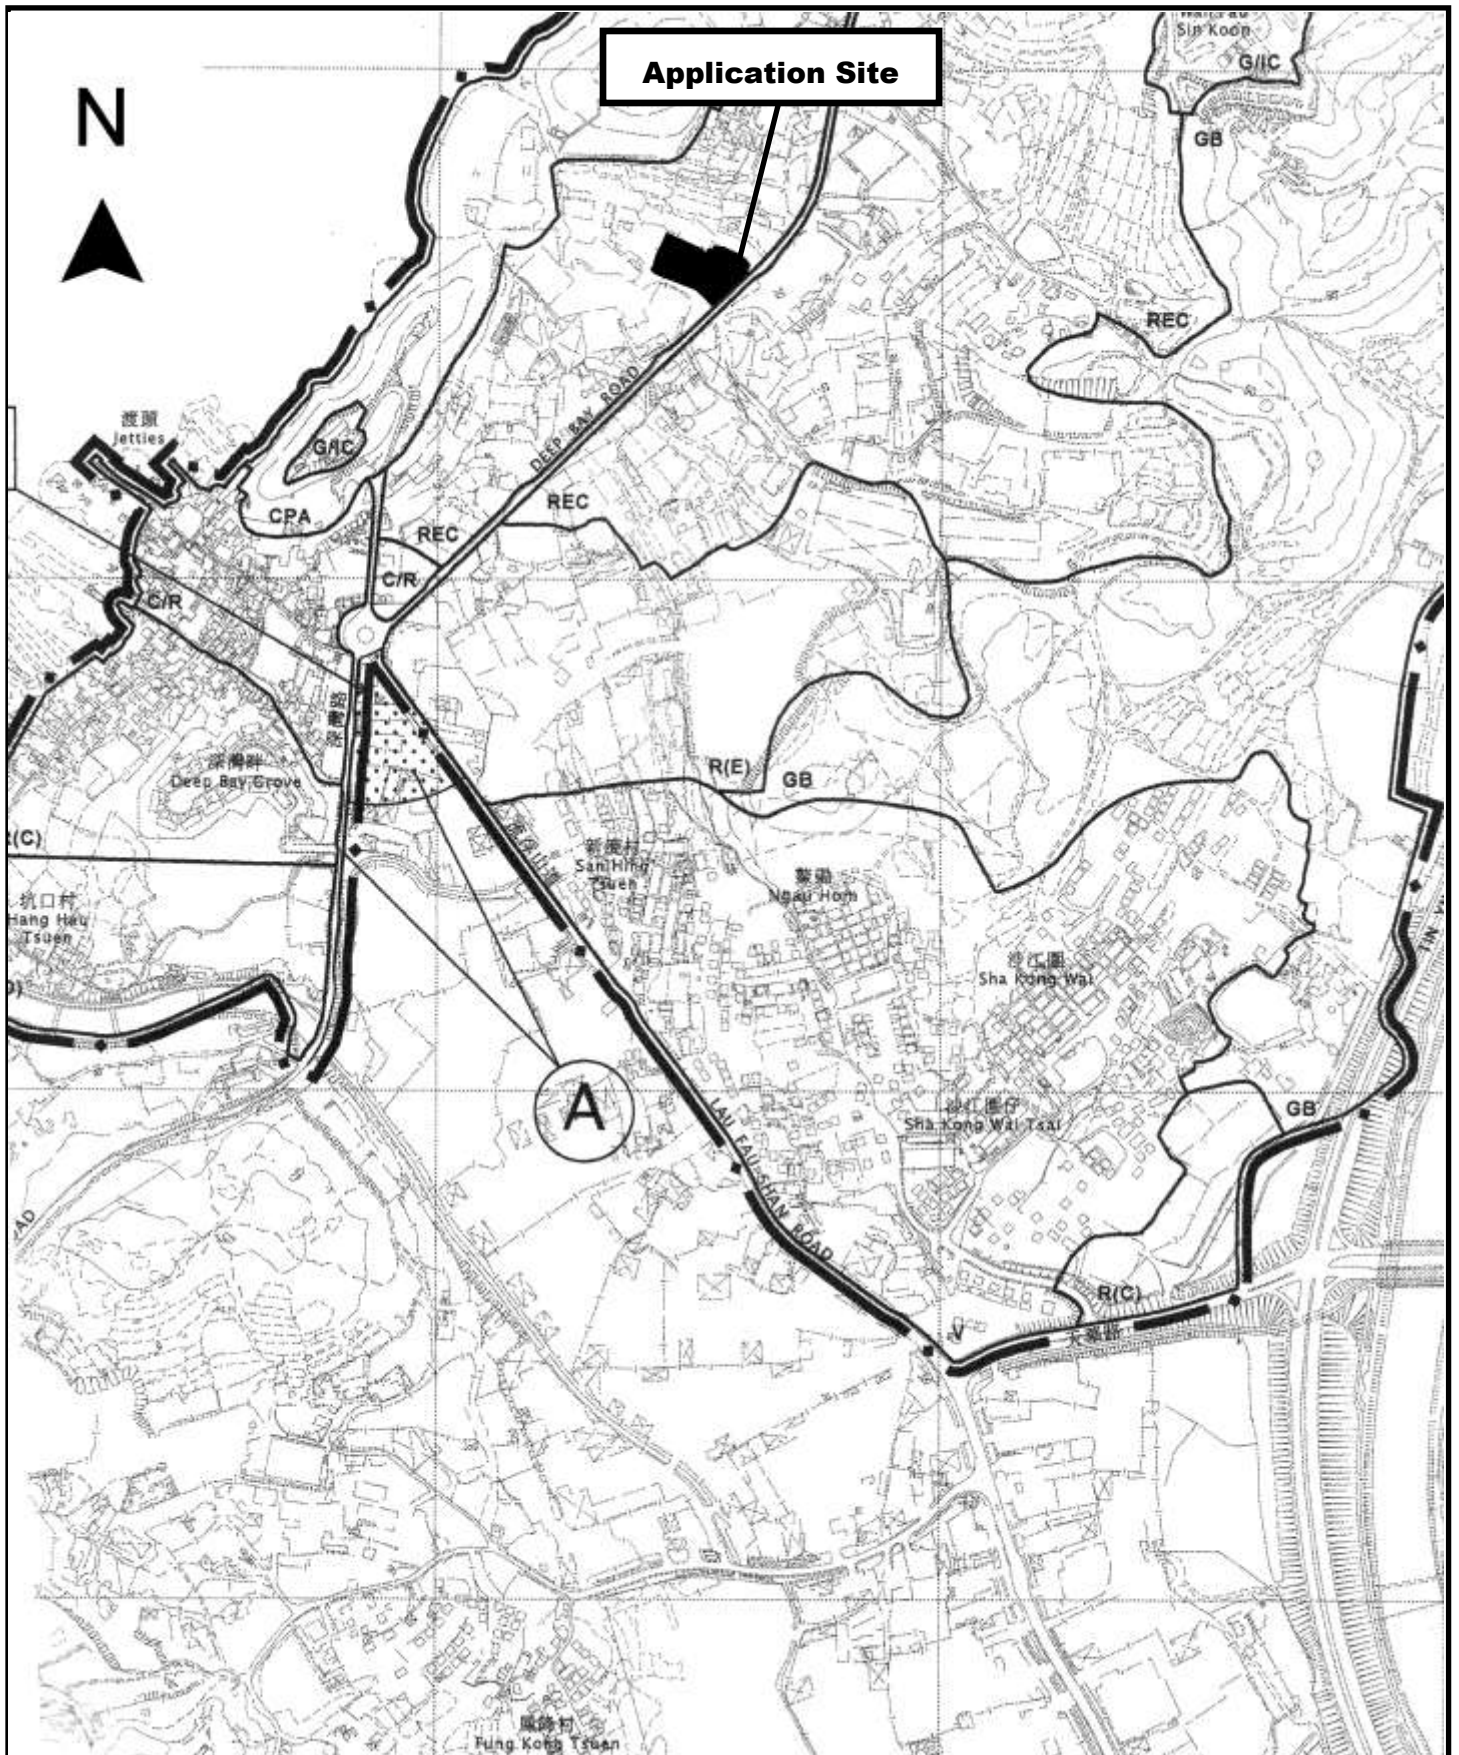

<p>Project 項目名稱: Proposed Temporary Open Storage of Construction Materials for a Period of 3 Years at Lots 2035 RP (Part), 2036 RP (Part), 2037 (Part), 2038 (Part), 2039 (Part), 2040 RP, 2042 RP (Part), 2044 RP (Part), 2048 (Part), 2049 (Part), 2050, 2051, 2052, 2054 (Part), 2055 (Part), 2058 (Part) in D.D. 129 & Adjoining Government Land, Lau Fau Shan, Yuen Long, N.T.</p>	<p>Drawing Title 圖目: Location Plan</p> <p>Drawing No. 圖號: Figure 2</p>	<p>Remarks 備註:</p> <p>Scale 比例: 1:7500</p>
--	--	--

N

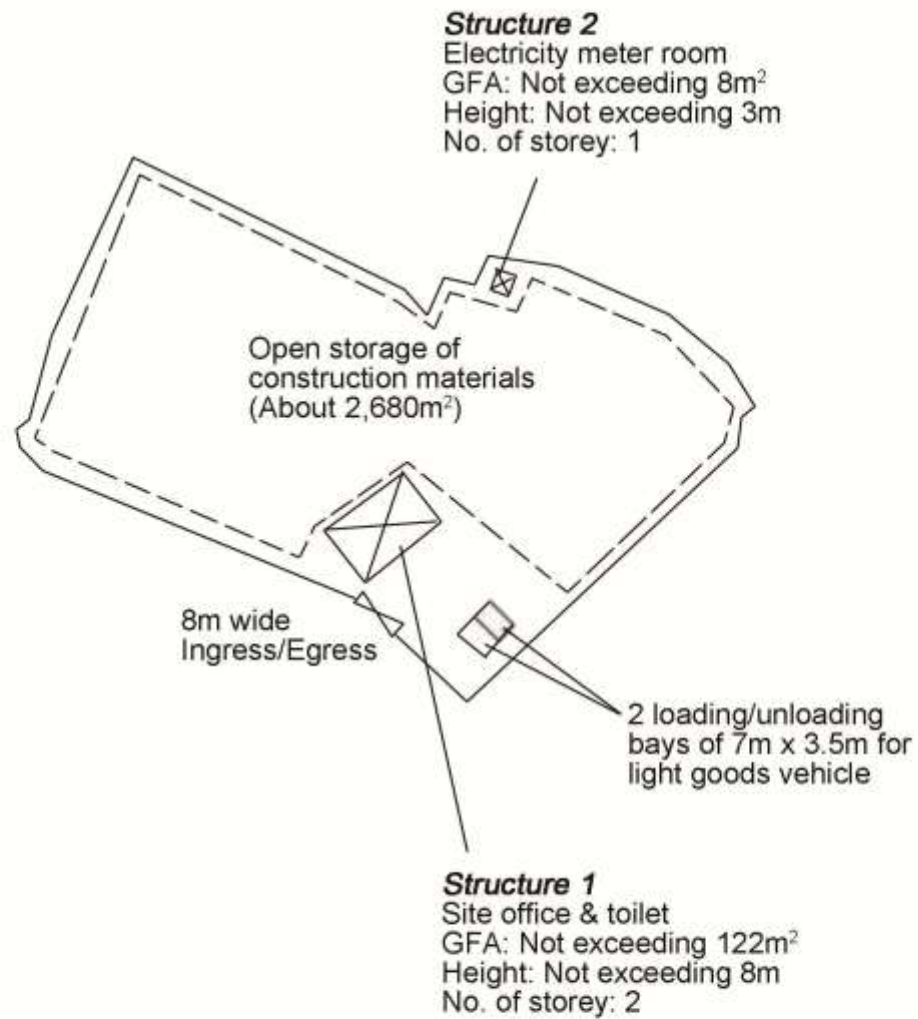

Project 項目名稱:

Proposed Temporary Open Storage of Construction Materials for a Period of 3 Years at Lots 2035 RP (Part), 2036 RP (Part), 2037 (Part), 2038 (Part), 2039 (Part), 2040 RP, 2042 RP (Part), 2044 RP (Part), 2048 (Part), 2049 (Part), 2050, 2051, 2052, 2054 (Part), 2055 (Part), 2058 (Part) in D.D. 129 & Adjoining Government Land, Lau Fau Shan, Yuen Long, N.T.

Drawing Title 圖目:

Proposed Layout Plan

Drawing No. 圖號:

Figure 3

Remarks 備註:

Scale 比例:

1:1000