

Our Ref. : [REDACTED]  
Your Ref. : TPB/A/YL-LFS/616

The Secretary,  
Town Planning Board,  
15/F, North Point Government Offices,  
333 Java Road,  
North Point, Hong Kong

**By E-mail**

20 May 2026

Dear Sir,

**Supplementary Information**

**Proposed Temporary Container Vehicle Park for a Period of 3 Years  
in “Residential (Group E)” Zone, Lots 2356 S.A, 2356 RP, 2357 (Part), 2358 (Part), 2360 S.C,  
2360 RP, 2361, 2362, 2364 (Part) and 2365 (Part) in D.D. 129 and adjoining Government Land,  
Lau Fau Shan, Yuen Long, New Territories**

**(S.16 Planning Application No. A/YL-LFS/616)**

We write to submit supplementary information with the revised location plan (*enclosed*), which serves to supersede the location plan (Plan 1) submitted in the original submission.

Should you require more information regarding the application, please contact our Mr. Danny NG at [REDACTED] or the undersigned at your convenience. Thank you for your kind attention.

Yours faithfully,

For and on behalf of  
**R-riches Planning Limited**



**Christian CHIM**  
Town Planner

cc DPO/TMYLW, PlanD

(Attn.: Ms. Belva TONG



email: bkytong@pland.gov.hk )

**LOCATION OF THE APPLICATION SITE**

APPLICATION SITE AREA : 2,811 m<sup>2</sup> (ABOUT)

**VEHICULAR ACCESS**

ACCESSIBLE FROM LAU FAU SHAN ROAD VIA A LOCAL ACCESS (THE APPLICATION SITES OF APPLICATION NOS. A/YL-LFS/609 AND A/YL-LFS/563)

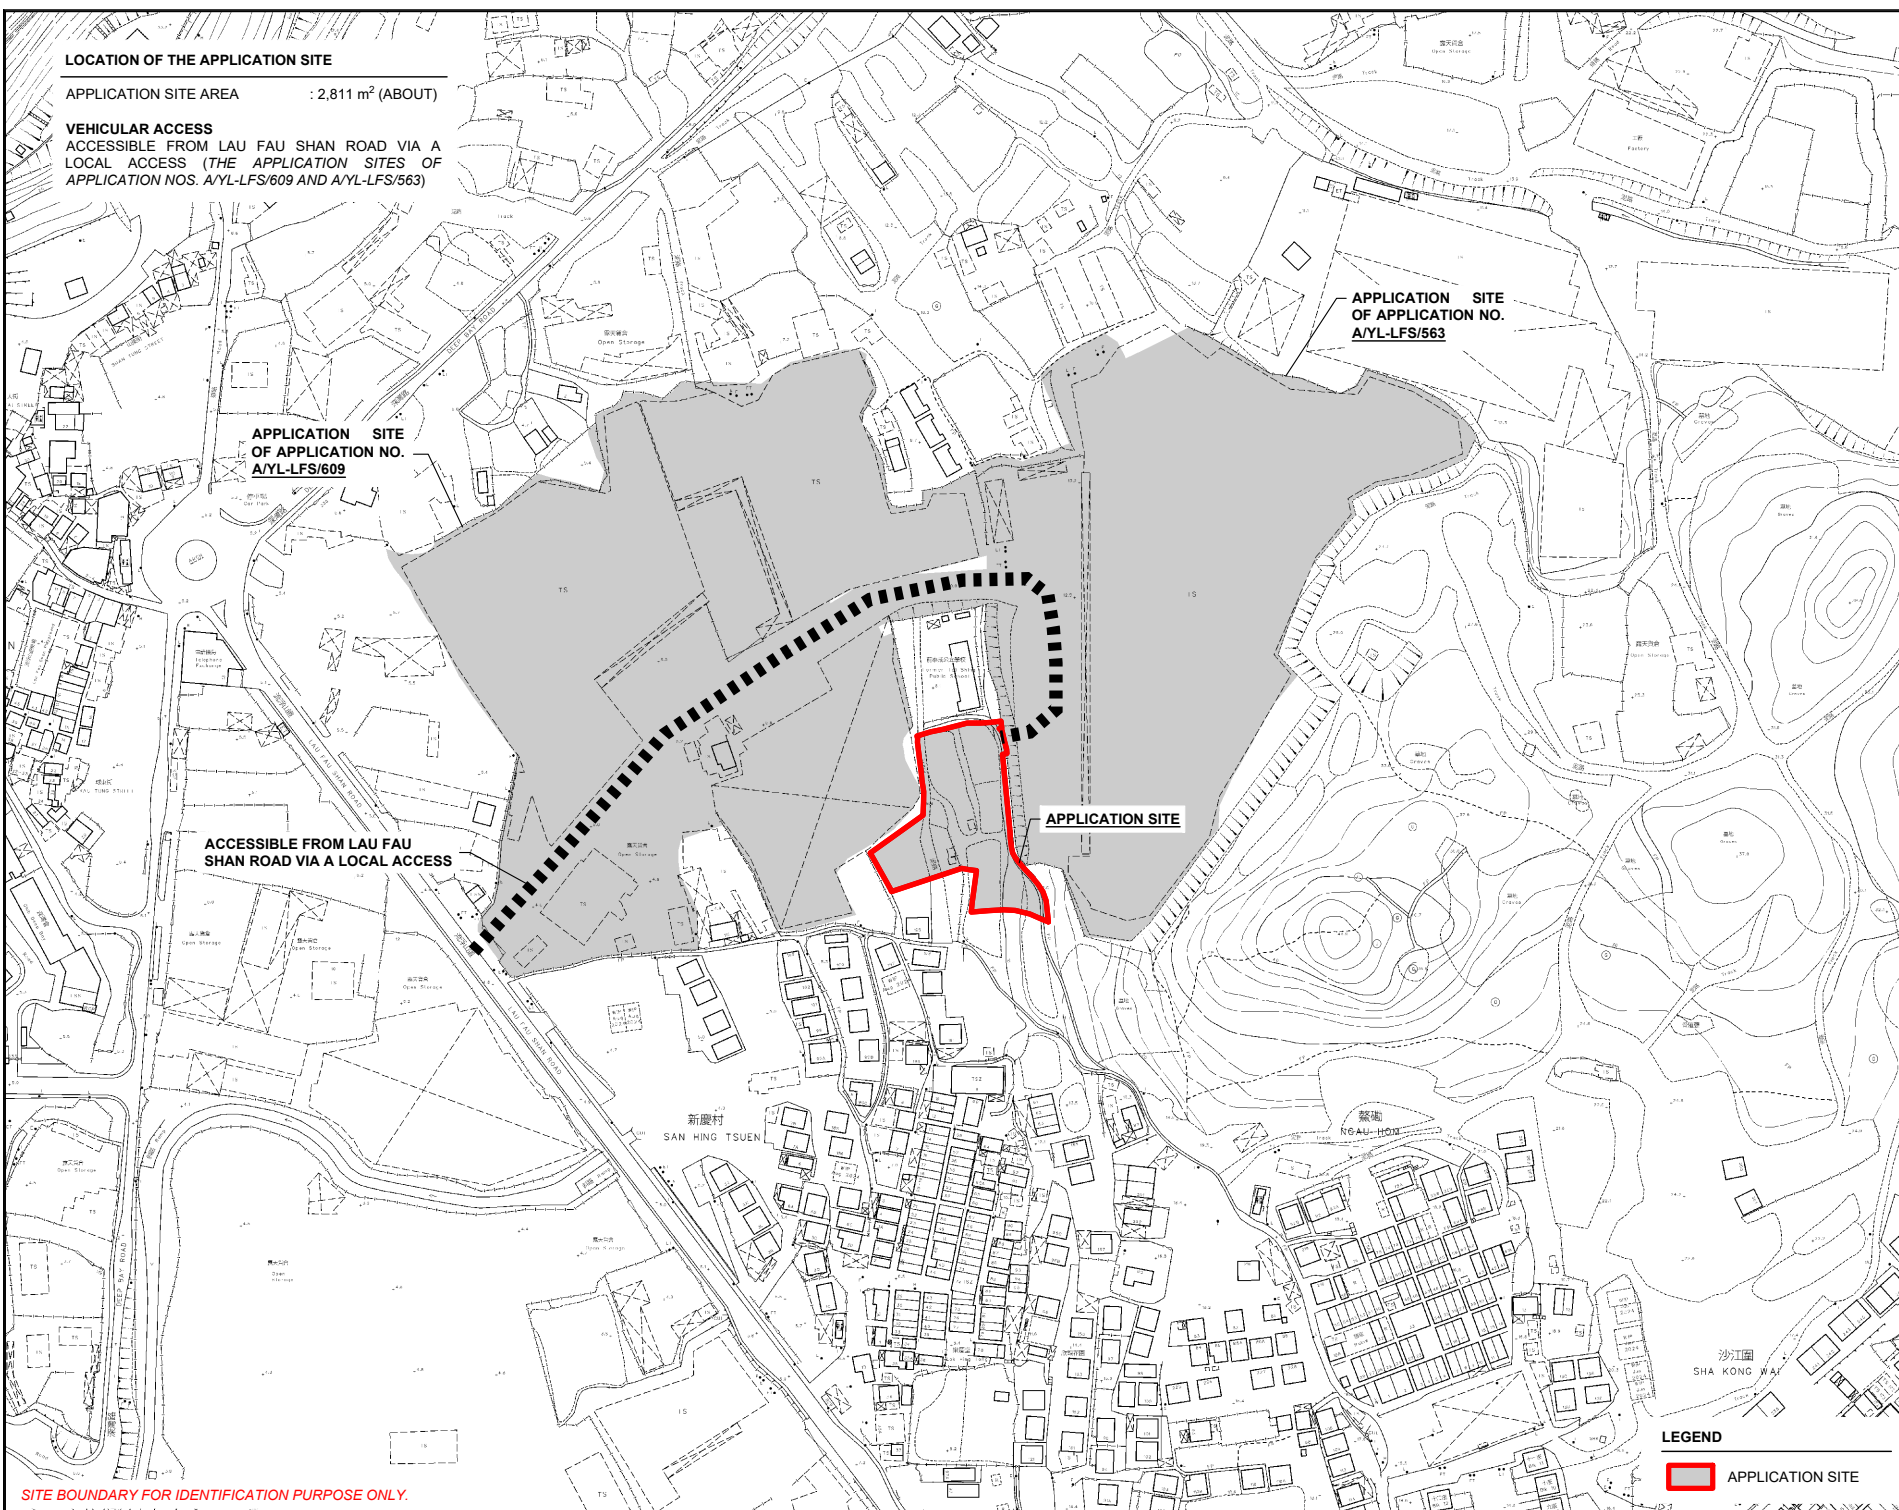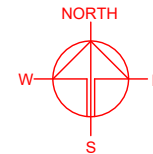

APPLICATION SITE OF APPLICATION NO. A/YL-LFS/609

APPLICATION SITE OF APPLICATION NO. A/YL-LFS/563

APPLICATION SITE

ACCESSIBLE FROM LAU FAU SHAN ROAD VIA A LOCAL ACCESS

新慶村 SAN HING TSUEN

靚園 NG AU HOY

沙江圍 SHA KONG WAI

**LEGEND**

APPLICATION SITE

SITE BOUNDARY FOR IDENTIFICATION PURPOSE ONLY.

PLANNING CONSULTANT



PROJECT

PROPOSED TEMPORARY CONTAINER VEHICLE PARK FOR A PERIOD OF 3 YEARS

SITE LOCATION

VARIOUS LOTS IN D.D. 129 AND ADJOINING GOVERNMENT LAND, LAU FAU SHAN, YUEN LONG, NEW TERRITORIES

SCALE  
1 : 3000 @ A4

DRAWN BY MN	DATE 20.5.2026
CHECKED BY	DATE
APPROVED BY	DATE

DWG. TITLE  
LOCATION PLAN

DWG NO. PLAN 1	VER. 001
-------------------	-------------