


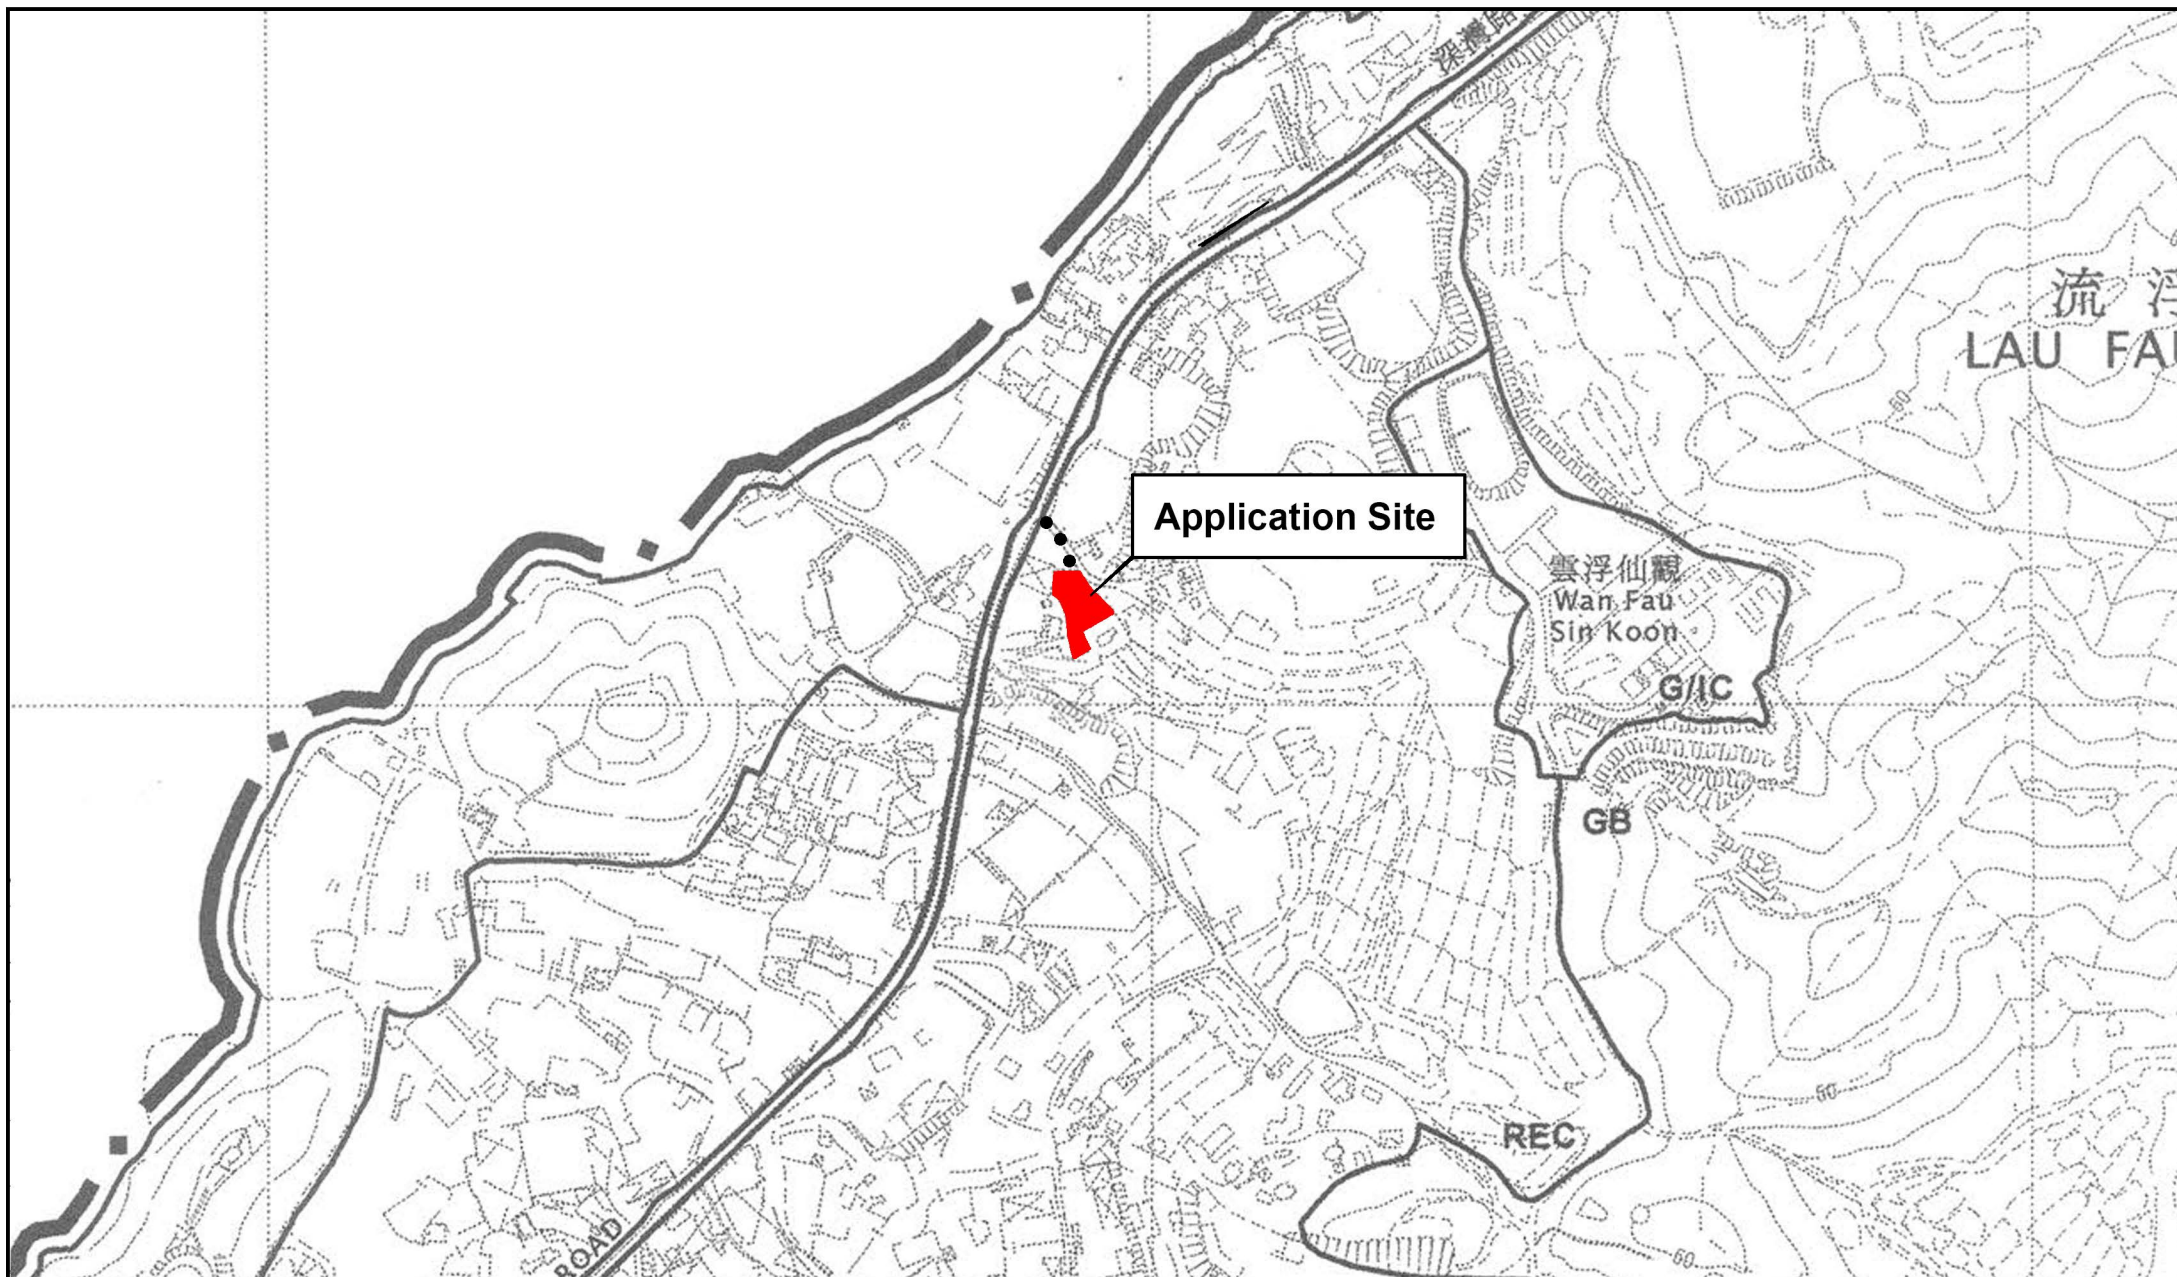

Project 項目名稱:

Proposed Temporary Open Storage of Hardware Accessories for a Period of 3 Years at Lots 1912(part) and 1913(part) in D.D. 129, Lau Fau Shan, Yuen Long, New Territories

Drawing Title 圖紙標題:

Location Plan

Drawing No. 圖號:

20260710

Remarks 備註:

●●● Vehicular access leading from Deep Bay Road





