


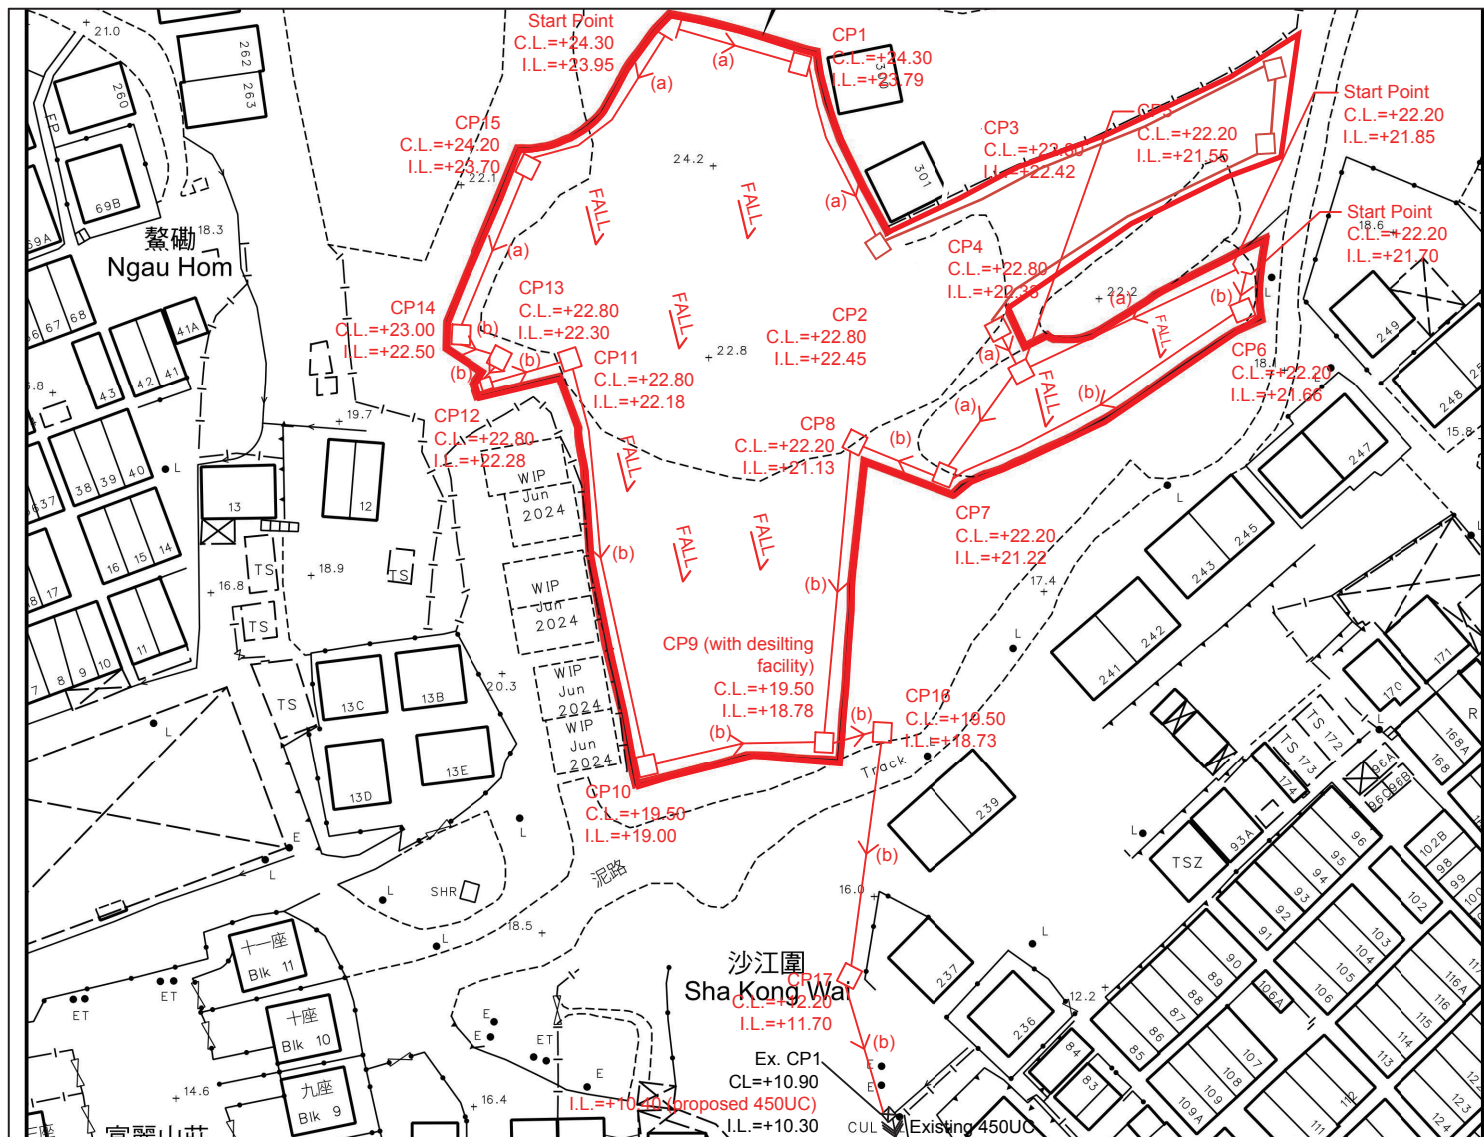


Note:

- Catchpits (CP9) with desilting facility shall follow CEDD standard drawing No. C2406I.
- Catchpit and UC follows Typical Details of Geotechnical Manual for Slope Fig.8.10 and Fig.8.11 respectively.
- Open-bottom type Fence Wall to be erected.
- No site formation / land filling works to be carried out.

LEGEND

- CP Proposed CatchPit
- (a) Proposed 300UC (1:100) with Cast Iron Cover
- (b) Proposed 450mm dia. concrete pipe (1:100)
- CP Existing CatchPit
- Existing 450UC
- 1 Photo Viewport

Proposed 450Pipe

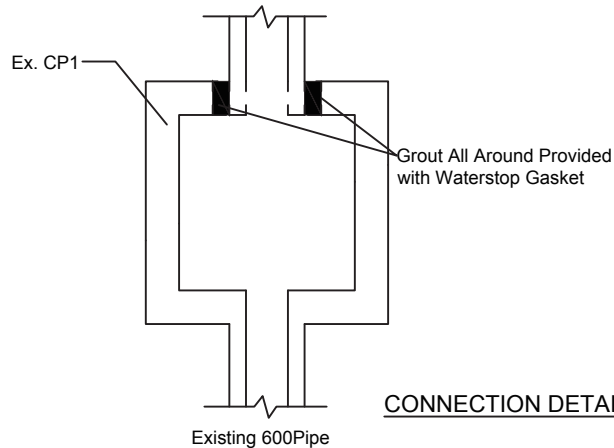

CONNECTION DETAILS

正宏工程顧問公司

CHING WAN ENGINEERING CONSULTANT COMPANY

Title:

Drainage Proposal - LAYOUT

D01

Drawn by:

DM

Date:

Check by:

DM

Scale:
