


Appendix 2

Conceptual Architectural Drawings

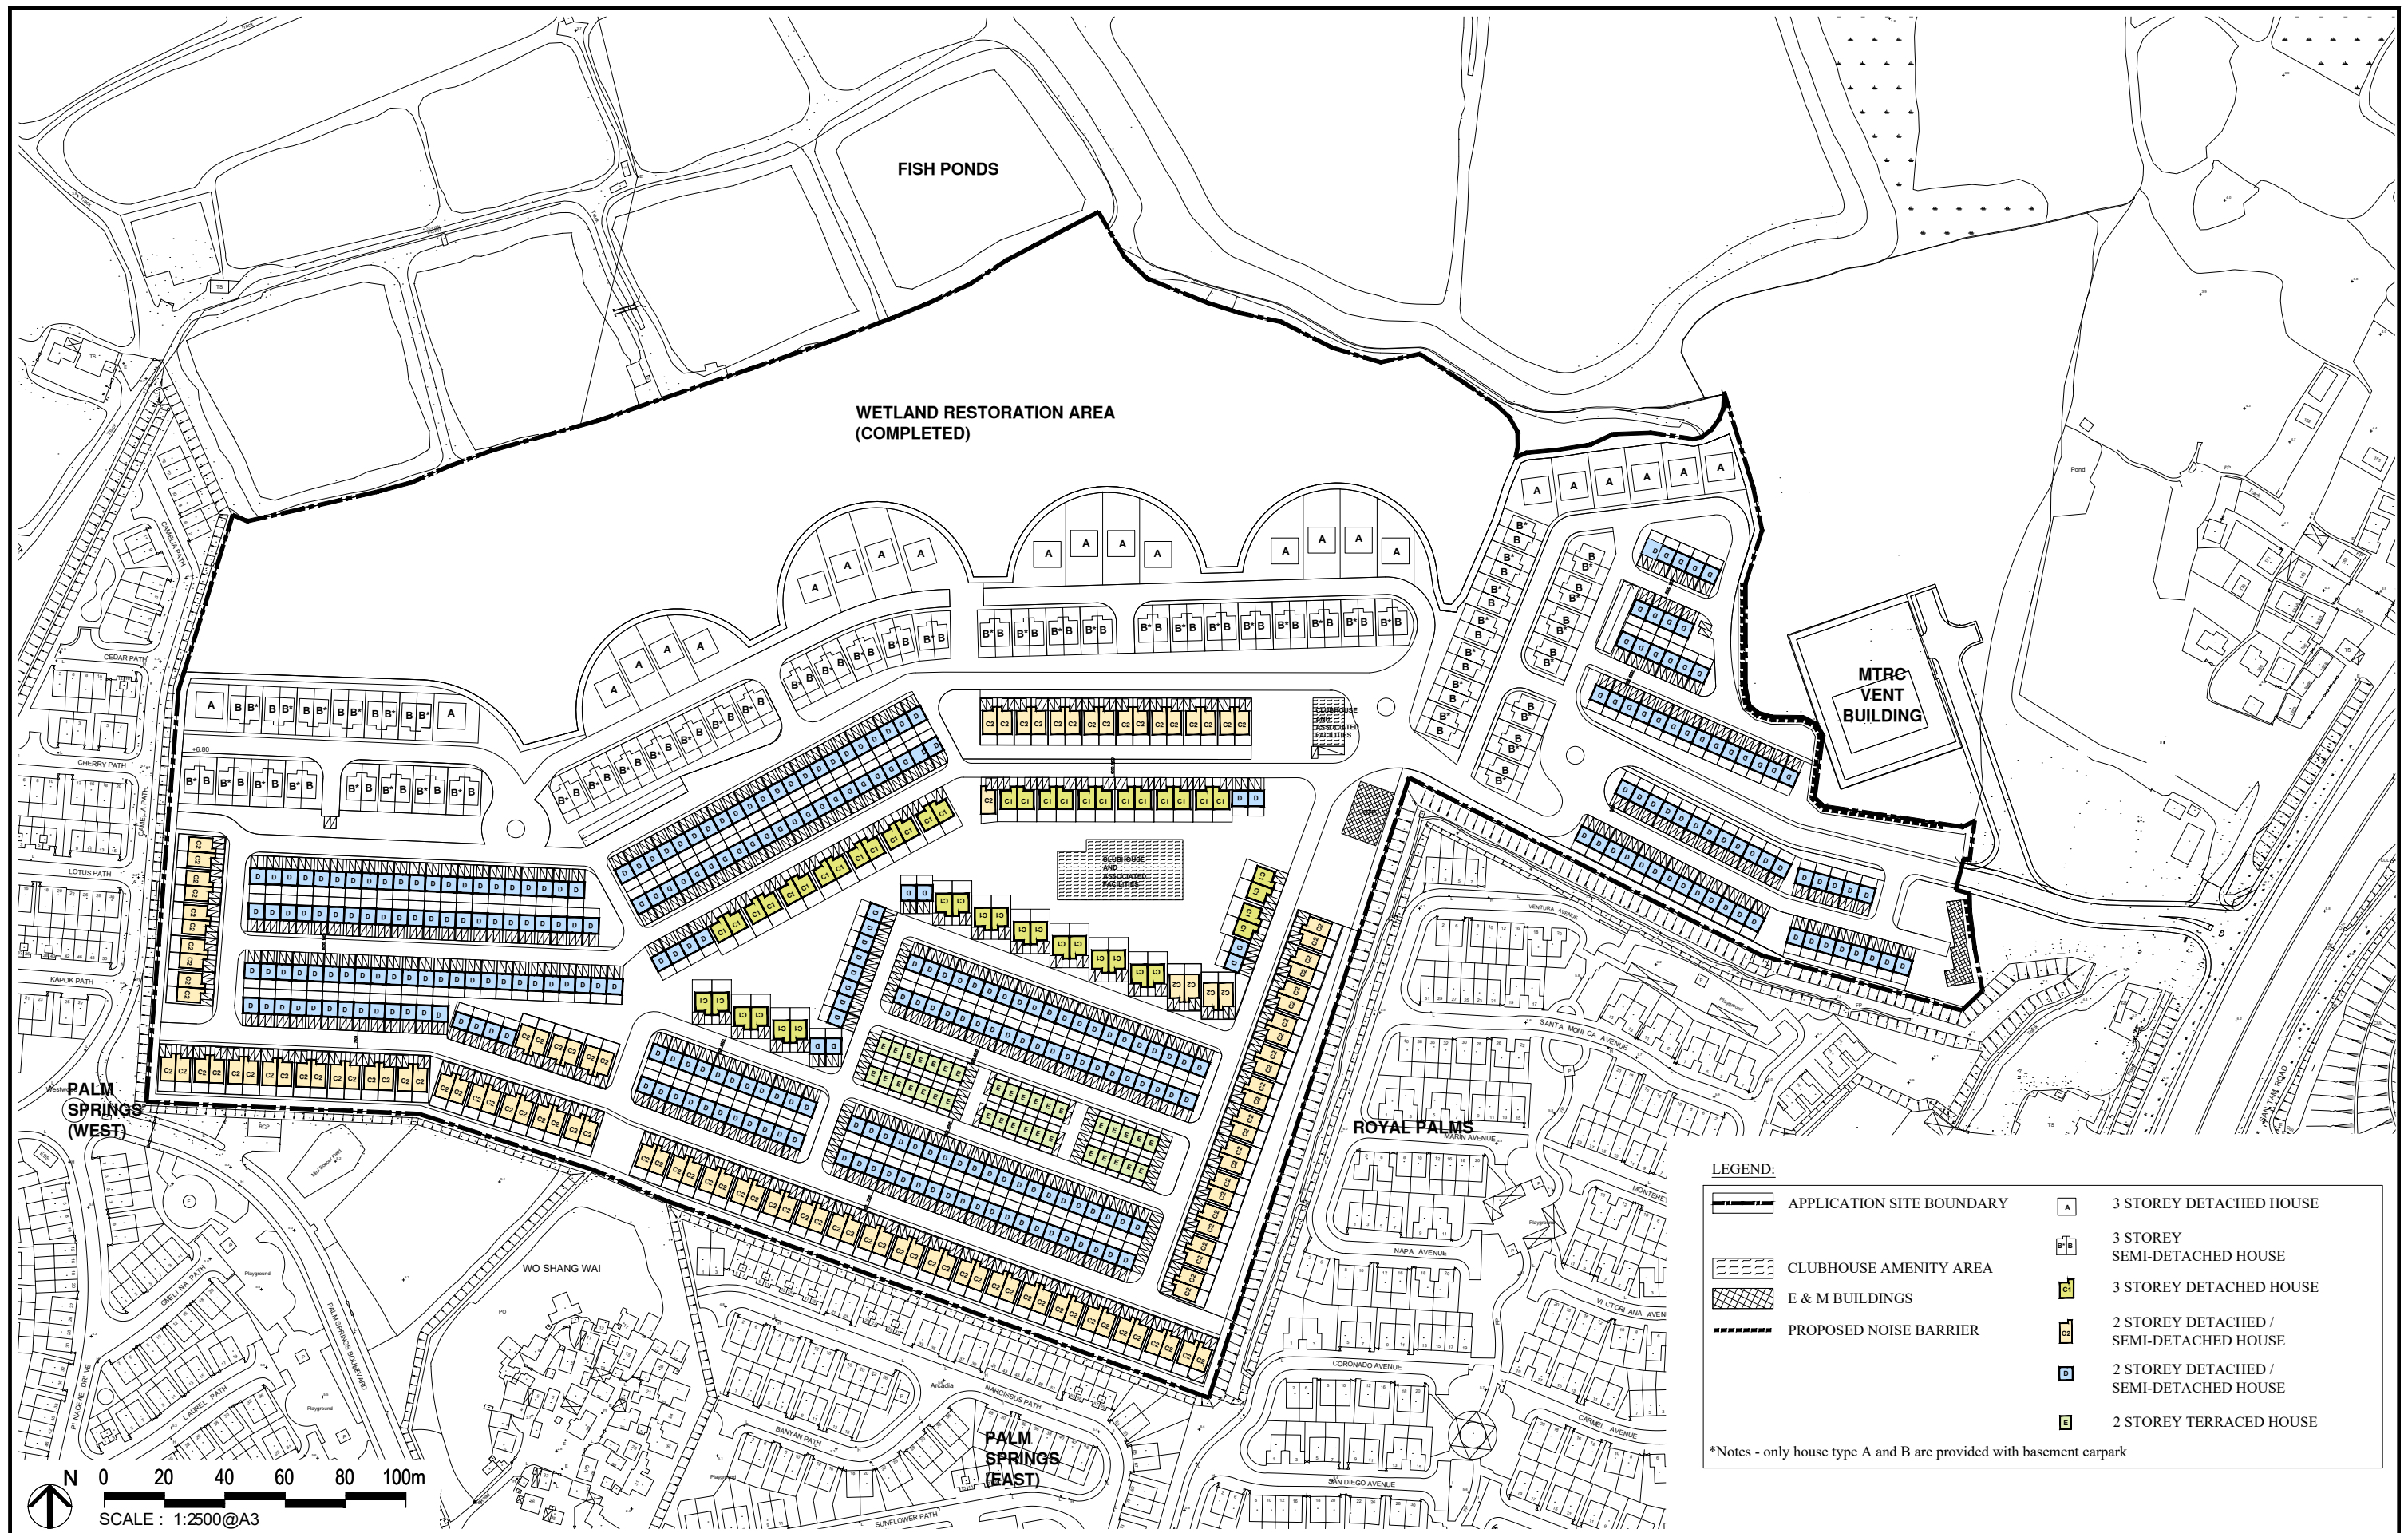

LEGEND:


	APPLICATION SITE BOUNDARY		3 STOREY DETACHED HOUSE
	CLUBHOUSE AMENITY AREA		3 STOREY SEMI-DETACHED HOUSE
	E & M BUILDINGS		3 STOREY DETACHED HOUSE
	PROPOSED NOISE BARRIER		2 STOREY DETACHED / SEMI-DETACHED HOUSE
			2 STOREY DETACHED / SEMI-DETACHED HOUSE
			2 STOREY TERRACED HOUSE


*Notes - only house type A and B are provided with basement carpark

Revised Master Layout Plan in this Amendment Application




Basement

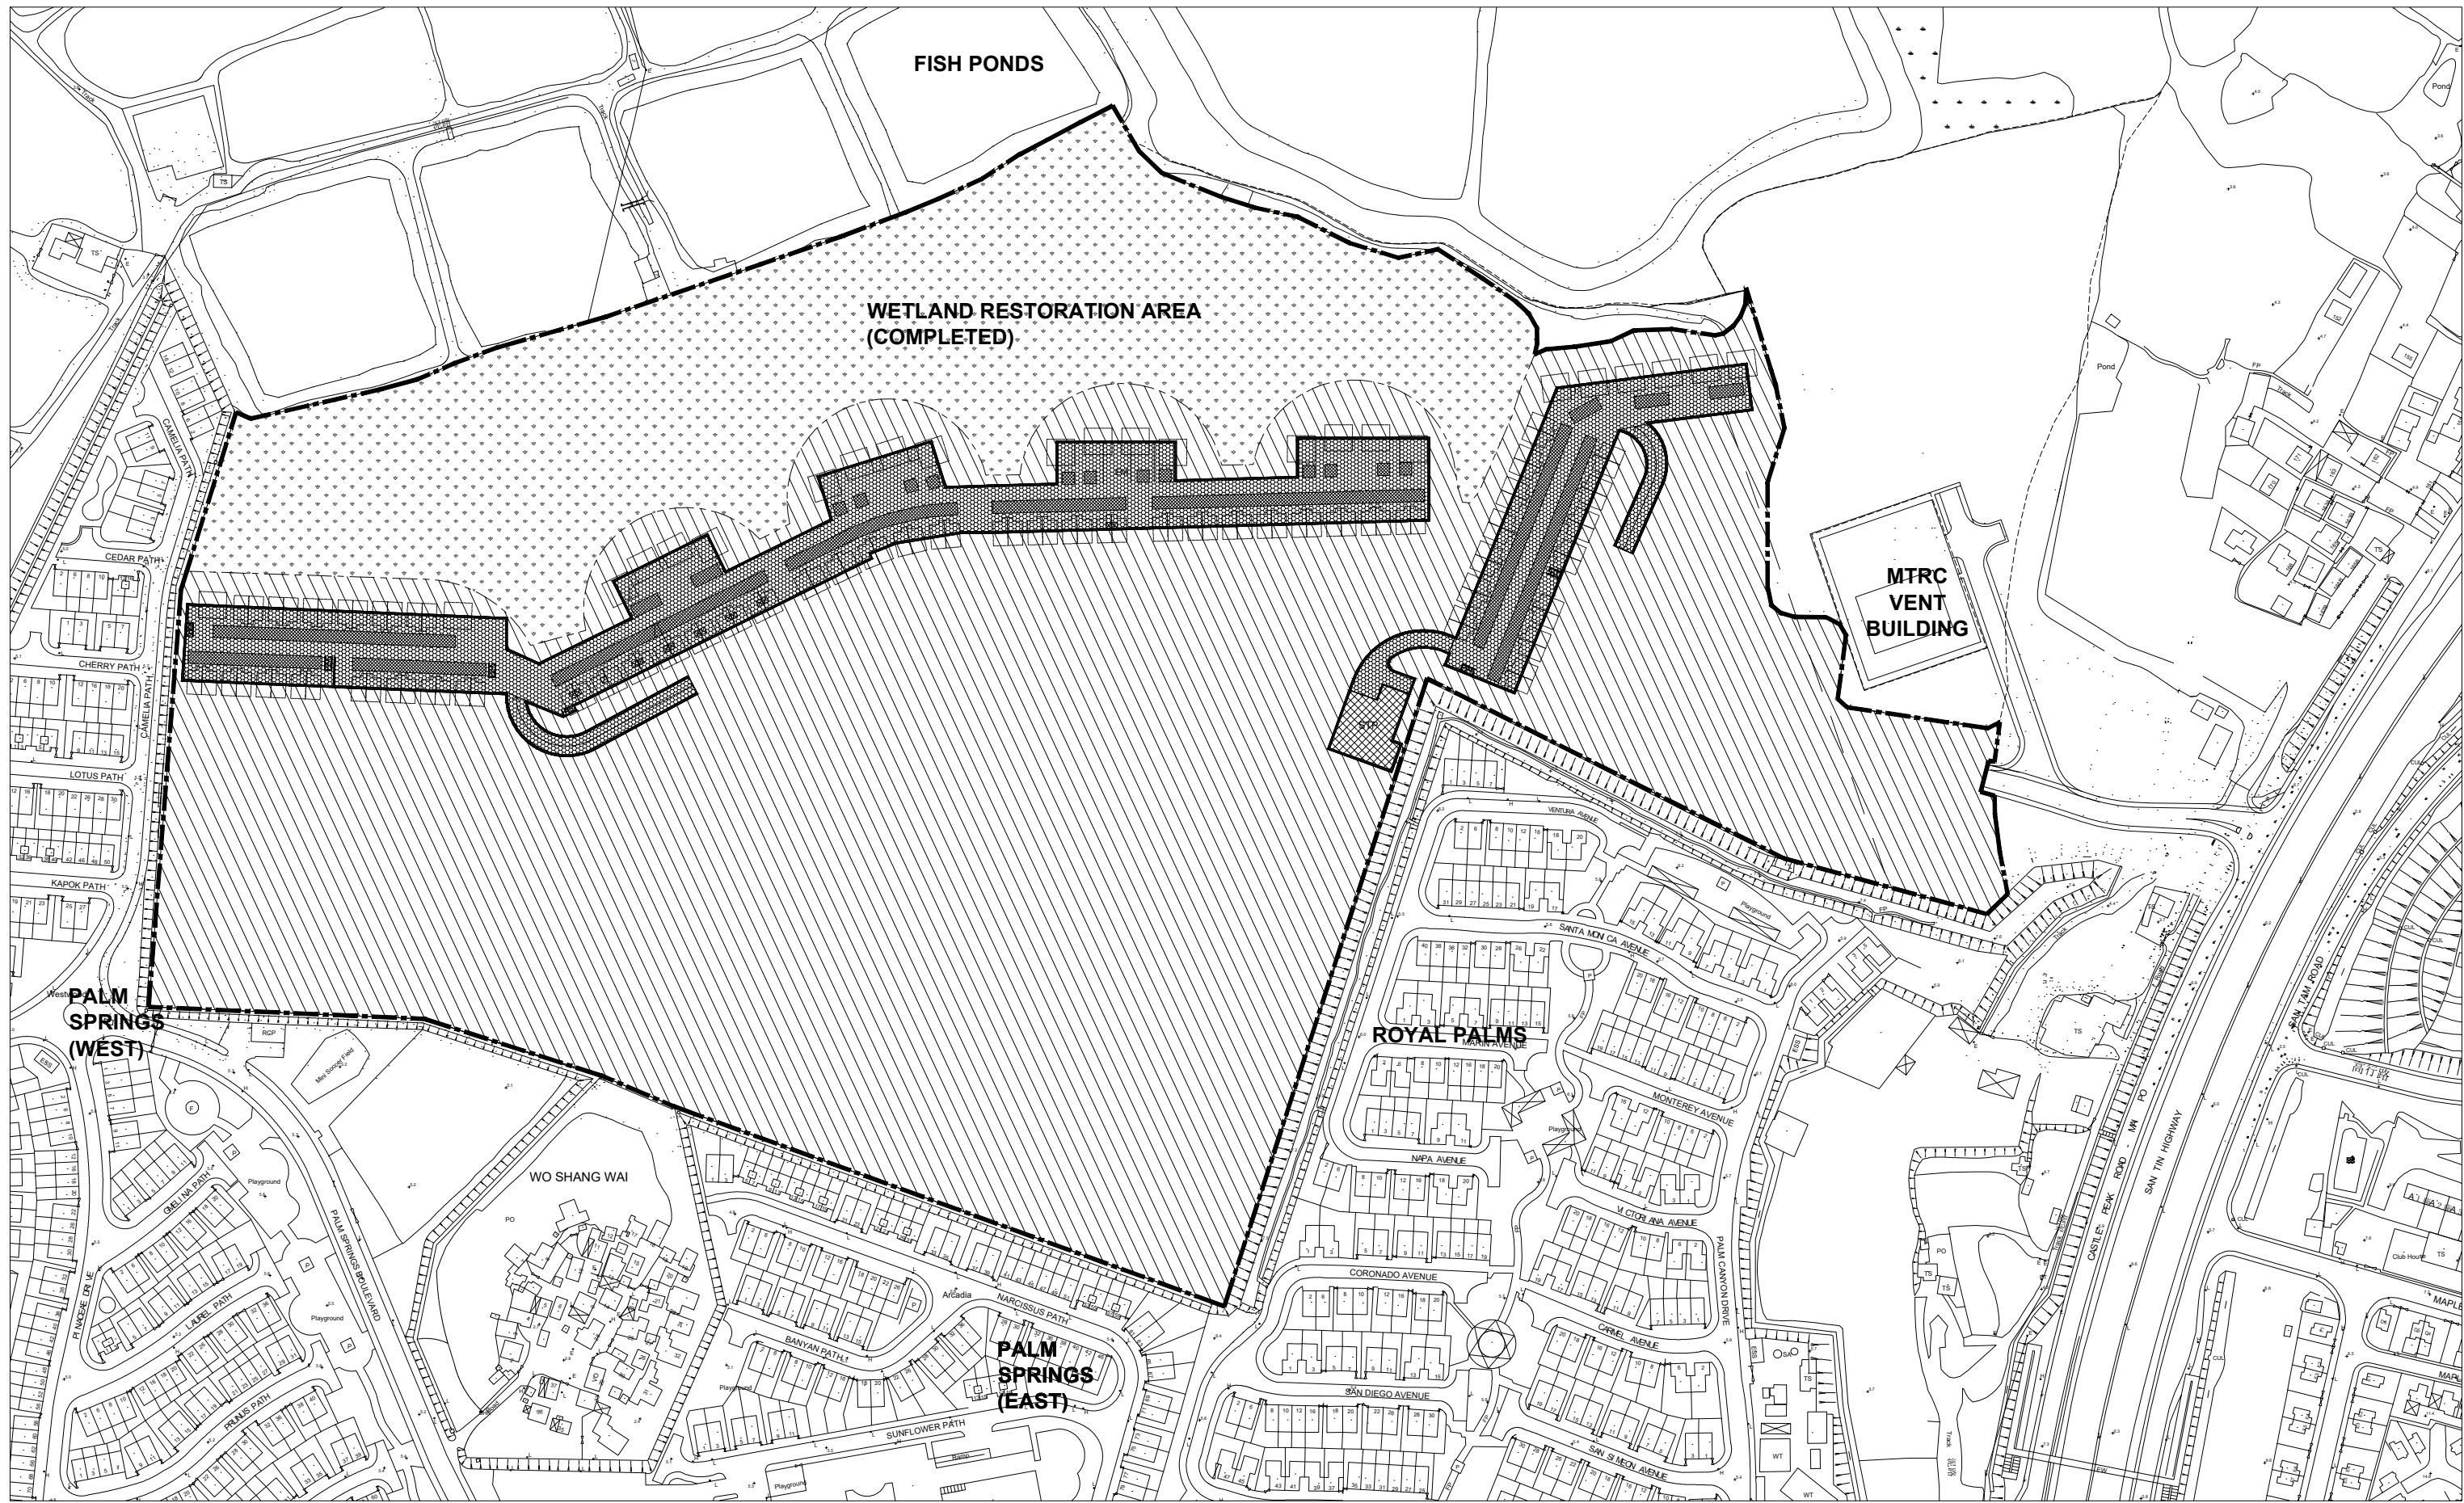


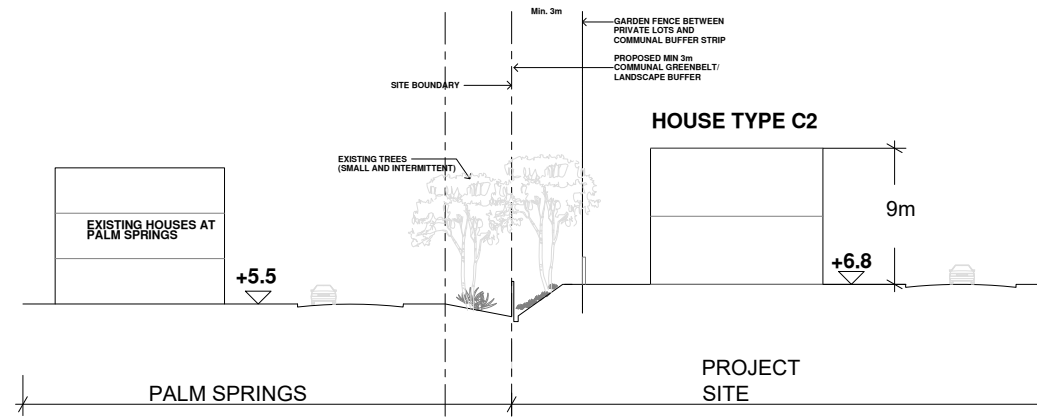


SECTION A - THROUGH PALM SPRINGS / PROJECT AREA (APPROXIMATE)

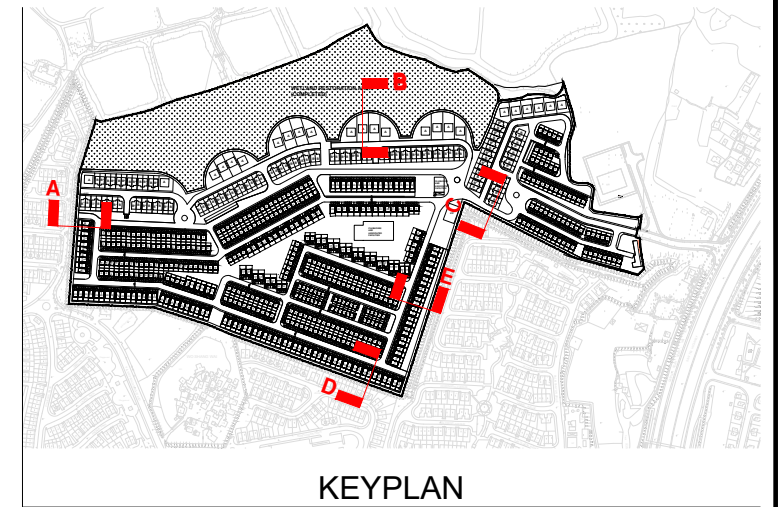


KEYPLAN

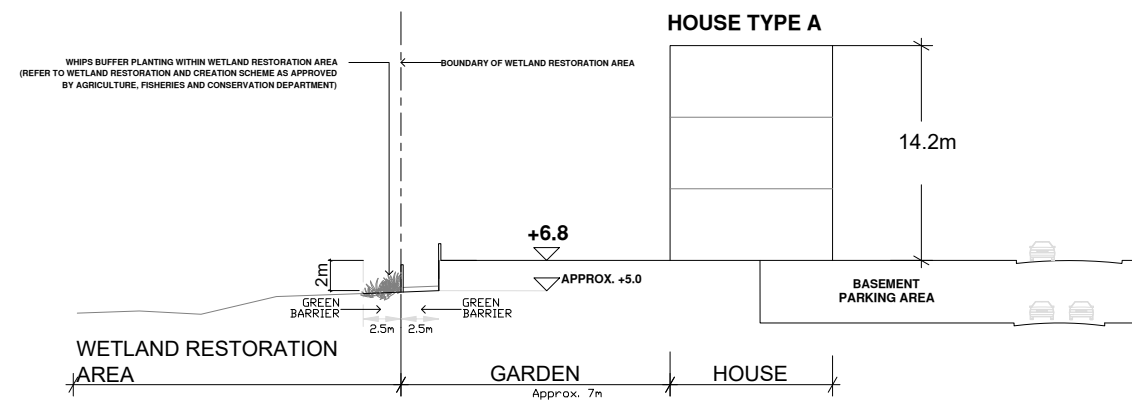


SECTION B - THROUGH INTERFACE OF WETLAND BUFFER AND RESIDENTIAL AREA

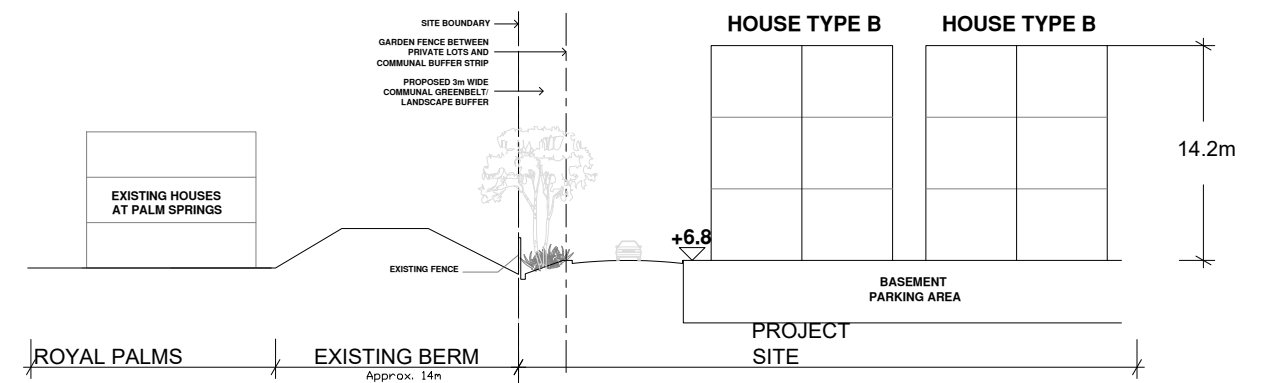

SECTION C - THROUGH ROYAL PALMS / PROJECT AREA

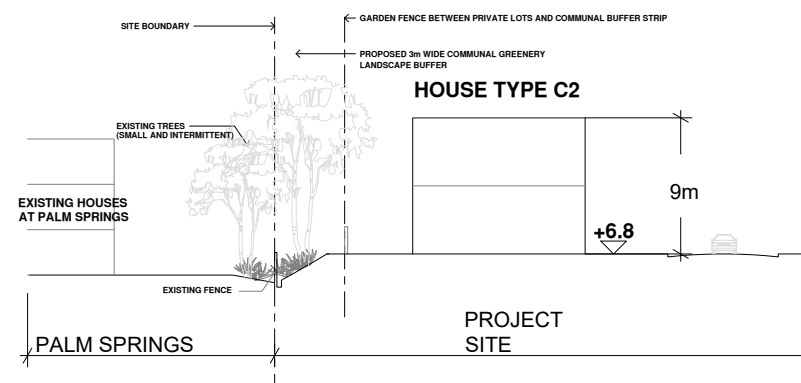

SECTION D - SECTION THROUGH PALM SPRINGS / PROJECT AREA (APPROXIMATE)

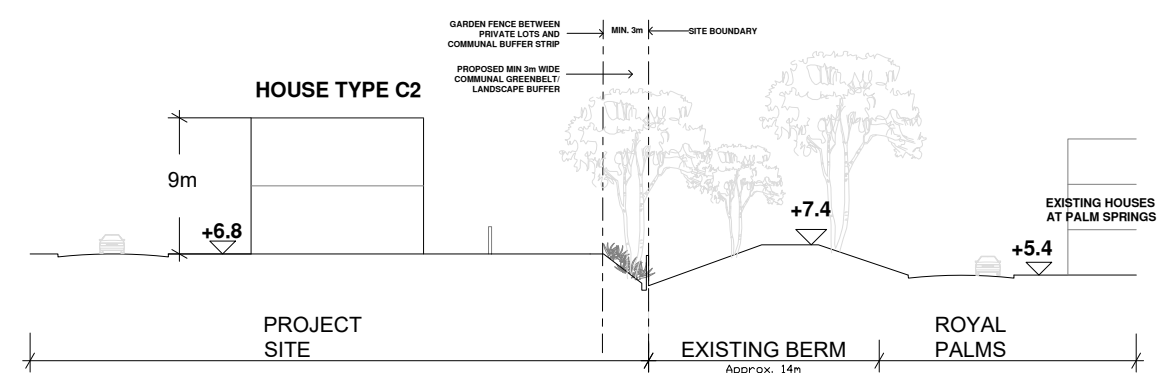


SECTION E - THROUGH ROYAL PALMS / PROJECT AREA


Proposed Comprehensive Development at Wo Shang Wai, Yuen Long Site Sections

1:500 @ A3
November 2019 Submission


LWK
+PARTNERS

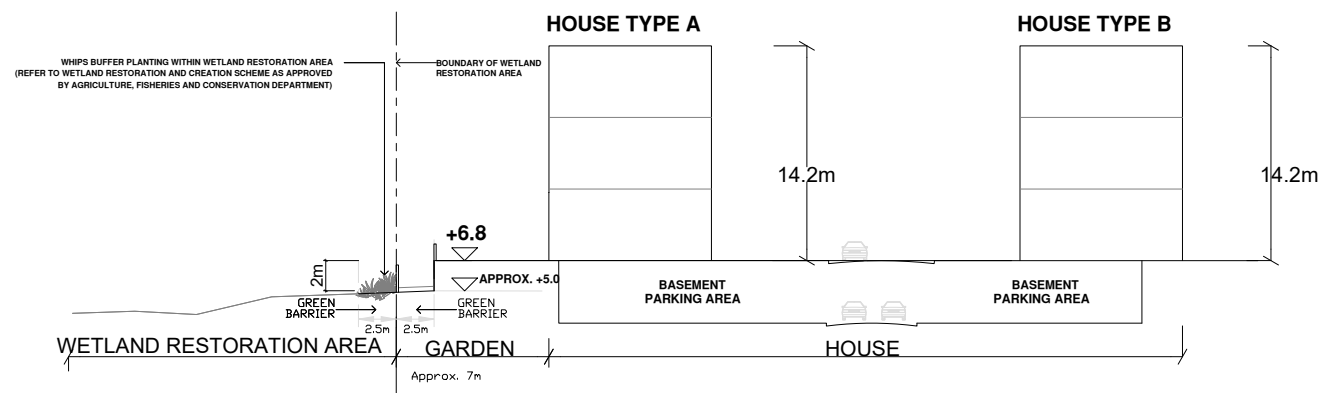

SECTION F - THROUGH INTERFACE OF WETLAND BUFFER AND RESIDENTIAL AREA (TYPICAL)

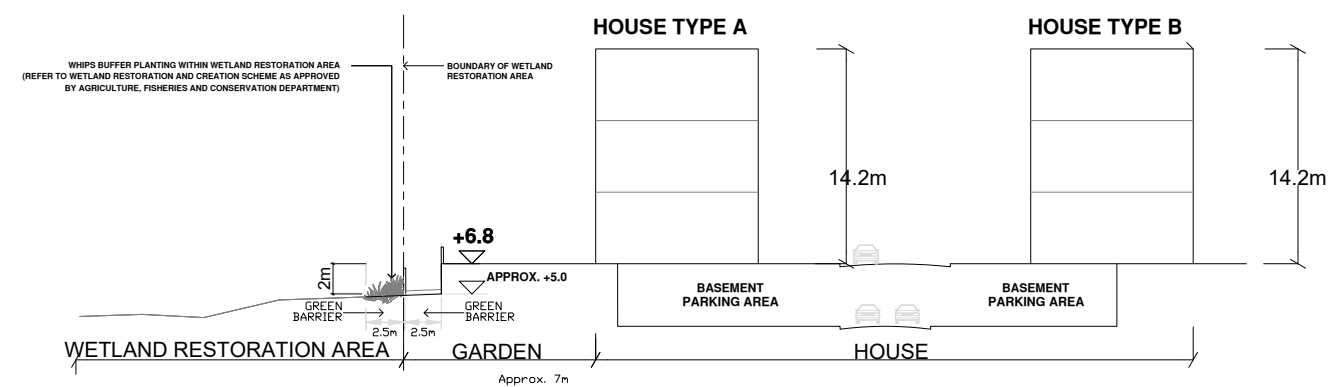

SECTION G - THROUGH INTERFACE OF WETLAND BUFFER AND RESIDENTIAL AREA (TYPICAL)

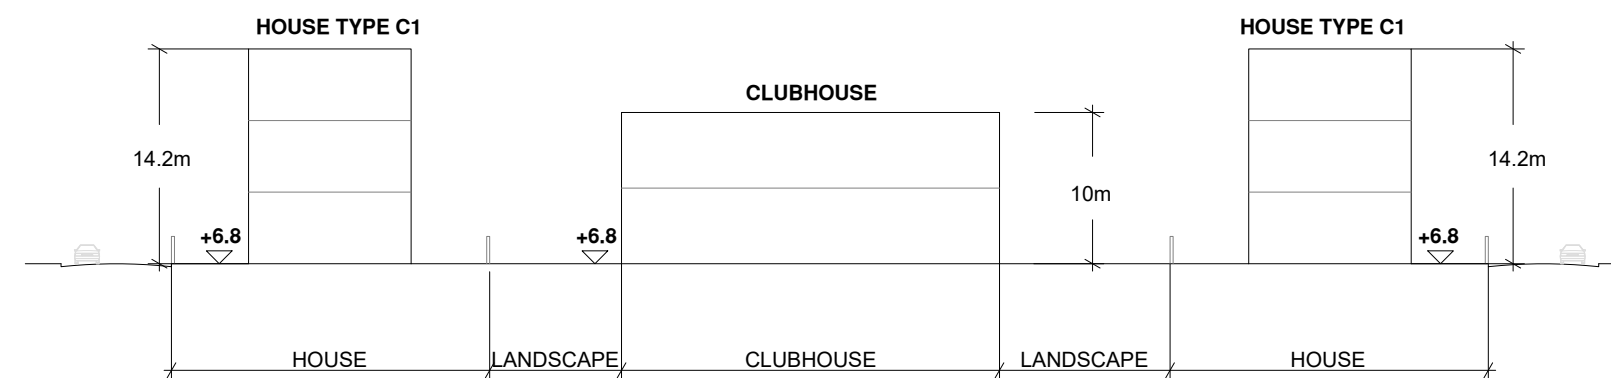

SECTION H - THROUGH INTERFACE OF CLUBHOUSE AND RESIDENTIAL AREA (TYPICAL)

