



Annex 2


Updated Sections

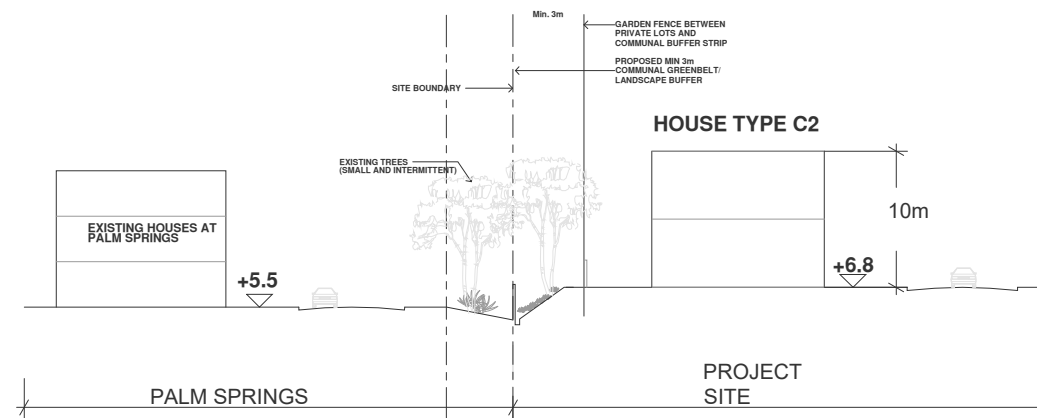


SECTION A - THROUGH PALM SPRINGS / PROJECT AREA (APPROXIMATE)

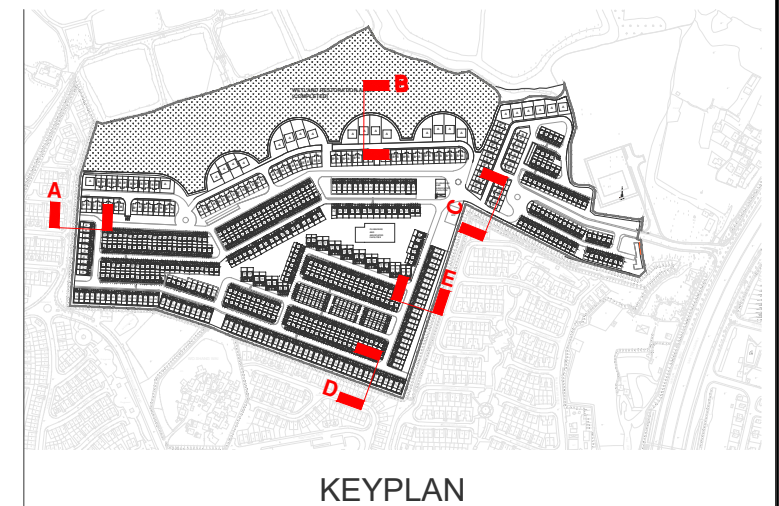


KEYPLAN

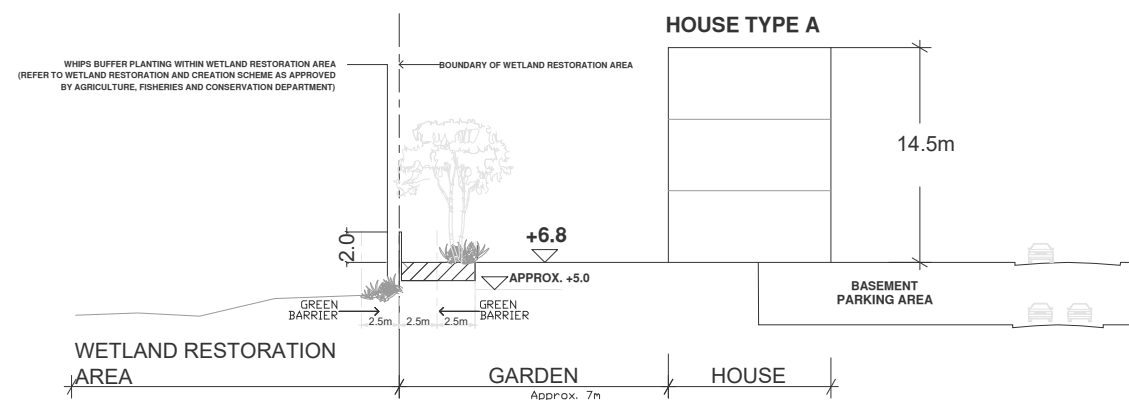


SECTION B - THROUGH INTERFACE OF WETLAND BUFFER AND RESIDENTIAL AREA

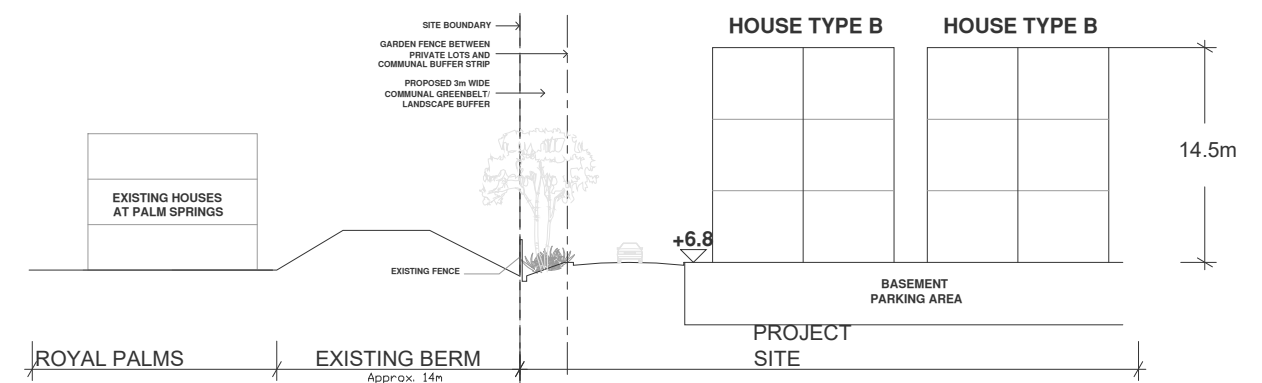

SECTION C - THROUGH ROYAL PALMS / PROJECT AREA

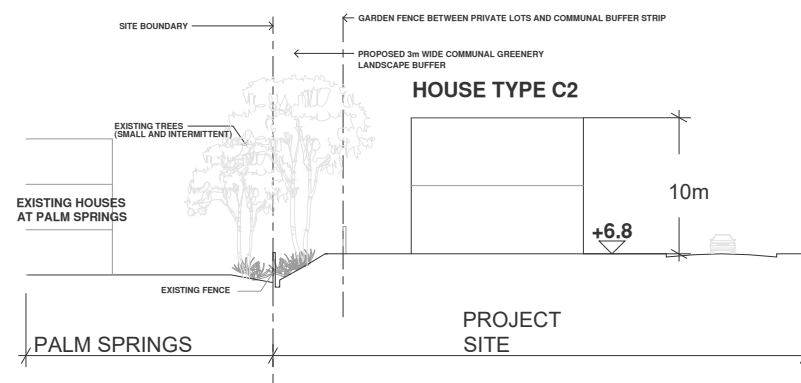

SECTION D - SECTION THROUGH PALM SPRINGS / PROJECT AREA (APPROXIMATE)

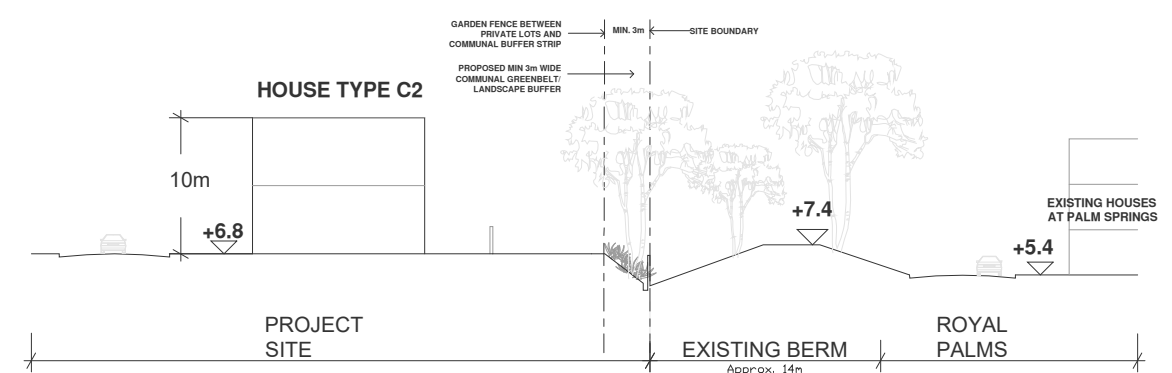


SECTION E - THROUGH ROYAL PALMS / PROJECT AREA


Proposed Comprehensive Development at Wo Shang Wai, Yuen Long Site Sections

1:500 @ A3
November 2019 Submission

LWK
+PARTNERS

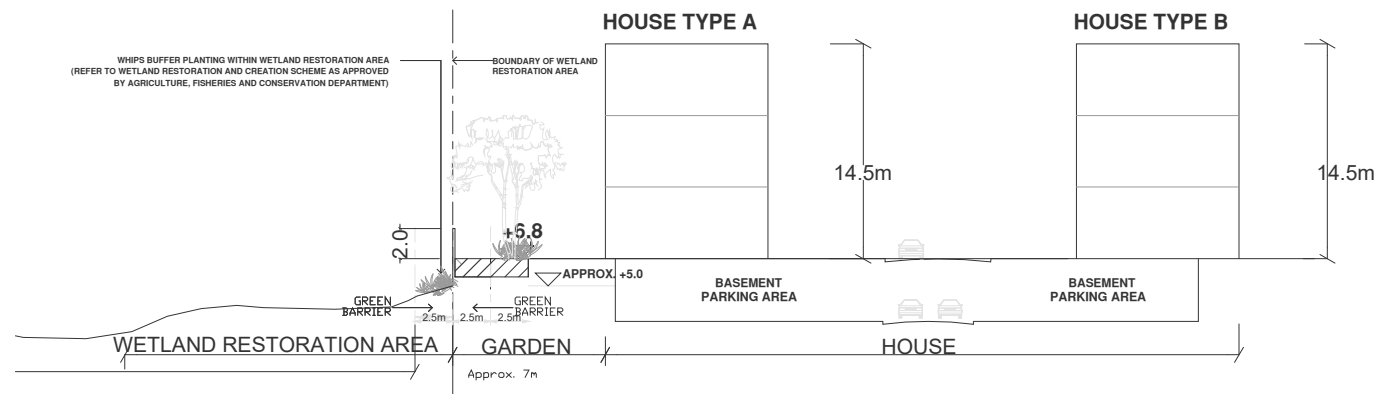


SECTION F - THROUGH INTERFACE OF WETLAND BUFFER AND RESIDENTIAL AREA (TYPICAL)

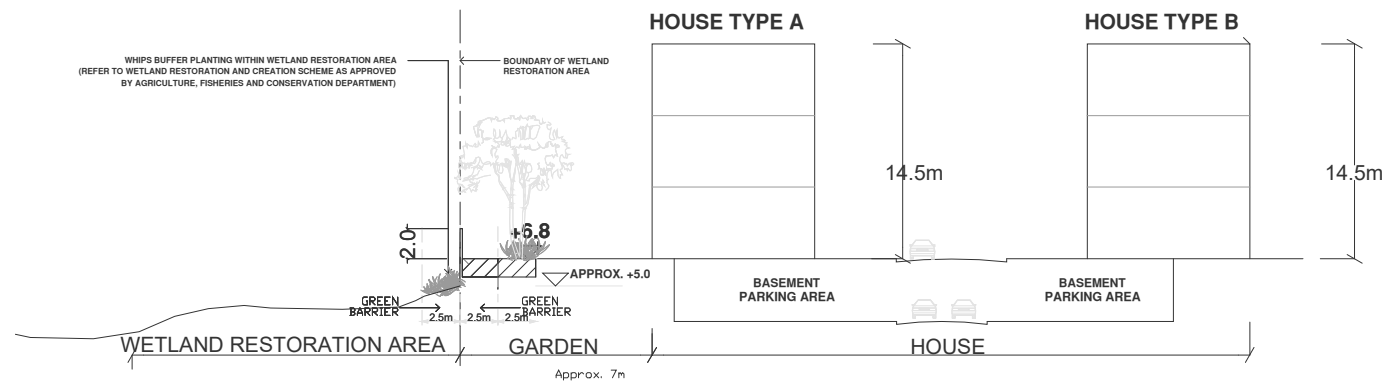

SECTION G - THROUGH INTERFACE OF WETLAND BUFFER AND RESIDENTIAL AREA (TYPICAL)



SECTION H - THROUGH INTERFACE OF CLUBHOUSE AND RESIDENTIAL AREA (TYPICAL)

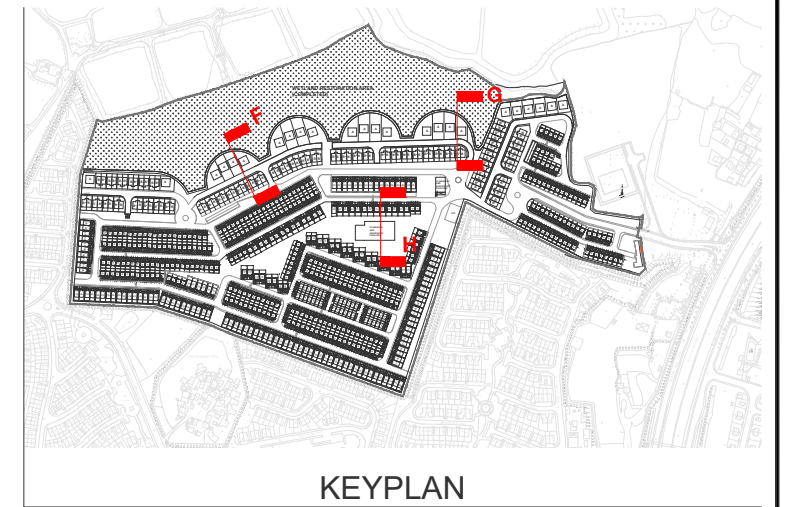

KEYPLAN

Proposed Comprehensive Development at Wo Shang Wai, Yuen Long Site Sections

1:500 @ A3
November 2019 Submission

LWK
+PARTNERS

Annex 3

Replacement Pages of Landscape Master Plan



Proposed Amendments to an Approved Scheme (Application No. A/YL-MP/344) for Comprehensive Residential Development to Include a Wetland Restoration Area at Lots 50 S.A and 77 in D.D. 101, Wo Shang Wai, Mai Po, Yuen Long

Landscape Master Plan
Dwg. No. : 2023202-S16-LMP-01a

Date : OCT 2025
(A1-size)

LEGEND


- PLANNING APPLICATION SITE BOUNDARY
- OPEN GREENERY AREA (not less than 30% of the Site Area)



Proposed Amendments to an Approved Scheme (Application No. A/YL-MP/344) for Comprehensive Residential Development to Include a Wetland Restoration Area at Lots 50 S.A and 77 in D.D. 101, Wo Shang Wai, Mai Po, Yuen Long Greenery Demarcation Plan

Dwg. No. : 2023202-S16-GDP-01a



Date : OCT 2025
(A3-size)

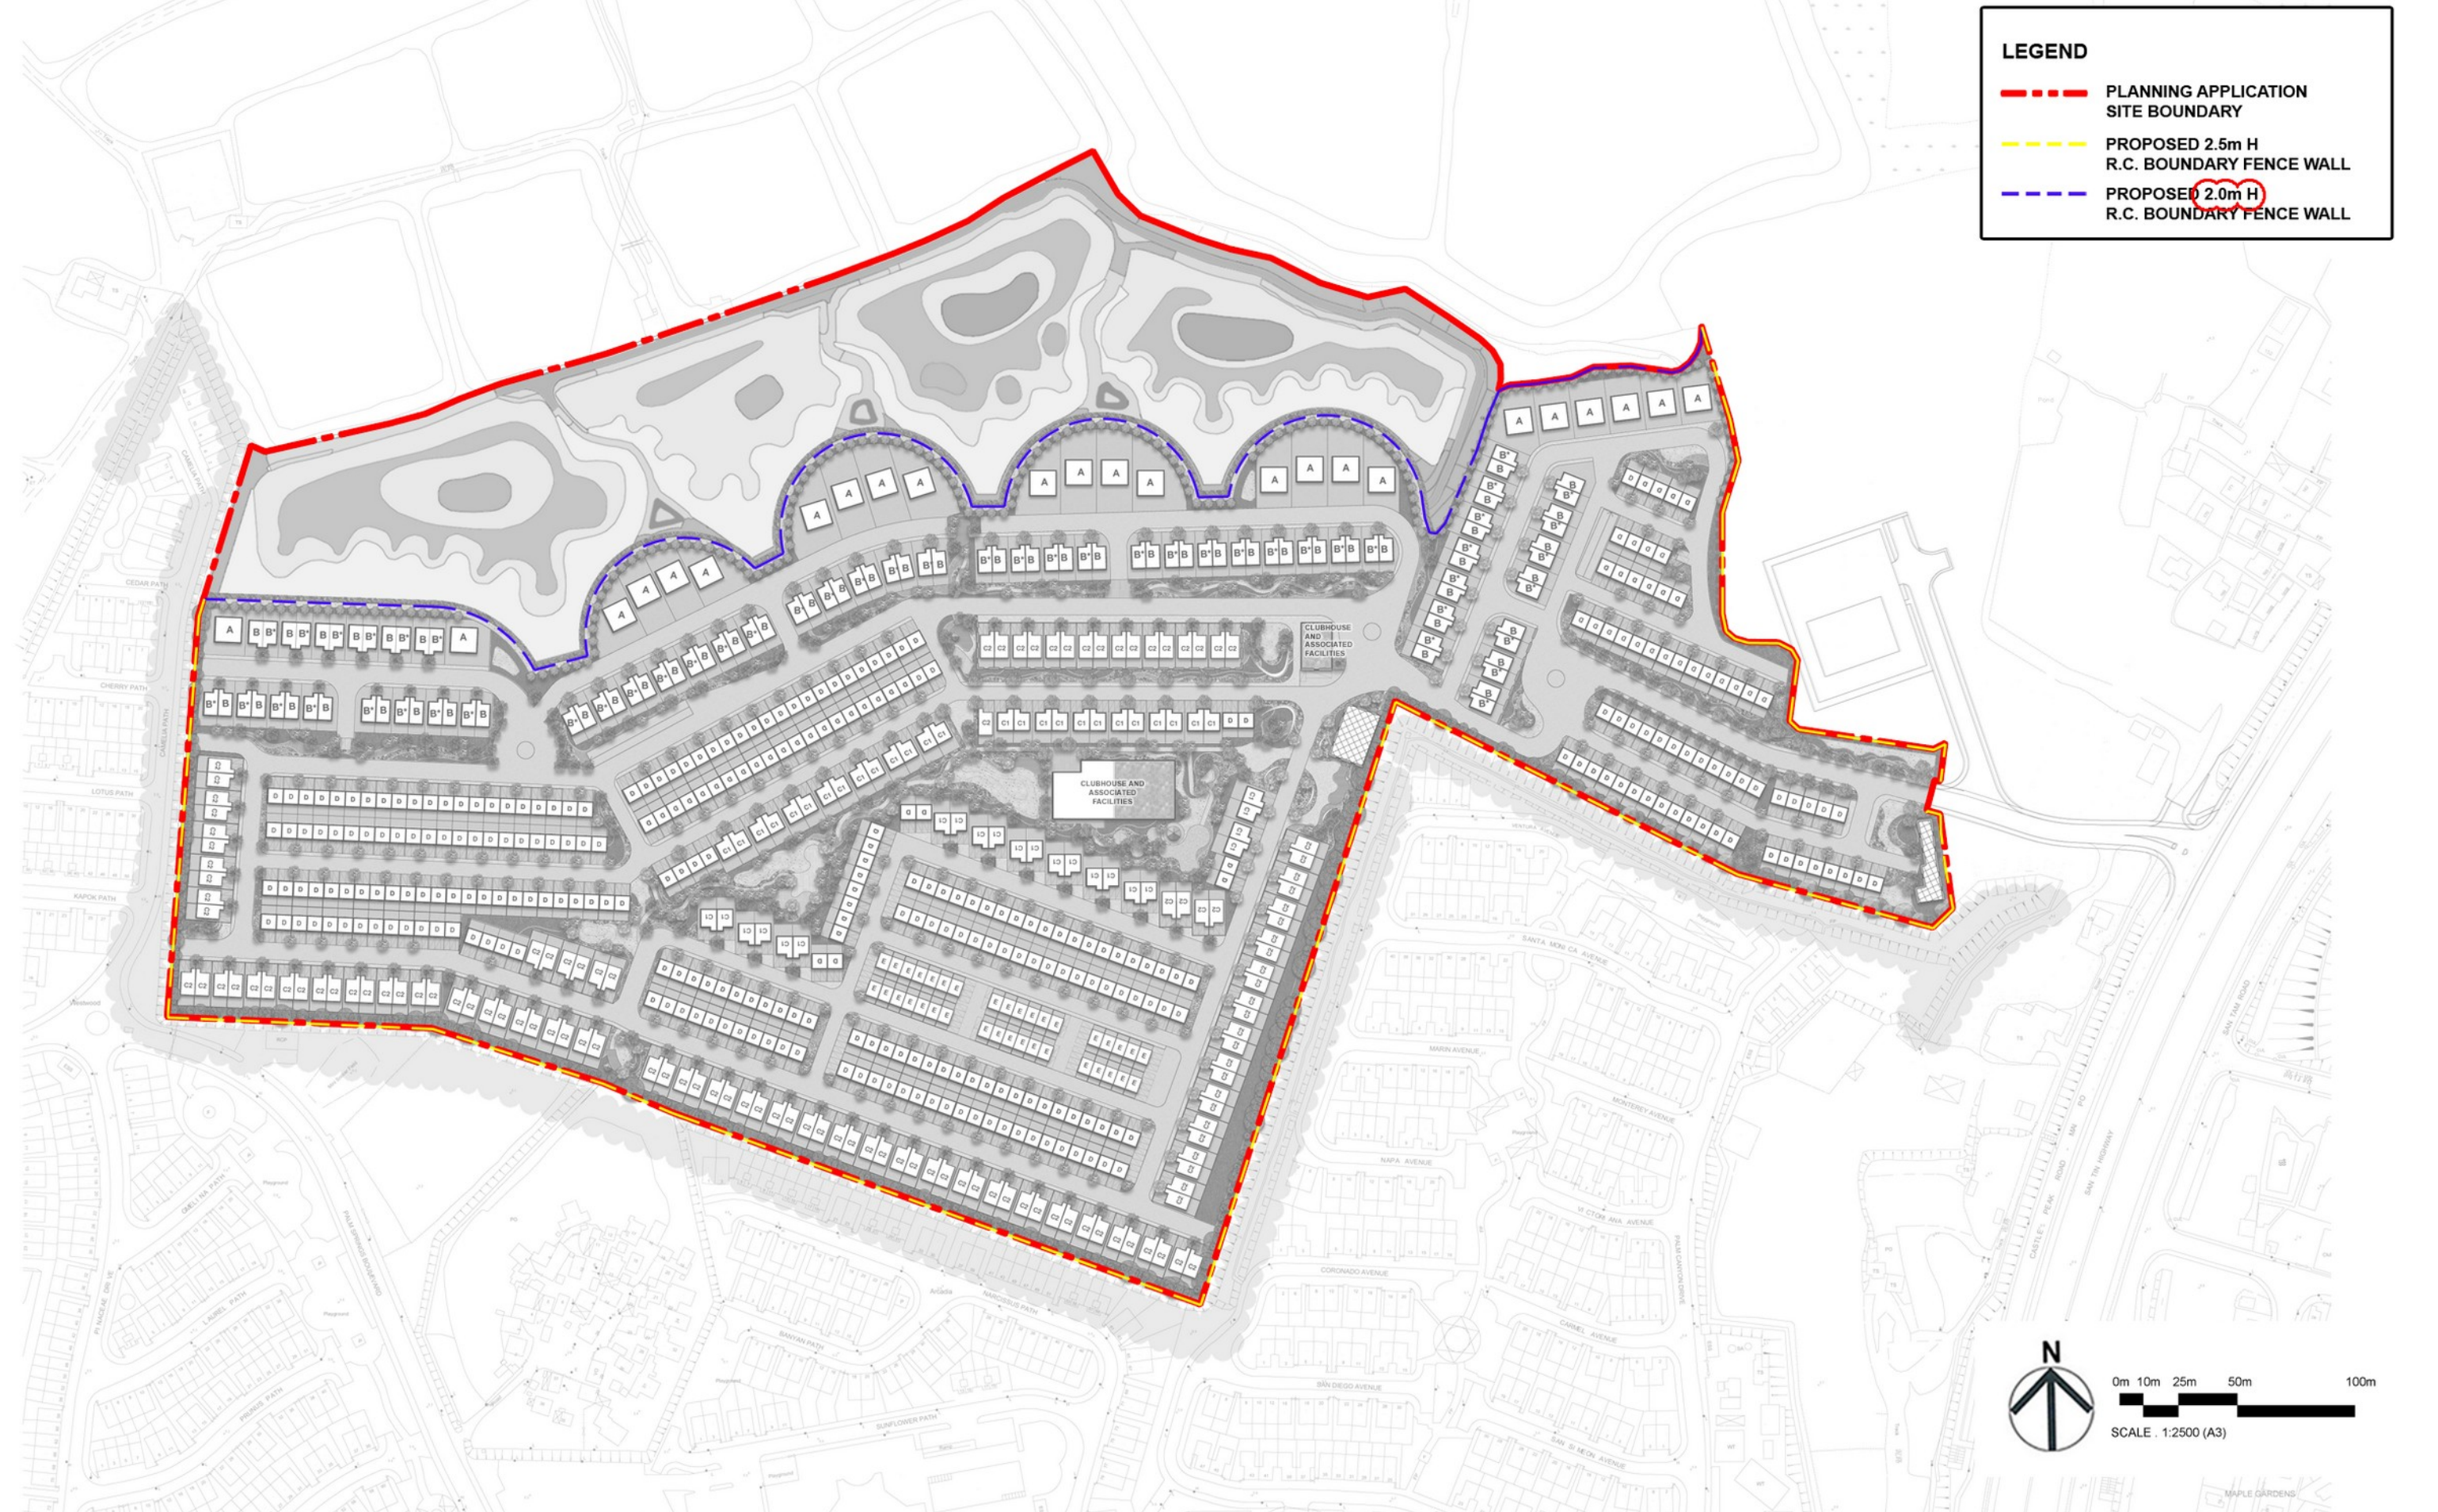


Proposed Amendments to an Approved Scheme (Application No. A/YL-MP/344) for Comprehensive Residential Development to Include a Wetland Restoration Area at Lots 50 S.A and 77 in D.D. 101, Wo Shang Wai, Mai Po, Yuen Long
Fence Wall Demarcation Plan

Dwg. No. : 2023202-S16-FWP-01a

Date : OCT 2025
(A3-size)

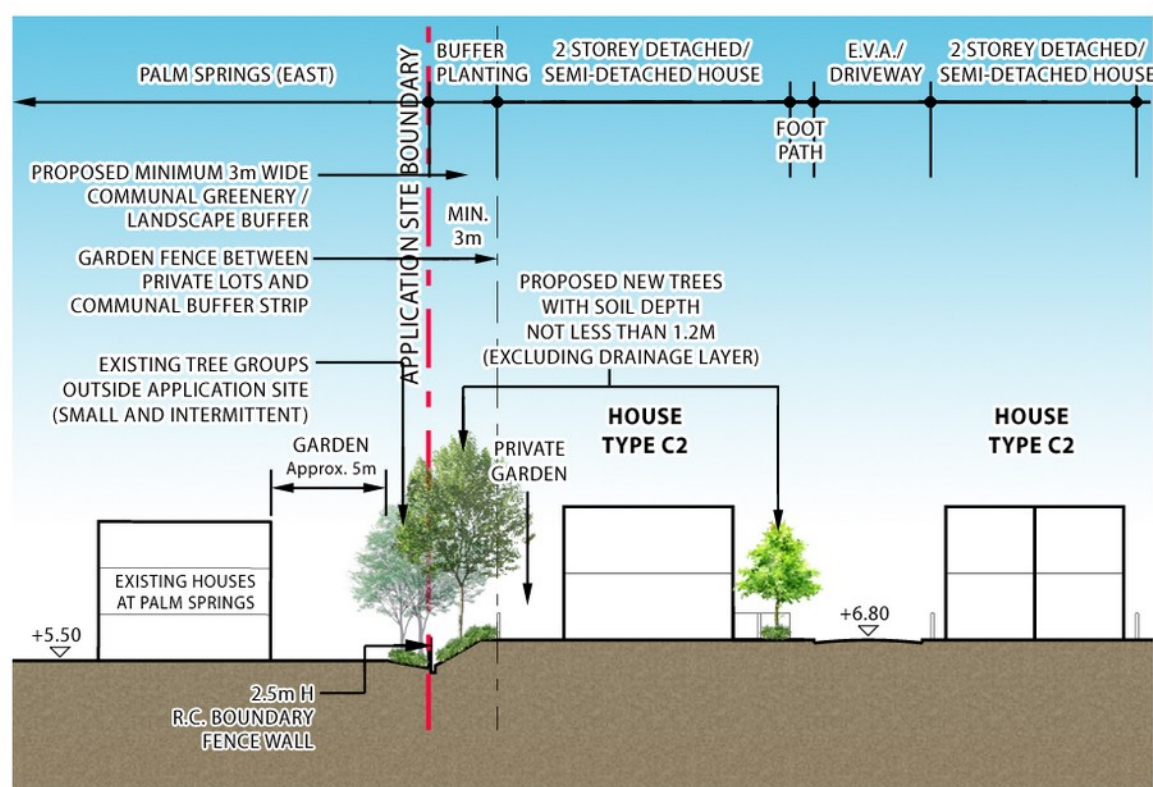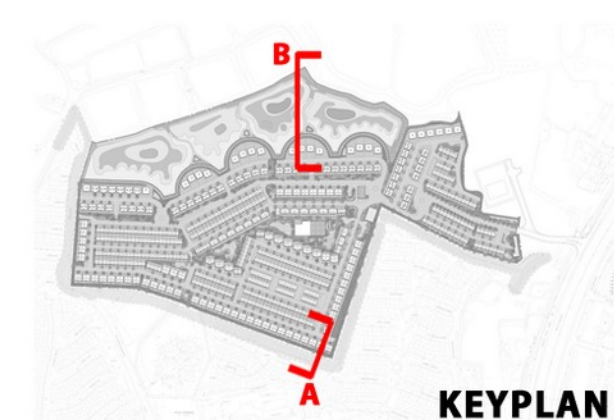

SECTION A - THROUGH PALM SPRINGS / PROJECT AREA

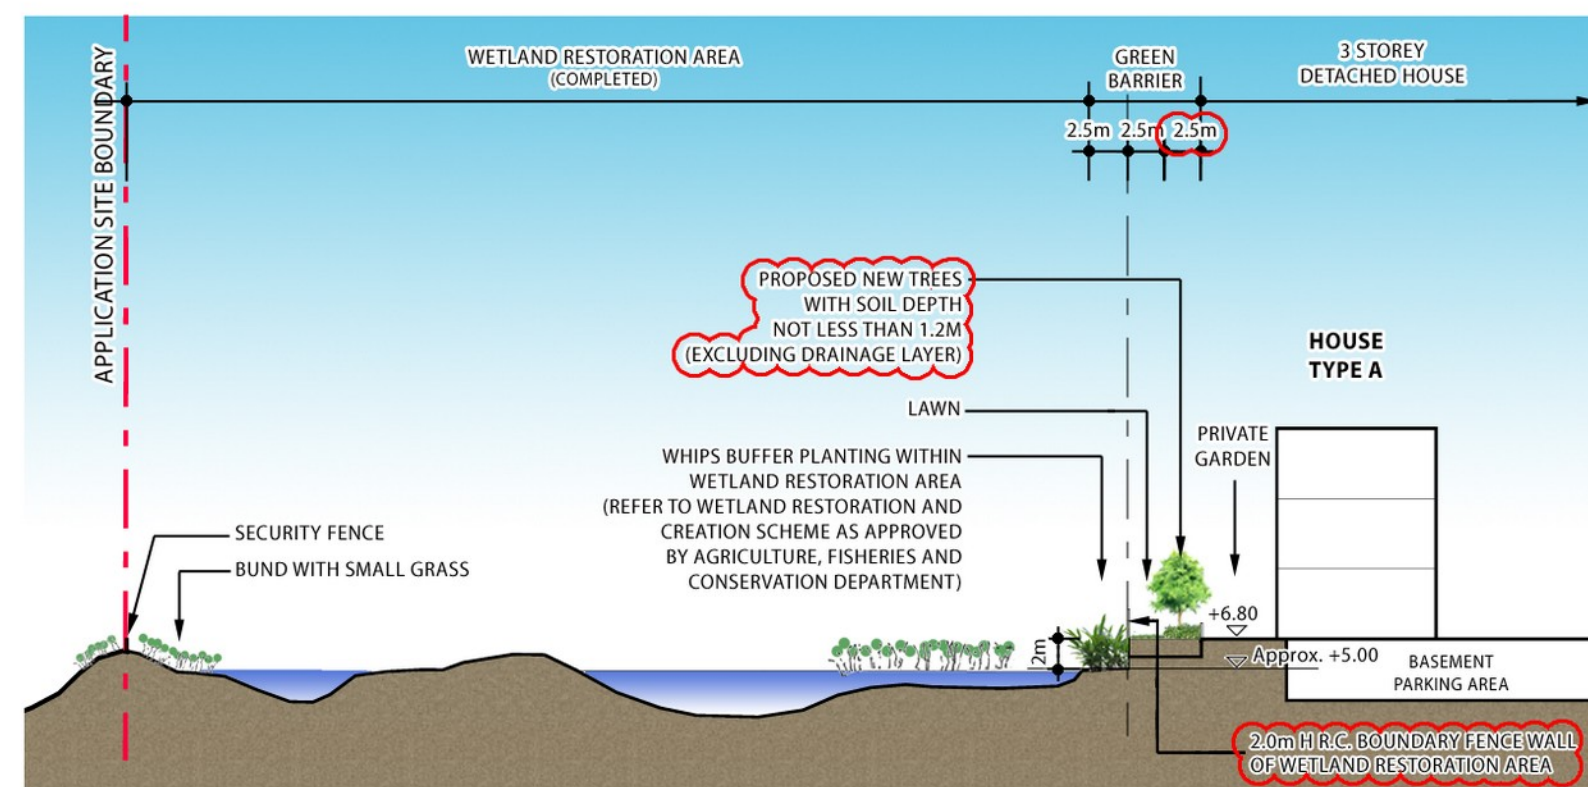


SECTION B - THROUGH INTERFACE OF WETLAND BUFFER AND RESIDENTIAL AREA (TYPICAL)



Proposed Amendments to an Approved Scheme (Application No. A/YL-MP/344) for Comprehensive Residential Development to Include a Wetland Restoration Area at Lots 50 S.A and 77 in D.D. 101, Wo Shang Wai, Mai Po, Yuen Long
Landscape Section A & B

Dwg. No. : 2023202-S16-SEC-01a

Date : OCT 2025
(A3-size)

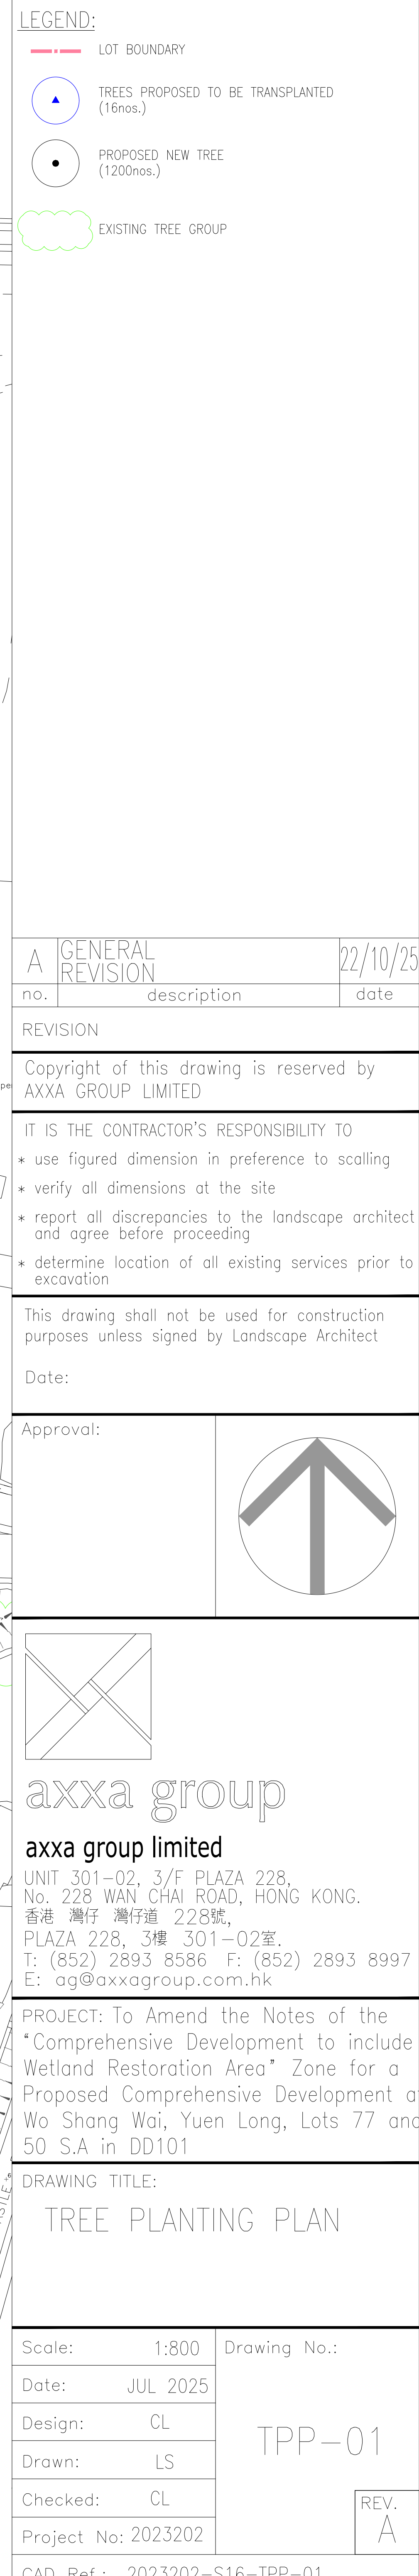

Appendix B

Master Layout Plan of the Proposed Development
(Revised MLP for Amendment Scheme
& MLP for Planning Application No. A/YL-
MP/344 Approved in 2024)

**Approved Scheme under Approved Planning
Application No. A/YL-MP/344**




Proposed Residential Development at Wo Shang Wai, Yuen Long Greenery Demarcation Plan

Dwg. No. : 2023202-GDP-01

Date : AUG 2023
(A3-size)

Proposed Scheme under Subject Planning Application No. A/YL-MP/394

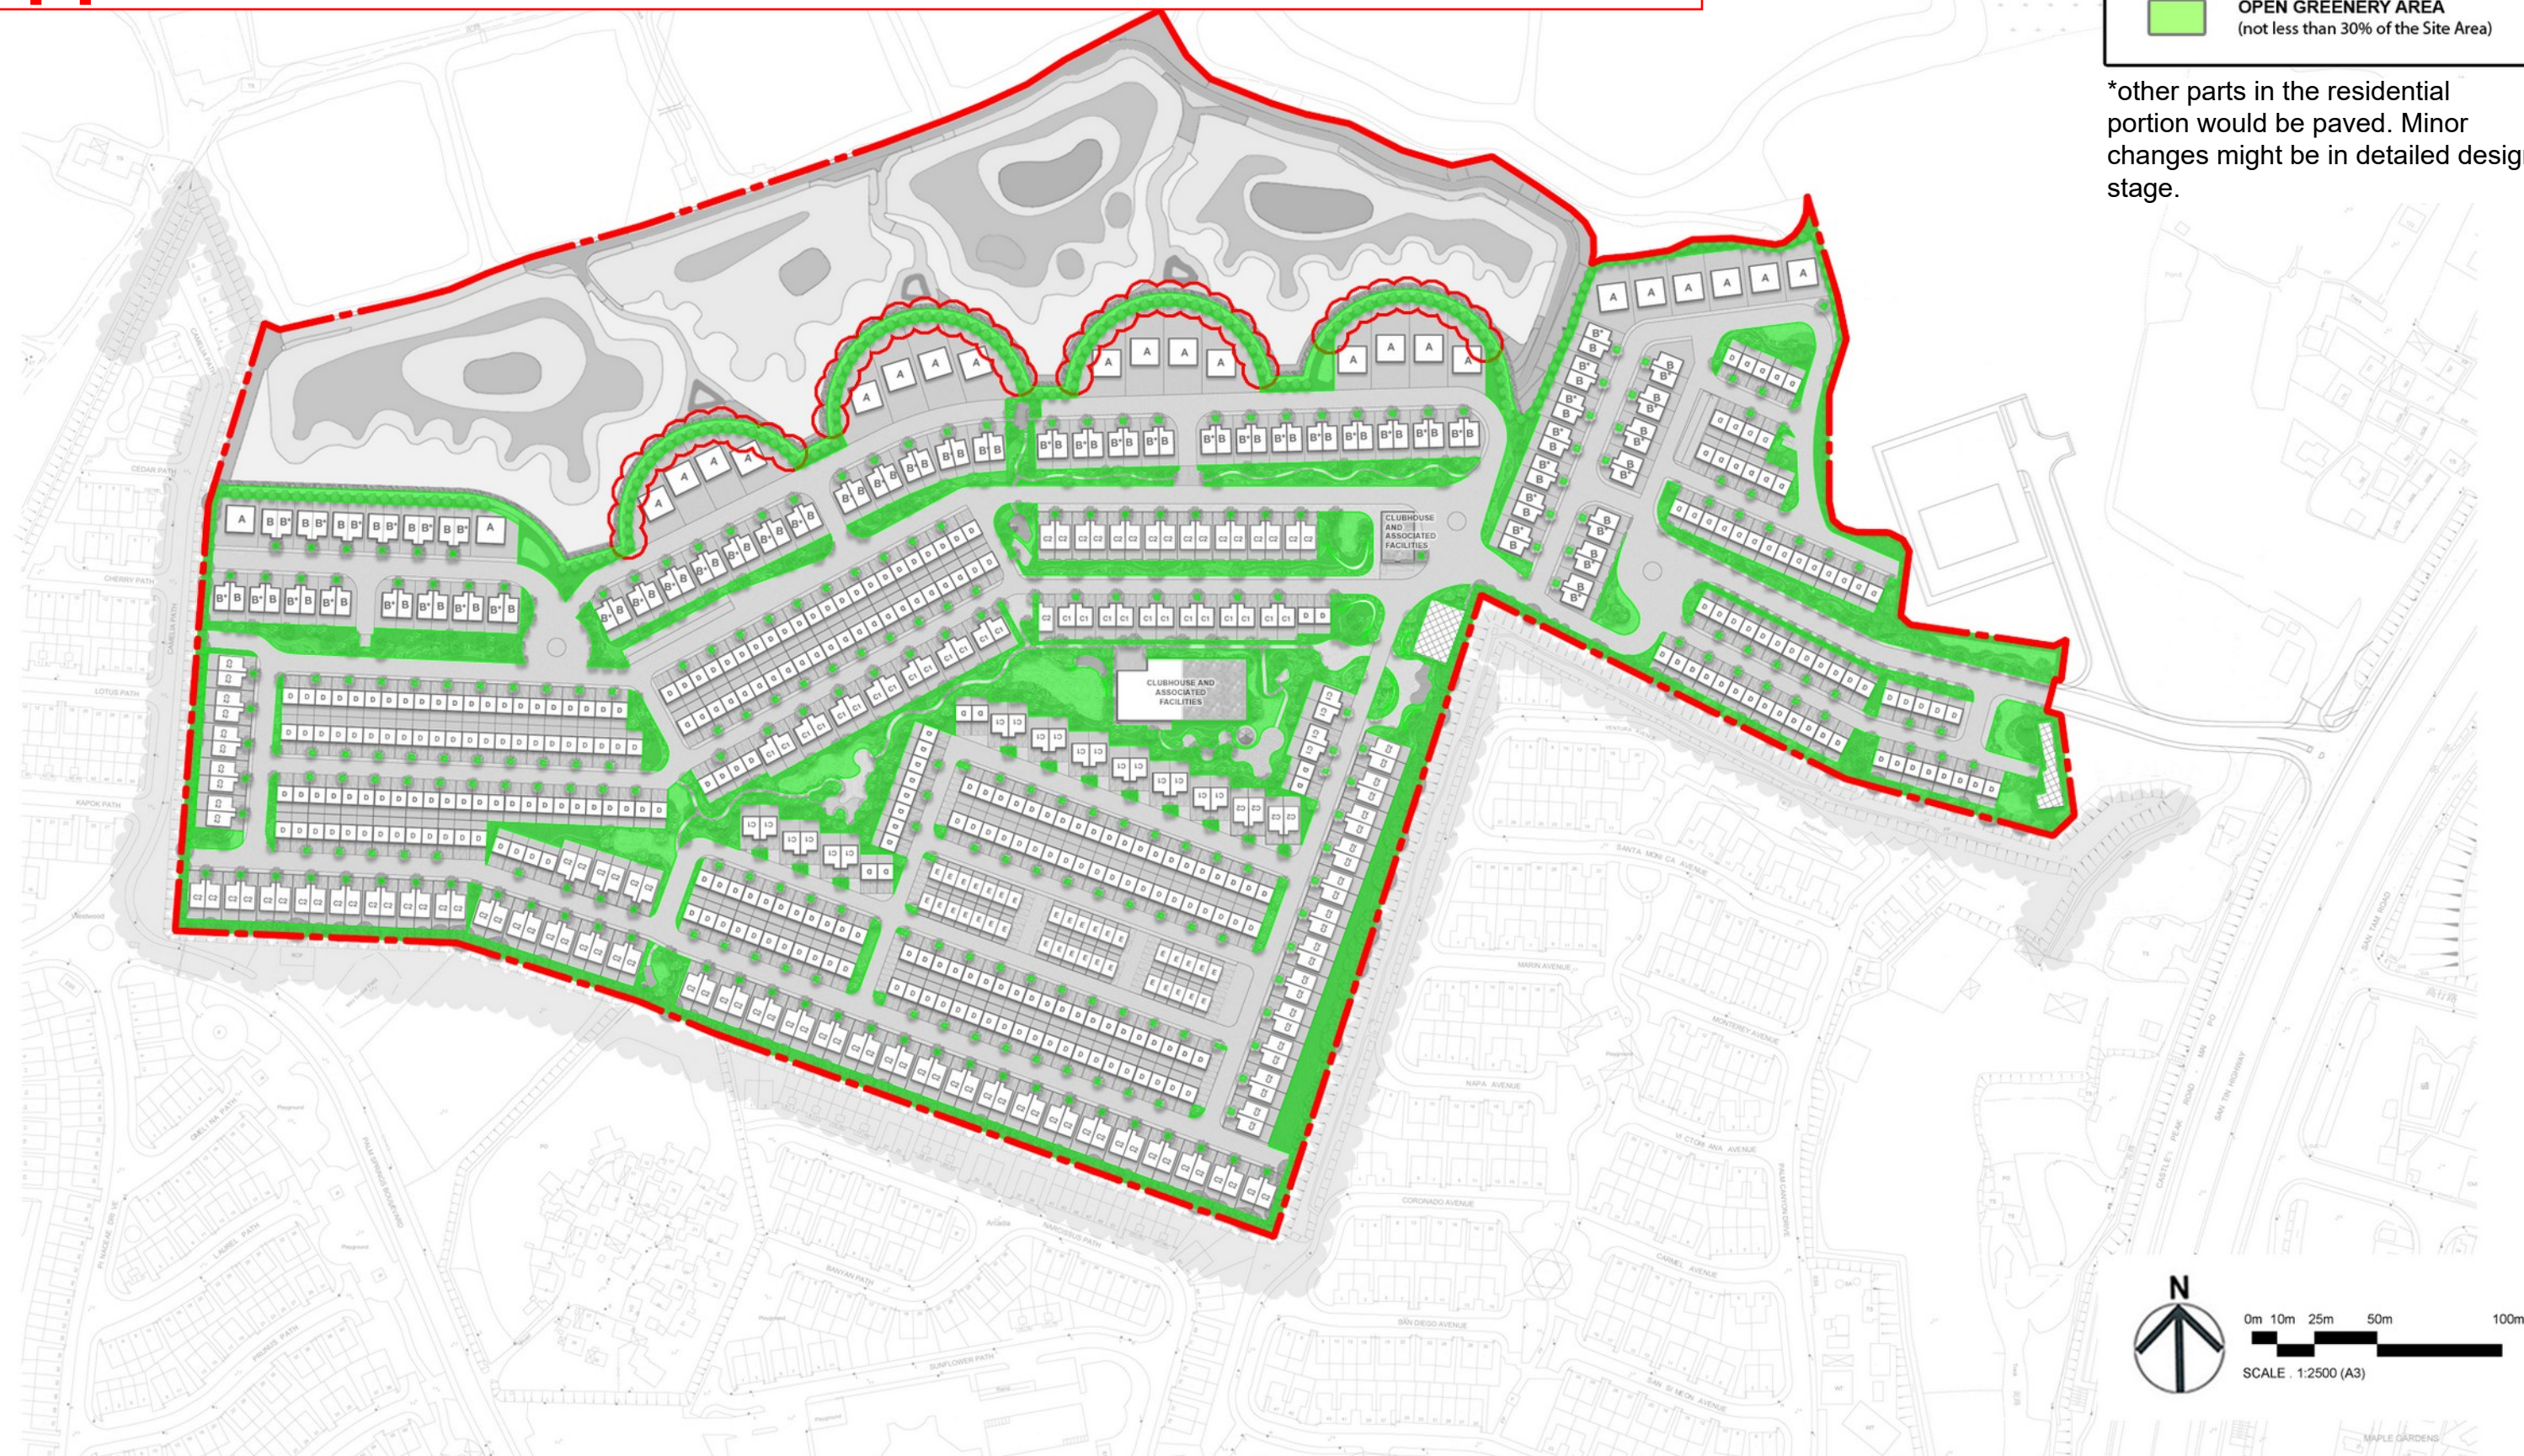

Proposed Amendments to an Approved Scheme (Application No. A/YL-MP/344) for Comprehensive Residential Development to Include a Wetland Restoration Area at Lots 50 S.A and 77 in D.D. 101, Wo Shang Wai, Mai Po, Yuen Long Greenery Demarcation Plan

Dwg. No. : 2023202-S16-GDP-01a

Date : OCT 2025
(A3-size)