

要覽圖 KEY PLAN
SCALE 1:50 000 比例尺

綜合發展包括濕地修復區
COMPREHENSIVE DEVELOPMENT
TO INCLUDE WETLAND RESTORATION AREA

綜合發展
濕地保護區
COMPREHENSIVE
DEVELOPMENT
AND WETLAND
PROTECTION AREA

SAN TIN HIGHWAY
SANTIN HIGHWAY


- 圖例 LEGEND**
- 專涉地點
SUBJECT SITE
 - 所涉及的土地用途地帶
Land use zoning involved
 - 住宅(類)
RESIDENTIAL (GROUP C)
 - 自然保育區
CONSERVATION AREA

Location Plan

EXTRACT PLAN
BASED ON OUTLINE ZONING PLAN
No. SYL-MP/6




Plan 1

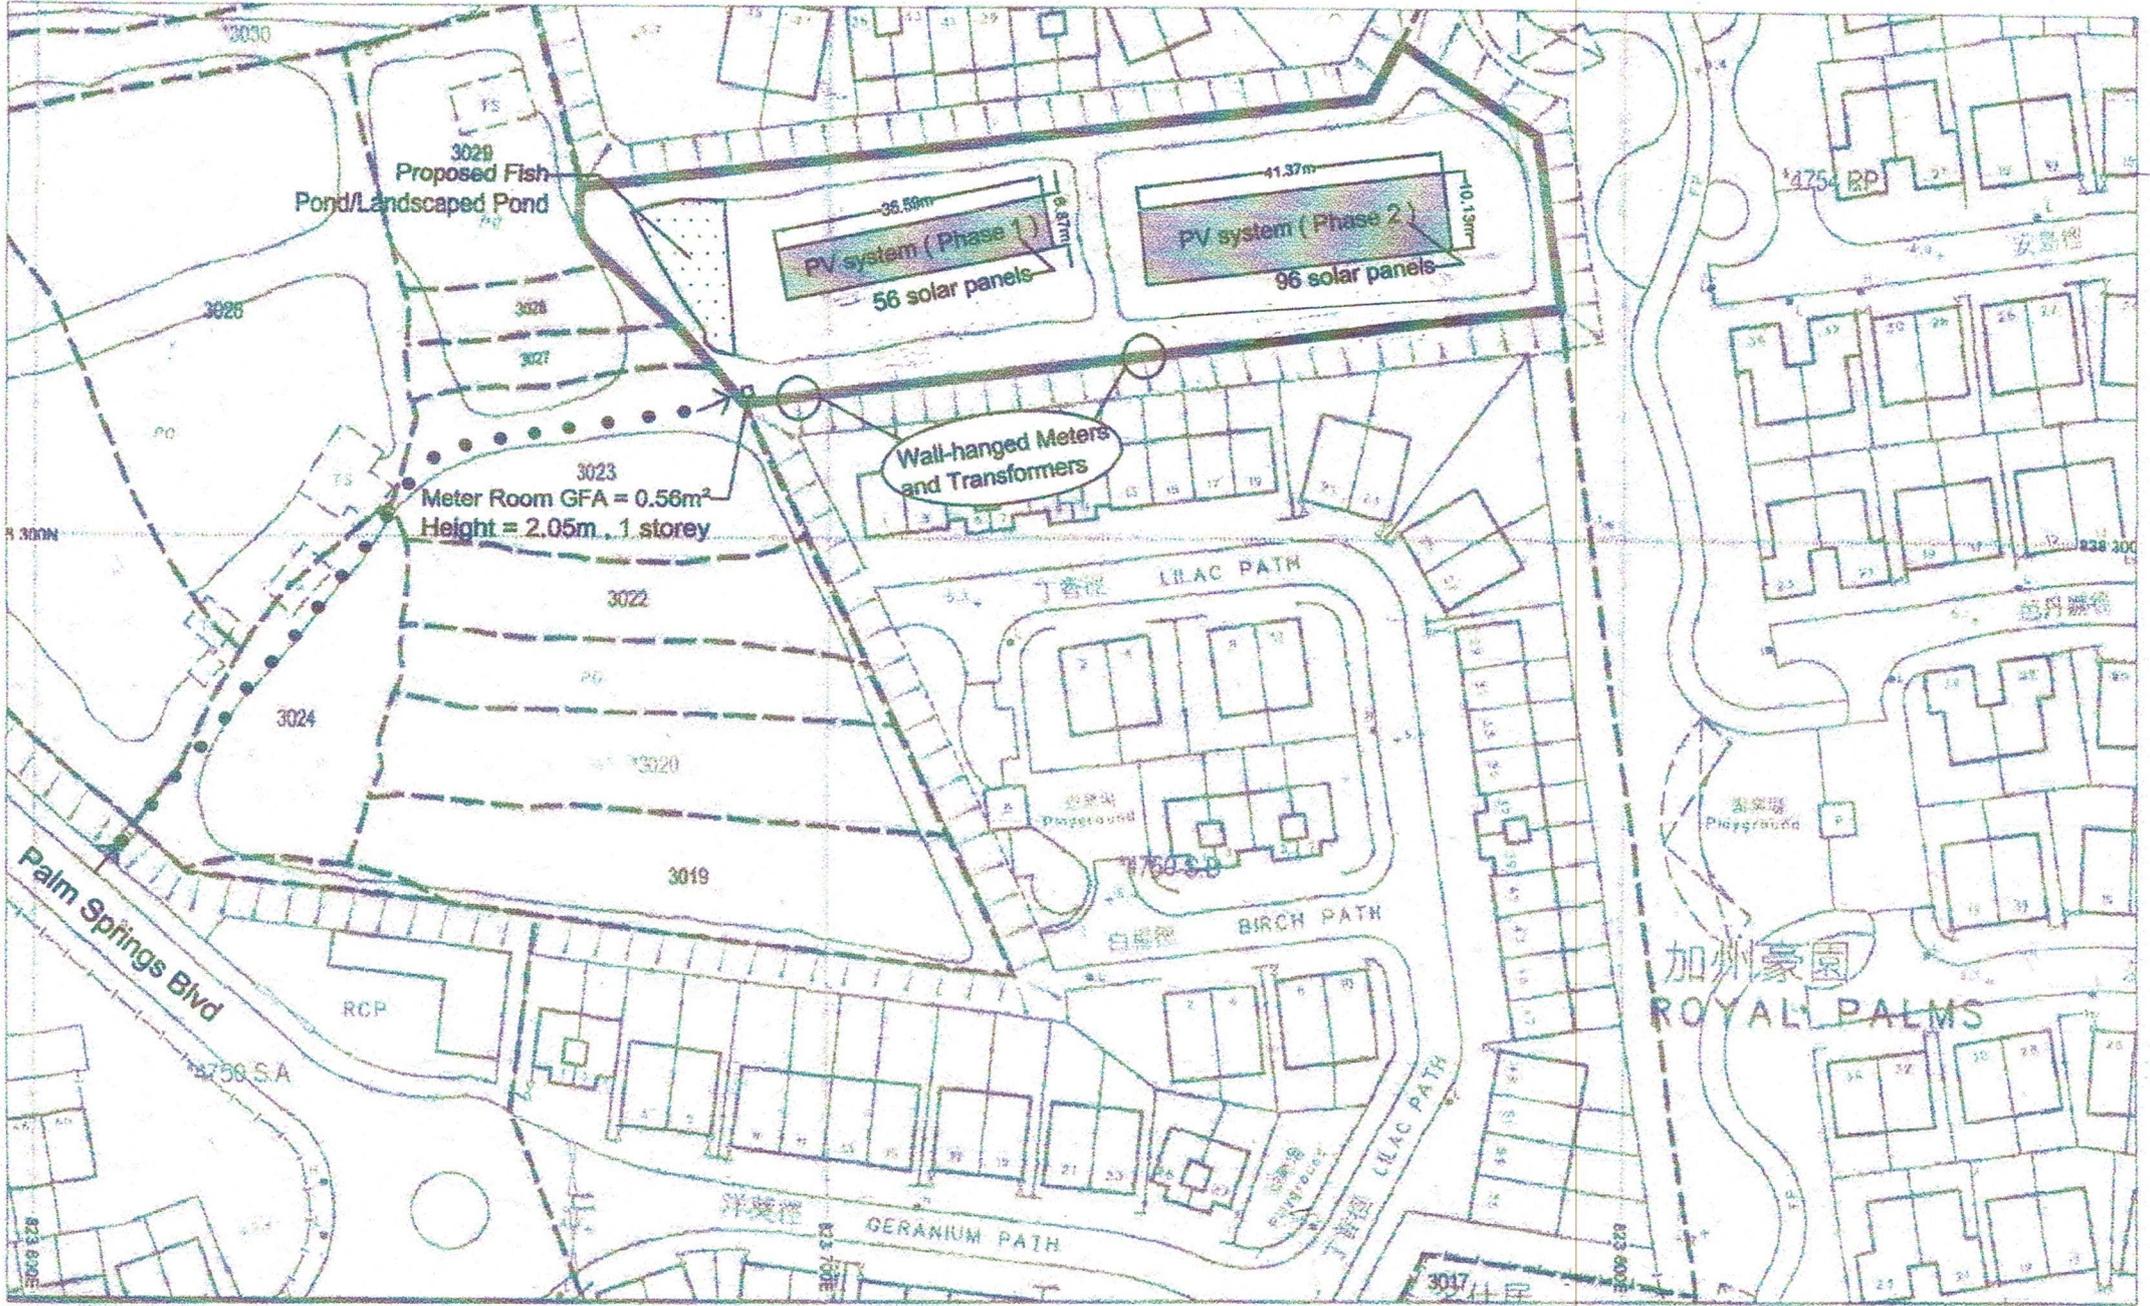

Legend

	Application Site		Proposed Fish Pond / Landscaped Pond
	Photovoltaic System		
	Foot Access to Site		


Plan 2

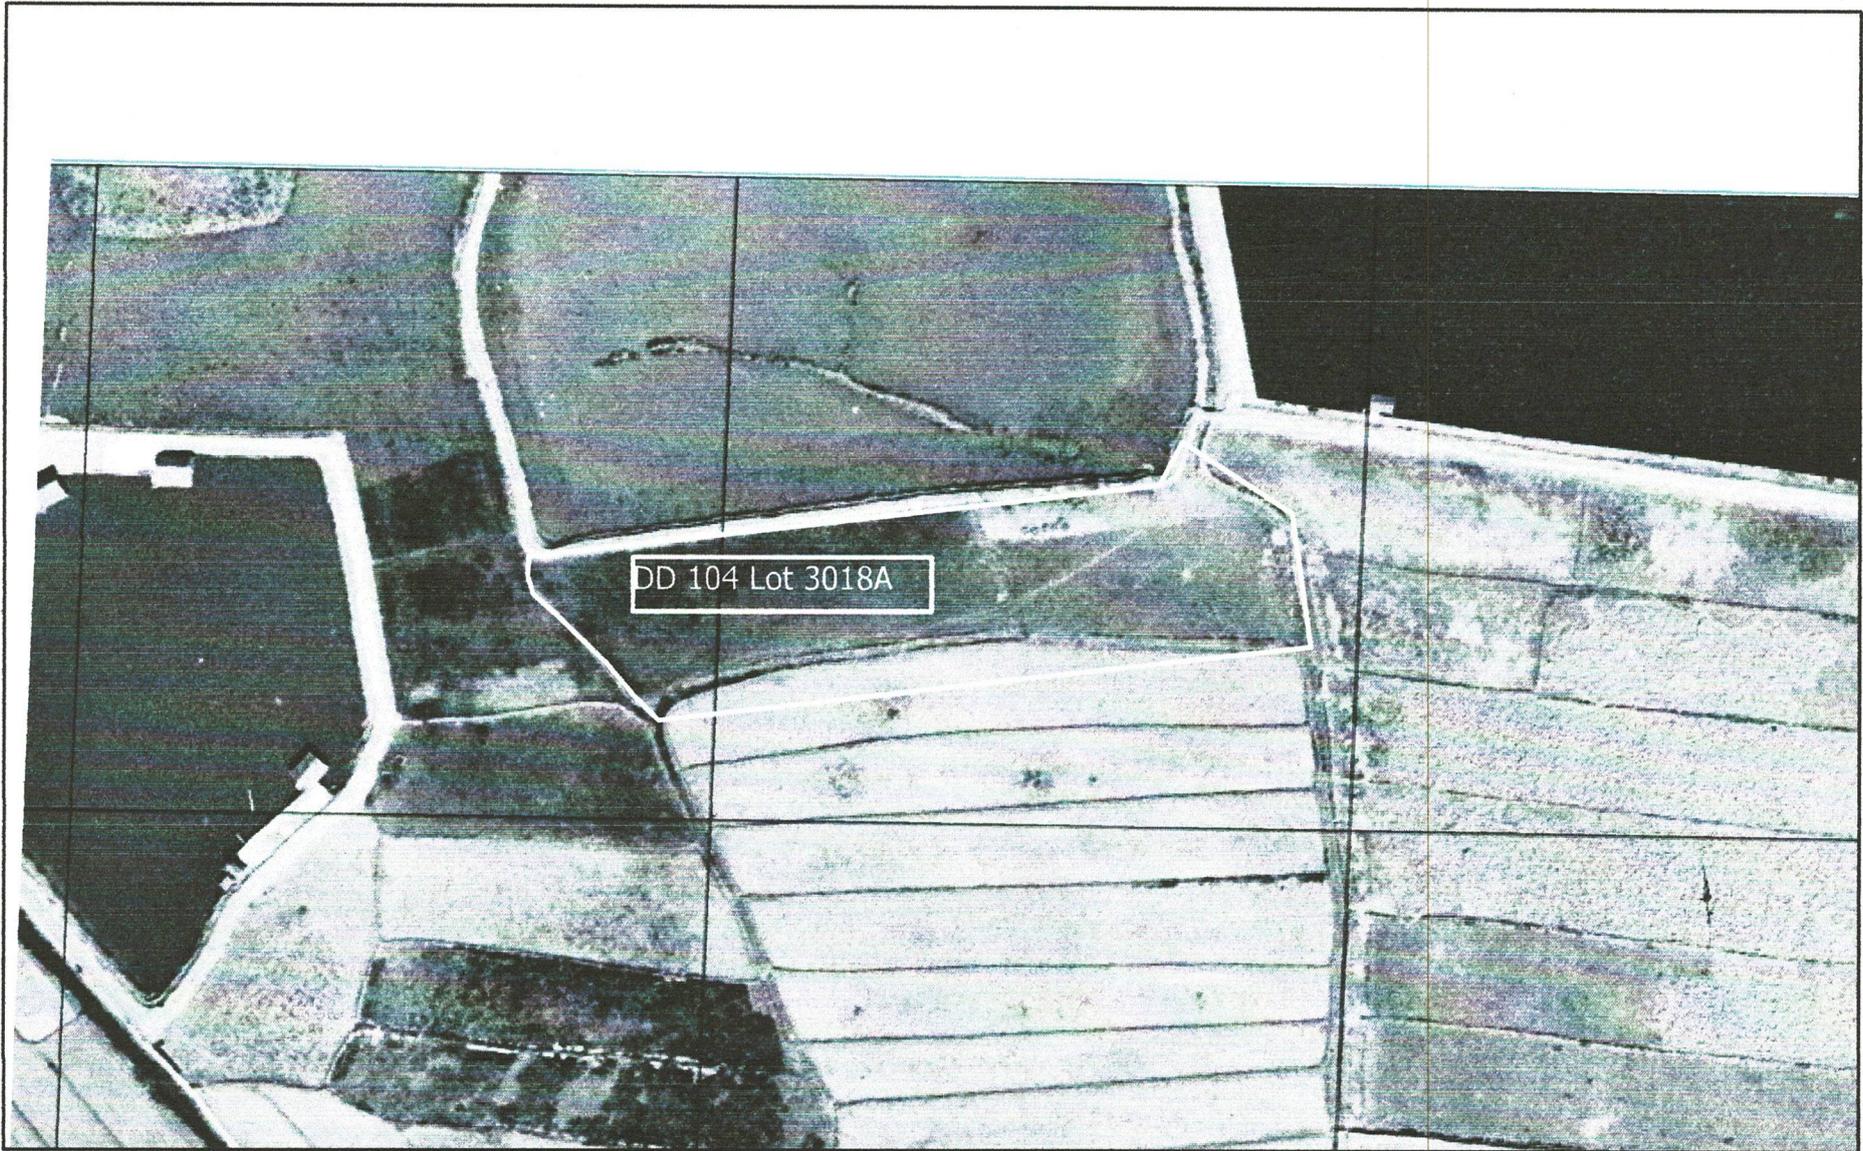

Aerial Photo from Lands Department, 1963, Lot 3018 S.A in D.D.104, Palm Springs

Scale 1:1200

Plan 3a

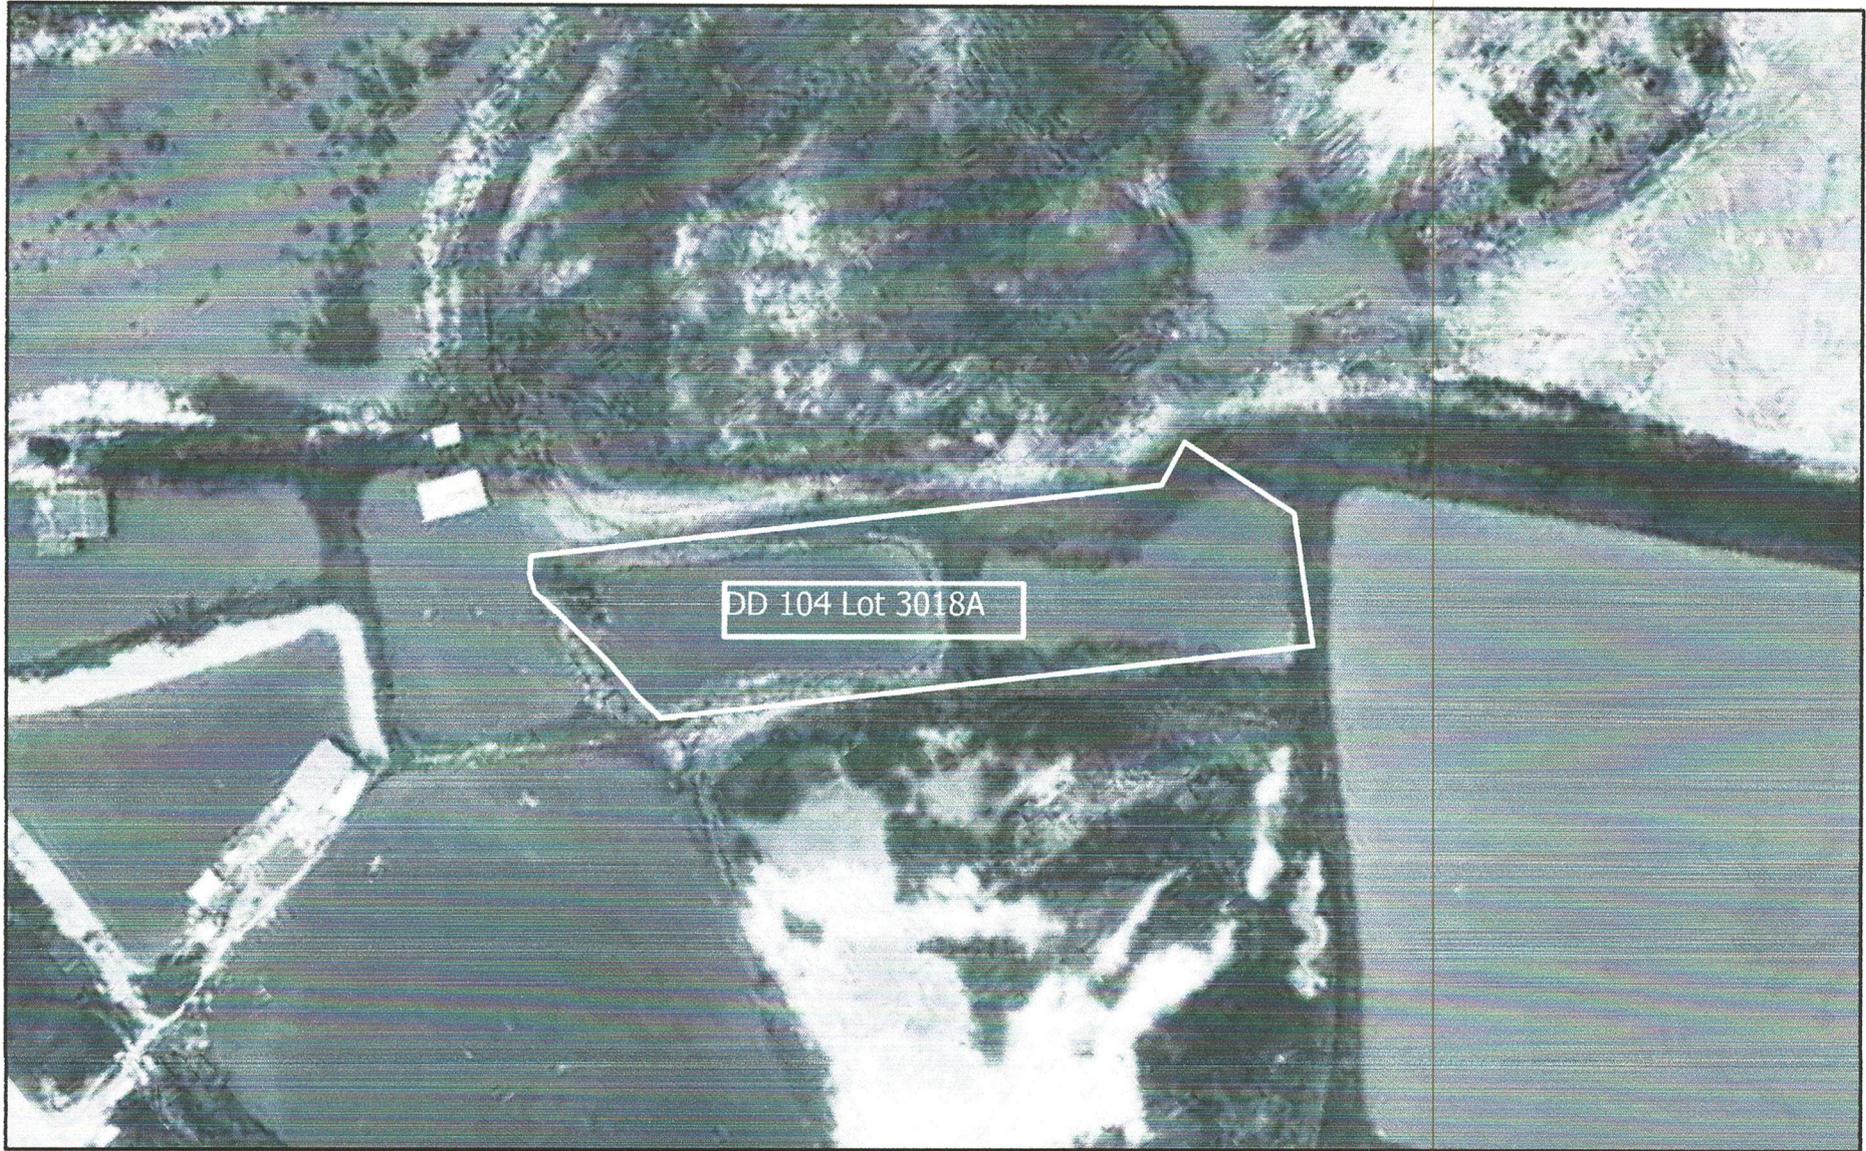

Aerial Photo from Lands Department, July 1990, A21602, Lot 3018 S.A in D.D.104, Palm Springs

Scale 1:1200

Plan 3b



Aerial Photo from Lands Department, Aug 2000, CN27718, Lot 3018 S.A in D.D.104, Palm Springs


Scale 1:1200

Plan 3c



Google Earth Image, 2010 Apr, Lot 3018 S.A in D.D.104, Palm Springs

Plan 3d

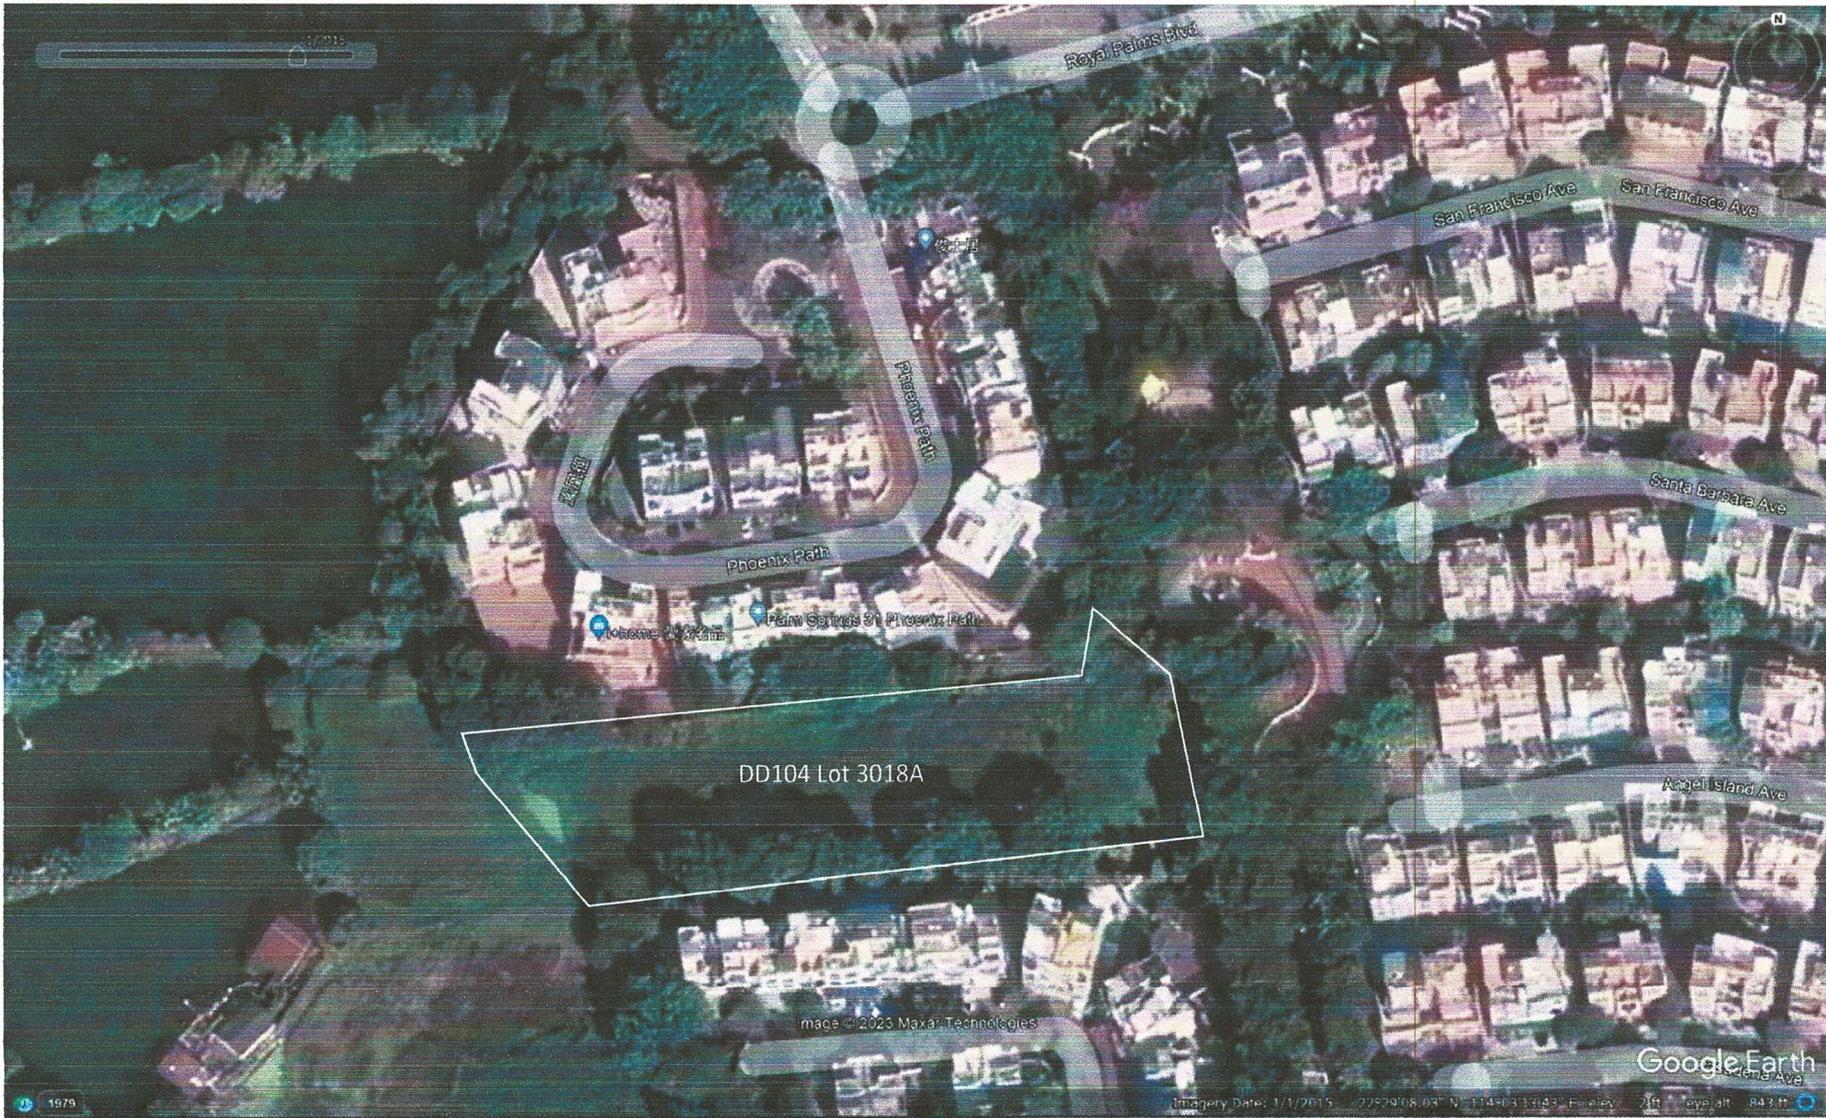

Google Earth Image, 2015 Jan, Lot 3018 S.A in D.D.104, Palm Springs

Plan 3e



Google Earth Image, 2021 Feb, Lot 3018 S.A in D.D.104, Palm Springs

Plan 3f



Scale 1:500

Aerial Photo from CTA, 2023, Lot 3018 S.A in D.D.104, Palm Springs

Plan 3g



Site Photo 1



Site Photo 2

Site before Development



Site Photo 3

Phase 1 PV Installation

Plan 4b



Site Photo 4

Phase 2 PV Installation

Plan 4c

可再生能源發電系統操作程序

Yuen Neng Technology (HK) Limited

地址: DD 104 LOT 3018 SA, WO SHANG WAI, SAN TIN YUEN LONG, NEW TERRITORIES

固定在牆面上



Site Photo 5

Wall - hanged Meters and Transformers



Photo 6

Floating PV System at San Tin Polder

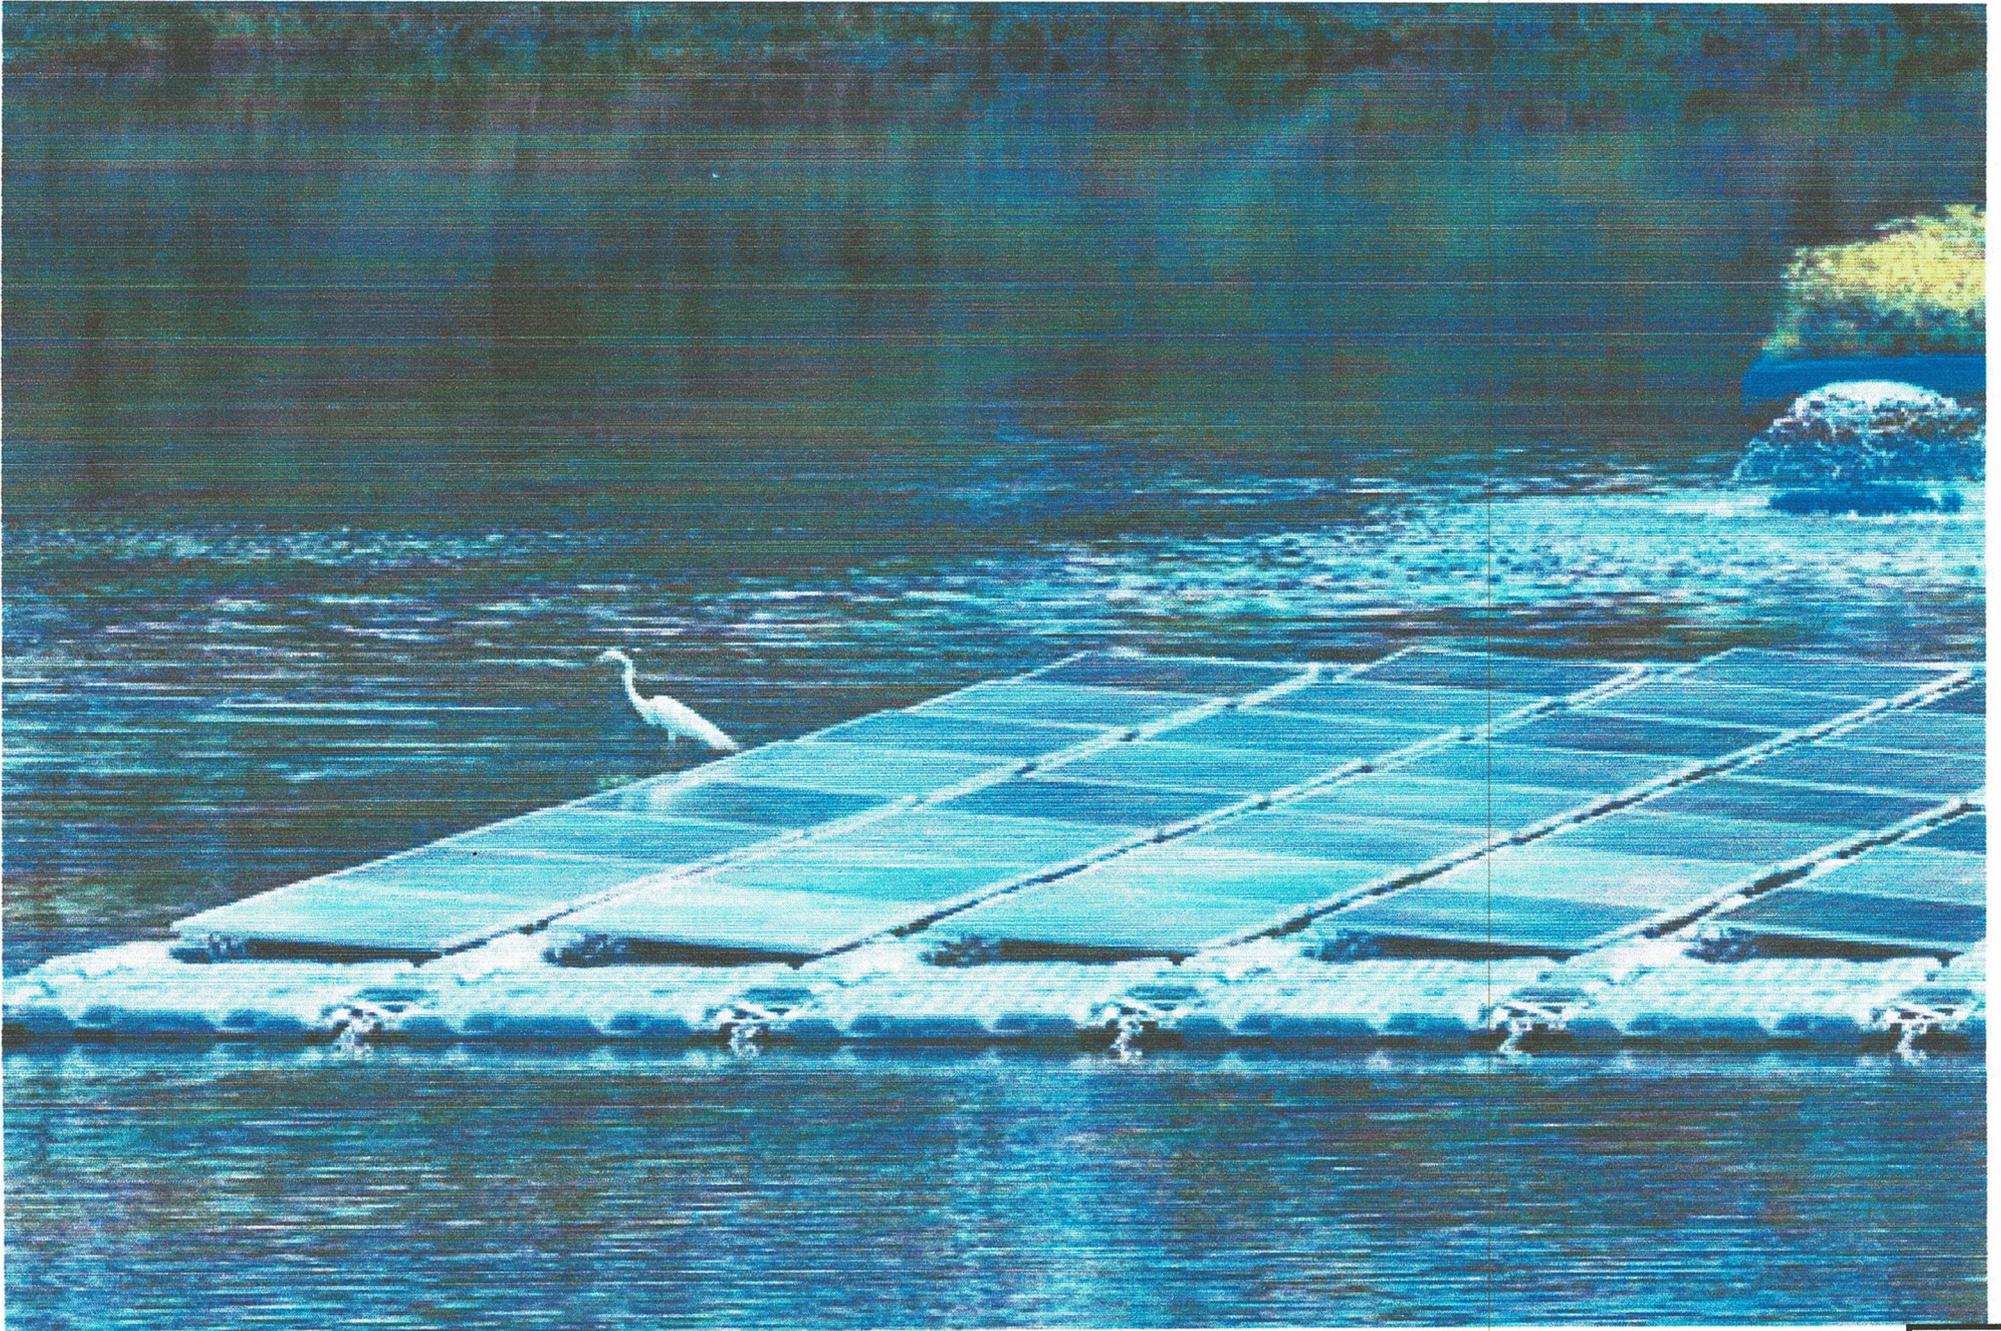


Photo 7

Bird rests on Floating PV System at San Tin Polder