

LEGEND :

 **SITE BOUNDARY**


- Do not take measurements directly from this drawing.
 - Check and verify all dimensions on site.
 - Read this drawing in conjunction with the specifications and all other related drawings.
 - Notify the Architect immediately of any discrepancy found herein.

Hong Kong Rettungshunde Association (HKRA) Limited


Project
 Proposed Temporary Education Centre including
 Temporary Animal Boarding Establishment and Ancillary
 Facilities with associated Filling & Excavation of Land
 for a period of 3 years.

Drawing Title
Location Plan
 Government Land near Lot No. 3002 in D.D. 104,
 Ngau Tam Mei, San Tin, Yuen Long.
 (Extracted from GEOINFO Map)

Job No.	Drawing No.	Revision No.
-	-	-
Scale	Date	CAD Ref.
1:1000(A3)	JAN.2026	-
Drawn	Checked	Approved
-	-	-

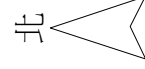

洋葵徑 Geranium Path

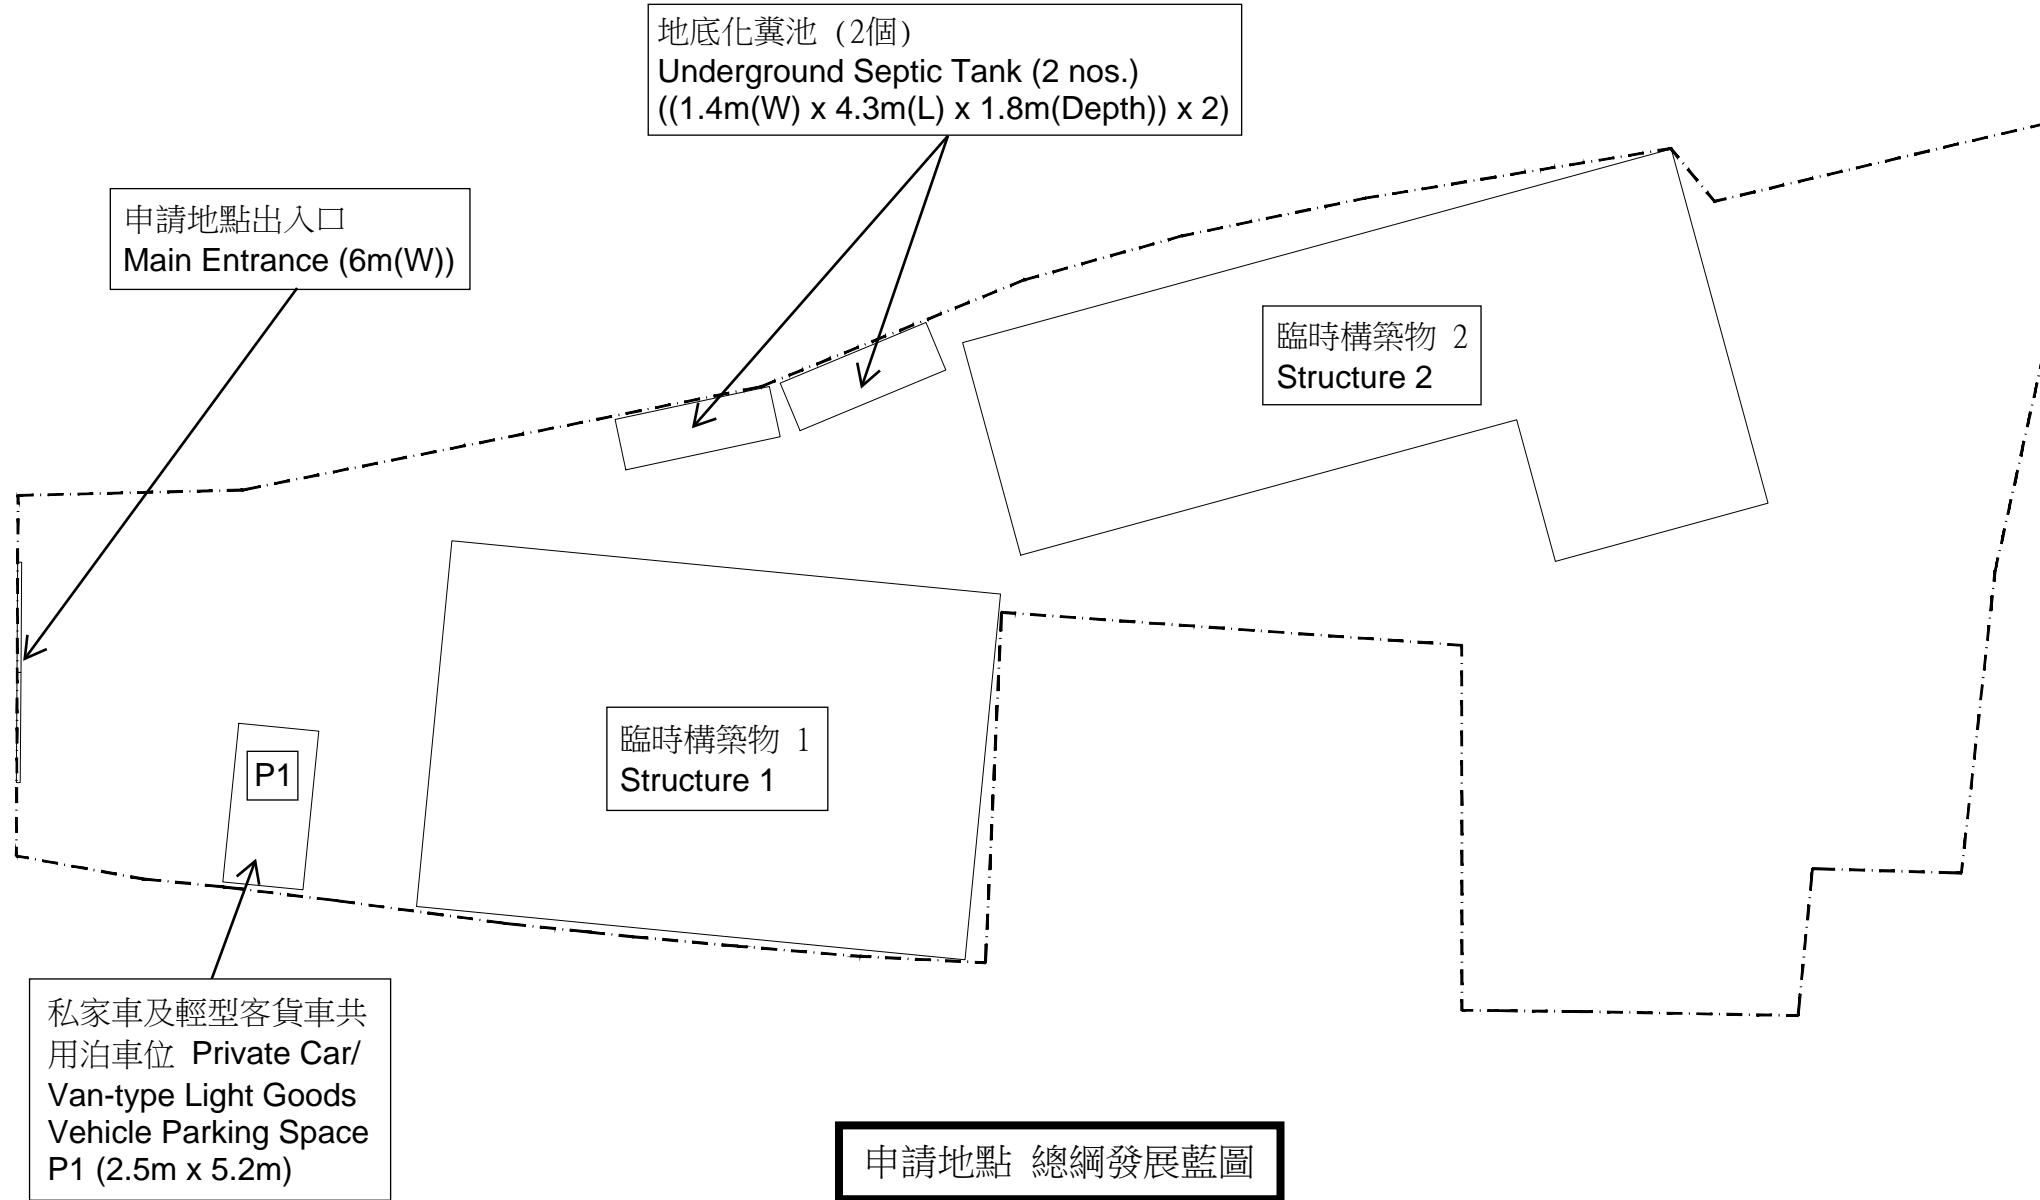

地底化糞池 (2個)
Underground Septic Tank (2 nos.)
((1.4m(W) x 4.3m(L) x 1.8m(Depth)) x 2)

申請地點出入口
Main Entrance (6m(W))

臨時構築物 2
Structure 2

臨時構築物 1
Structure 1

私家車及輕型客貨車共用泊車位
Private Car/
Van-type Light Goods
Vehicle Parking Space
P1 (2.5m x 5.2m)

申請地點 總綱發展藍圖

臨時構築物/用途 (Structure/Uses)	幅蓋面積 (Covered Area) (約) (平方米)	樓面面積 (Floor Area) (約) (平方米)	高度 (Height) (不多於)(米)	層數 (No. of Storeys)
1 郊遊/登山遠足相關展覽及教育活動的室內場地/教育中心辦事處/儲物室及其他附屬用途	150	150	5	1
2 生命教育活動的室內場地/災難搜救犬基礎訓練的室內場地/容納六頭犬隻及十一頭貓隻的犬舍與貓舍/儲物室及其他附屬用途	150	150	5	1
總面積 (Total Area) (約)	300	300		

Rev. Date	Amendment	Purpose
20260128	FIRST ISSUE	


- Do not take measurements directly from this drawing.
- Check and verify all dimensions on site.
- Read this drawing in conjunction with the specifications and all other related drawings.
- Notify the Architect immediately of any discrepancy found herein.

Client
Hong Kong Rettungshunde Association (HKRA) Limited

Project
Proposed Temporary Education Centre including
Temporary Animal Boarding Establishment and Ancillary
Facilities with associated Filling & Excavation of Land
for a period of 3 years.

Drawing Title
Master Layout Plan
Government Land near Lot No. 3002 in D.D. 104,
Ngau Tam Mei, San Tin, Yuen Long.

Job No.	Drawing No.	Revision No.
-	-	-
Scale	Date	CAD Ref.
1:1000(A3)	JAN 2026	-
Drawn	Checked	Approved
-	-	-

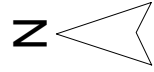


Geranium Path

Proposed excavation of land for 2 nos. of underground Septic Tank (1.4m(W) x 4.3m(L) x 1.8m(Depth)) x 2 nos.

Area will be paved with concrete at a depth of (about) 0.5m to provide levelling and waterproof surface for erection of "Structure 2" (about) 150m²

Structure 2

Application Site

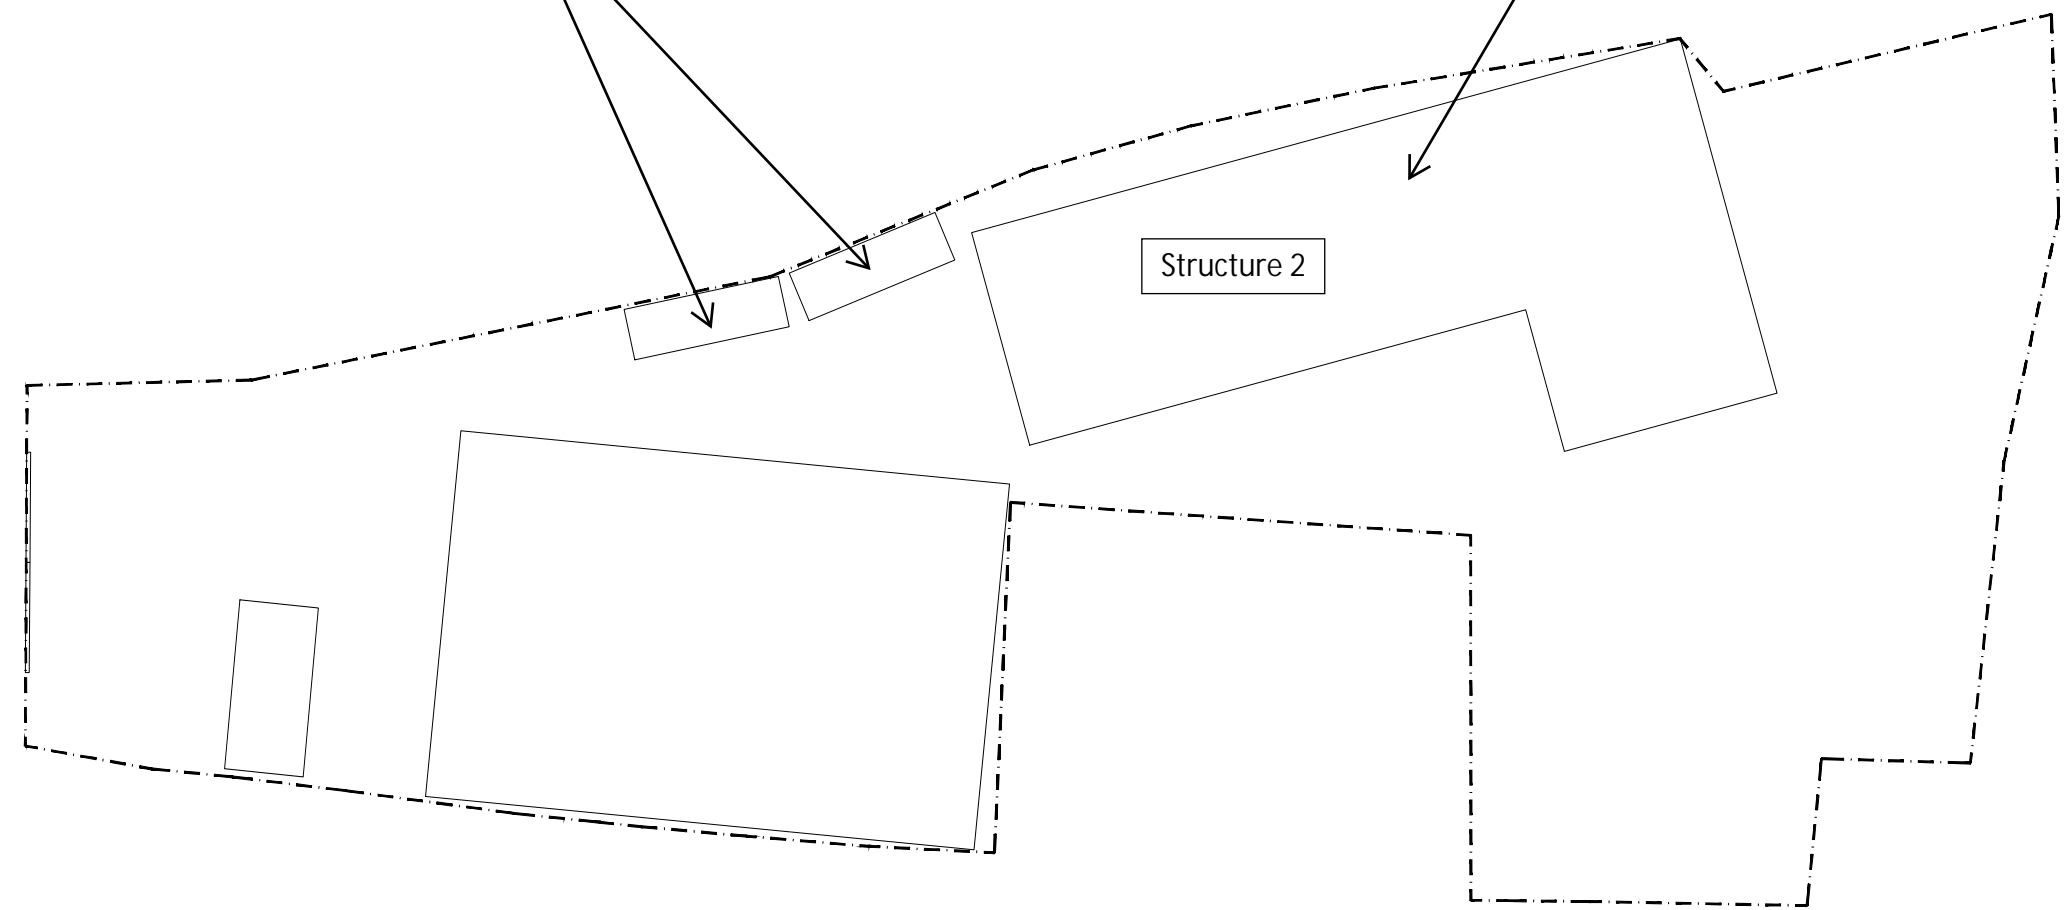


- Do not take measurements directly from this drawing.
- Check and verify all dimensions on site.
- Read this drawing in conjunction with the specifications and all other related drawings.
- Notify the Architect immediately of any discrepancy found herein.

Client
Hong Kong Rettungshunde Association (HKRA) Limited

Project
Proposed Temporary Education Centre including Temporary Animal Boarding Establishment and Ancillary Facilities with associated Filling & Excavation of Land for a period of 3 years.


Drawing Title
Proposed Land Filling and Excavation Plan
Government Land near Lot No. 3002 in D.D. 104,
Ngau Tam Mei, San Tin, Yuen Long.

Job No.	Drawing No.	Revision No.
-	-	-
Scale	Date	CAD Ref.
1:1000(A3)	JAN 2026	-
Drawn	Checked	Approved
-	-	-

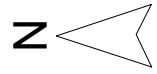

Geranium Path

Proposed Retractable Noise Barrier
(not more than 3m (H))

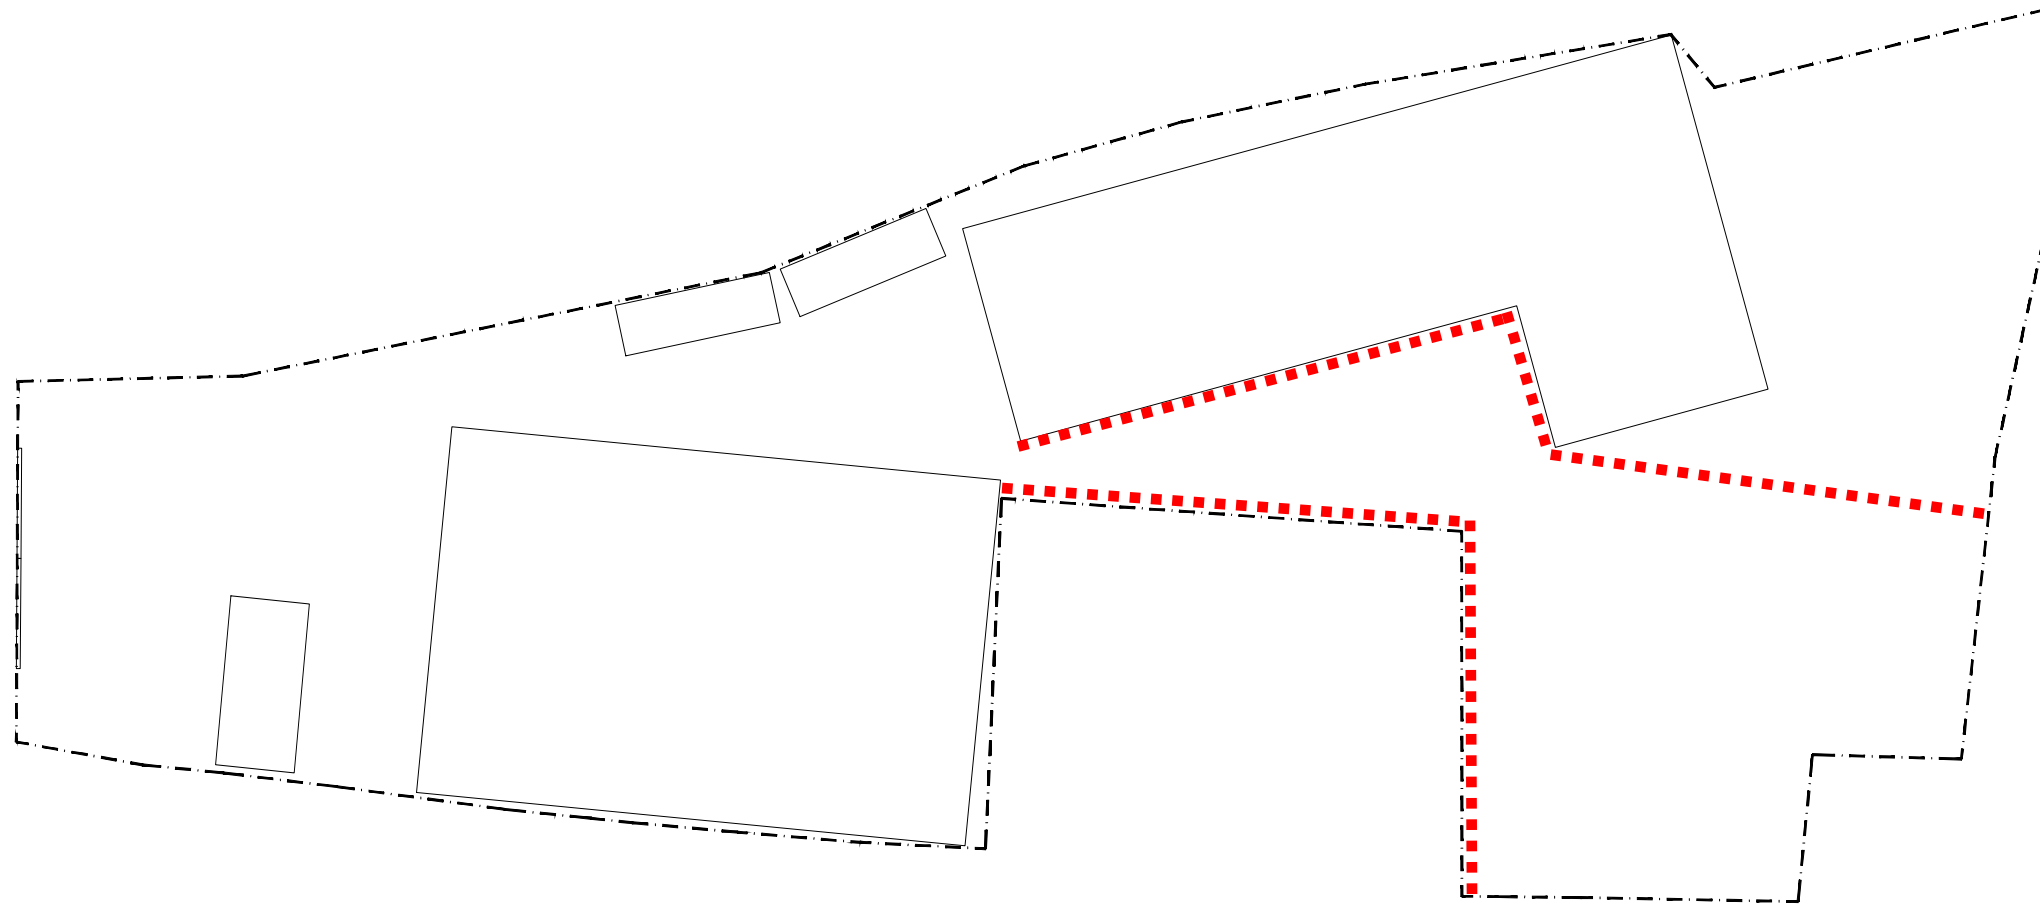

Application Site


- Do not take measurements directly from this drawing.
- Check and verify all dimensions on site.
- Read this drawing in conjunction with the specifications and all other related drawings.
- Notify the Architect immediately of any discrepancy found herein.

Client
Hong Kong Rettungshunde Association (HKRA) Limited


Project
Proposed Temporary Education Centre including
Temporary Animal Boarding Establishment and Ancillary
Facilities with associated Filing & Excavation of Land
for a period of 3 years.

Drawing Title
Proposed Retractable Noise Barrier Location Plan
Government Land near Lot No. 3002 in D.D. 104,
Ngau Tam Mei, San Tin, Yuen Long.

Job No.	Drawing No.	Revision No.
-	-	-
Scale	Date	CAD Ref.
1:1000(A3)	JAN 2026	-
Drawn	Checked	Approved
-	-	-

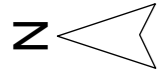

洋葵徑 Geranium Path

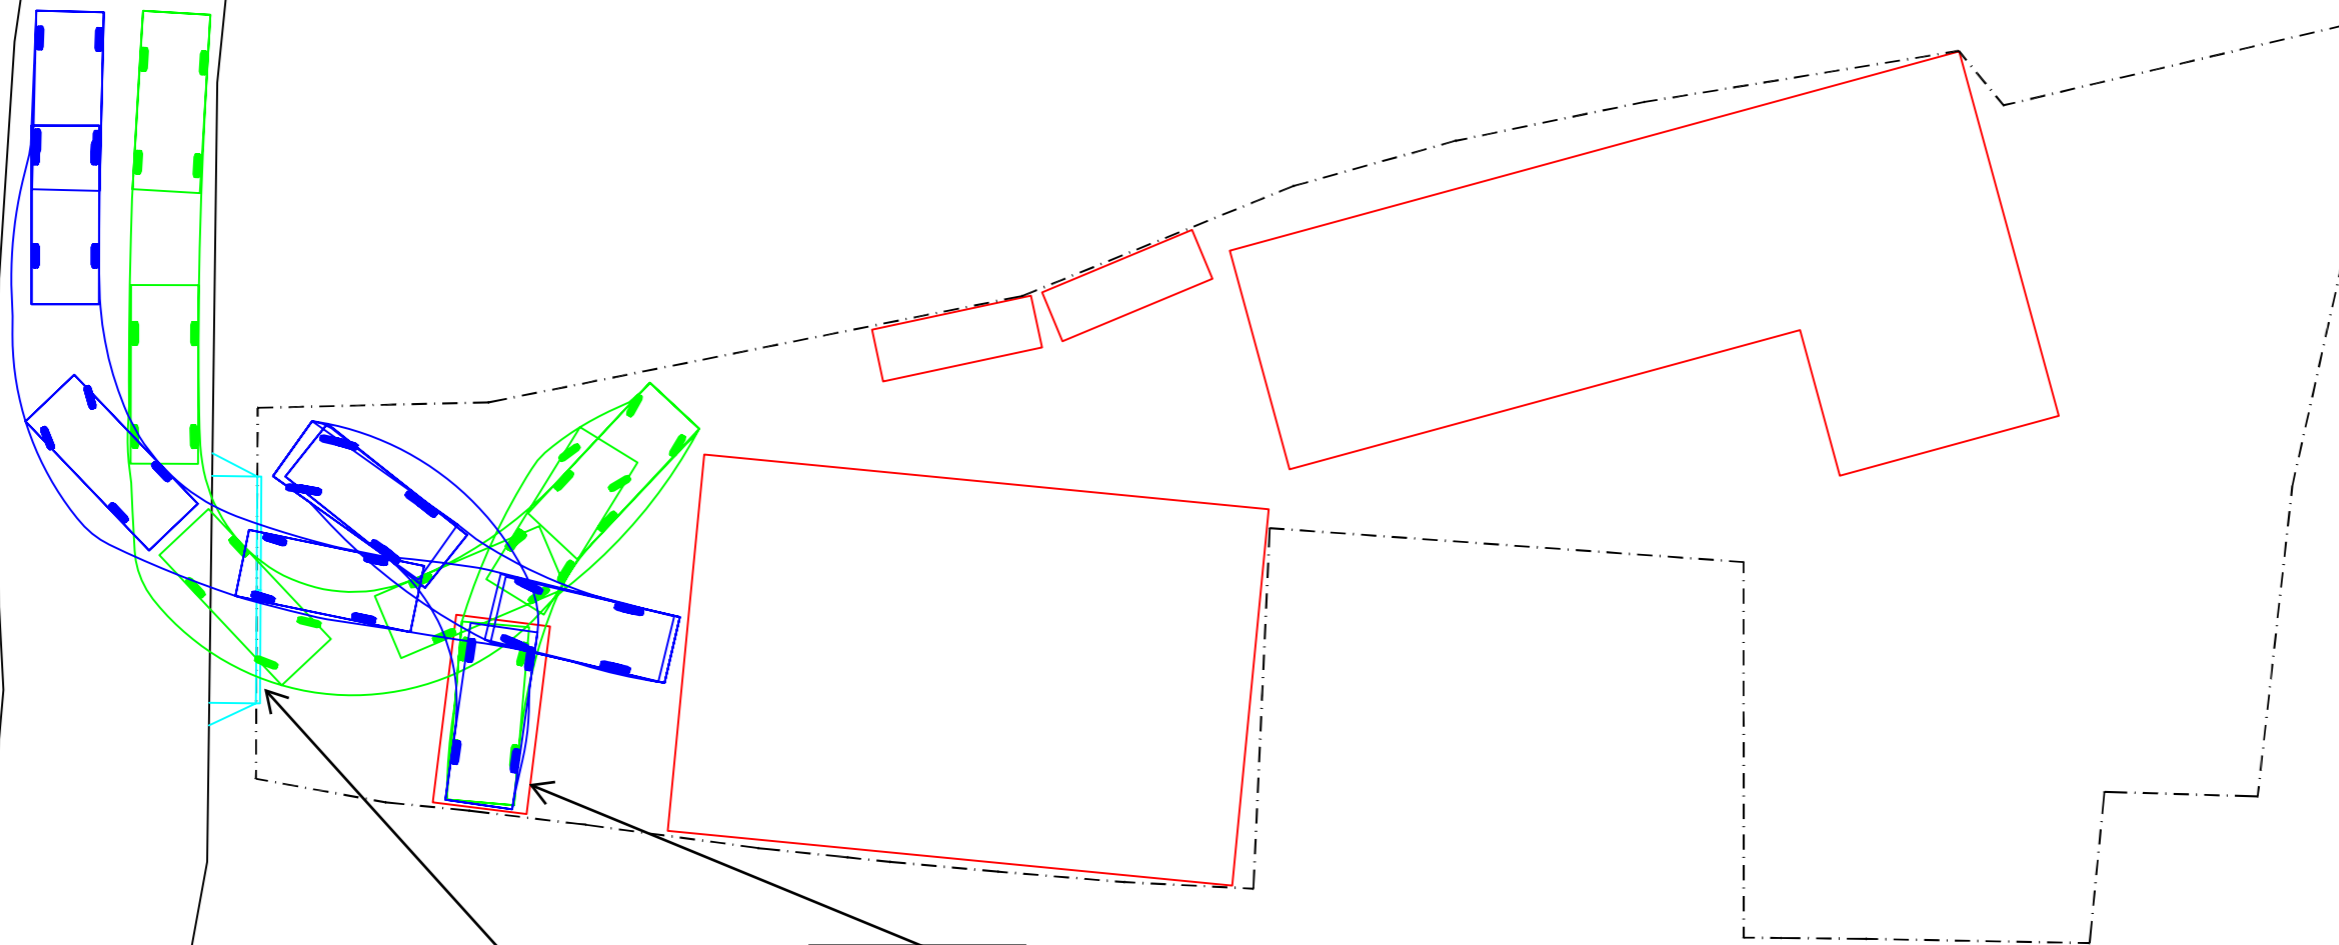

Vehicular Ingress/Egress

Parking Space


- Do not take measurements directly from this drawing.
- Check and verify all dimensions on site.
- Read this drawing in conjunction with the specifications and all other related drawings.
- Notify the Architect immediately of any discrepancy found herein.

Client
Hong Kong Rettungshunde Association (HKRA) Limited


Project
Proposed Temporary Education Centre including
Temporary Animal Boarding Establishment and Ancillary
Facilities with associated Filling & Excavation of Land
for a period of 3 years.

Drawing Title
Sweep Path Analysis (Private Car)
Government Land near Lot No. 3002 in D.D.104,
Ngau Tam Mei, San Tin, Yuen Long.

Job No.	Drawing No.	Revision No.
-	-	-
Scale	Date	CAD Ref.
1:1000(A3)	JAN.2026	-
Drawn	Checked	Approved
-	-	-

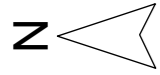

洋葵徑 Geranium Path

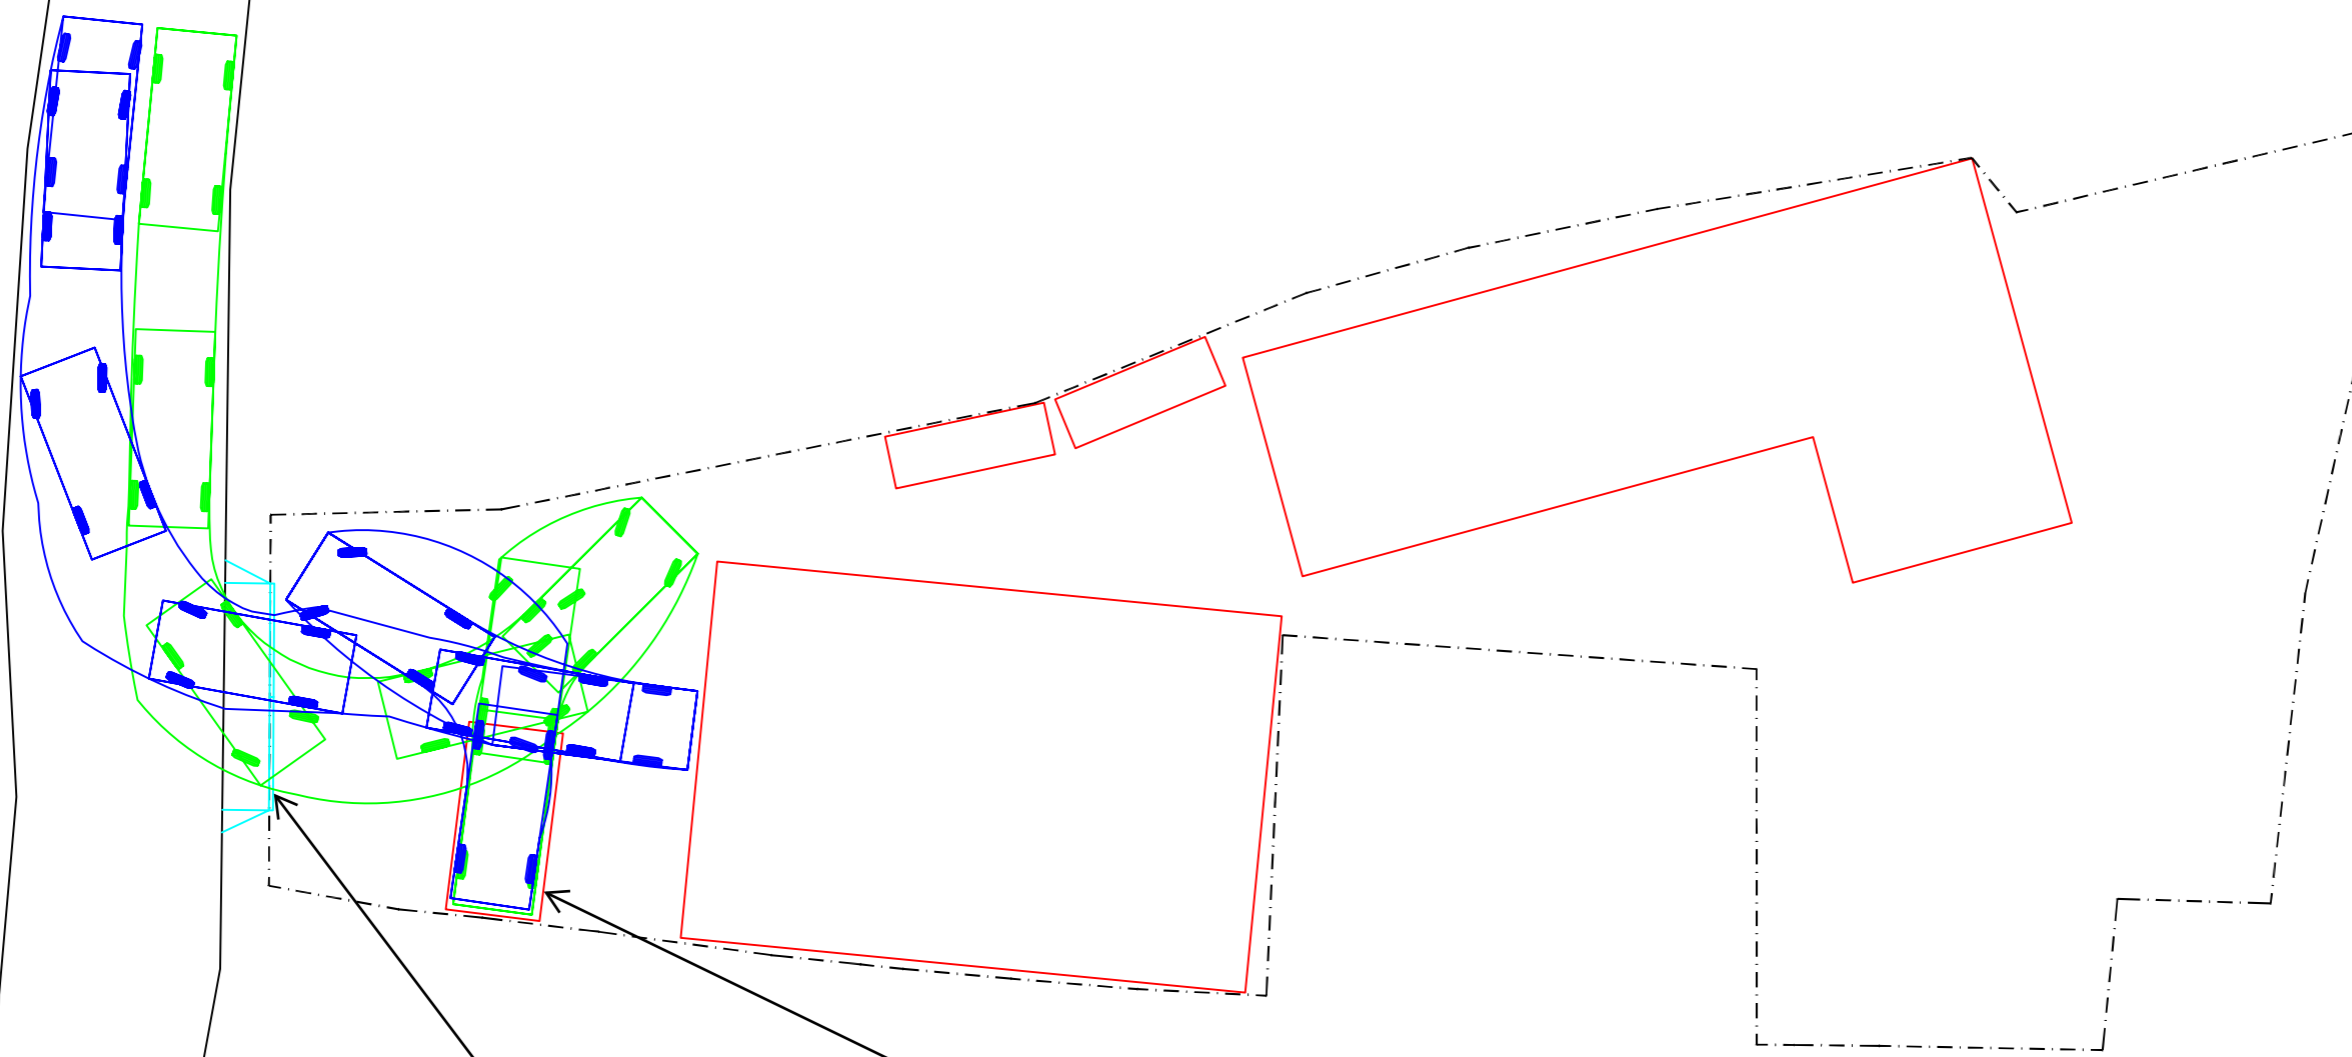

Vehicular Ingress/Egress

Parking Space

- Do not take measurements directly from this drawing.
- Check and verify all dimensions on site.
- Read this drawing in conjunction with the specifications and all other related drawings.
- Notify the Architect immediately of any discrepancy found herein.

Client
Hong Kong Rettungshunde Association (HKRA) Limited

Project
Proposed Temporary Education Centre including
Temporary Animal Boarding Establishment and Ancillary
Facilities with associated Filling & Excavation of Land
for a period of 3 years.

Drawing Title
Sweep Path Analysis (Van-type Light Goods Vehicle)
Government Land near Lot No. 3002 in D.D.104,
Ngau Tam Mei, San Tin, Yuen Long.

Job No.	Drawing No.	Revision No.
-	-	-
Scale	Date	CAD Ref.
1:1000(A3)	JAN.2026	-
Drawn	Checked	Approved
-	-	-

就近公共車站步行路線圖

- 公共車站
- ⋯ 步行路線

Application Site
申請地點

露天貨倉

專線小巴路線 75, 76, 75-W1
來往上水<->元朗
距離約0.12公里，步行時間約2分鐘

巴士路線 76K
元朗朗屏邨往上水清河邨
距離約0.22公里，步行時間約3分鐘