



NOTES
1. FOR REFERENCE ONLY.

LEGENDS






- SECTION 16 APPLICATION SITE BOUNDARY
- DEVELOPMENT SITE BOUNDARY
- LANDSCAPE BUFFER AREA
- DO DOMESTIC BLOCK
- AM AMENITY BLOCK
- RCP REFUSE COLLECTION POINT
- BS BUILDING SERVICES BLOCK
- PT PUBLIC TERMINUS
- P CYCLE PARKING

no.	date	description
REVISION		
drawn	E LAM	03/2023
checked	T CHEUNG	03/2023
approved		
Chief Architect		
Senior Architect		
Project Architect		
Signed _____ date _____		
contract no.		
file no.		
project no.		
contract		
drawing title LIGHT PUBLIC HOUSING AT YAU POK ROAD, YUEN LONG		
drawing no. AB2/8800/SK007c		scale 1:3000 (A3)
office ARCHITECTURAL BRANCH		
ARCHITECTURAL SERVICES DEPARTMENT		

A3 420 x 297

(摘錄自申請人於 21. 4. 2023 呈交的申請書)
(Extract from Applicant's
Submission of 21.4.2023)

參考編號 REFERENCE No. AYL-MP/341	繪圖 DRAWING A - 1
-------------------------------------	------------------------

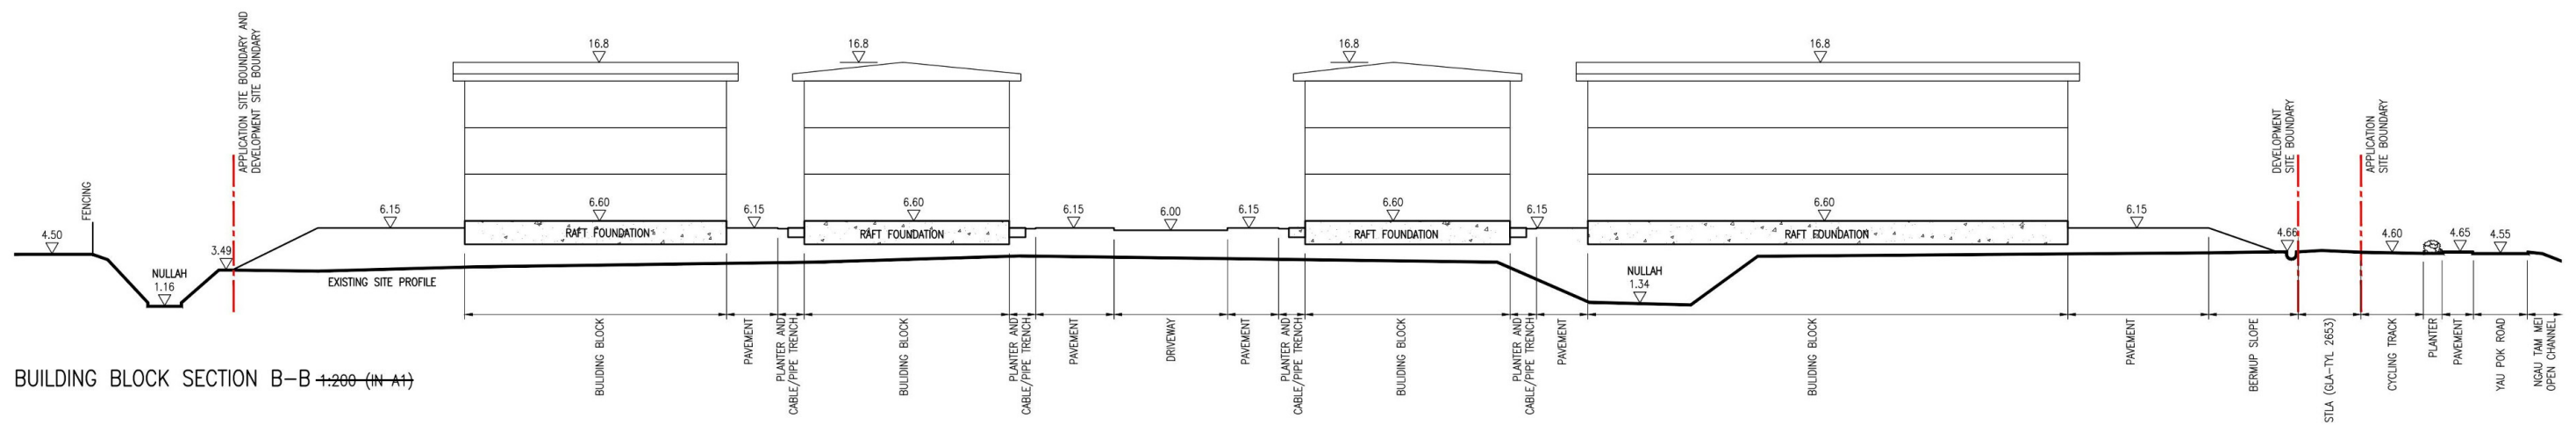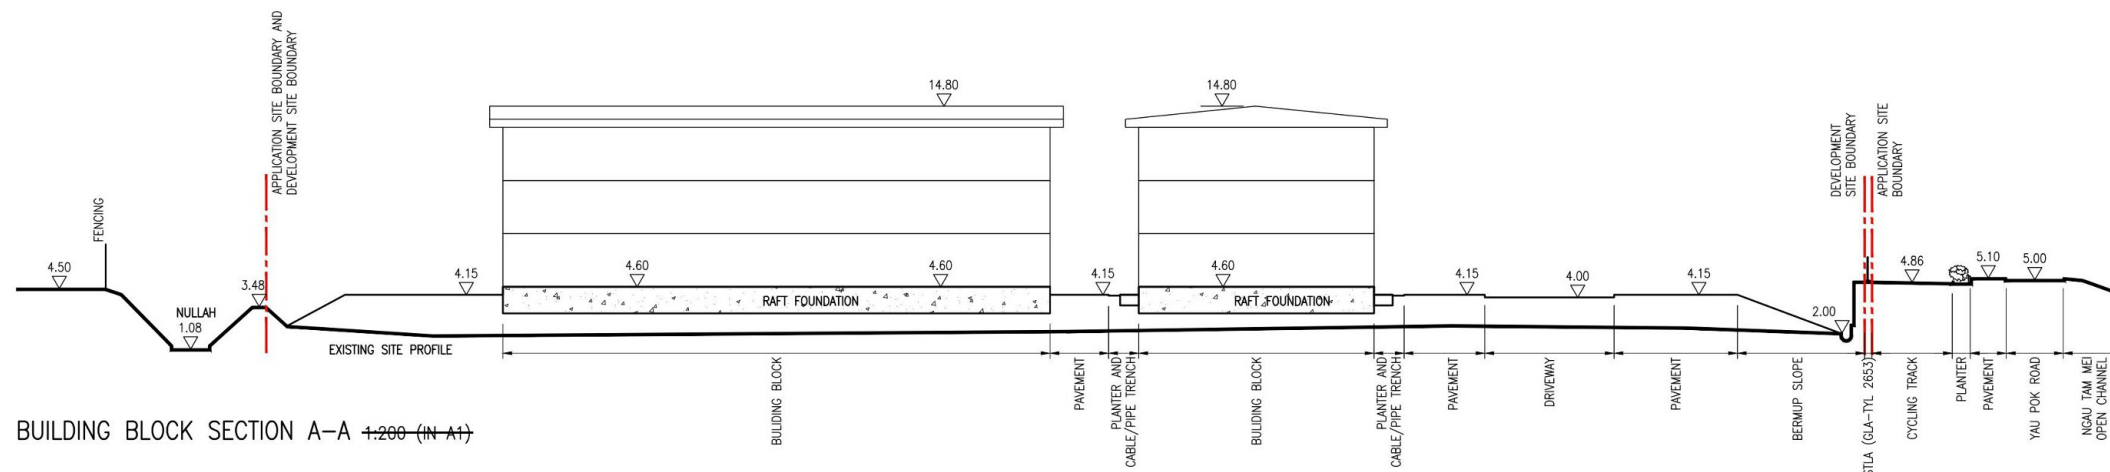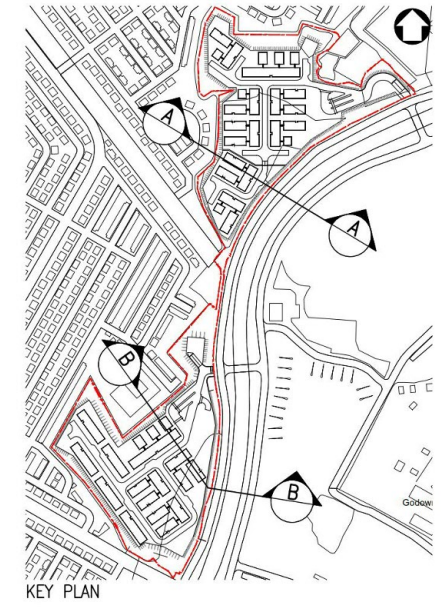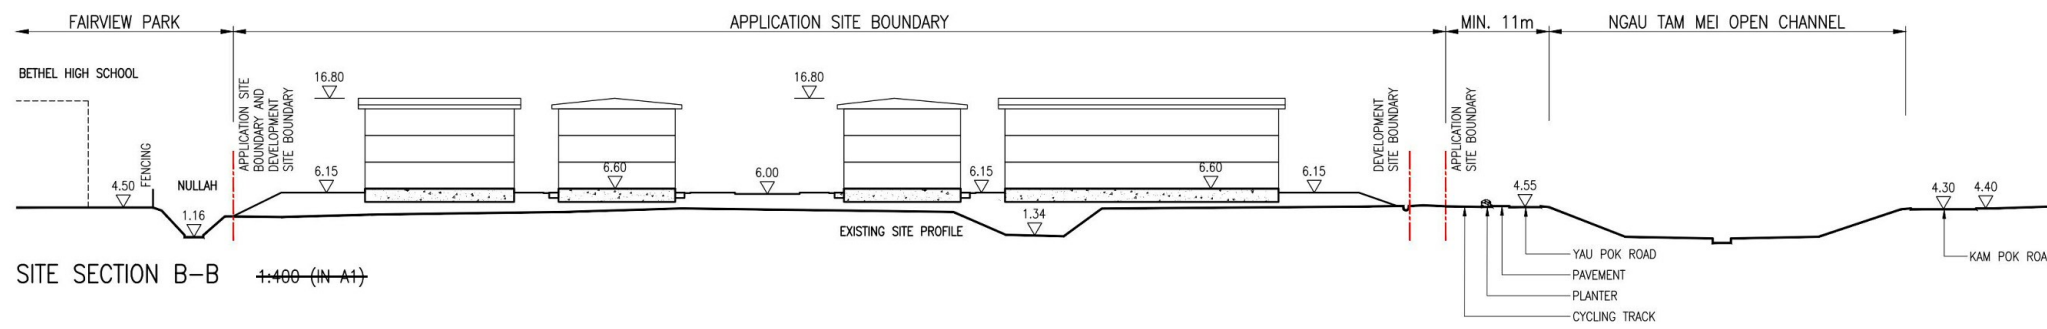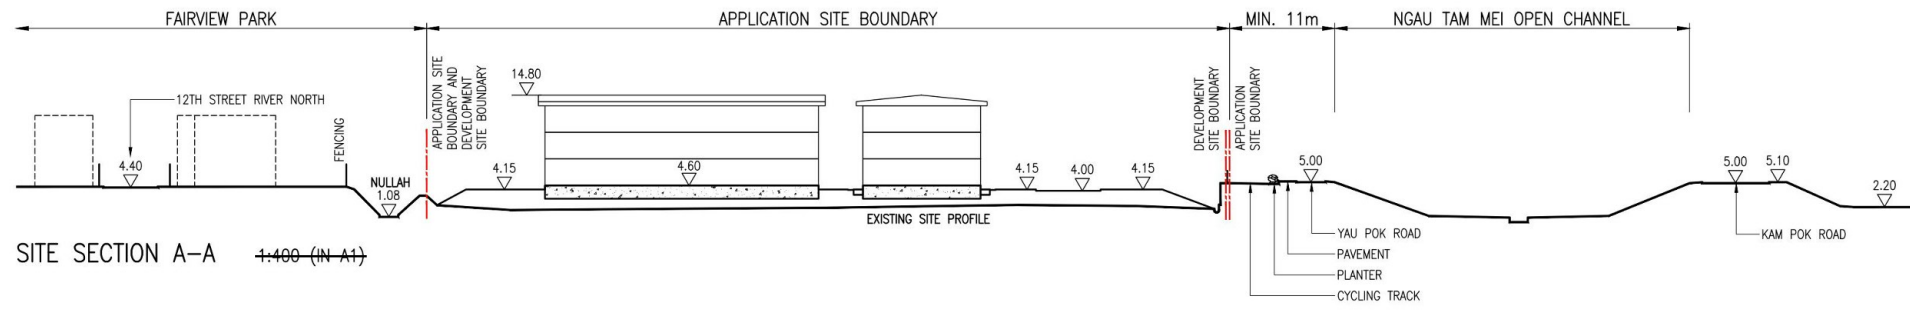

(摘錄自申請人於 21.4.2023 呈交的申請書)
(Extract from Applicant's Submission of 21.4.2023)

參考編號
REFERENCE No.
A/YL-MP341

繪圖
DRAWING
A - 2