


PREVIOUS APPROVED APPLICATION NO. A/YL-MP/341



CURRENT APPLICATION

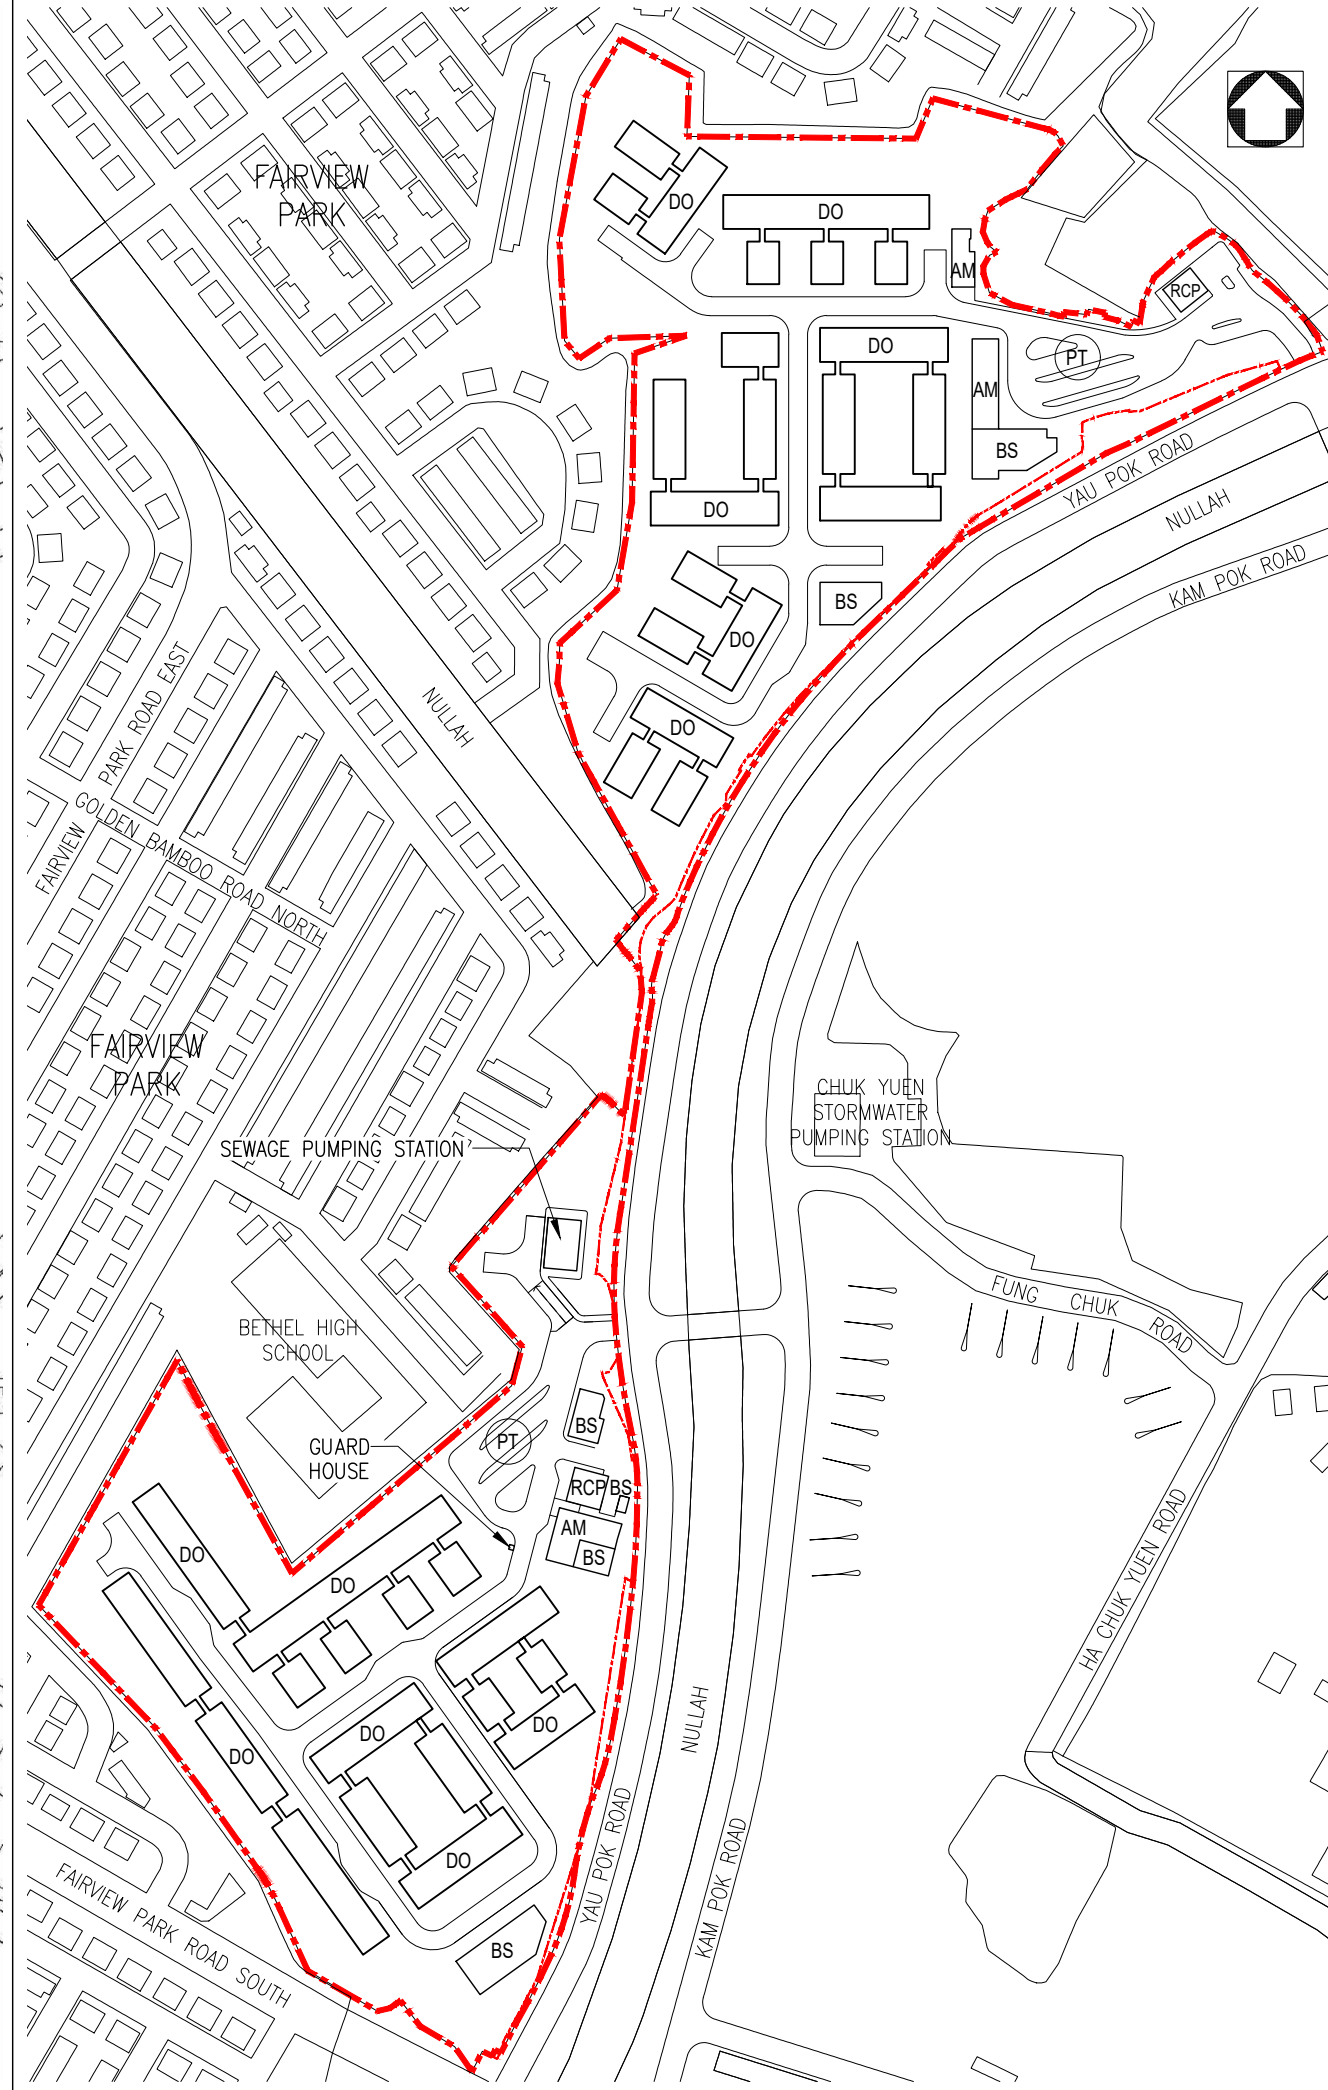

NOTES **Appendix V**

- LEGENDS
- SECTION 16 APPLICATION SITE BOUNDARY
 - DEVELOPMENT SITE BOUNDARY
 - LANDSCAPE BUFFER AREA
 - DO DOMESTIC BLOCK
 - AM AMENITY BLOCK
 - RCP REFUSE COLLECTION POINT
 - BS BUILDING SERVICES BLOCK
 - PT PUBLIC TRANSPORT TERMINUS
 - P CYCLE PARKING

no.	date	description
REVISION		

drawn	WL	03/2026
checked	LL	03/2026

approved		
Chief Architect
Senior Architect
Project Architect
	signed	date

contract no. SSM518

file no.

project no. 8800

contract
LIGHT PUBLIC HOUSING AT
YAU POK ROAD, YUEN LONG

drawing title
COMPARISON OF
LAYOUT PLAN

drawing no.	scale
AB3/8800/SK201	1:3000 (A3)

office
ARCHITECTURAL BRANCH

