



PREVIOUS APPROVED APPLICATION NO. A/YL-MP/341

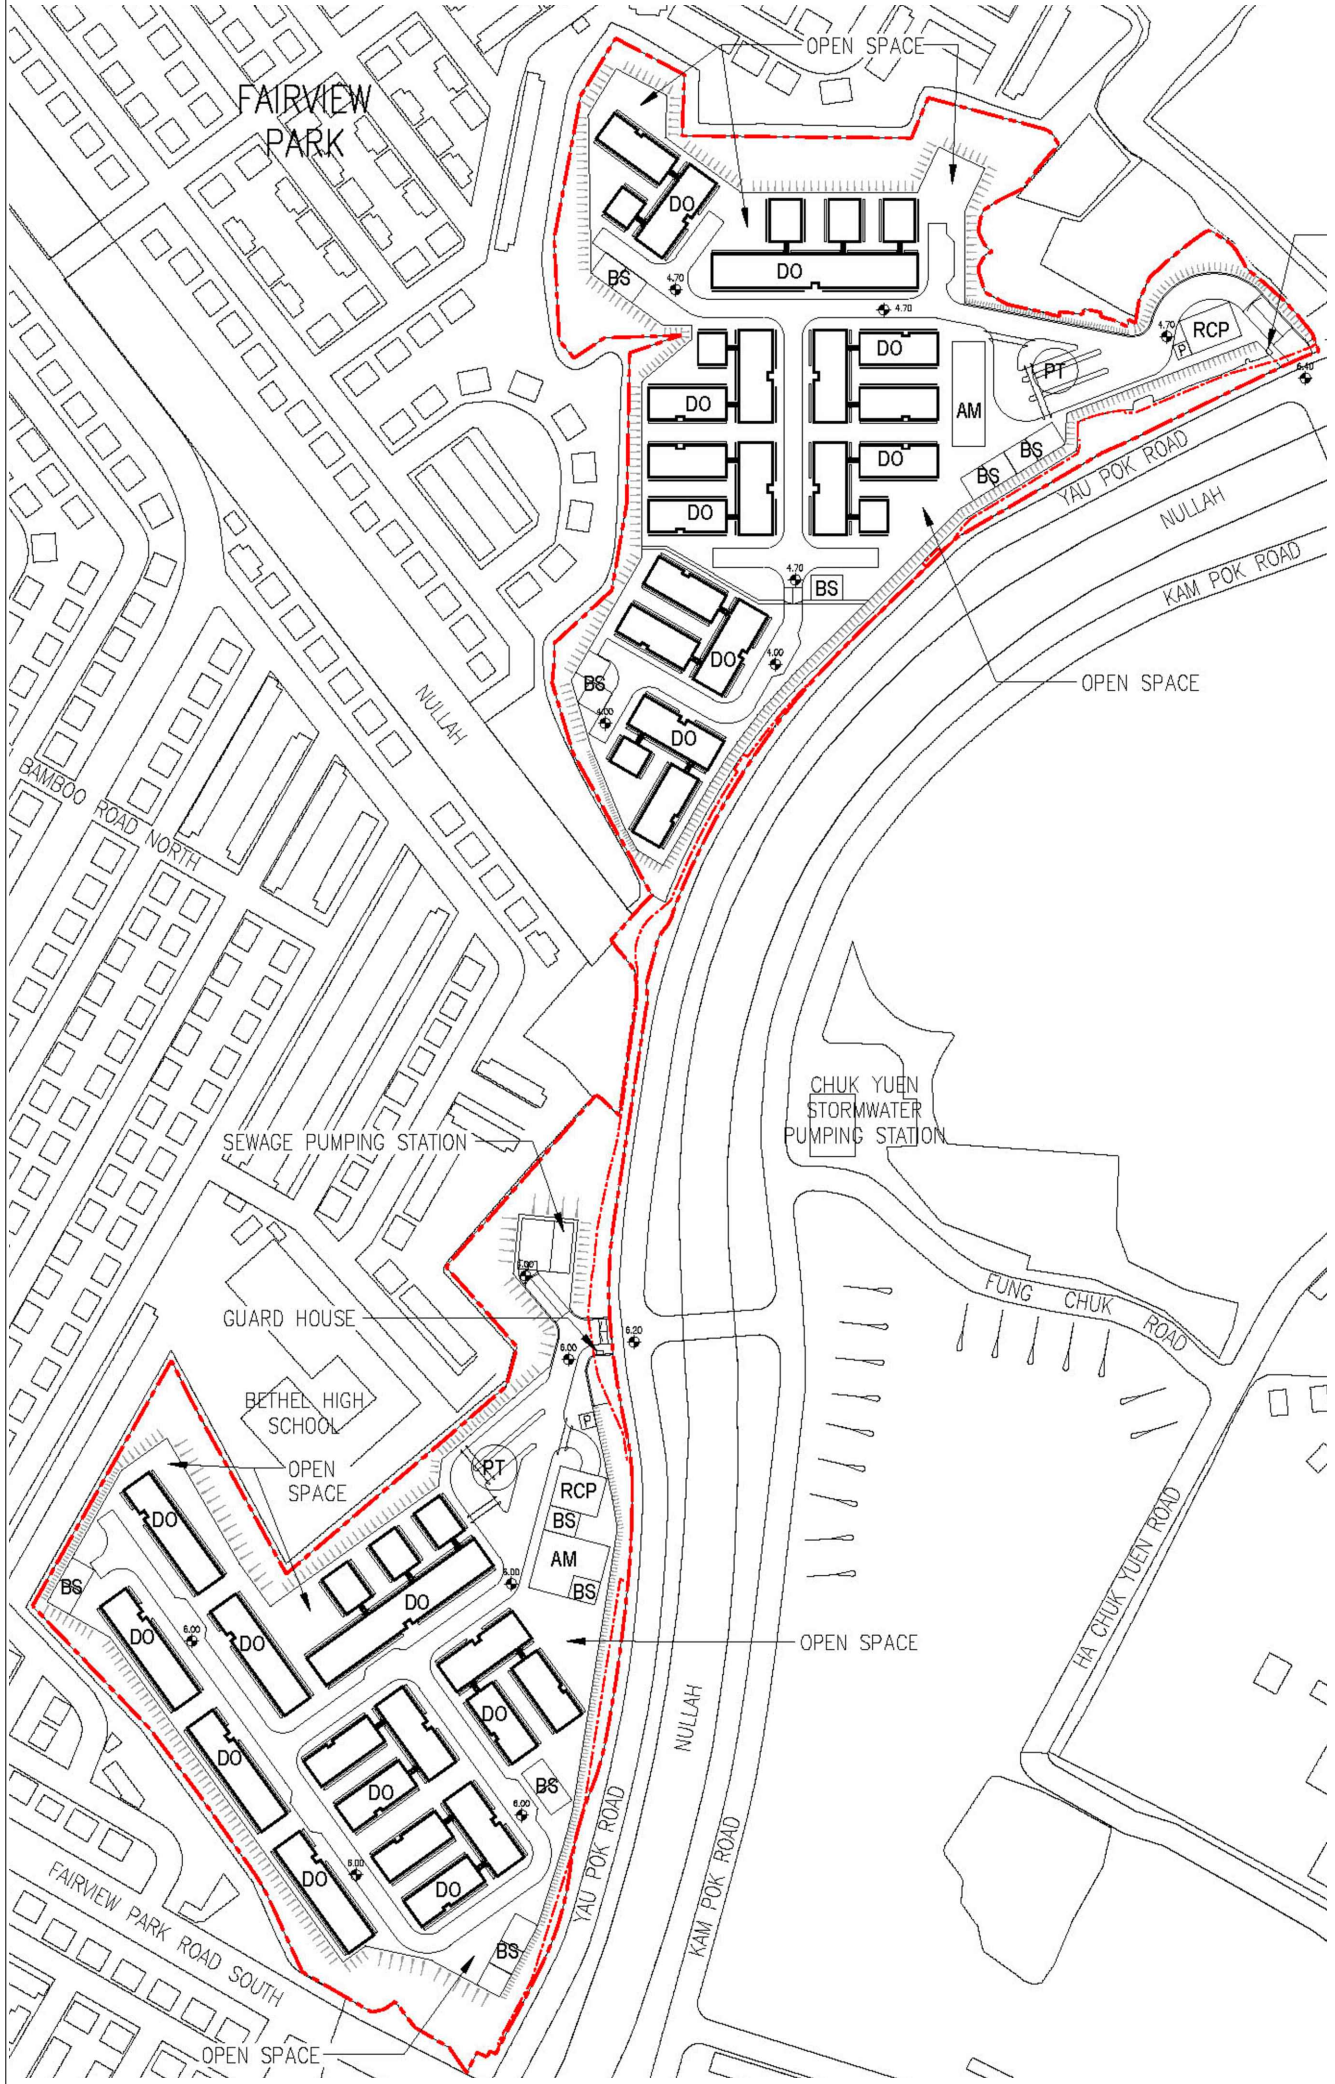

CURRENT APPLICATION

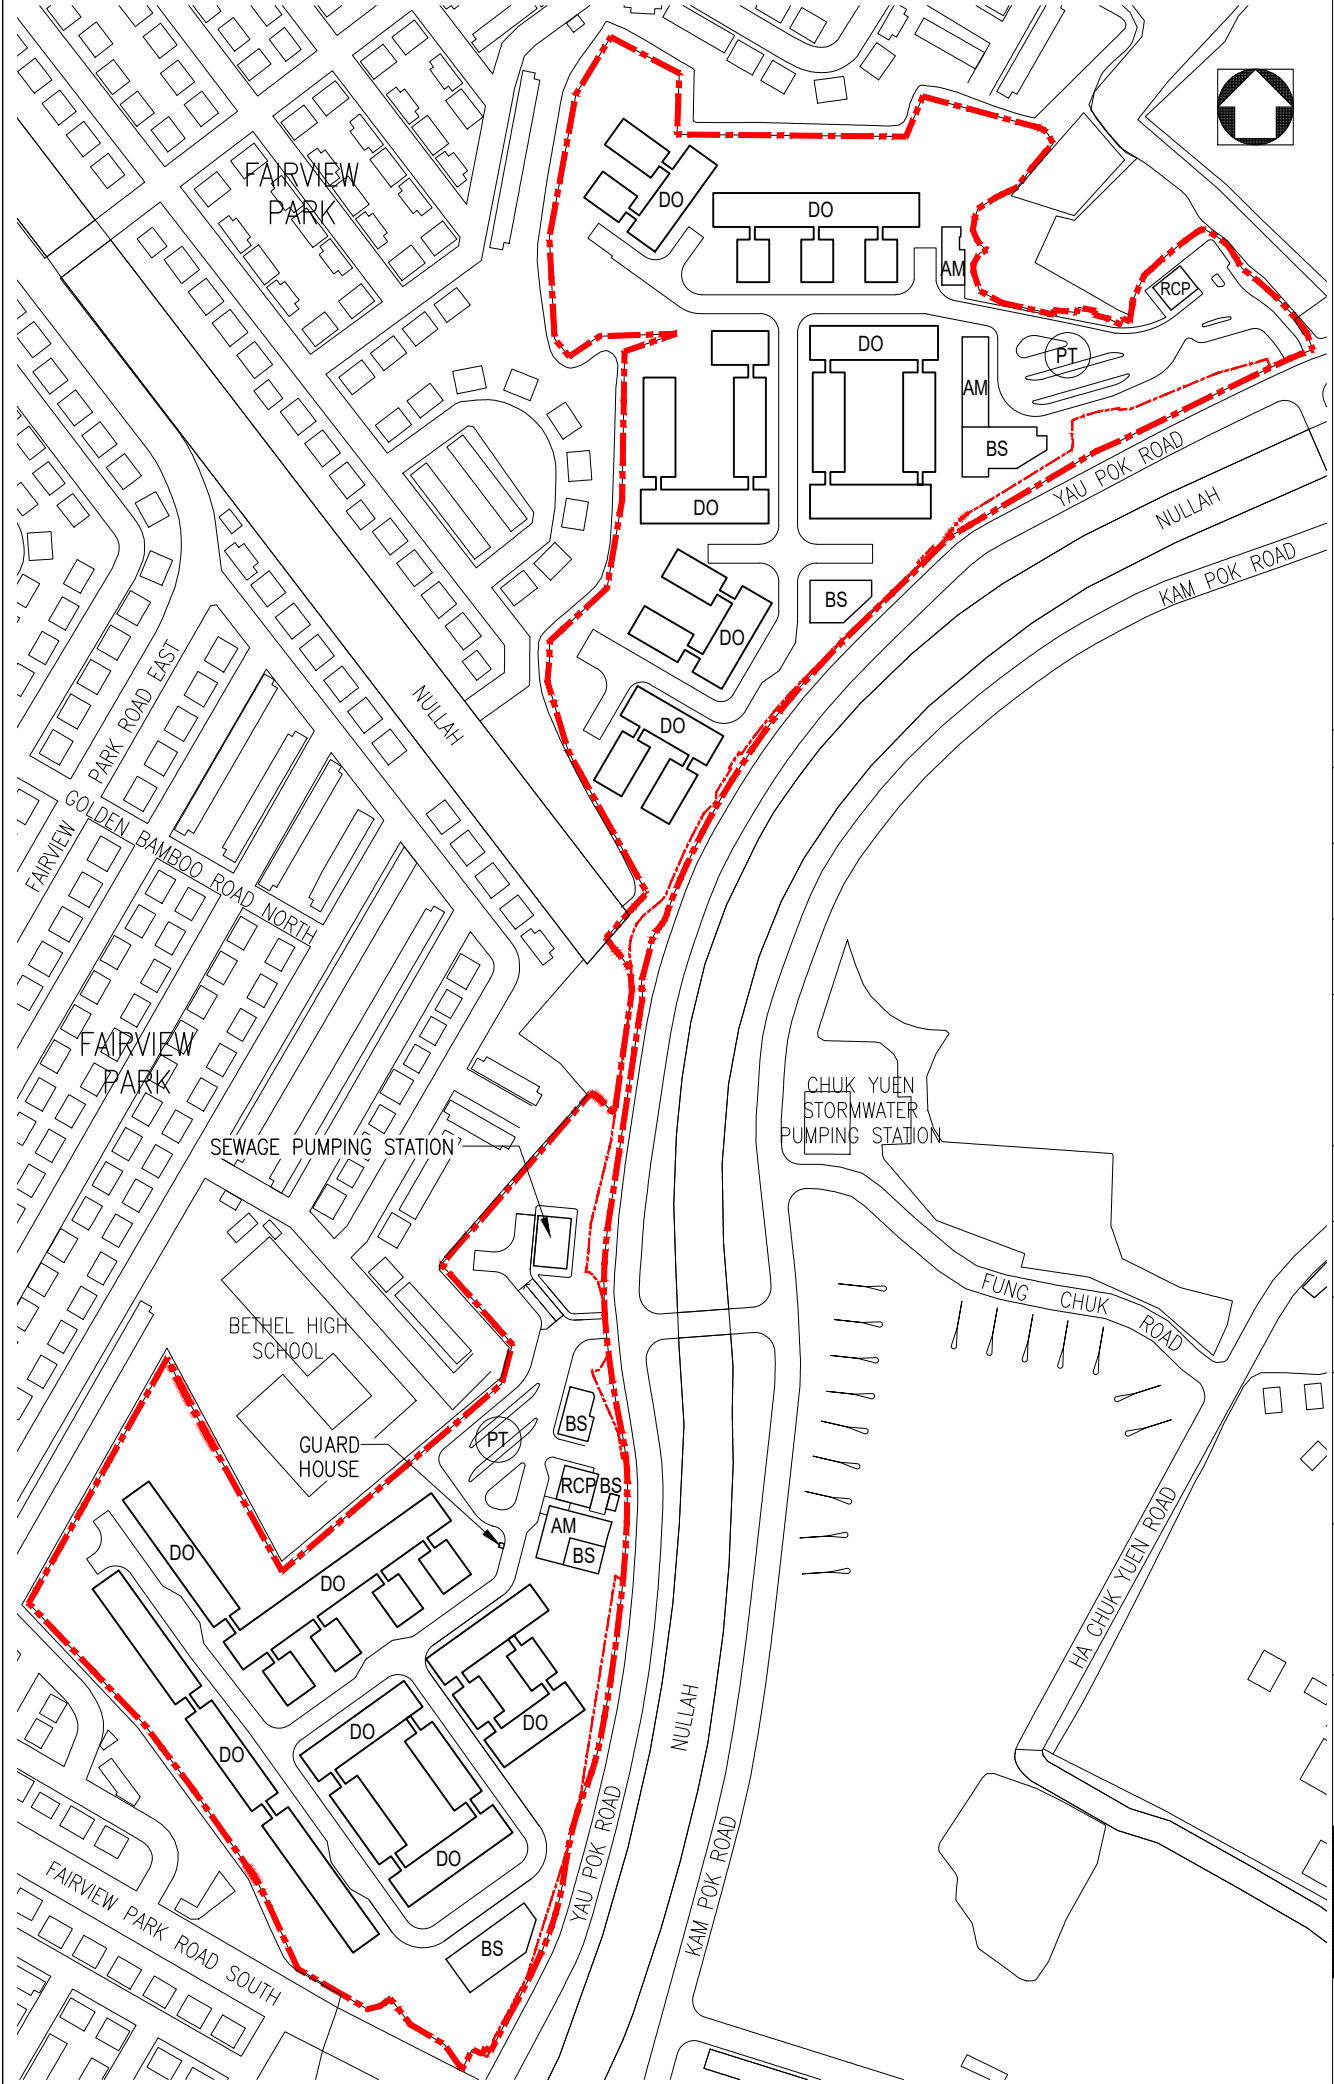

NOTES

LEGENDS

- SECTION 16 APPLICATION SITE BOUNDARY
- DEVELOPMENT SITE BOUNDARY
- DO DOMESTIC BLOCK
- AM AMENITY BLOCK
- RCP REFUSE COLLECTION POINT
- BS BUILDING SERVICES BLOCK
- PT PUBLIC TRANSPORT TERMINUS
- P CYCLE PARKING

no.	date	description
REVISION		

drawn	WL	06/2026
checked	LL	06/2026

approved		
Chief Architect	.....	.....
Senior Architect	.....	.....
Project Architect	.....	.....
	signed	date

contract no. SSM518

file no.

project no. 8800

contract  
LIGHT PUBLIC HOUSING AT  
YAU POK ROAD, YUEN LONG

drawing title  
COMPARISON OF  
LAYOUT PLAN

drawing no.	scale
AB3/8800/SK201	1:3000 (A3)

office  
**ARCHITECTURAL BRANCH**

