



Plan, Drawings and Documents 圖則, 繪圖及文件
Part 2. Viewing point of the photos

- Legend
- * fire extinguisher
 - = drainage
 - water flow direction
 - WC Temporary Toilet
 - EMR Electric Meter Room

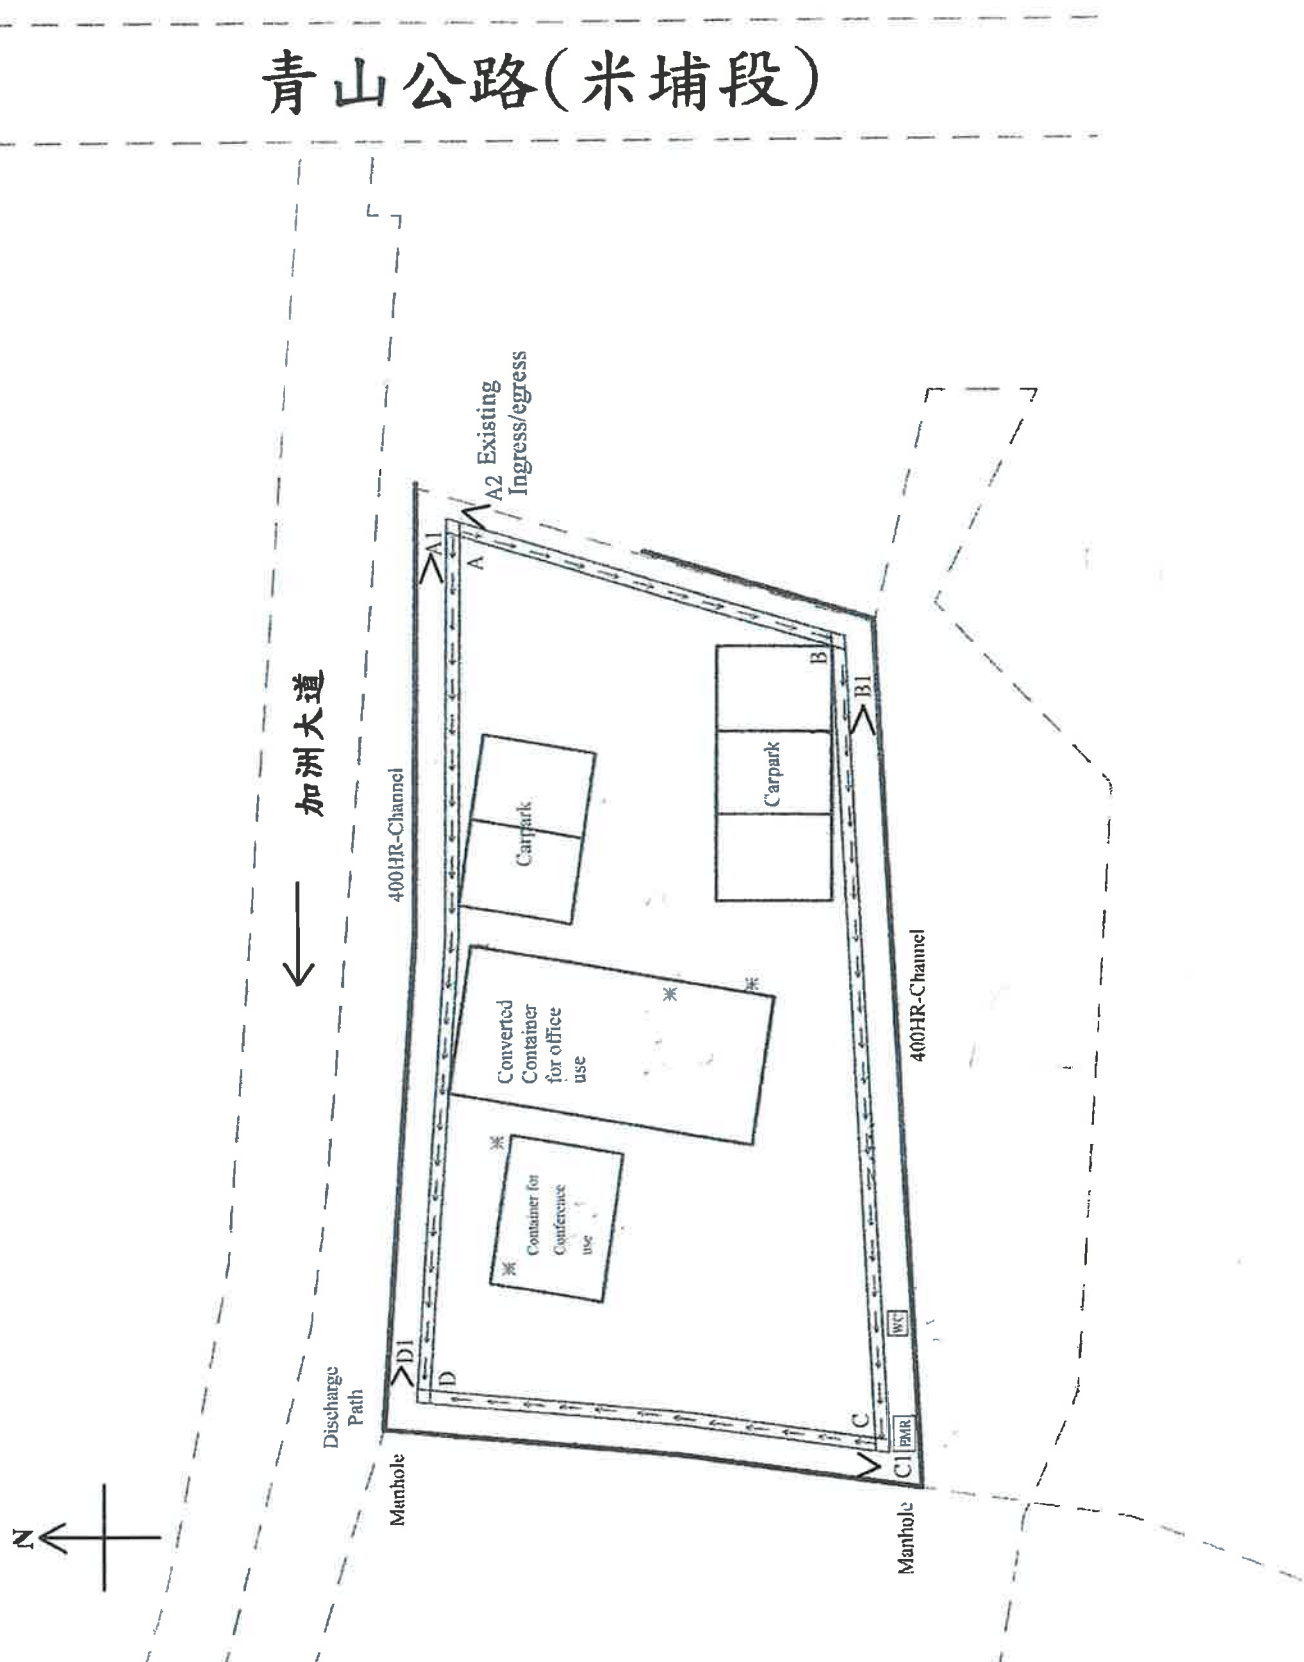

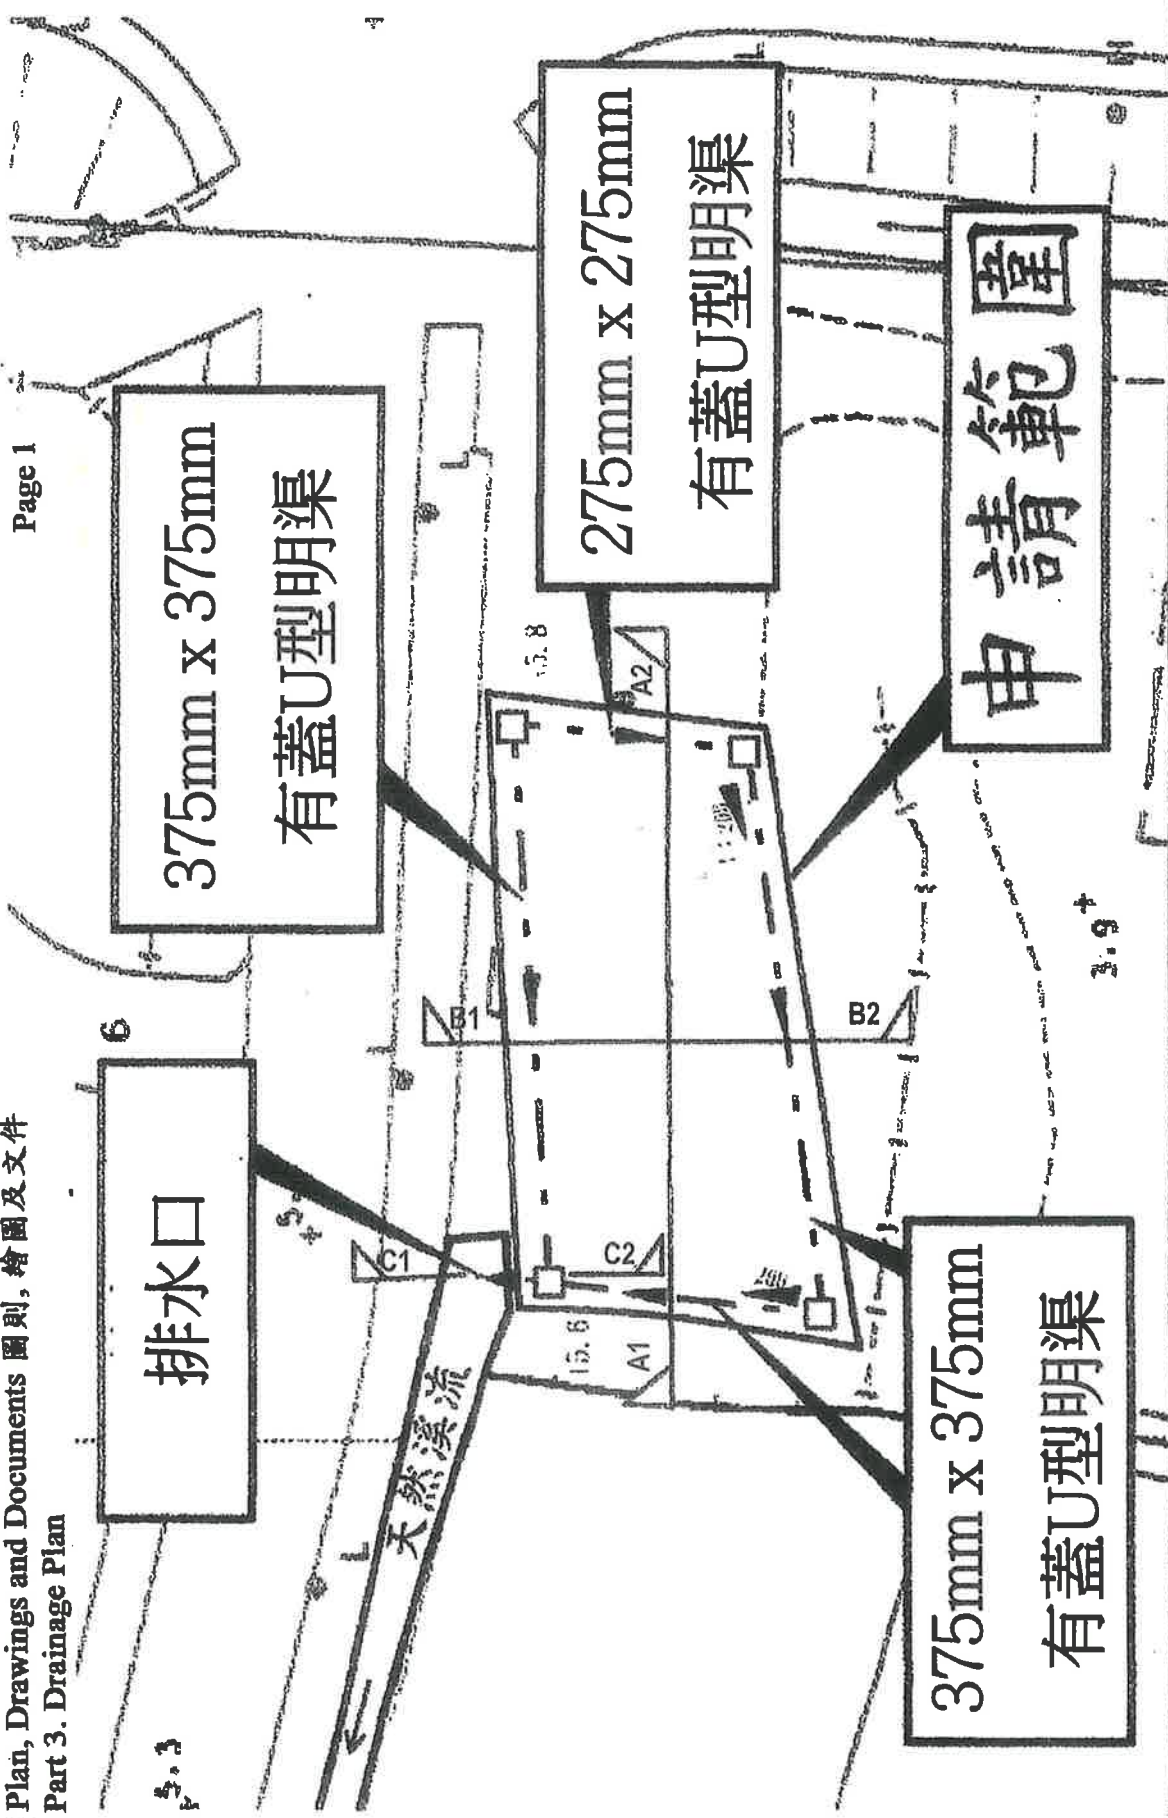

圖例:

□ 沙井

1:200

斜度

NOT TO SCALE

有蓋U型明渠
(375x375mm, 1: 200)

沙井D
(CL: 5.60; IL: 5.13)

排水口

有蓋U型明渠
(375x375mm, 1: 200)

沙井C
(CL: 5.65; IL: 5.18)

申請地點

沙井A
(CL: 5.80; IL: 5.42)

有蓋U型明渠
(275x275mm, 1: 200)

沙井B
(CL: 5.80; IL: 5.42)

有蓋U型明渠
(375x375mm, 1: 200)

5.6

Road

1: 200

1: 200

1: 200

2872 RP

2871 RP

○	圖片拍攝位置
▲	坡度
▼	渠道水流方向
→	場地水流方向
---	現有有蓋U型明渠
□	現有沙井
SCALE	1: 250

