



Part 1. Site Plan Layout (佈局圖)

- 1.) Main Office 9.8m(L)x6.2m(W)
 - 2.) Conference Room 6m(L)x5m(W)
 - 3.) WC (Temporary Toilet) 1m(L)x1m(W)
 - 4.) EMR (Electric Meter Room) 1.2m(L)x1.3m(W)
- Car Park 4.8m(L)x2.8m(W) - (x5) 共5個車位

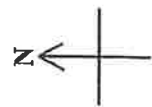


- Legend
- * fire extinguisher
 - = drainage
 - ← water flow
 - direction
 - WC Temporary Toilet
 - EMR Electric Meter Room
 - 伸縮帳篷

青山公路(米埔段)

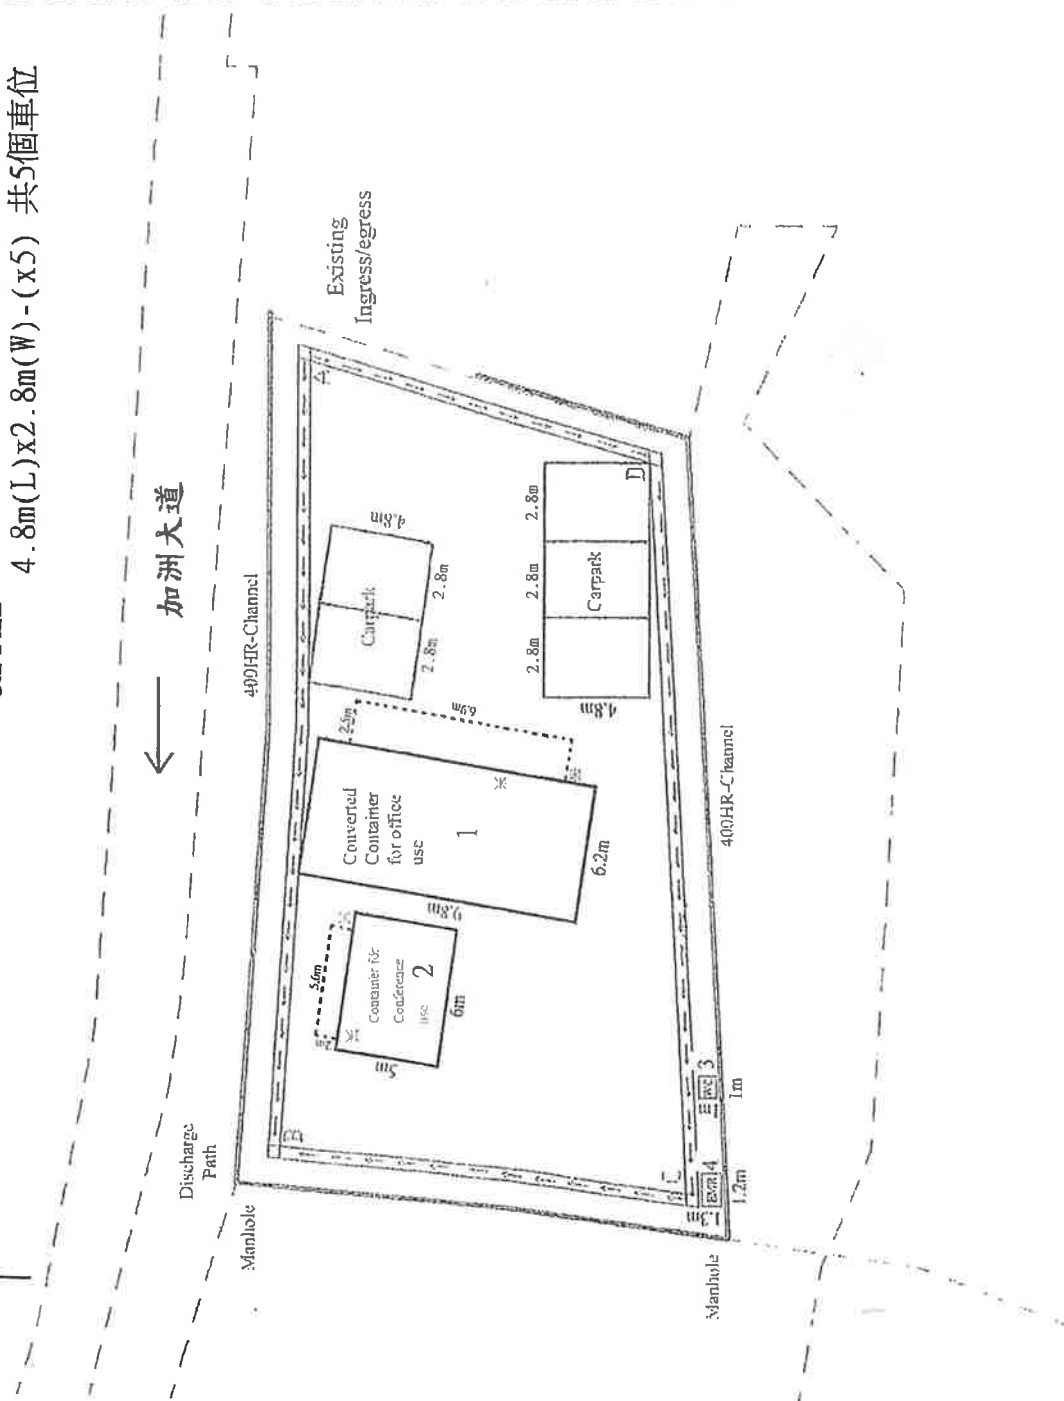

Part 1. Site Plan

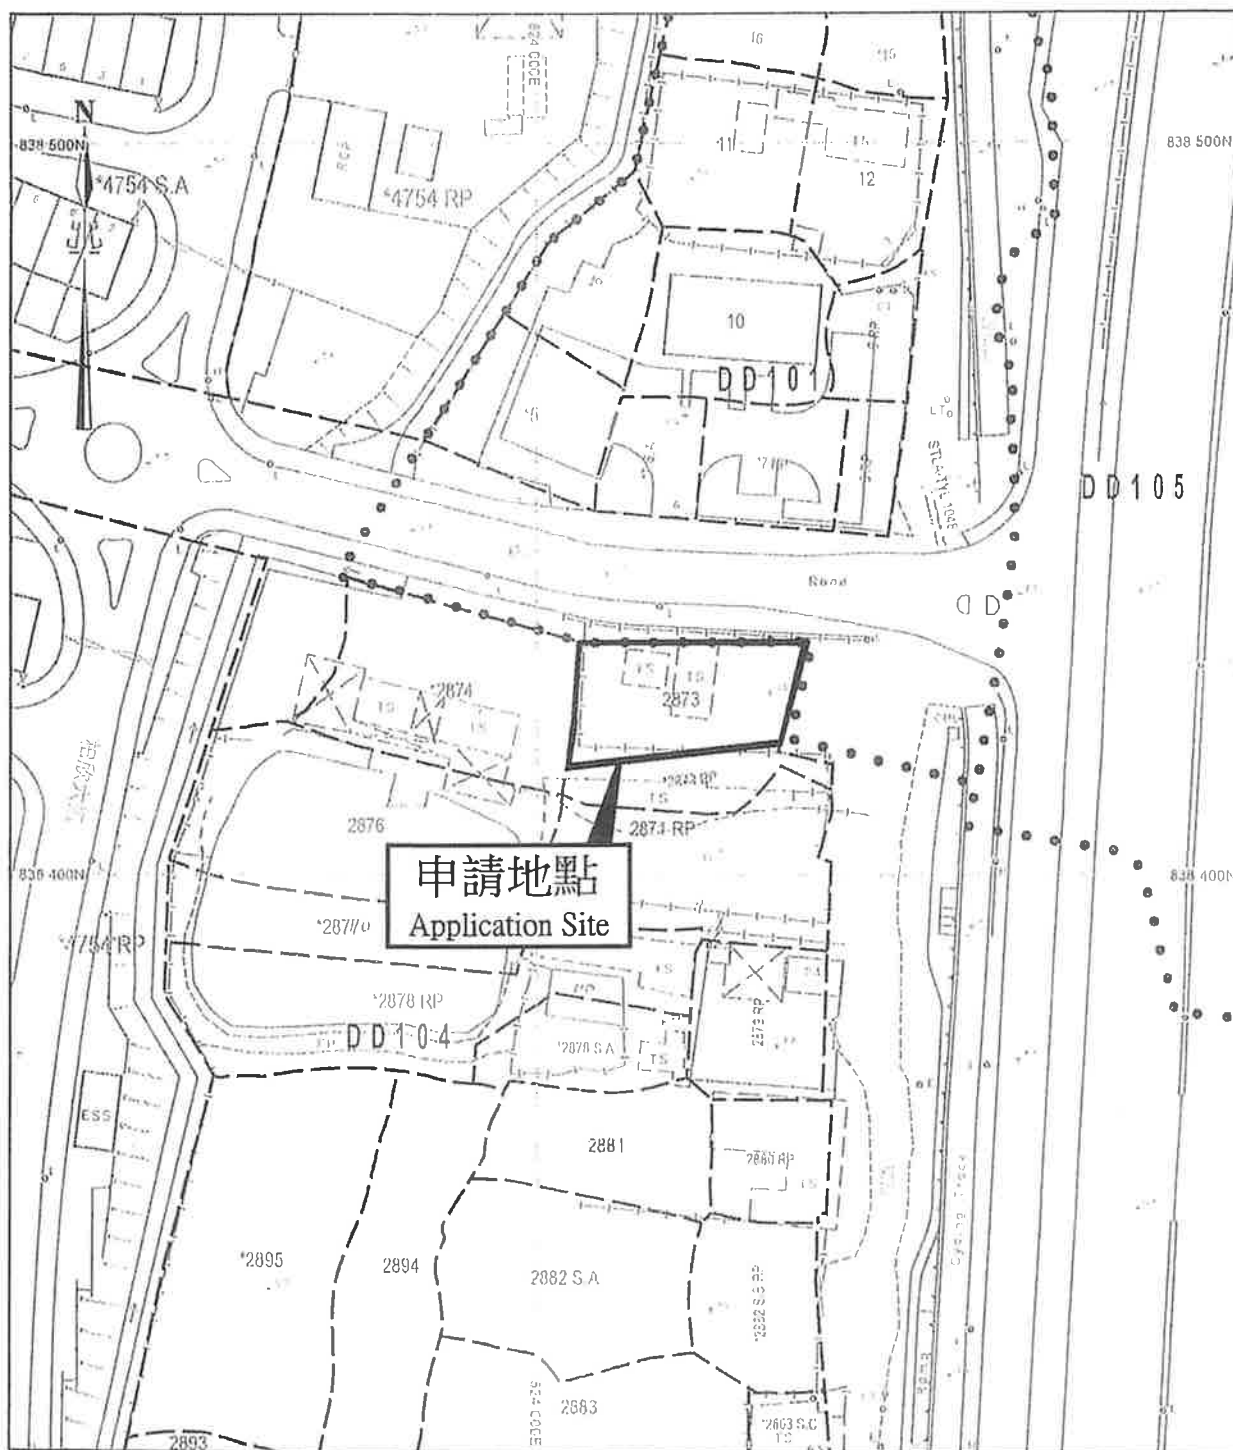

地政總署測繪處 Survey and Mapping Office, Lands Department

比例尺 SCALE 1:1 000

米 metres 10 0 10 20 30 40 50 metres



Locality :

Lot Index Plan No. : LIP1658252P

District Survey Office : DSOYL

Date : 20-Jul-2026

Reference No. : 2-SE-11D,2-SE-12C,2-SE-16B,2-SE-17A


香港特別行政區政府 版權所有

© Copyright reserved - Hong Kong SAR Government
SMO-P01 20260720105638 10

摘要說明：本地段索引圖在其背景的地形圖上標示了各種永久和短期持有的土地的圖像界線。這些土地包括私人地段、政府撥地、短期租約地，以及其他作該用途的土地。請注意：(1)本索引圖上的資料會按不時更新而不作事先通知；(2)索引圖的更新或會延後於有關資料的實際變更；以及(3)本索引圖中顯示的界線僅供識別之用，資料是否準確可靠，應徵詢專業土地測量師的意見。
免責說明：如因使用本地段索引圖，或因所依據的本索引圖資料出錯、遺漏、過時或有誤差而引致任何損失或損害，政府概不承擔任何法律責任。

Explanatory notes: This plan shows the graphical boundaries of different kinds of permanent and temporary land holdings with the topographic map in the backdrop. The land holdings as shown may include private lots, government land allocations, short term tenancies and other permitted uses of land. It must be noted that: (1) the information shown on this plan is subject to update without prior notification; (2) there may be time lag between an update and the related changes taken place, and (3) the graphical boundaries as shown are for identification purpose only and interpretation of their accuracy and reliability requires the advice from professional land surveyor.
Disclaimer: The Government shall not be responsible for any loss or damage, howsoever arising from the use of this plan or in reliance upon its correctness, completeness, timeliness or accuracy.

Part 2. Viewing point of the photos

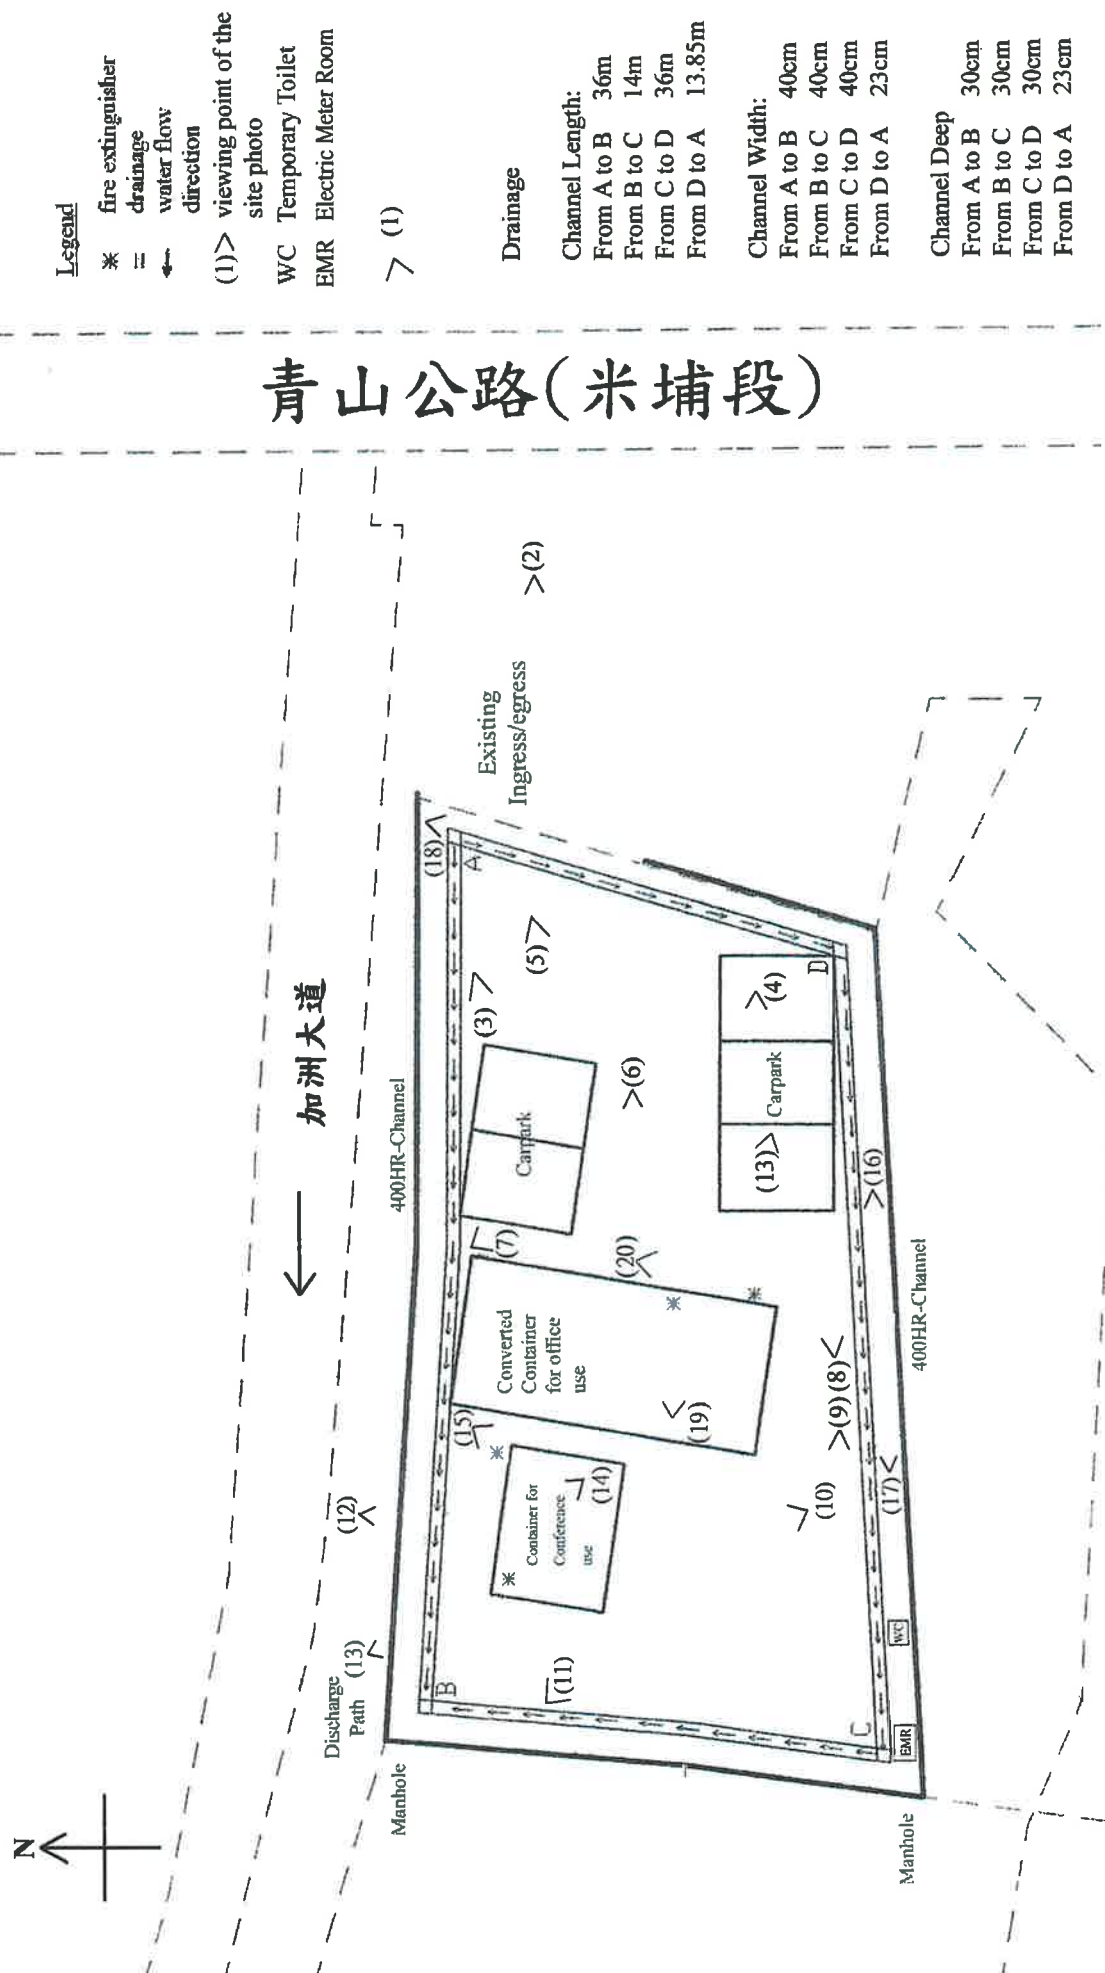

2. Photos 申請地點周邊環境



1. 青山公路米去埔段加洲花園大道入口



2. 申請地點周邊環境



3. 申請地點周邊環境



4. 申請地點周邊環境



5. 申請地點周邊環境



6. 申請地點周邊環境



7. 臨時辦公室前的空地(五個泊車位)



8. 臨時辦公室前的空地(五個泊車位)及周邊環境



9. 臨時辦公室後的空地及周邊環境



10. 臨時會議室後的空地及周邊環境



11. 申請臨時辦公室後的空地及周邊環境



11. 申請臨時辦公室後的空地及周邊環境



12. 申請會議室的空地及周邊環境



13. 申請會議室的空地及周邊環境



14. 臨時會議室內的消防裝置



15. 臨時會議室外的消防裝置



16. 渠道及植物



17. 渠道及植物



18. 渠道及植物



19. 臨時辦公室內消防裝置



20. 臨時辦公室外消防裝置



20. 臨時辦公室外消防裝置

2. Photos : Type(s) of Application 申請類別 - Real Estate Agency(地產代理)
-Development Proposal 發展細節表 (附件相片)

1a.) 申請地點: 入口門口招牌



1b.) 申請地點: 寫字樓招牌



2. Photos :Development Proposal 擬議發展計劃

-Development Proposal 發展細節表 (附件相片)

1c.) 申請地點: 伸縮帳篷



1d.) 申請地點: 金字頂



e.) 申請地點: 後面加洲大道招牌



3.) 申請地點: 洗手間



Development Proposal 擬議發展計劃
發展細節表 (附件相片)

申請地點: 電表房

