


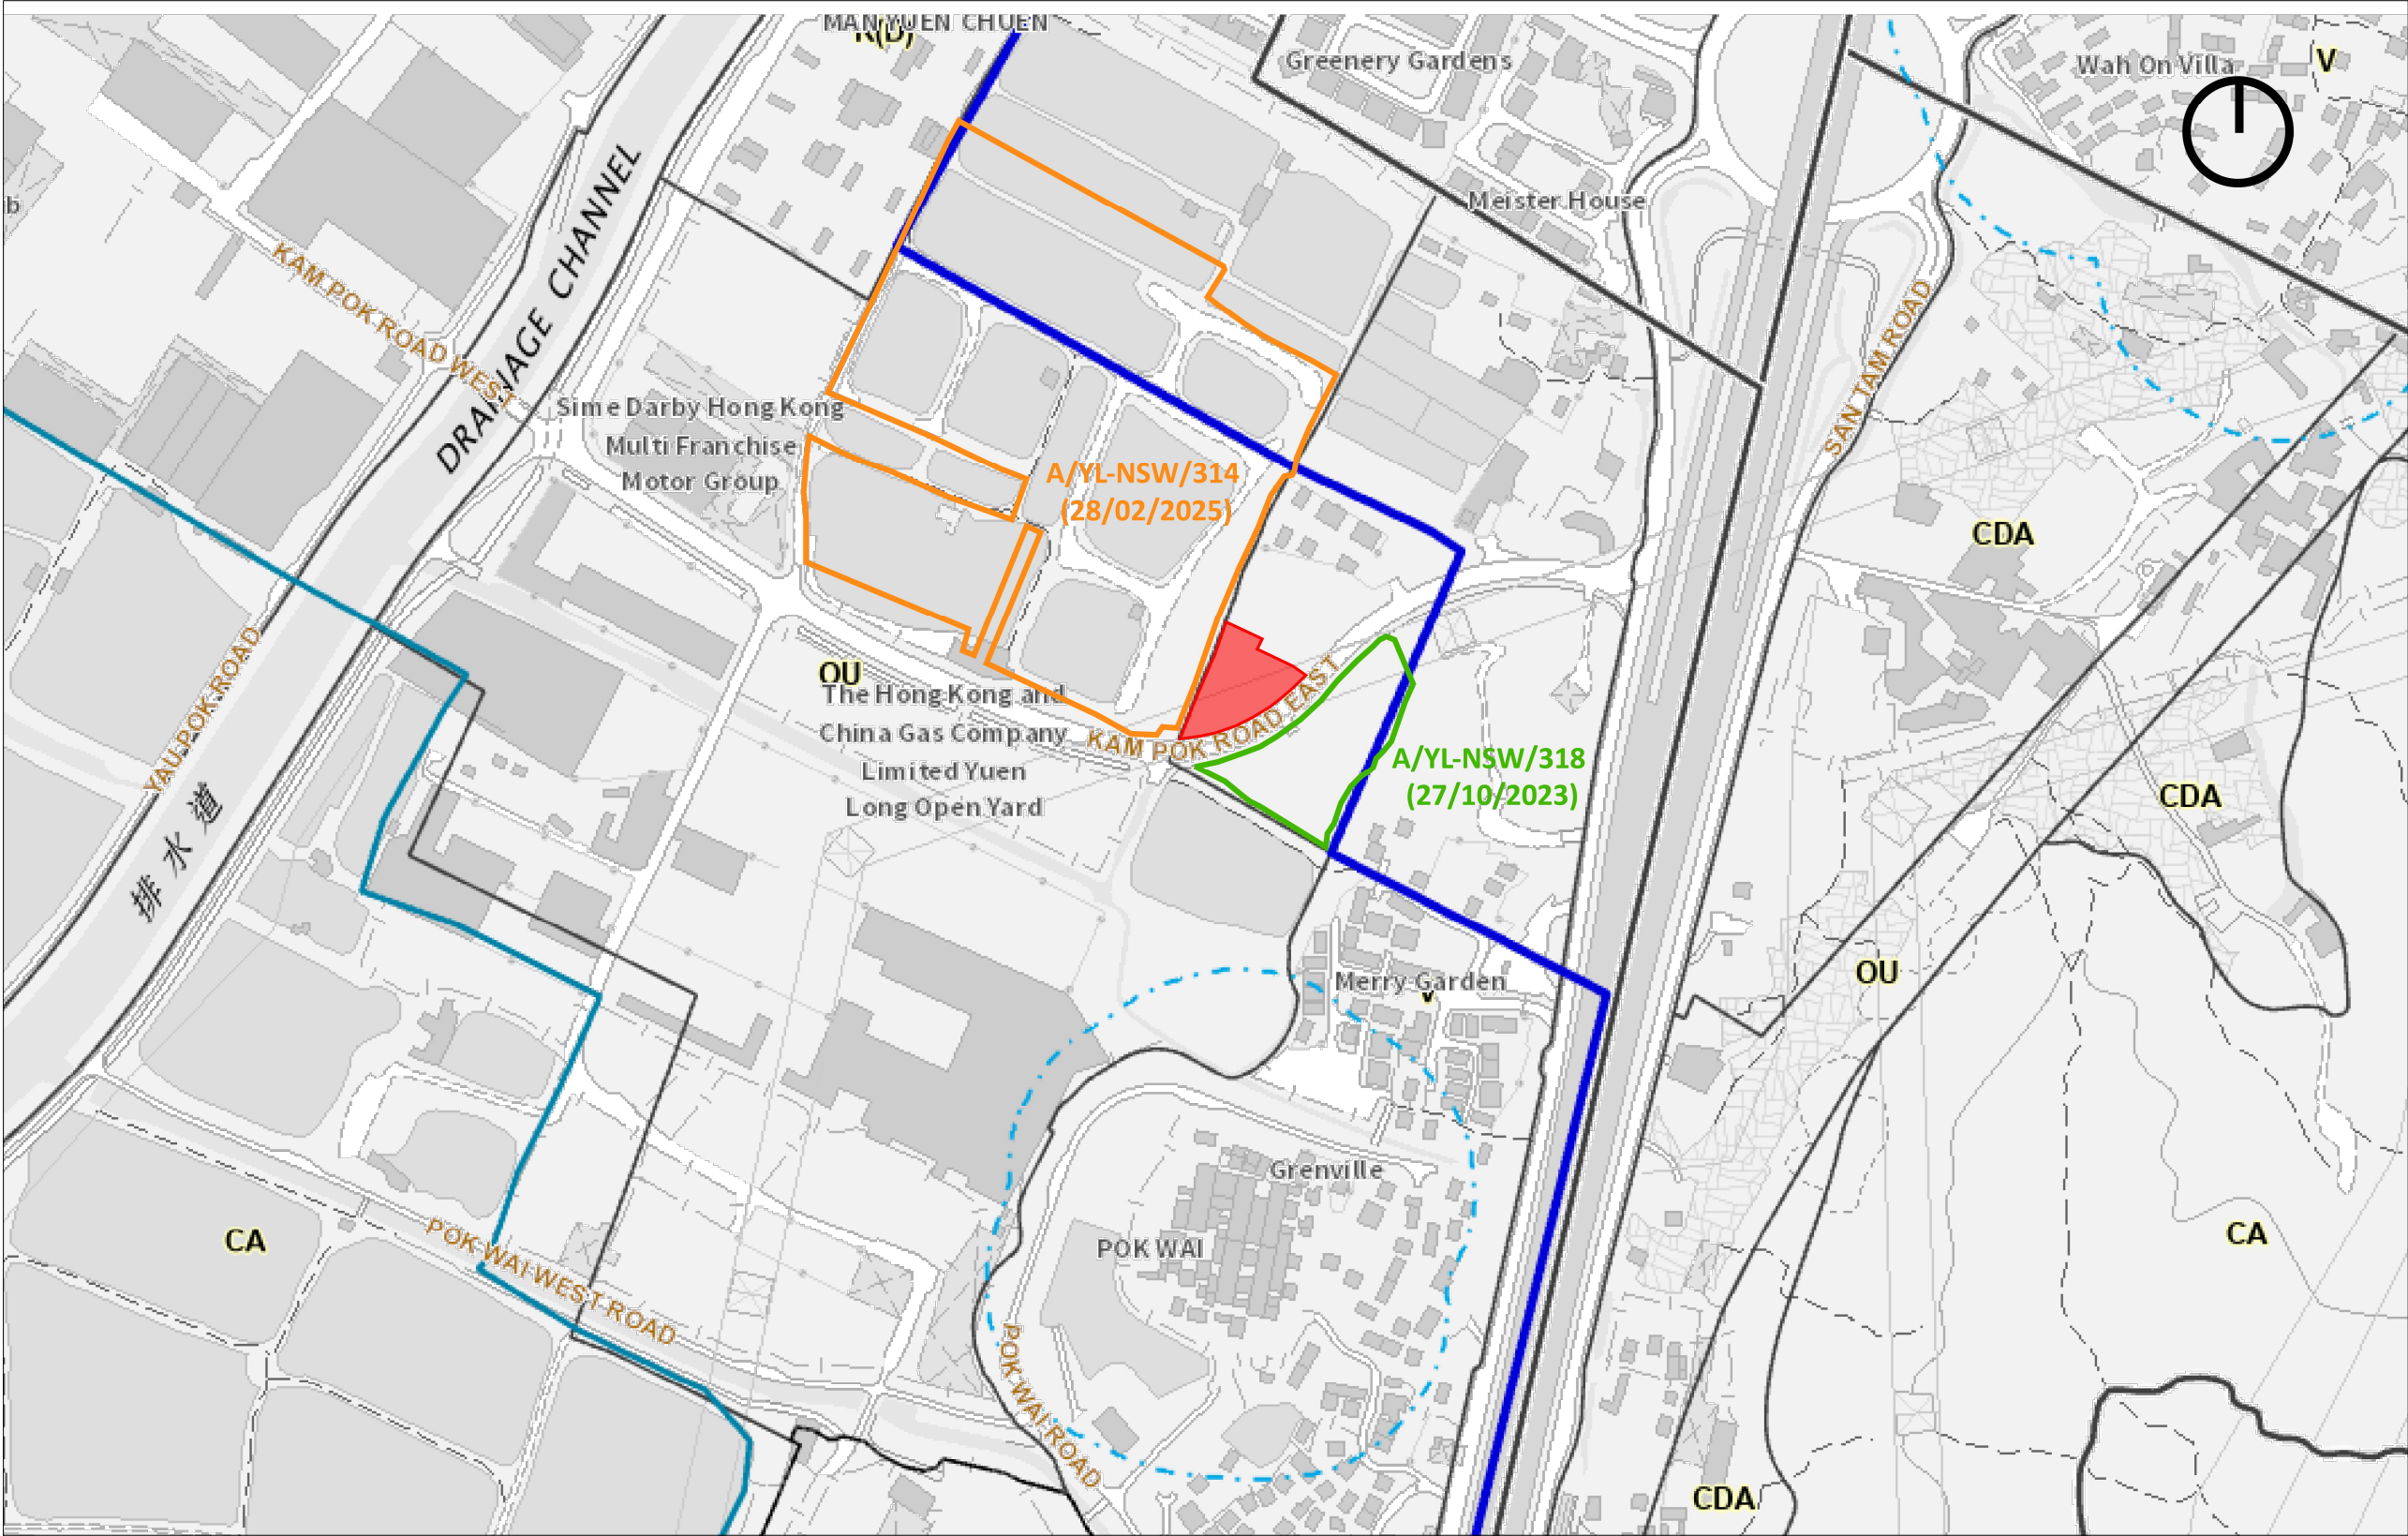


© 2025 SYN PLUS DESIGN LIMITED. All rights reserved.

NOTES:

LEGEND:



THE SITE

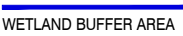

WETLAND BUFFER AREA



WETLAND CONSERVATION AREA



VILLAGE ENVIRON

REV	DATE	DESCRIPTION	BY	CHKD
1	9.5.2025	CONCEPT DESIGN	KC	PC

Do not scale from drawings. All dimensions must be checked and verified on site before any works are undertaken. Any discrepancies must be reported in writing to Architect.

CLIENT

TOWN PLANNER

DeSPACE (International) Limited



ARCHITECT

Vessel International Limited
Syn Plus Design Limited




PROJECT : Proposed Social Welfare Facilities (Residential Care Home for the Elderly (RCHE)) in "Village Type Development" Zone, Various Lots in D.D. 104 and Adjoining Government Land, Nam Sang Wai, Yuen Long

DRAWING : LOCATION PLAN

SCALE : NTS
PROJECT NO: 25001_KPR
Drawing No. :
FIGURE 1
MAY 2025

Rev: —
Date:

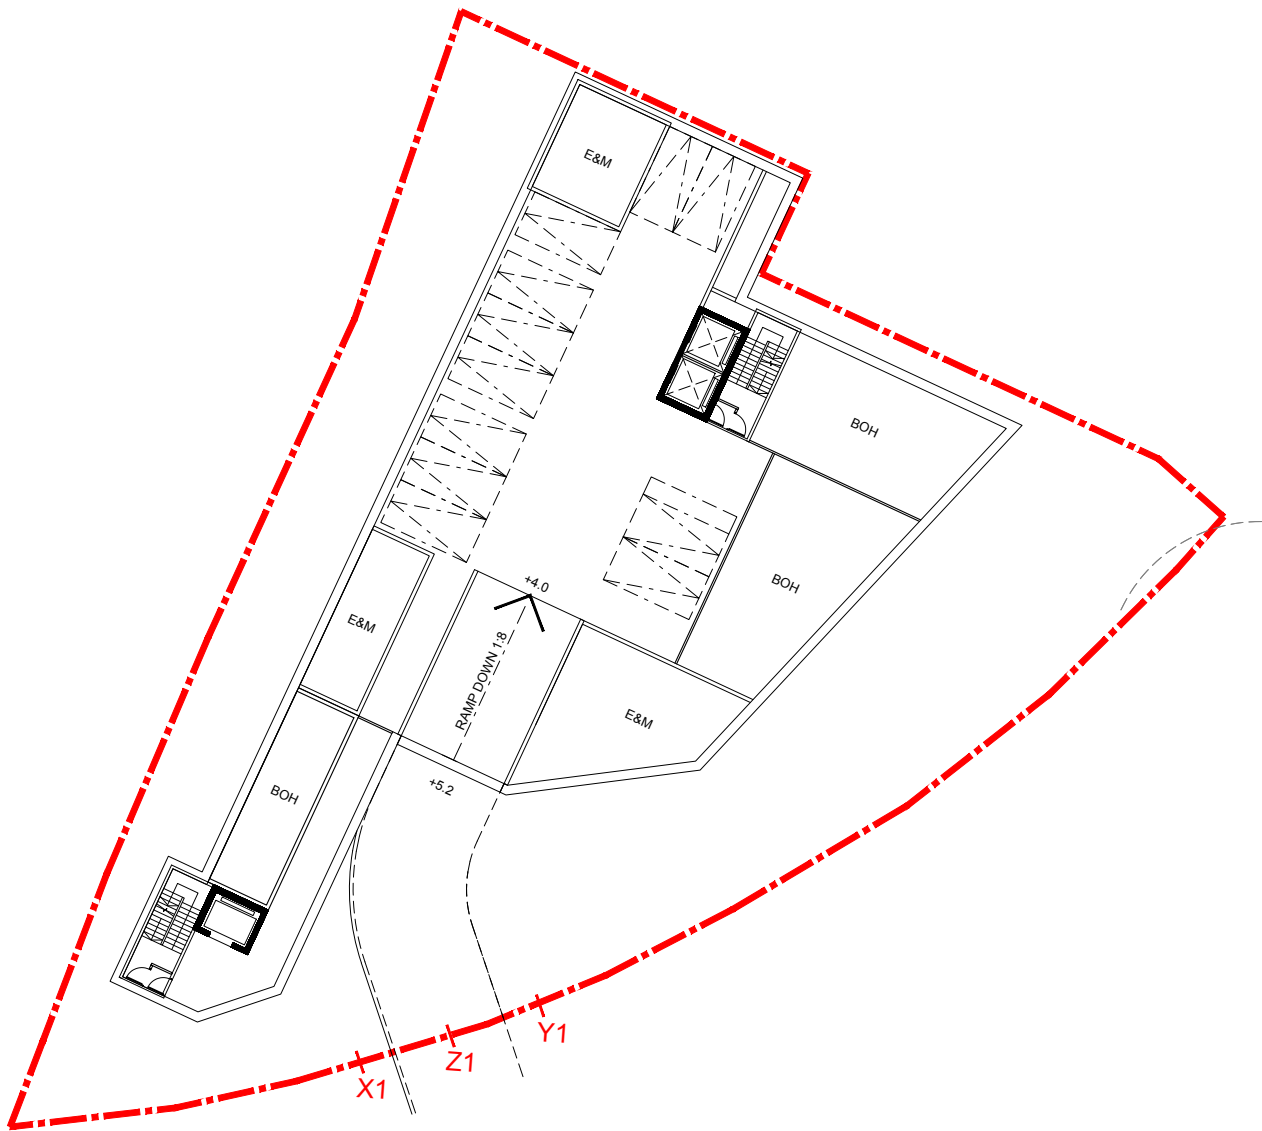

BASEMENT FLOOR PLAN
KAM POK ROAD E RCHE 1:400 @ A3

© 2025 SYN PLUS DESIGN LIMITED. All rights reserved.

NOTES:

-	5.5.2025	CONCEPT DESIGN	KC	PC
REV	DATE	DESCRIPTION	BY	CHKD

Do not scale from drawings. All dimensions must be checked and verified on site before any works are undertaken. Any discrepancies must be reported in writing to Architect.

CLIENT

TOWN PLANNER

DeSPACE (International) Limited



ARCHITECT

Vessel International Limited
Syn Plus Design Limited



PROJECT : Proposed Social Welfare Facilities (Residential Care Home for the Elderly (RCHE)) in "Village Type Development" Zone, Various Lots in D.D. 104 and Adjoining Government Land, Nam Sang Wai, Yuen Long

DRAWING : BASEMENT FLOOR PLAN

SCALE : 1: 400 @A3 Rev: —

PROJECT NO: 25001_KPR

Drawing No. : Date:

CP-B102 MAY 2025




Do not scale from drawings. All dimensions must be checked and verified on site before any works are undertaken. Any discrepancies must be reported in writing to Architect.

DeSPACE (International)

 DeSPACE (International) Limited

Vessel International Limited

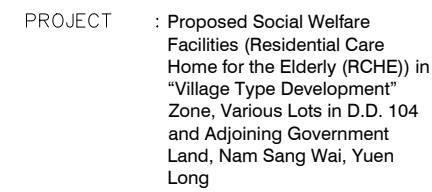

PROJECT NO: 25001_KPR —

CP-B104 MAY 2025




KAM POK ROAD E RCHE 1:400 @ A3

1:400 @ A3




Do not scale from drawings. All dimensions must be checked and verified on site before any works are undertaken. Any discrepancies must be reported in writing to Architect.

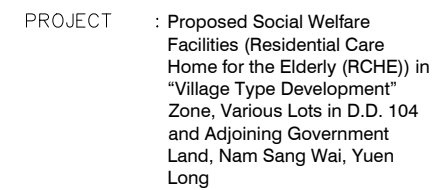 DeSPACE (International) Limited

PROJECT NO: 25001_KPR —

CP-B105 MAY 2025



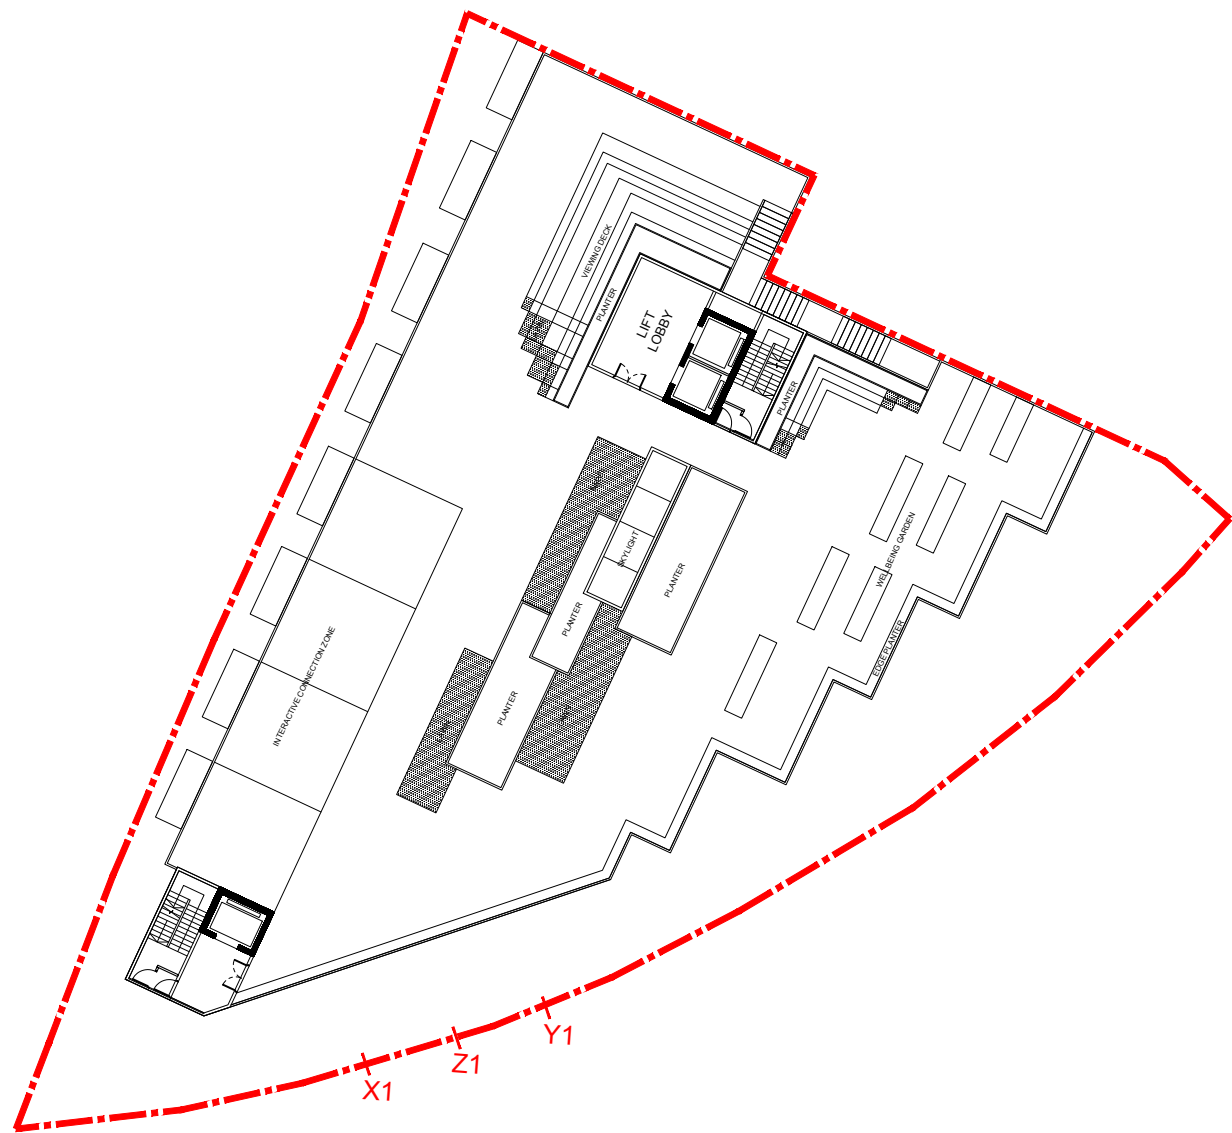

ROOF PLAN
KAM POK ROAD E RCHE 1:400 @ A3



© 2025 SYN PLUS DESIGN LIMITED. All rights reserved.

NOTES:

-	5.5.2025	CONCEPT DESIGN	KC	PC
REV	DATE	DESCRIPTION	BY	CHKD

Do not scale from drawings. All dimensions must be checked and verified on site before any works are undertaken. Any discrepancies must be reported in writing to Architect.

CLIENT

TOWN PLANNER

DeSPACE (International) Limited



ARCHITECT

Vessel International Limited
Syn Plus Design Limited



PROJECT : Proposed Social Welfare Facilities (Residential Care Home for the Elderly (RCHE)) in "Village Type Development" Zone, Various Lots in D.D. 104 and Adjoining Government Land, Nam Sang Wai, Yuen Long


DRAWING : ROOF PLAN

SCALE : 1: 400 @A3 Rev: —

PROJECT NO: 25001_KPR

Drawing No. : Date:

CP-B106 MAY 2025

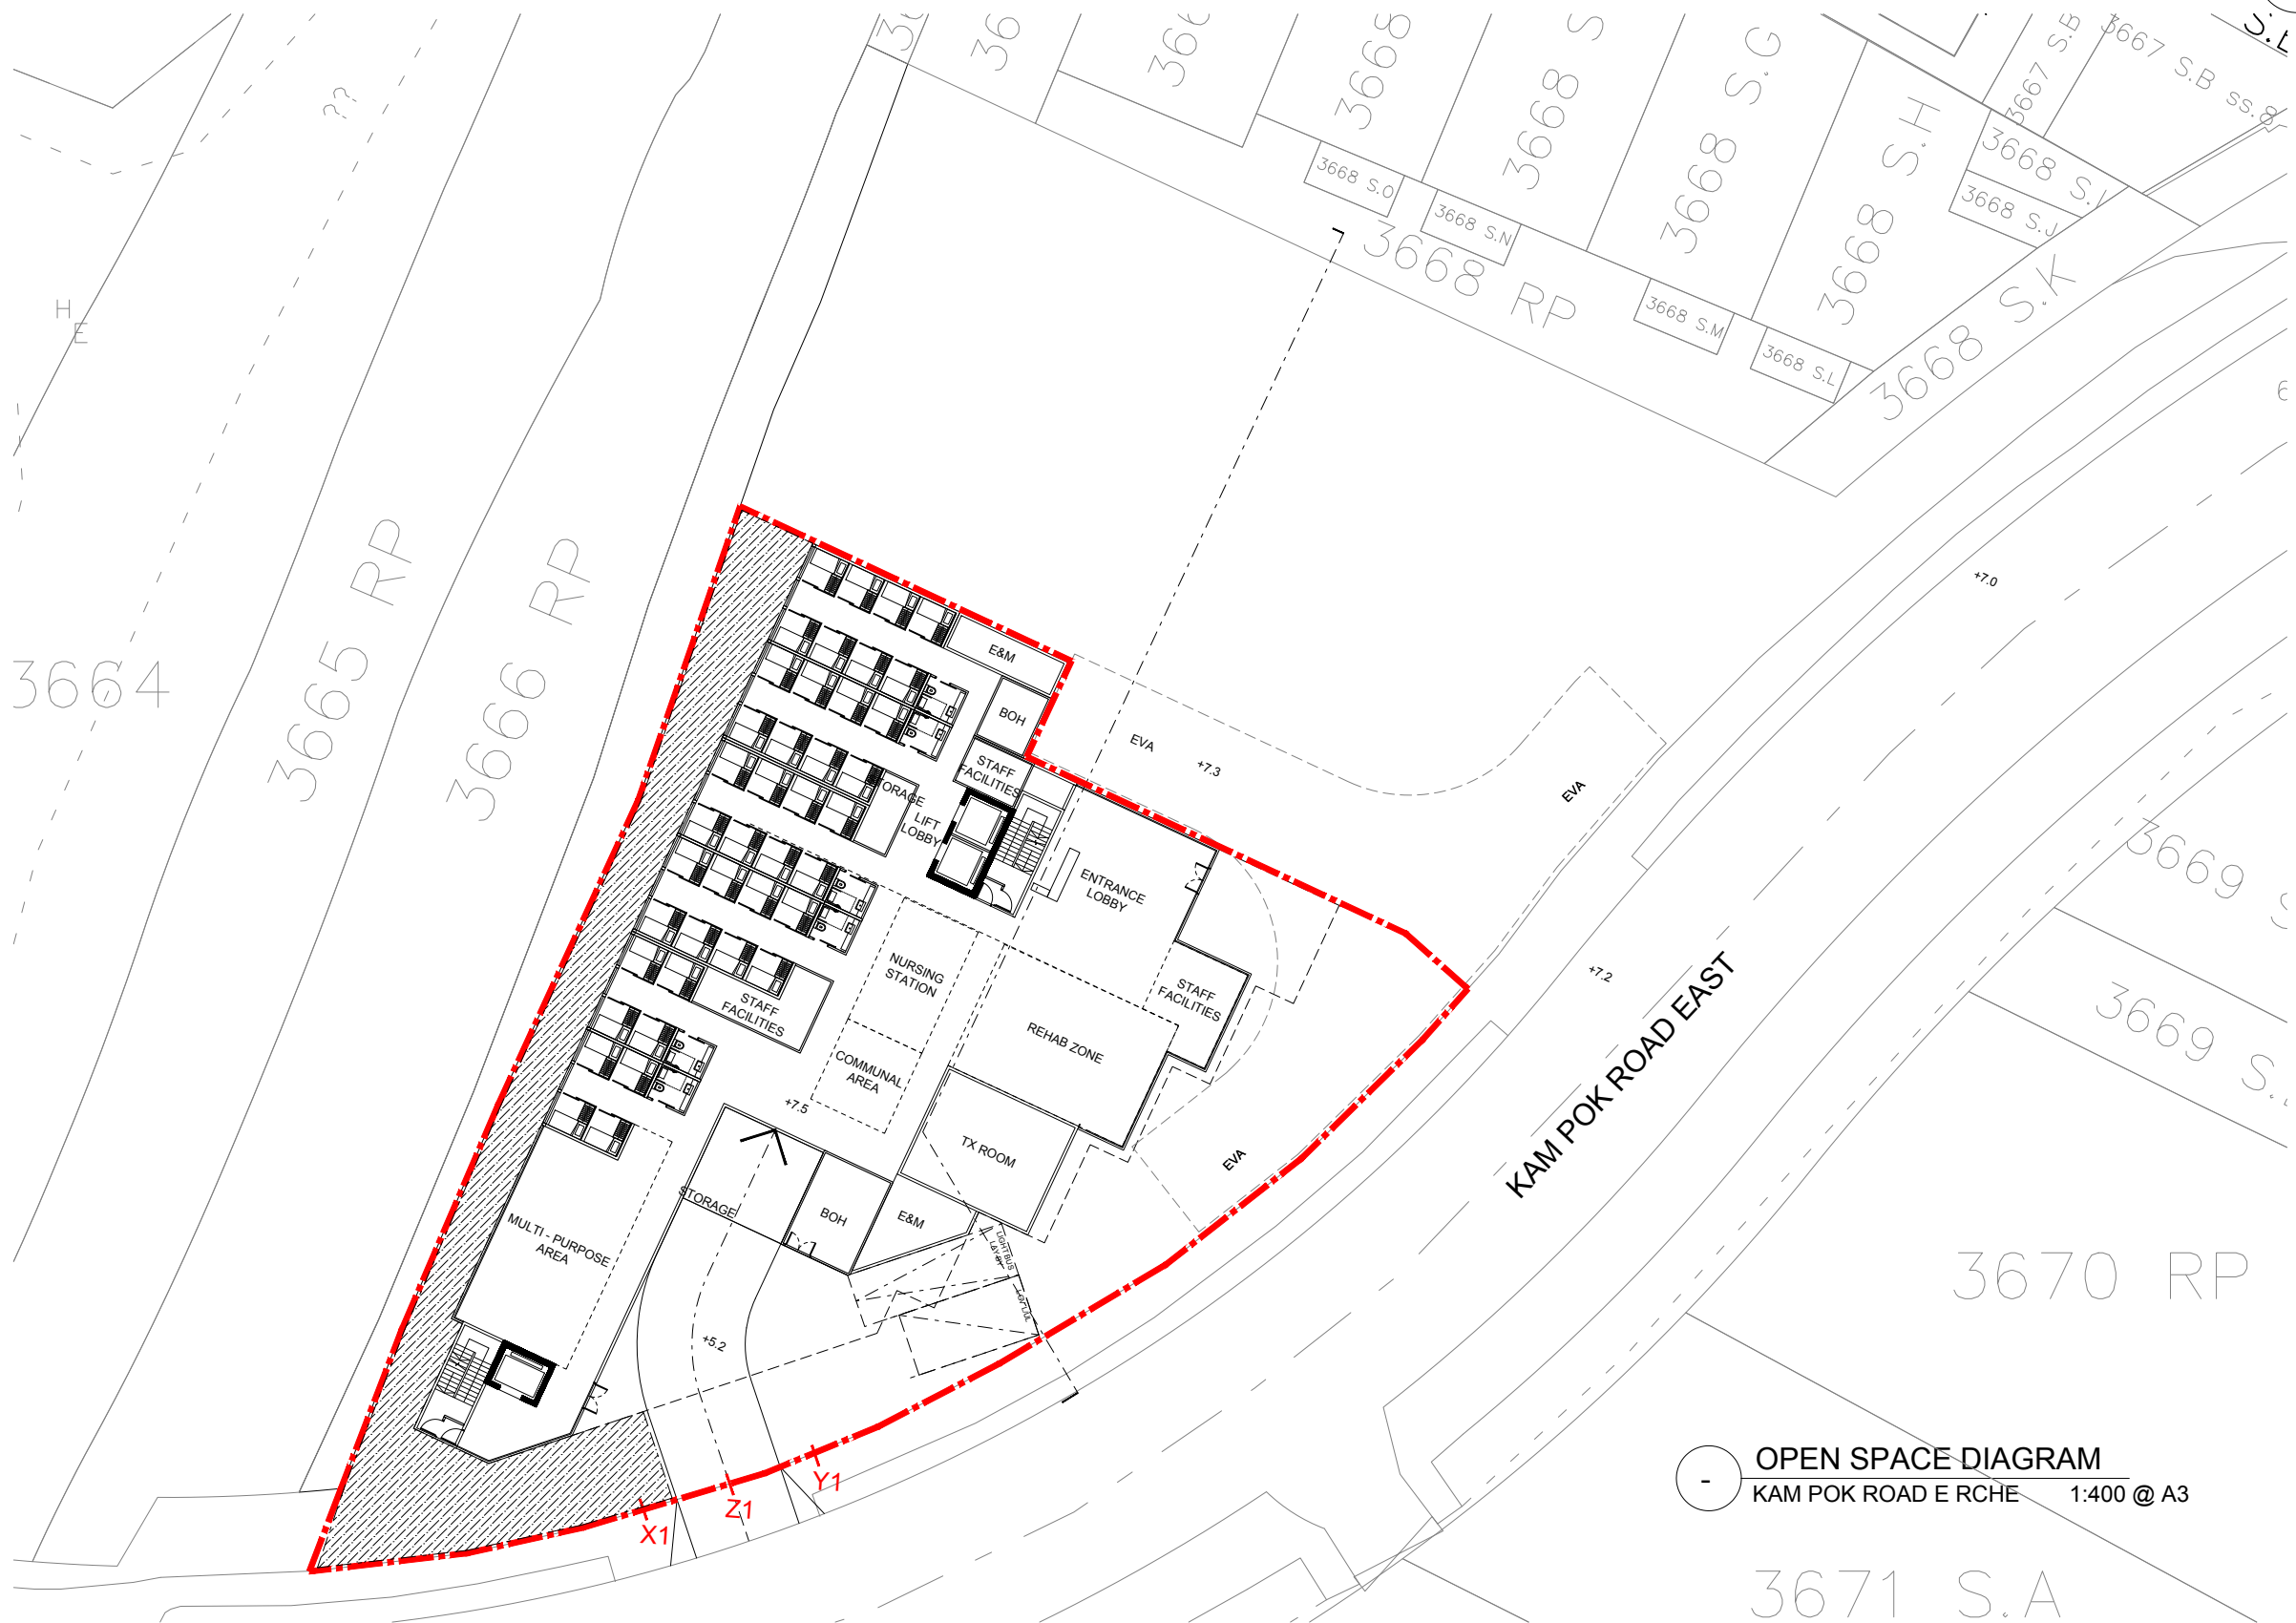

OPEN SPACE DIAGRAM
KAM POK ROAD E RCHE 1:400 @ A3

© 2025 SYN PLUS DESIGN LIMITED. All rights reserved.

NOTES:

LEGEND:

OPEN SPACE : 253 SQ. M.

REV	DATE	DESCRIPTION	BY	CHKD
-	14.5.2025	CONCEPT DESIGN	KC	PC

Do not scale from drawings. All dimensions must be checked and verified on site before any works are undertaken. Any discrepancies must be reported in writing to Architect.

CLIENT

TOWN PLANNER

DeSPACE (International) Limited



ARCHITECT

Vessel International Limited
Syn Plus Design Limited



PROJECT : Proposed Social Welfare Facilities (Residential Care Home for the Elderly (RCHE)) in "Village Type Development" Zone, Various Lots in D.D. 104 and Adjoining Government Land, Nam Sang Wai, Yuen Long

DRAWING : OPEN SPACE DIAGRAM

SCALE : 1:400 @A3

PROJECT NO: 25001_KPR

Drawing No. : Date:

CP-B108 MAY 2025




Do not scale from drawings. All dimensions must be checked and verified on site before any works are undertaken. Any discrepancies must be reported in writing to Architect.

DeSPACE (International)

 DeSPACE (International) Limited

Vessel International Limited

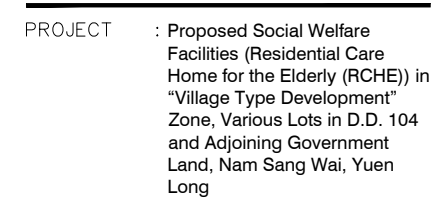

PROJECT NO: 25001_KPR

CP-B201 MAY 2025



KAM POK ROAD E RCHE 1:400 @ A3