



1 Layout Plan
1:100


NOTES	Application Premises (14.48m x 2.52m)	PROJECT	
		Hong Kong St. John Ambulance First Aid Post at Nam Sang Wai, Yuen Long, NT	
		DRAWING	
		Location Plan	
		DATE	DWG NO.
		07/06/2024	A-001
		SCALE: 1:100	REV. A B C D E

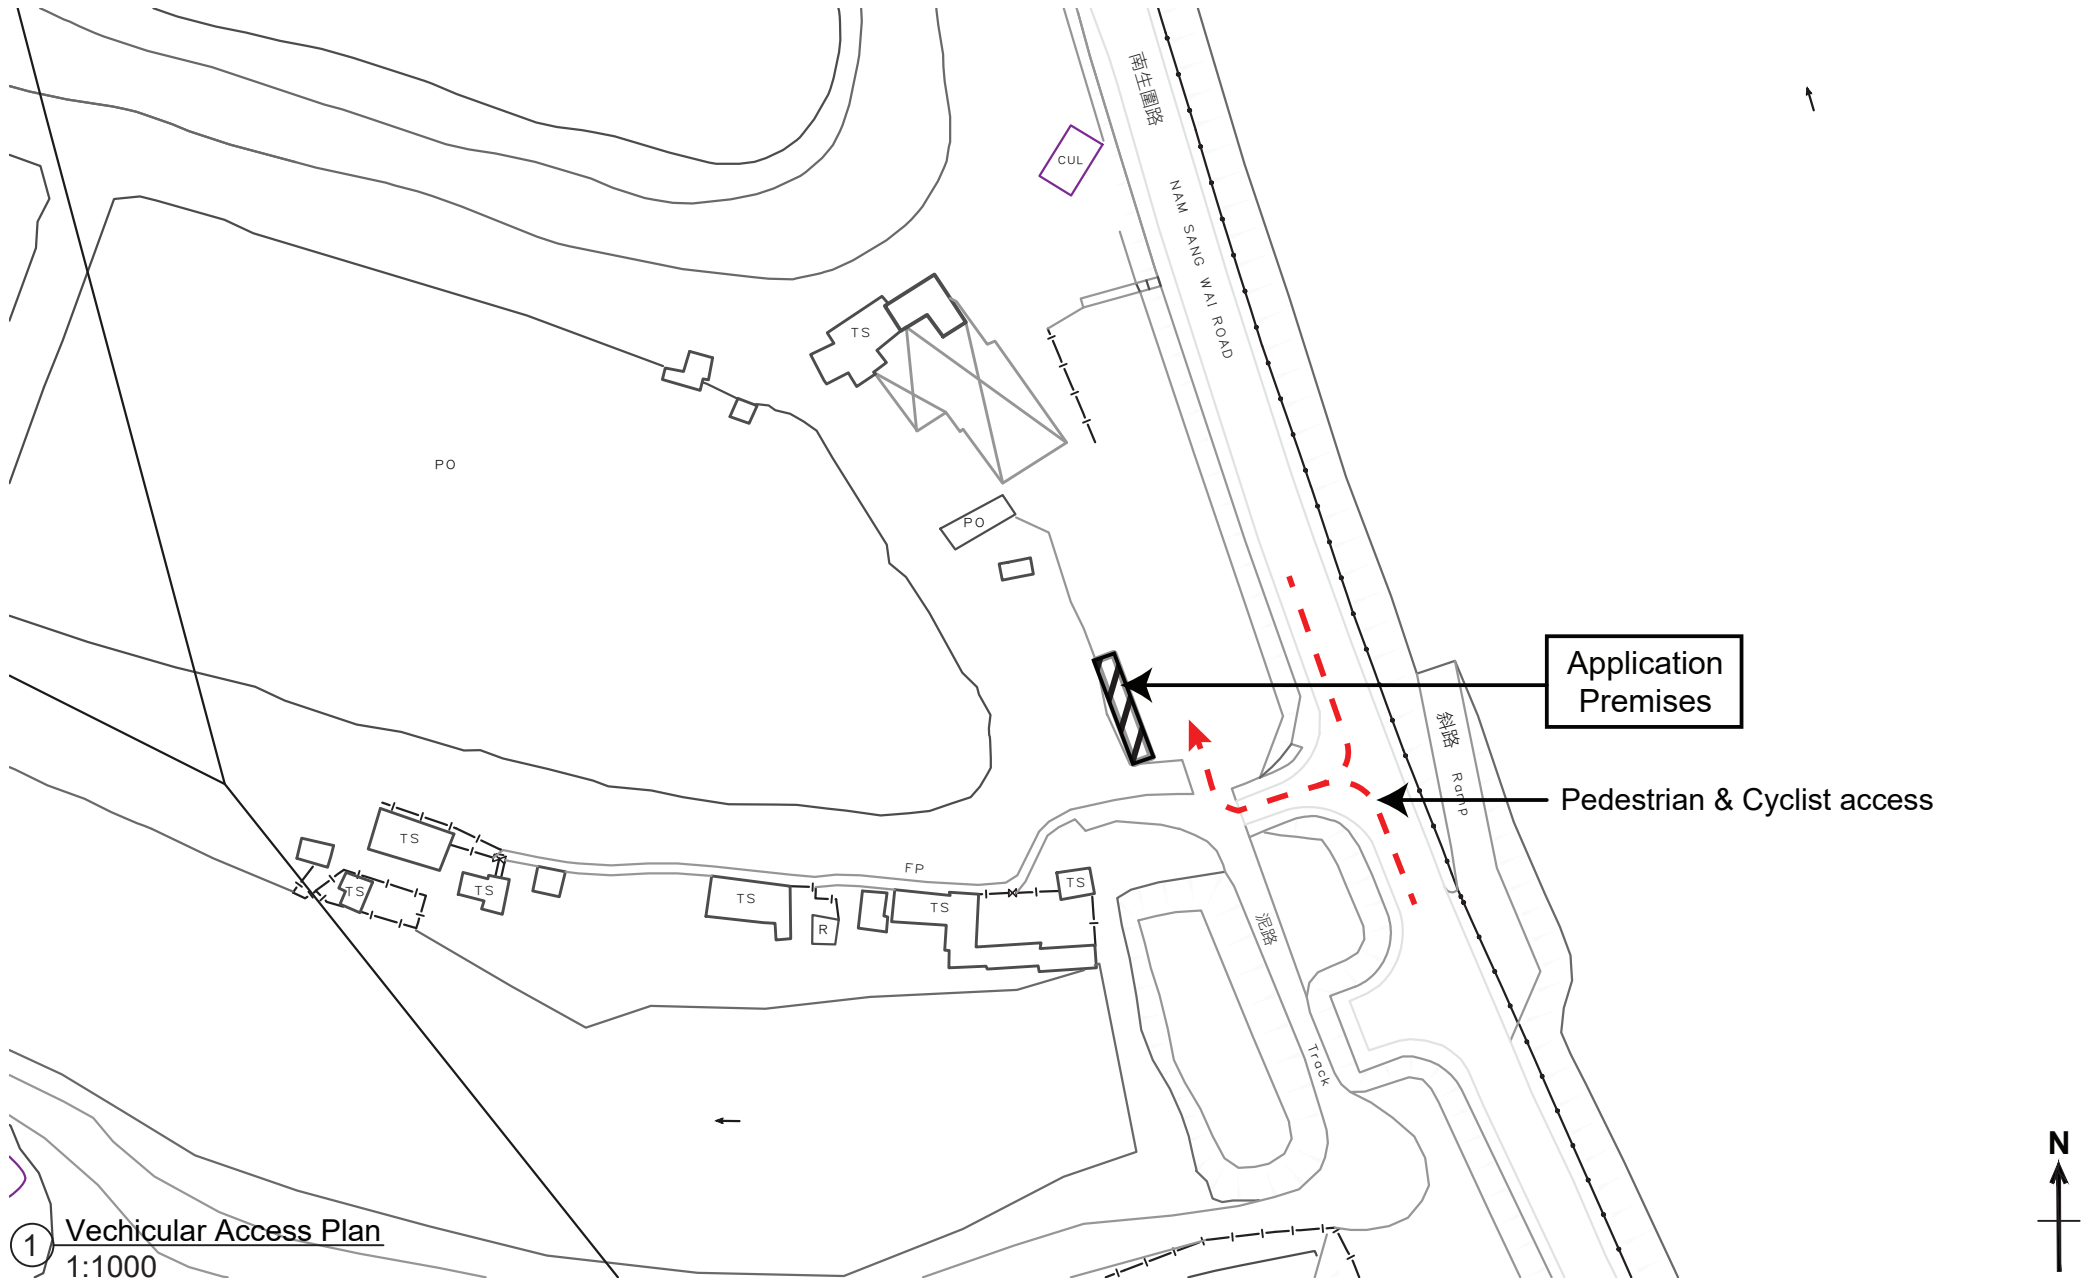

① Vehicular Access Plan
1:1000

NOTES

 Application Premises (14.48m x 2.52m)

 Pedestrian / Cyclist access

PROJECT
Hong Kong St. John Ambulance
First Aid Post at Nam Sang Wai, Yuen Long, NT

DRAWING
Vehicular Access Plan

DATE 07/06/2024	DWG NO. A-002
SCALE: 1:1000	REV. A B C



① Site Photo
Not to Scale

Not to Scale


NOTES	PROJECT		
	Hong Kong St. John Ambulance First Aid Post at Nam Sang Wai, Yuen Long, NT		
	DRAWING	DATE	DWG NO.
	Site Photo	04/06/2025	A-003
		SCALE: N.T.S.	REV. A B C



First Aid bicycles are custom made with a longer bicycle frame in order to facilitate easy usage when first aid boxes are attached to both sides of the bicycles. Since they are custom made, they would have to be securely stored during non-operational hours.

Custom made bicycle dimension: L1850mm x W650mm

NOTES	PROJECT Hong Kong St. John Ambulance First Aid Post at Nam Sang Wai, Yuen Long, NT			
	DRAWING St. John First Aid Bicycle Photos		DATE 04/06/2025	DWG NO. A-004
			SCALE: N.T.S.	REV. A

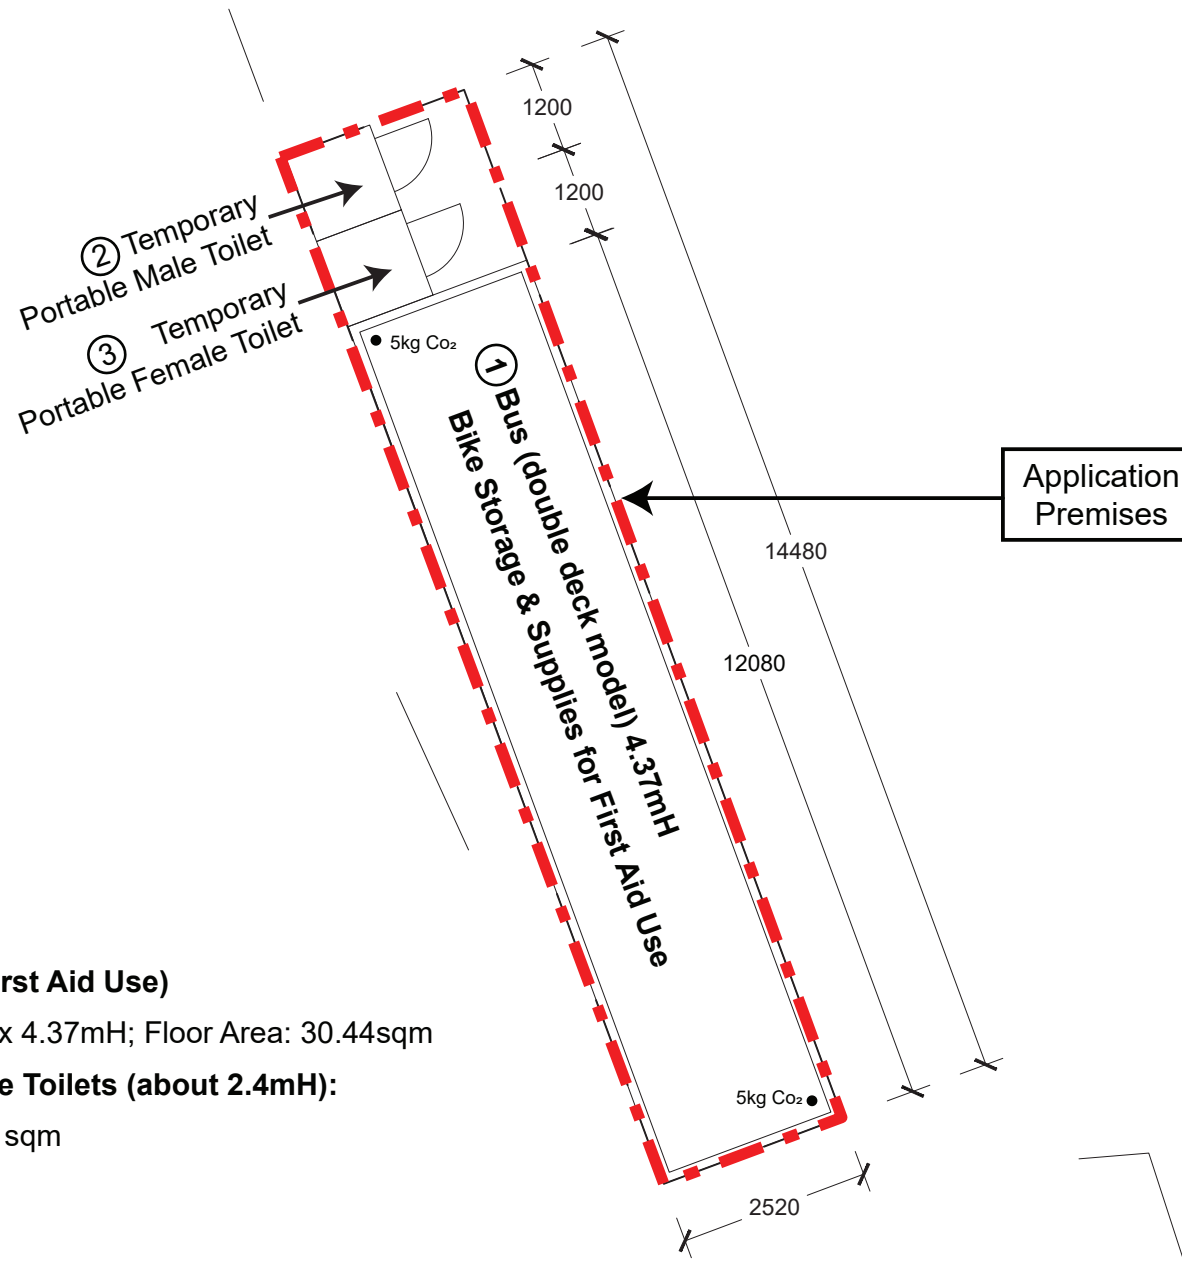

① Bus (double deck model) 4.37mH

(For Bike Storage & Supplies for First Aid Use)

Actual Bus Size: 12.08mL x 2.52mW x 4.37mH; Floor Area: 30.44sqm

② & ③ Proposed Temporary Portable Toilets (about 2.4mH):

1200mmL x 1200mm W x 2 nos = 2.88 sqm

① Layout Plan
1:100

NOTES



Application Premises (14.48m x 2.52m)

PROJECT
Hong Kong St. John Ambulance
First Aid Post at Nam Sang Wai, Yuen Long, NT

DRAWING
Proposed Layout Plan

DATE
07/06/2024
SCALE: 1:100

DWG NO.
A-005
REV. | A | B | C |