

Application Site Boundary under
Previous Application No. A/YL-NSW/338



Application Site Boundary under
Current Application

Project:
Section 16 Planning Application for Temporary Container Storage Yard with Ancillary Office and Facilities for a Period of 3 Years at Lot 1743 S.C RP (Part) in D.D. 107, Castle Peak Road, Sha Po, Yuen Long, New Territories


Title:
Application Site Boundary

Ref.: ADCL/PLG-10306-R002/F001

Figure:
1

Scale:
Not to Scale

Date:
Aug 2025

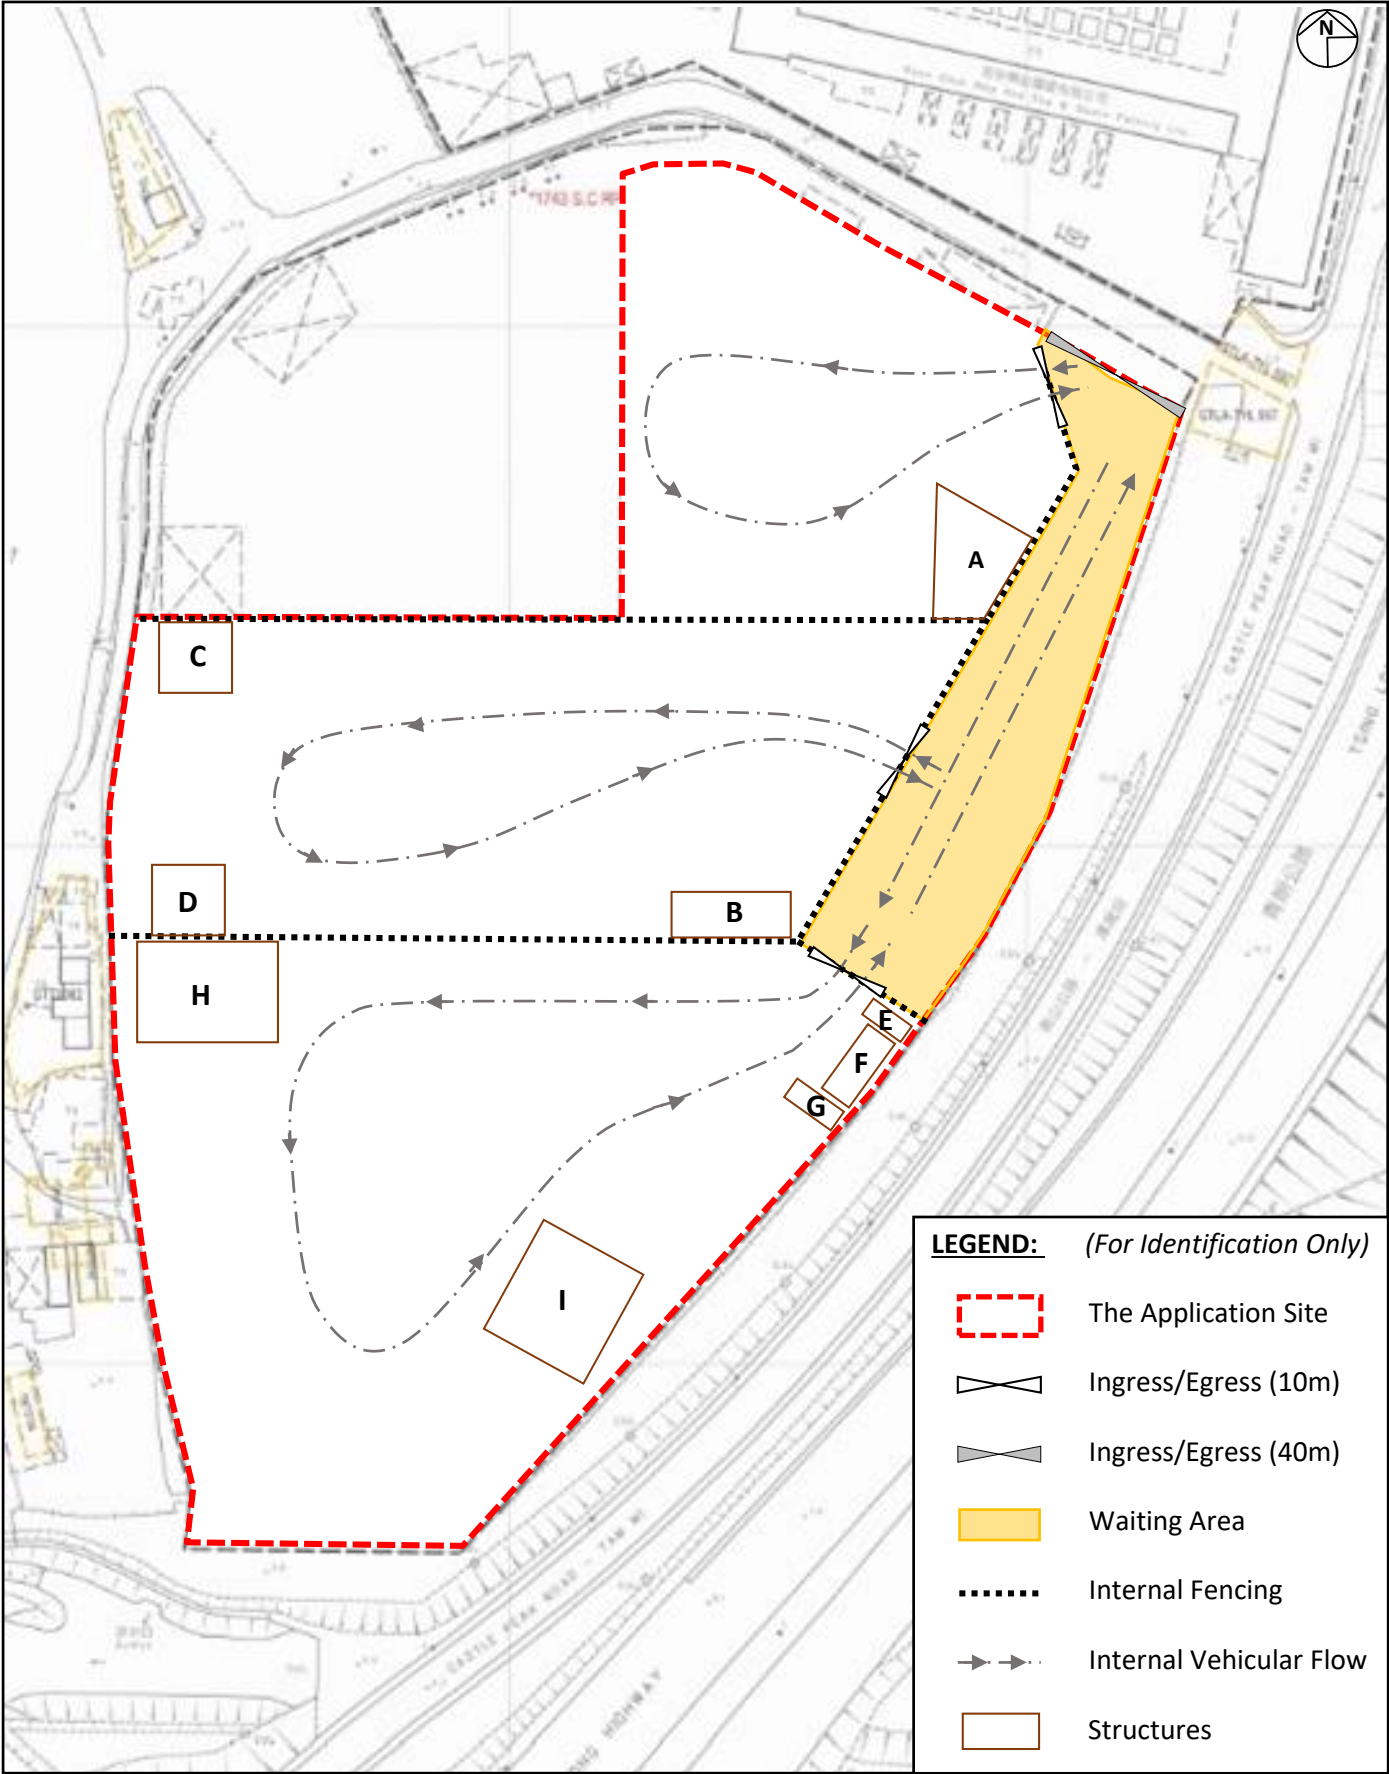

Project:
Section 16 Planning Application for Temporary Container Storage Yard with Ancillary Office and Facilities for a Period of 3 Years at Lot 1743 S.C.R.P. (Part) in D.D. 107, Castle Peak Road, Sha Po, Yuen Long, New Territories


Title:
Indicative Layout Plan

Ref.: ADCL/PLG-10306-R002/F002

Figure:
2

Scale:
Not to Scale

Date:
Aug 2025

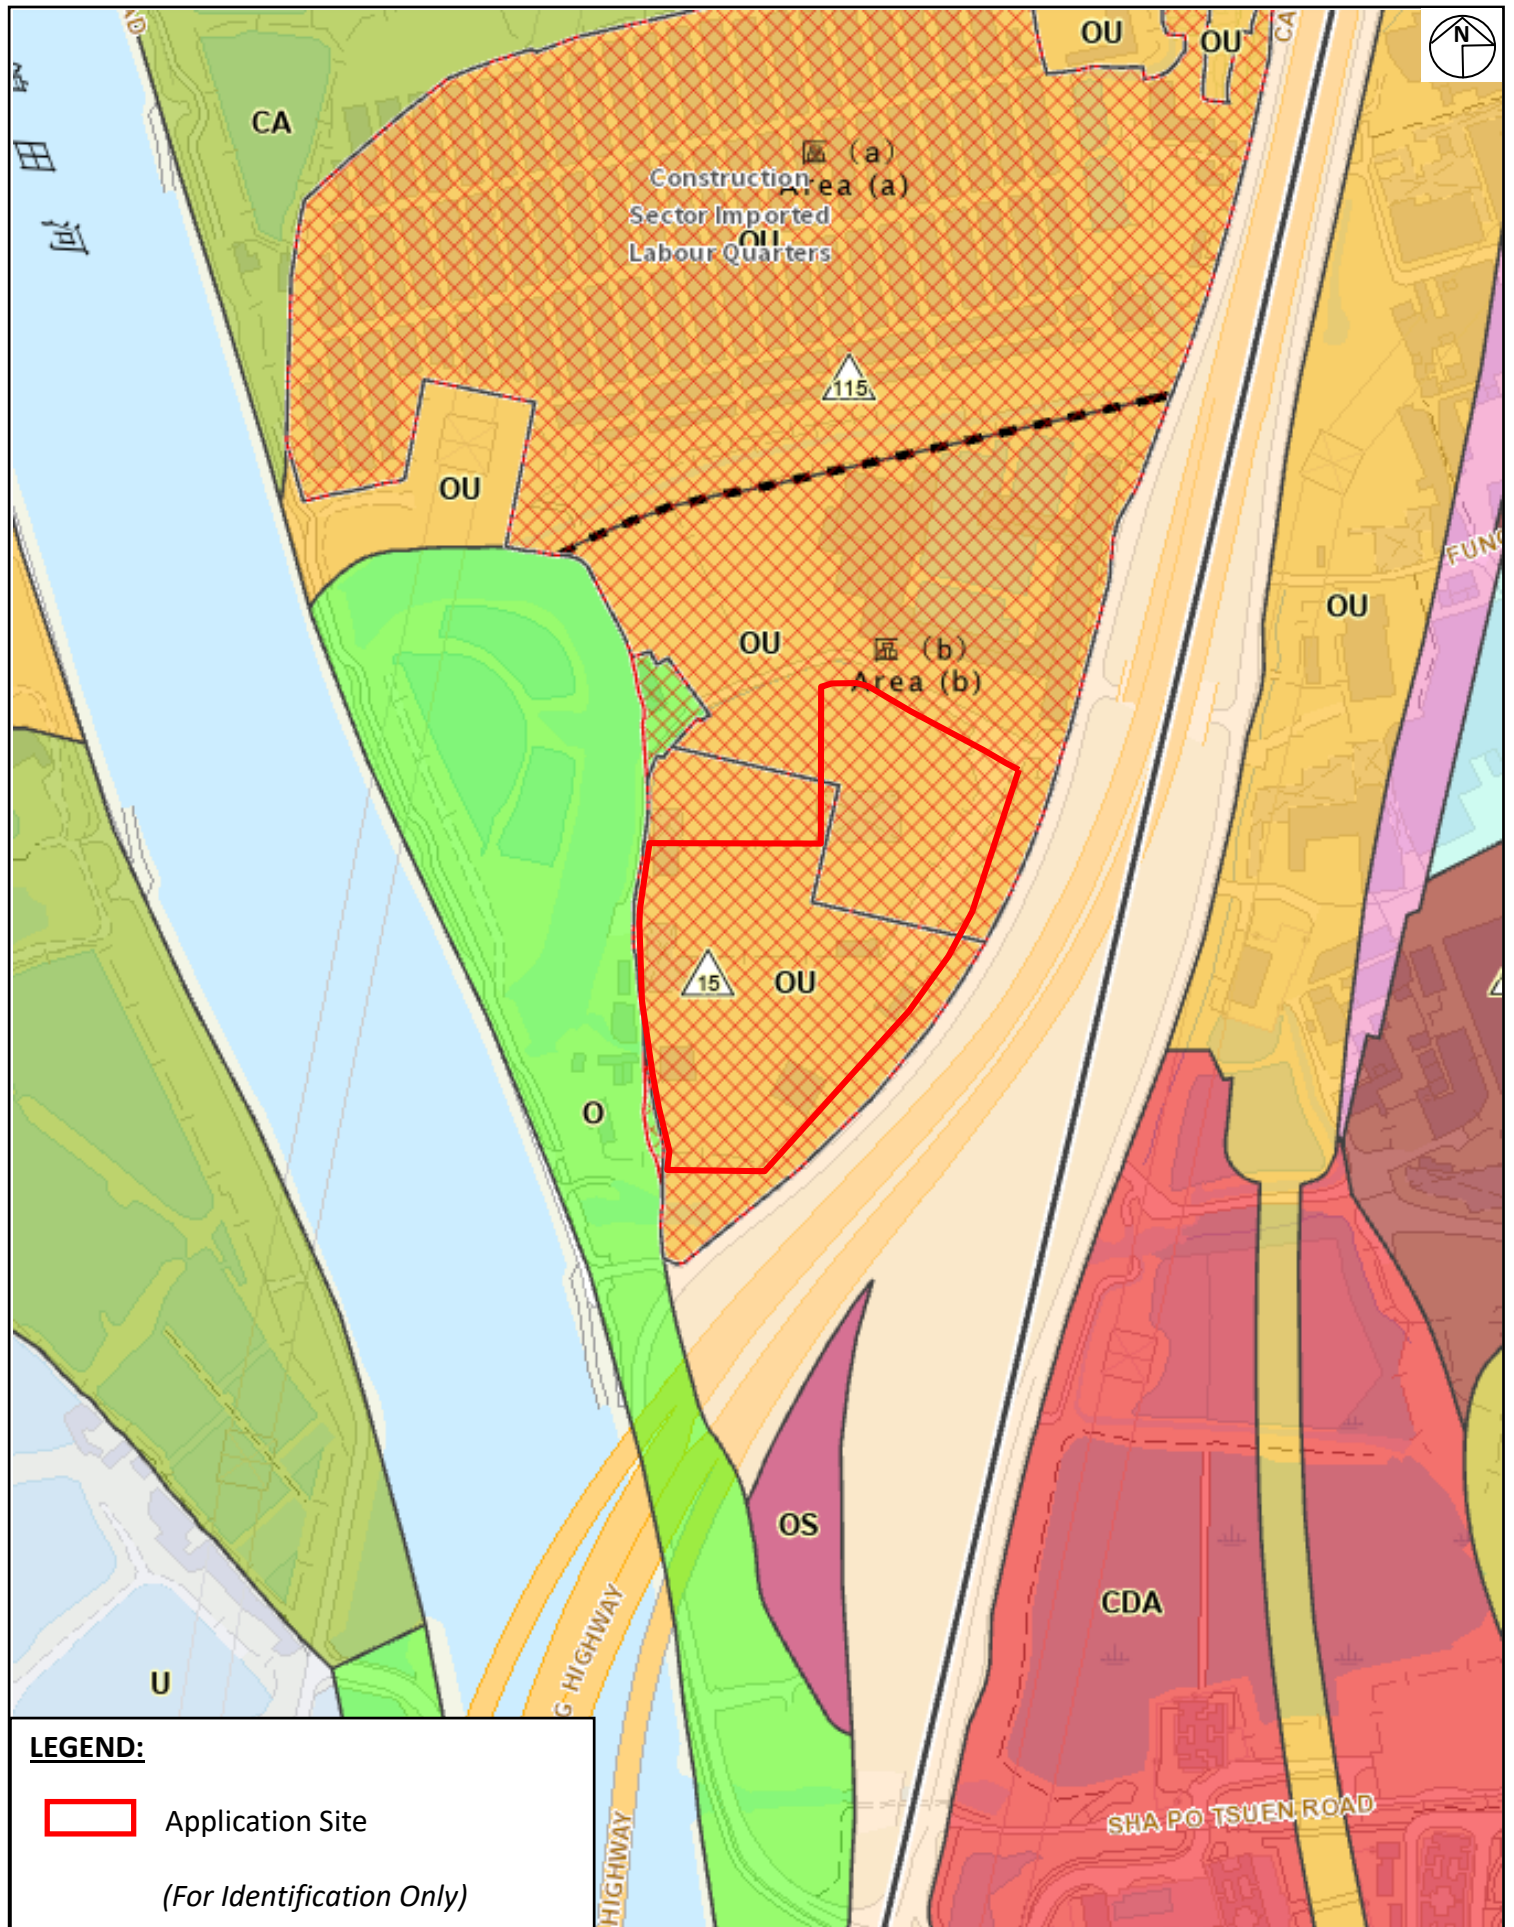

Project:
Section 16 Planning Application for Temporary Container Storage Yard for a Period of 5 Years at Lot 1743 S.C RP (Part) in D.D. 107, Castle Peak Road, Sha Po, Yuen Long, New Territories


Title:
Extract of Draft Nam Sang Wai Outline Zoning Plan No. S/YL-NSW/11

Ref.: ADCL/PLG-10306-R002/F003

Figure:
3

Scale:
Not to Scale



Date:
Sep 2025

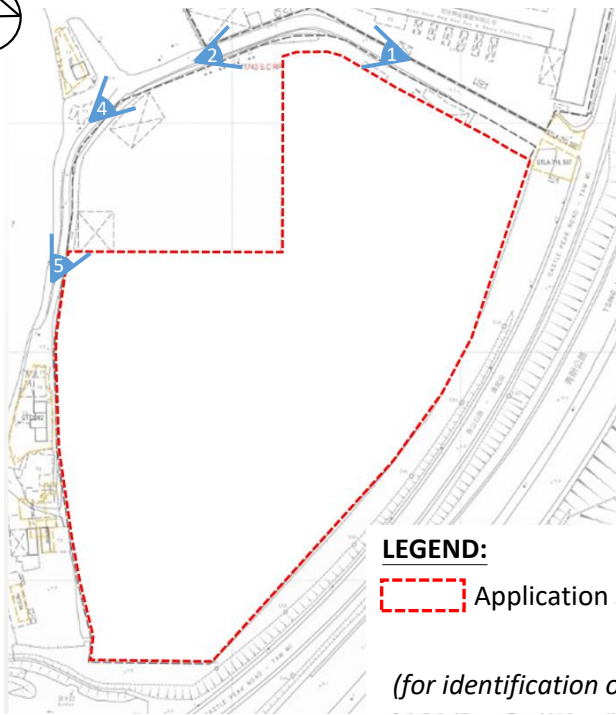

LEGEND:

 Application Site

(for identification only)

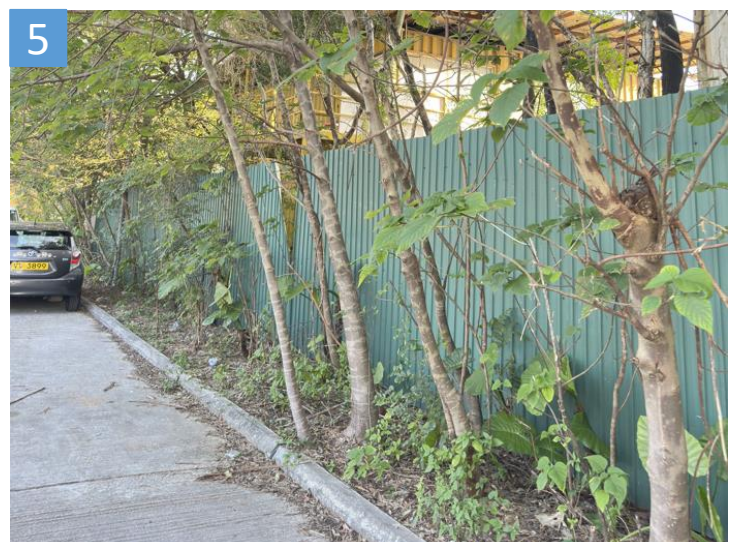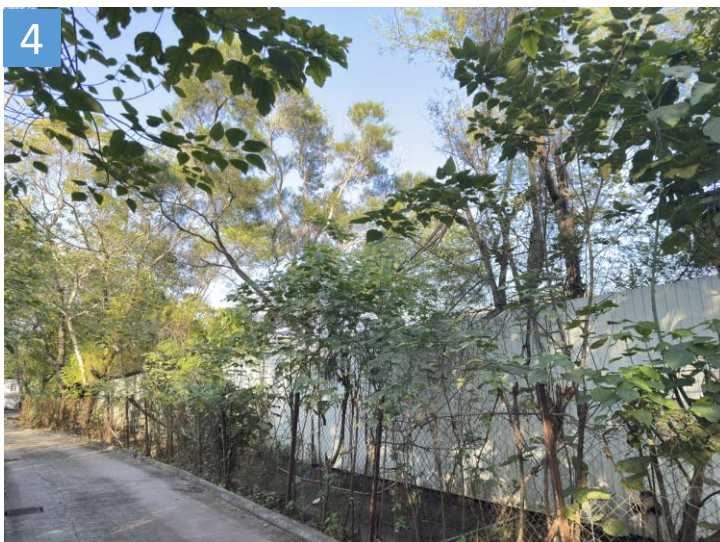

Project:
Section 16 Planning Application for Temporary Container Storage Yard with Ancillary Office and Facilities for a Period of 3 Years at Lot 1743 S.C RP (Part) in D.D. 107, Castle Peak Road, Sha Po, Yuen Long, New Territories

Title:
Conditions of Boundary Fencing and Landscaping Work


Ref.: ADCL/PLG-10306-R001/I001

Illustration:
1

Scale:
Not-to-scale

Date:
Aug 2024



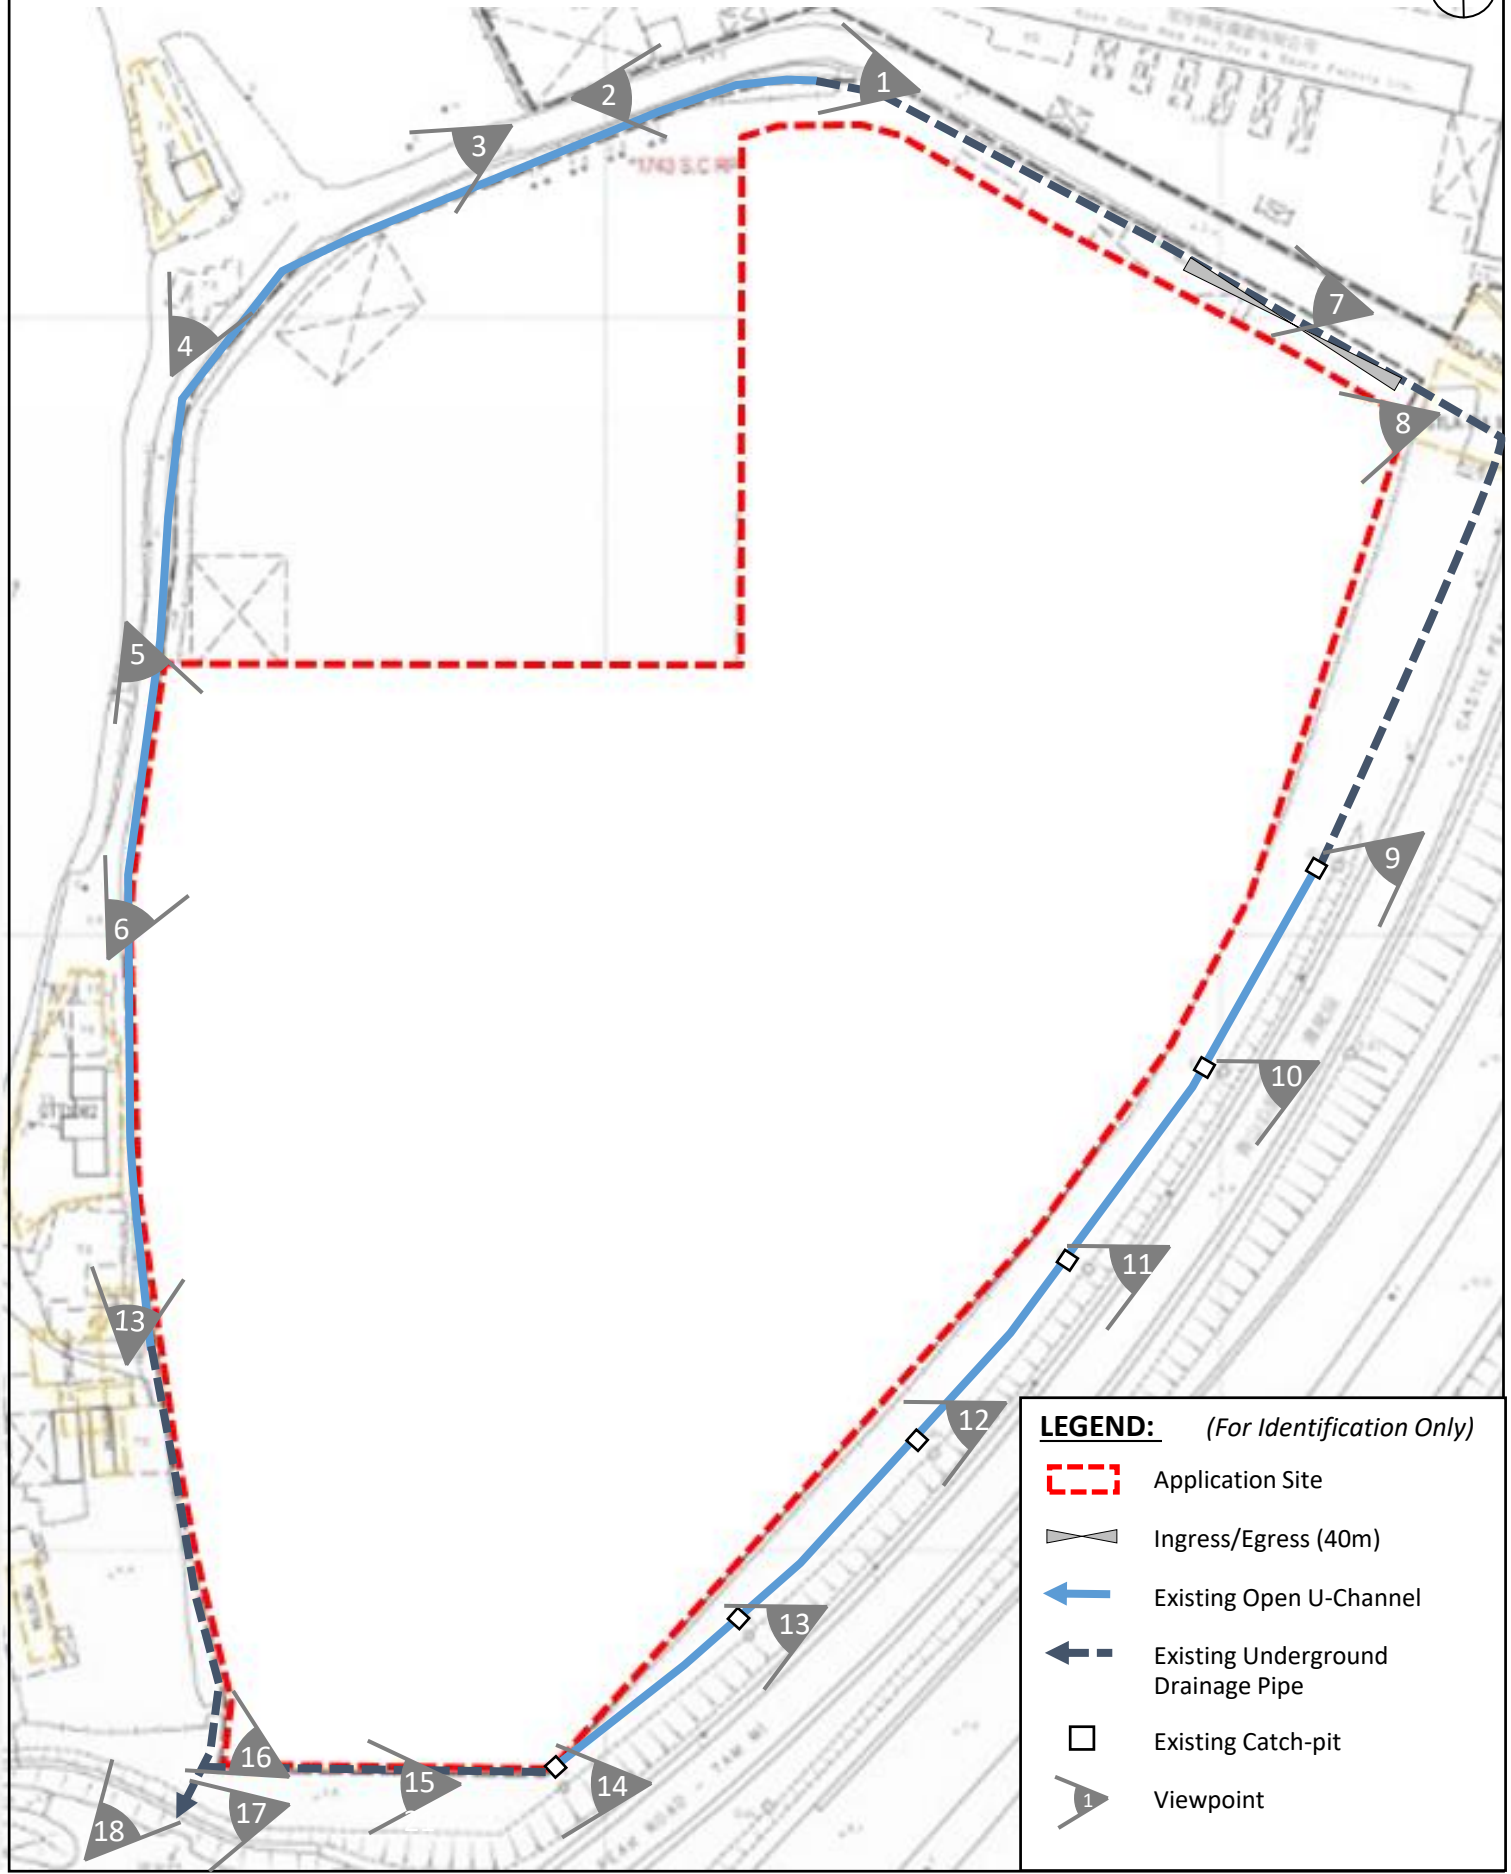

Project:
Section 16 Planning Application for Temporary Container Storage Yard with Ancillary Office and Facilities for a Period of 3 Years at Lot 1743 S.C RP (Part) in D.D. 107, Castle Peak Road, Sha Po, Yuen Long, New Territories

Title:
Conditions of Existing Drainage Facilities (Key Plan)



Ref.: ADCL/PLG-10306/R002/I002

Illustration:
2

Scale:
Not-to-scale

Date:
Aug 2025



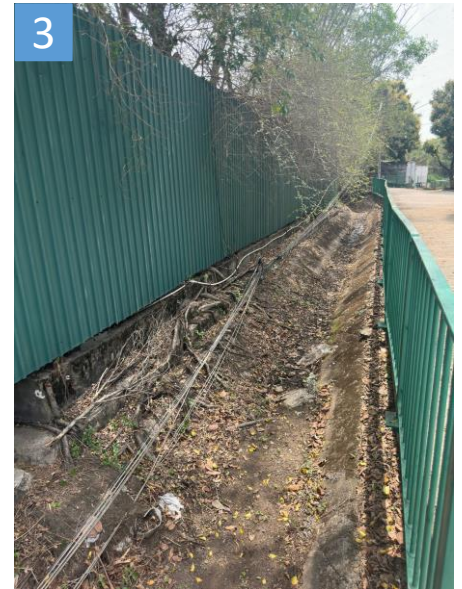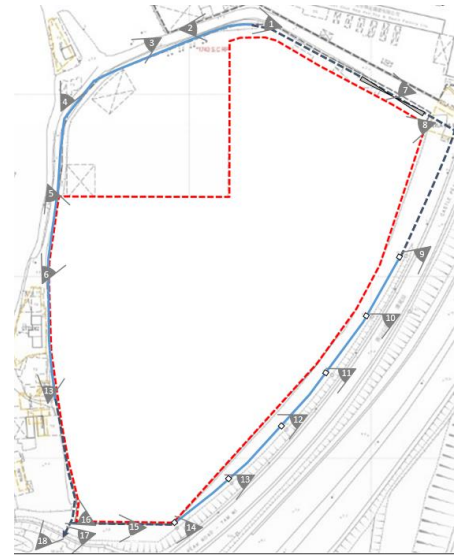

Project:
Section 16 Planning Application for Temporary Container Storage Yard with Ancillary Office and Facilities for a Period of 3 Years at Lot 1743 S.C RP (Part) in D.D. 107, Castle Peak Road, Sha Po, Yuen Long, New Territories

Title:
Conditions of Existing Drainage Facilities


Ref.: ADCL/PLG-10306/R002/I002-I

Illustration:
2-I

Scale:
Not-to-scale

Date:
Aug 2025



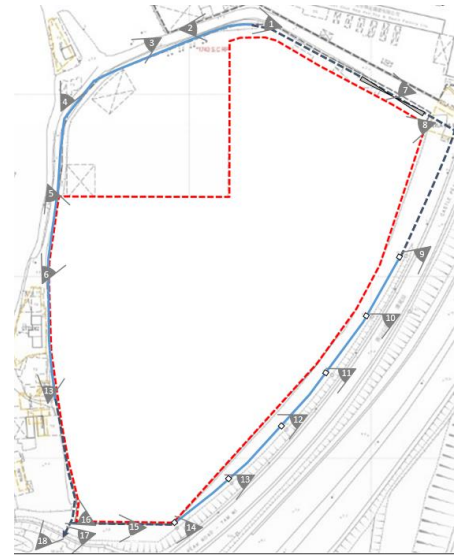

Project:
Section 16 Planning Application for Temporary Container Storage Yard with Ancillary Office and Facilities for a Period of 3 Years at Lot 1743 S.C RP (Part) in D.D. 107, Castle Peak Road, Sha Po, Yuen Long, New Territories

Title:
Conditions of Existing Drainage Facilities



Ref.: ADCL/PLG-10306/R002/I002-II

Illustration:
2-II

Scale:
Not-to-scale

Date:
Aug 2025



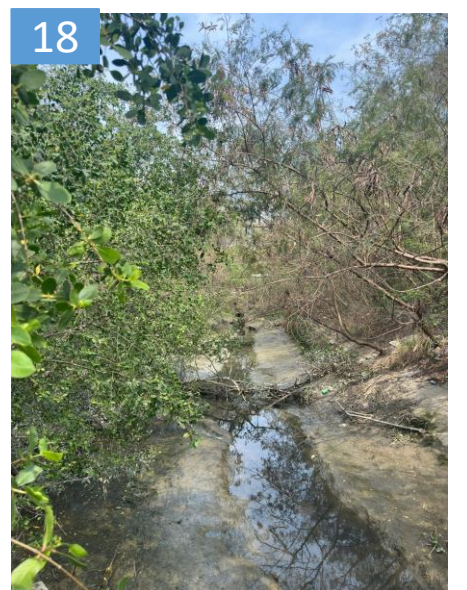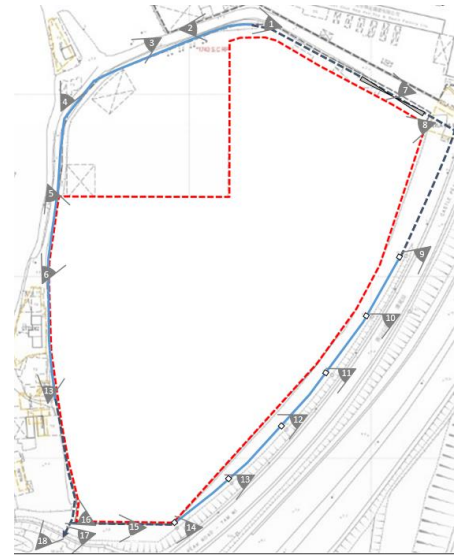

Project:
Section 16 Planning Application for Temporary Container Storage Yard with Ancillary Office and Facilities for a Period of 3 Years at Lot 1743 S.C RP (Part) in D.D. 107, Castle Peak Road, Sha Po, Yuen Long, New Territories

Title:
Conditions of Existing Drainage Facilities

Ref.: ADCL/PLG-10306/R002/I002-I

Illustration:
2-III

Scale:
Not-to-scale

Date:
Aug 2025

