


# **Appendix B**

## **Fire Service Installations Proposal**

The Proposed Development is dedicated solely to convenience store operations, with no storage function, and is fully enclosed on all four sides, measuring approximately 75 sq. m. in gross floor area (GFA). It is situated along the roadside of a local track branching from Fairview Park Boulevard, approximately 30 meters from the Boulevard. The track serves as a standard vehicular access, 7 meters wide with concrete paving, accommodating two-way traffic and emergency vehicles such as fire engines. Based on these conditions, the Applicant proposes installing a 4 kg portable dry powder fire extinguisher within the Application Site.

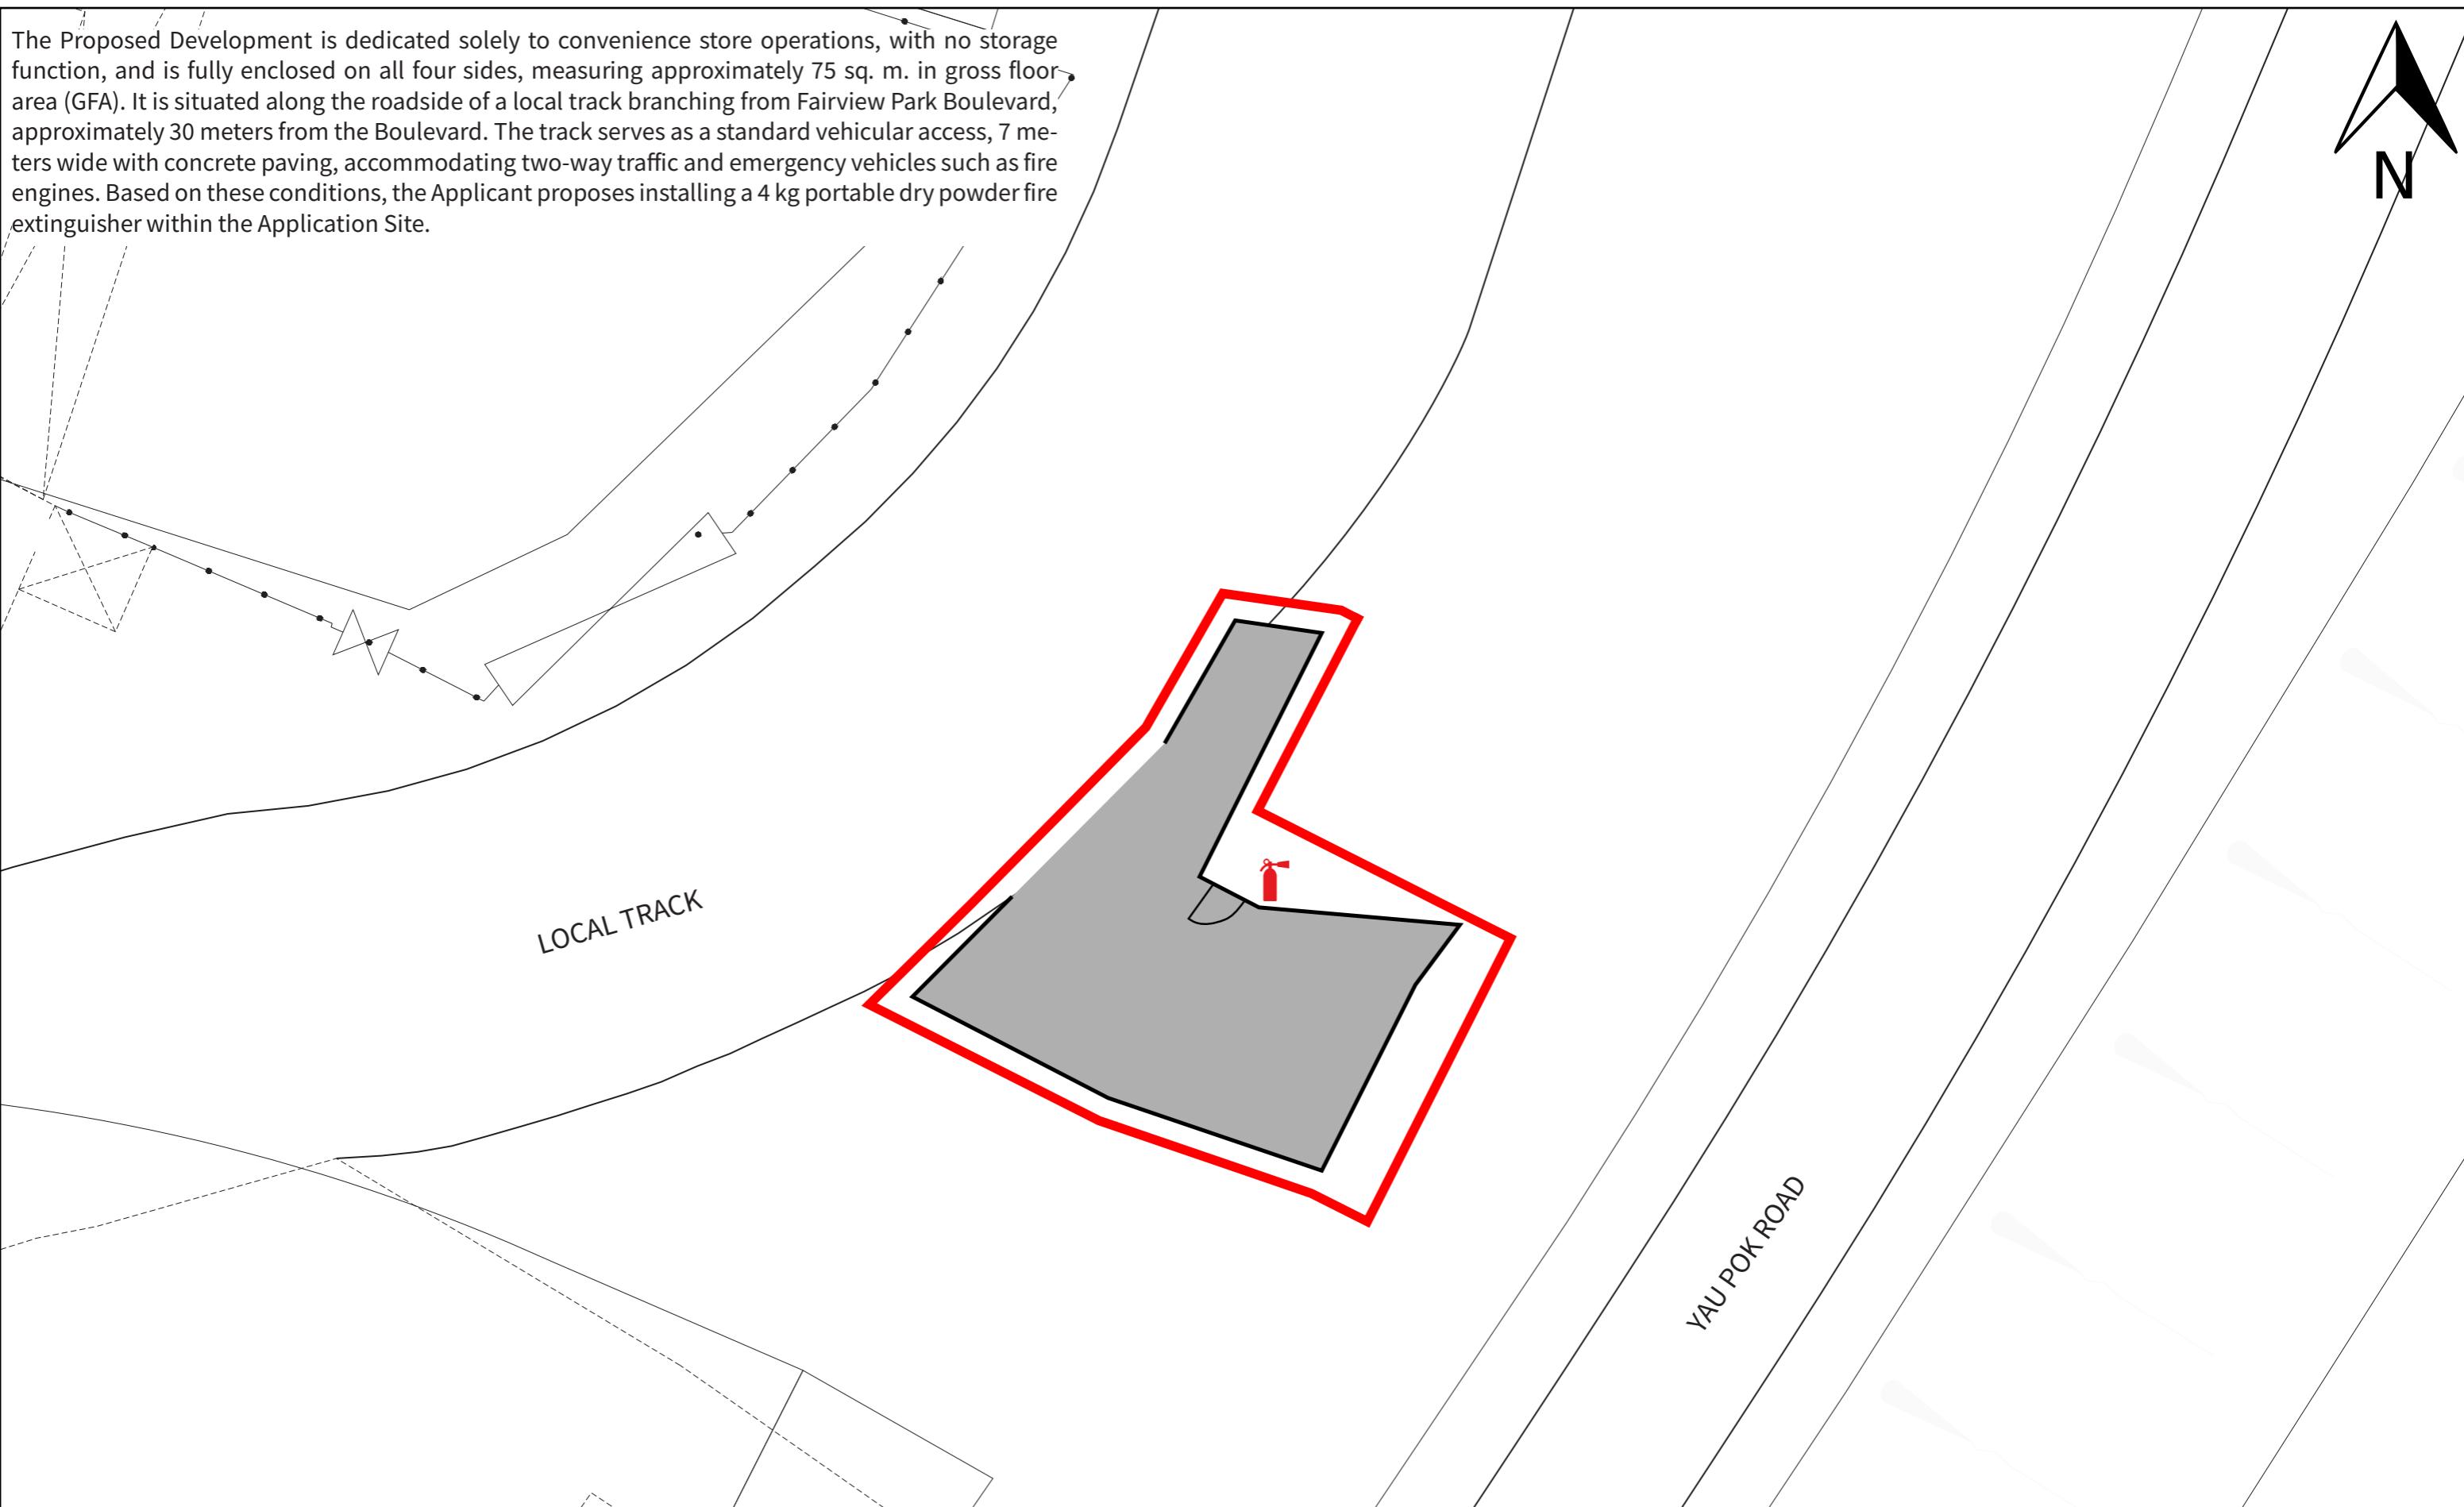

<b>DRAWING TITLE:</b> FIRE SERVICE INSTALLATIONS PROPOSAL	<b>LEGEND:</b> APPLICATION BOUNDARY  ENCLOSED STRUCTURE 4KG PORTABLE DRY POWDER FIRE EXTINGUISHER	<b>SCALE:</b> NOT TO SCALE	<b>PREPARED BY:</b>  DeSPACE (International) Limited
<b>DRAWING NO.:</b> FIGURE 1		<b>DATE:</b> DECEMBER 2025	