


KEY PLAN

LEGEND

- SITE BOUNDARY
- SWIMMING POOL


REV.	DATE	DESCRIPTION
BUILDING CONTRACTOR		
WING SEING BUILDING CONSTRUCTION LTD.		
PROJECT		
PROPOSED SWIMMING POOL AT LOT NO. 3734 S.A, 3734 S.B ss.1 & PART OF 3734 S.B. RP, PART OF 3734 RP, PART OF 3730 S.E., PART OF 3733 & PART OF 3535 RP IN DD104 POK WAI, YUEN LONG, N.T.		
DRAWING TITLE		
LOCATION PLAN		
DRAWN BY		CHECKED BY
DATE		JOB NO.
FEB 2011		SH/PW
SCALE		DWG. NO.
1 : 1000 (A4)		APPENDIX I
		REV.
		0

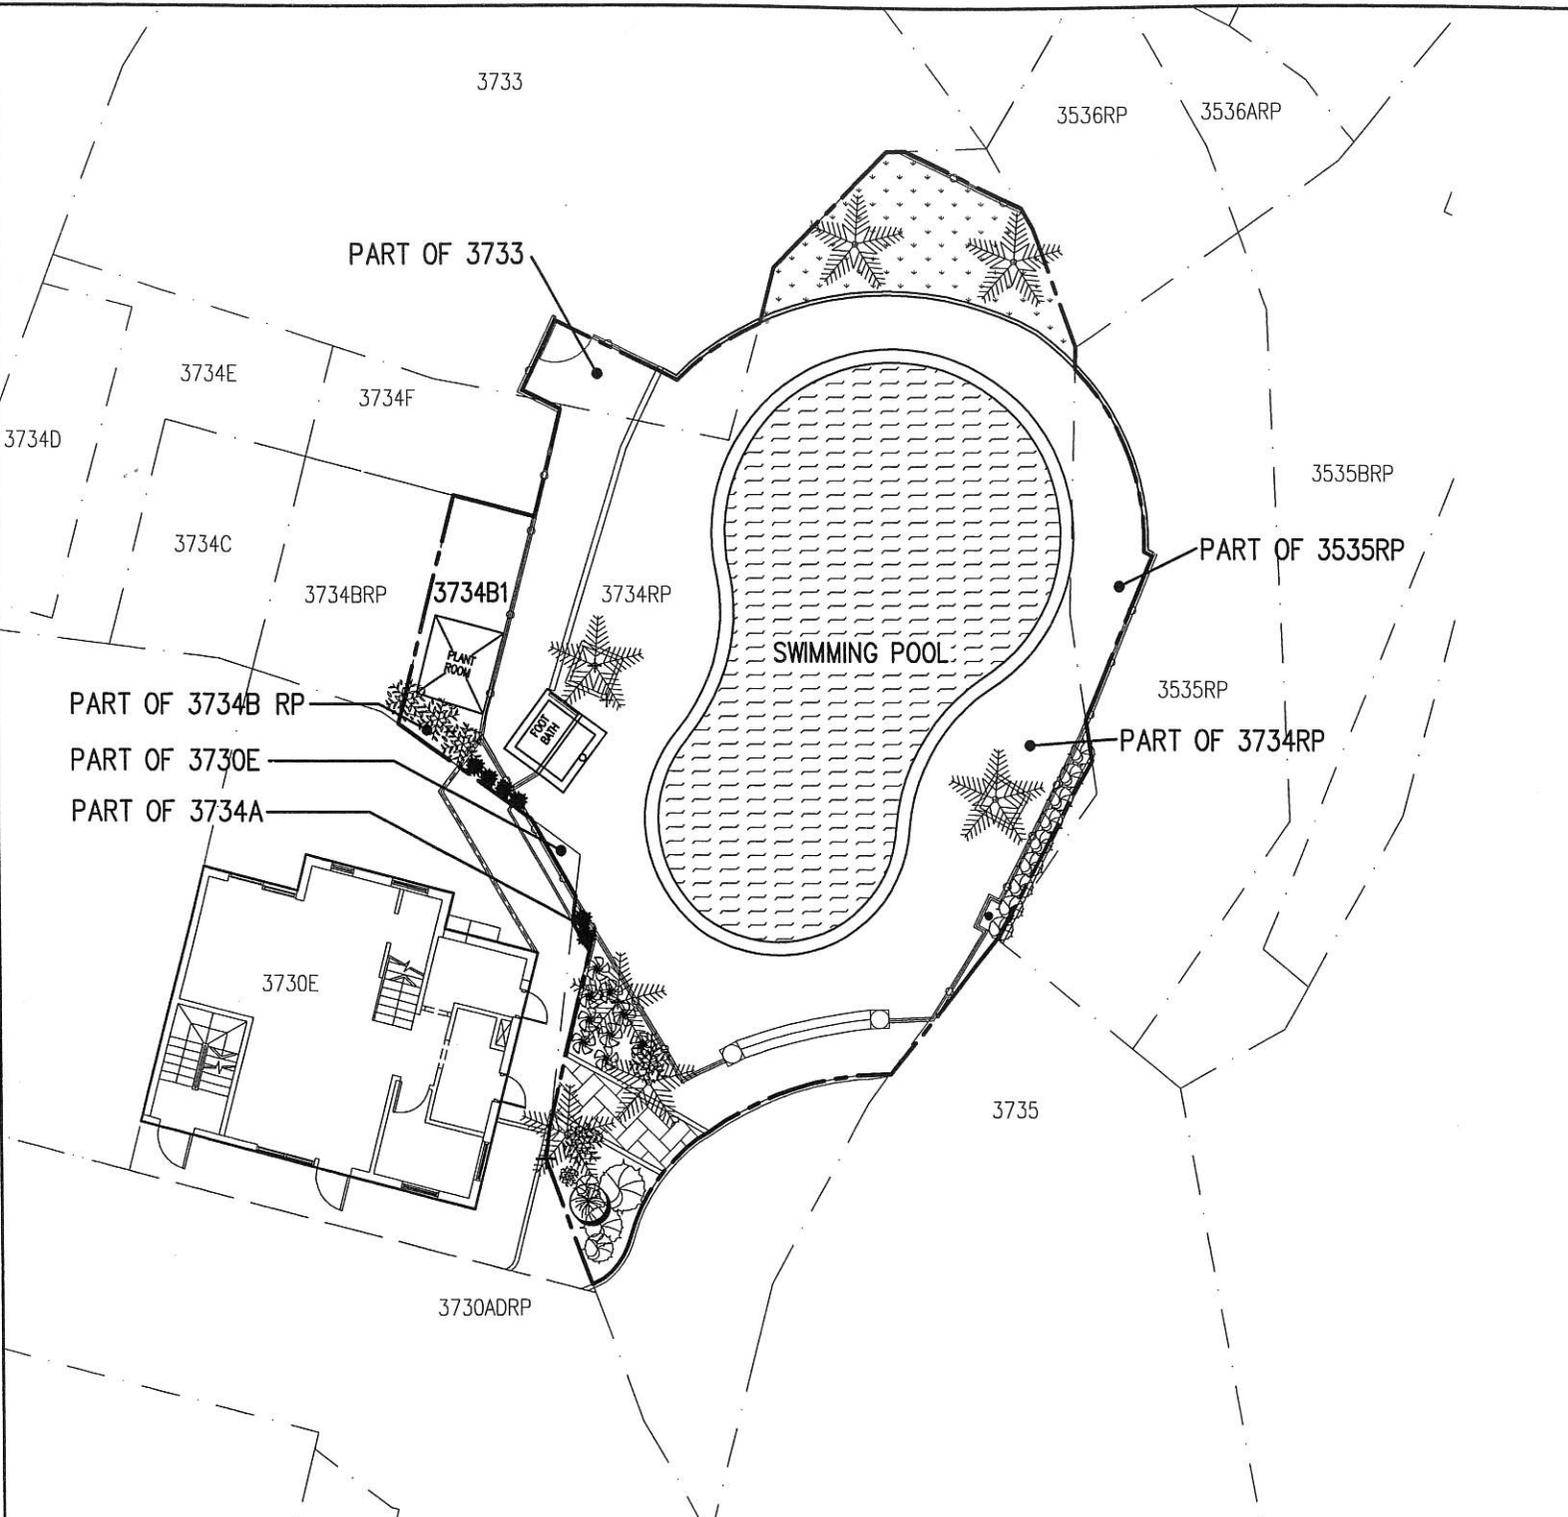

LEGEND

-  SITE BOUNDARY
-  LOT BOUNDARY
- 3735 LOT NO. 3735
-  PAVING BLOCK
-  GRASS
-  SWIMMING POOL

REV.	DATE	DESCRIPTION
BUILDING CONTRACTOR		
WING SHING BUILDING CONSTRUCTION LTD.		
PROJECT		
PROPOSED SWIMMING POOL AT LOT NO. 3734 S.A, 3734 S.B ss.1 & PART OF 3734 S.B. RP, PART OF 3734RP, PART OF 3730 S.E., PART OF 3733 & PART OF 3535RP IN DD104 POK WAI, YUEN LONG, N.T.		
DRAWING TITLE		
SWIMMING POOL LAYOUT PLAN		
DRAWN BY		CHECKED BY
DATE		JOB NO.
FEB 2017		SH/PW
SCALE	DWG. NO.	REV.
1 : 200(A4)	APPENDIX II	B

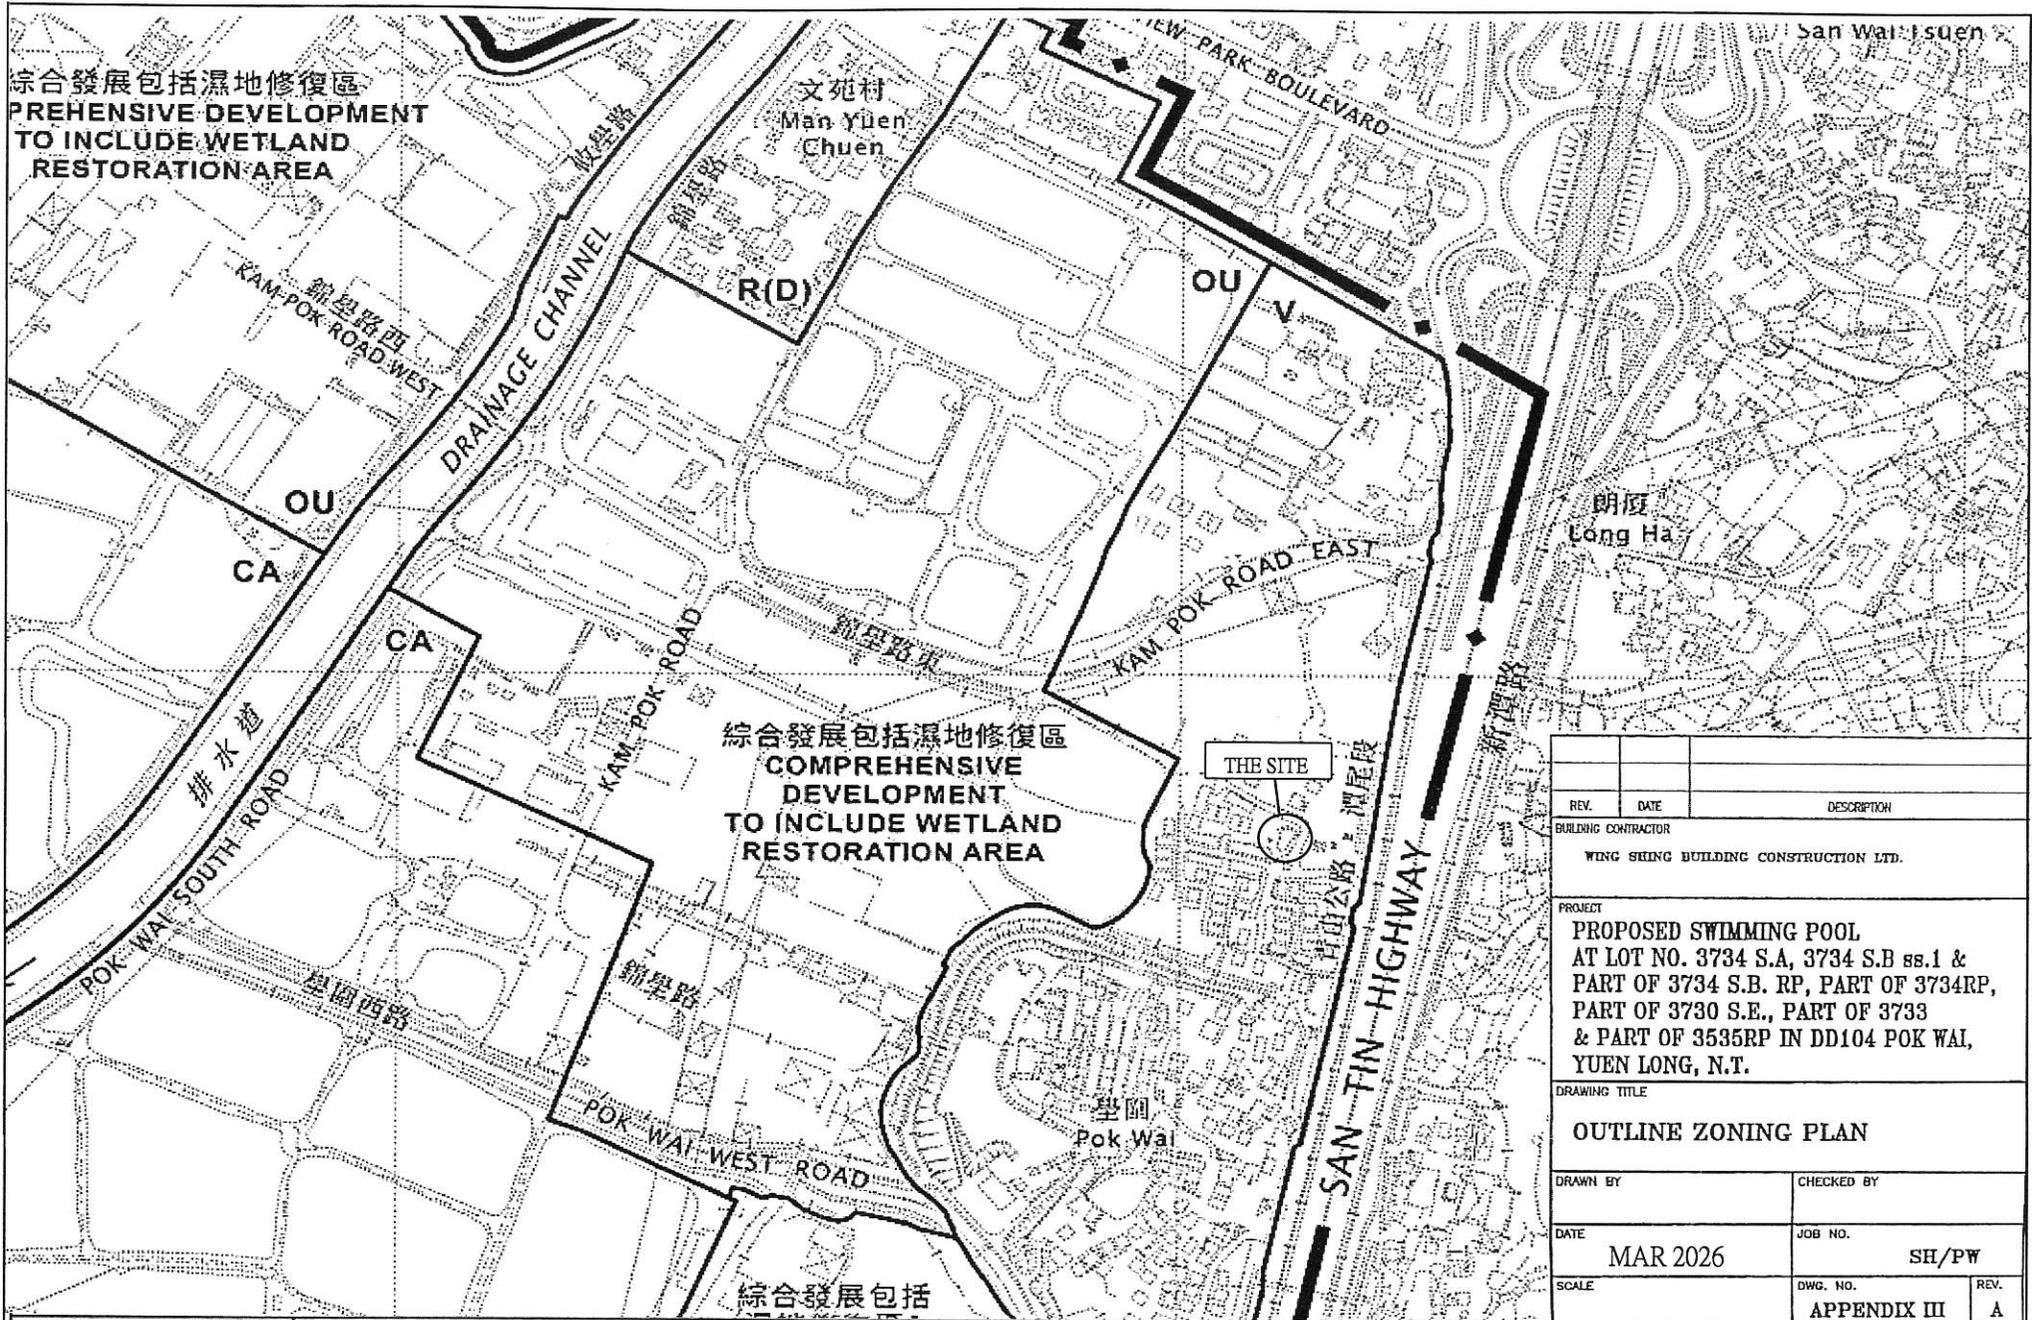

2026年3月12日
 香港城市規劃委員會
 HONG KONG TOWN PLANNING BOARD
 PREPARED BY THE PLANNING DEPARTMENT UNDER SECTION 3 OF THE TOWN PLANNING ORDINANCE ON 12 SEPTEMBER 2022
 Mr. Derek Tam
 SECRETARY
 TOWN PLANNING BOARD

香港城市規劃委員會依據城市規劃條例擬備的南生圍分區計劃大綱圖
 TOWN PLANNING ORDINANCE, HONG KONG TOWN PLANNING BOARD
 NAM SANG WAI - OUTLINE ZONING PLAN

SCALE: 1:500

REV.	DATE	DESCRIPTION
BUILDING CONTRACTOR		
WING SHING BUILDING CONSTRUCTION LTD.		
PROJECT		
PROPOSED SWIMMING POOL AT LOT NO. 3734 S.A., 3734 S.B ss.1 & PART OF 3734 S.B. RP, PART OF 3734RP, PART OF 3730 S.E., PART OF 3733 & PART OF 3535RP IN DD104 POK WAI, YUEN LONG, N.T.		
DRAWING TITLE		
OUTLINE ZONING PLAN		
DRAWN BY		CHECKED BY
DATE		JOB NO.
MAR 2026		SH/PW
SCALE	DWG. NO.	REV.
	APPENDIX III	A

此圖則由城市規劃委員會根據
 PREPARED BY THE PLANNING DEPARTMENT UNDER
 THE DIRECTION OF THE TOWN PLANNING BOARD

圖則編號
 PLAN No. S/YL-NSW/11