

Your File No. : TPB/A/YL-NSW/366

Date : 30 April, 2026

Our Ref : [REDACTED]

Town Planning Board
15/F., North Point Government Offices,
33 Java Road, North Point,
Hong Kong.

Dear Sir,

Re : Renewal for the Temporary Private Swimming Pool and Garden Use for a Period of 3 Years in "Village Type Development" zone, at Lot. 3730 S.E (Part), 3733 (Part), 3734 S.A (Part), 3734 S.B ss.1, 3734 S.B RP (Part), 3734 RP (Part) & 3535 RP (Part) in D.D. 104, Pok Wai, Yuen Long.


With reference to your E-mail letter issued on 27 March 2026 and would like to reply your querying item thereof accordingly as stated below for your further processes:

Item	Query	Our Reply
	Grateful if the applicant could confirm whether:	
i	Swimming pool main drain, footbath main drain and swimming pool make-up tank drain would be connected to storm water drains	We confirm.
ii	The filtration plant backwash would be discharged to foul sewers/suitable sewage treatment facilities.	Yes, the filtration plant backwash shall be discharged to septic tanks behind House H10


We also enclose the Swimming Pool Layout Plan and Photos for your perusal and approval.

Should you require further information, please contact Ms. Ma at [REDACTED]

Yours faithfully,

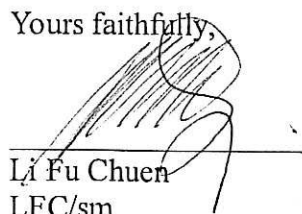

Li Fu Chuen
LFC/sm

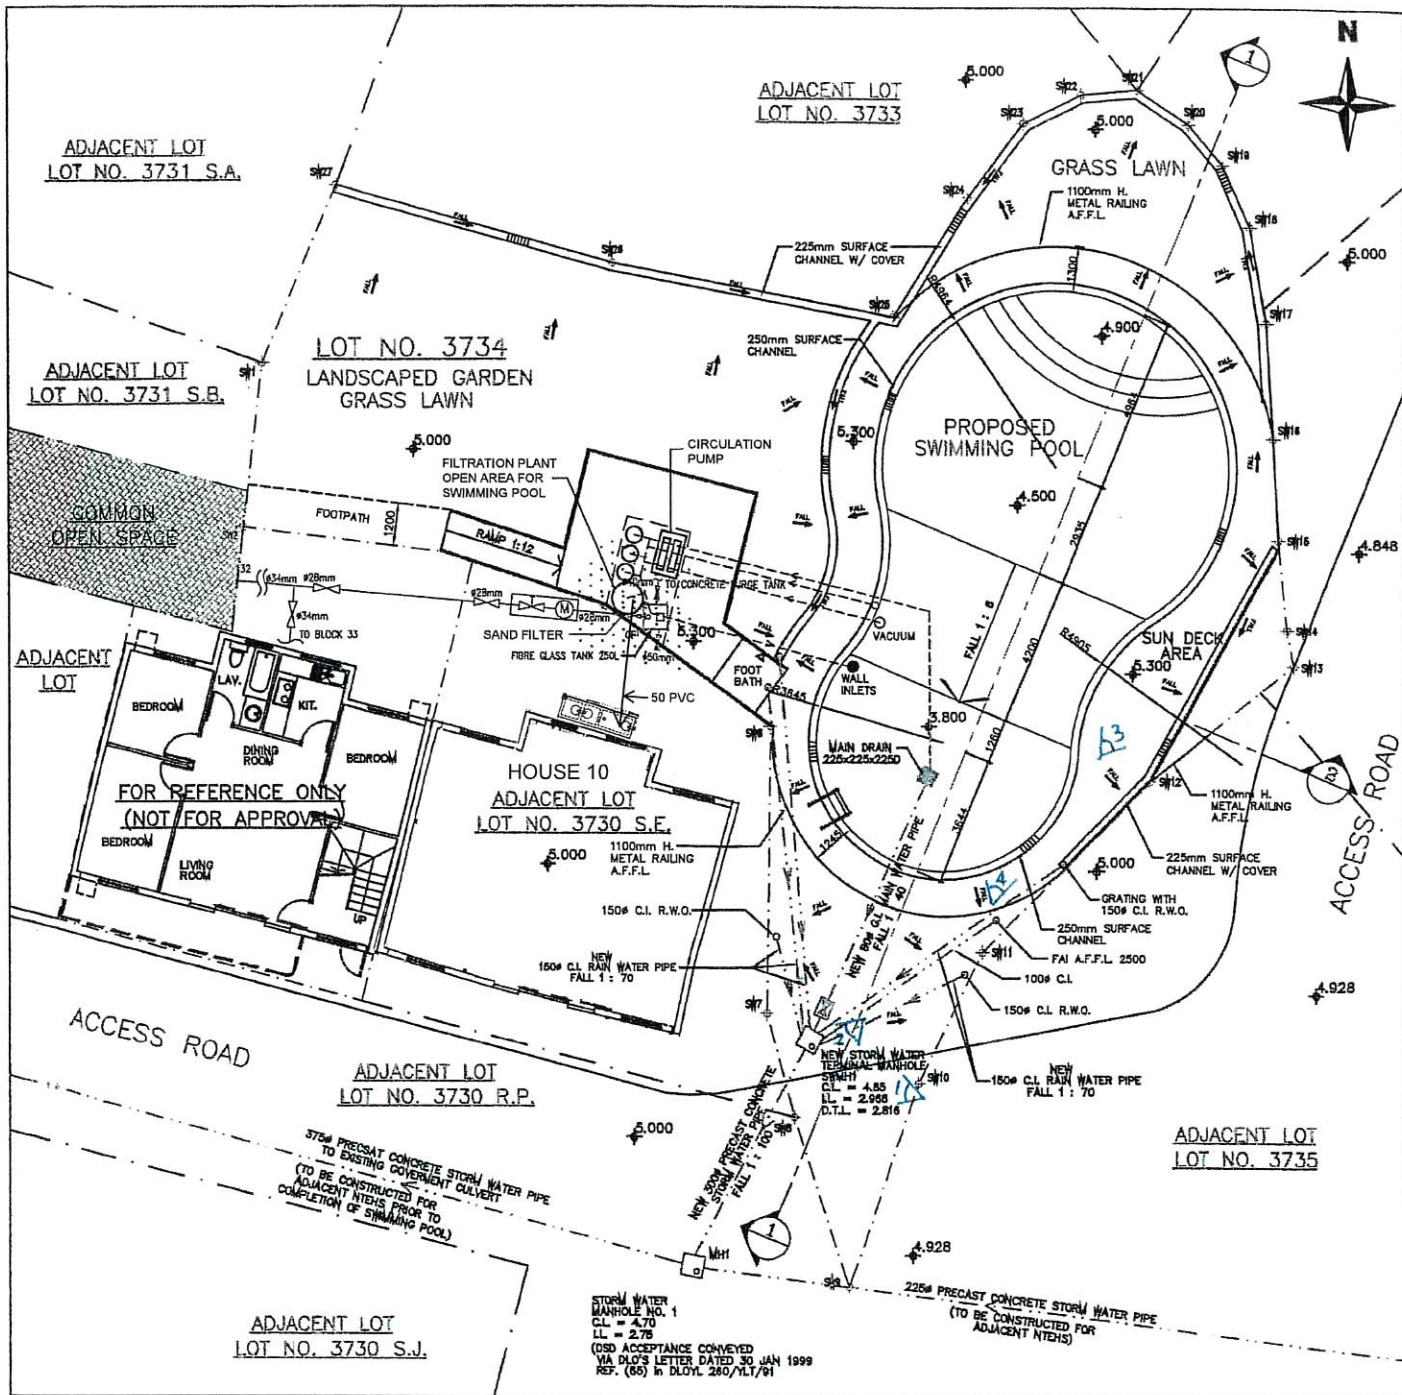

SWIMMING POOL LAYOUT PLAN
(1 : 200)

LEGEND

 - PHOTO VIEW POINT



Location of Last Terminal Manhole SWMH1 (View 1)
[Photo taking at 29/3/2026]



Last Terminal Manhole SWMH1 (View 2)
[Photo taking at 29/3/2026]



Swimming Pool U-Channel (View 3)
[Photo taking at 29/3/2026]



Swimming Pool U-Channel (View 4)
[Photo taking at 29/3/2026]