

DRAWING TITLE:
LOCATION PLAN

DRAWING NO.:
FIGURE 1

LEGEND:

APPLICATION BOUNDARY

LOT BOUNDARY


SCALE:
NOT TO SCALE

DATE:
MARCH 2025

PREPARED BY:




DeSPACE (International) Limited

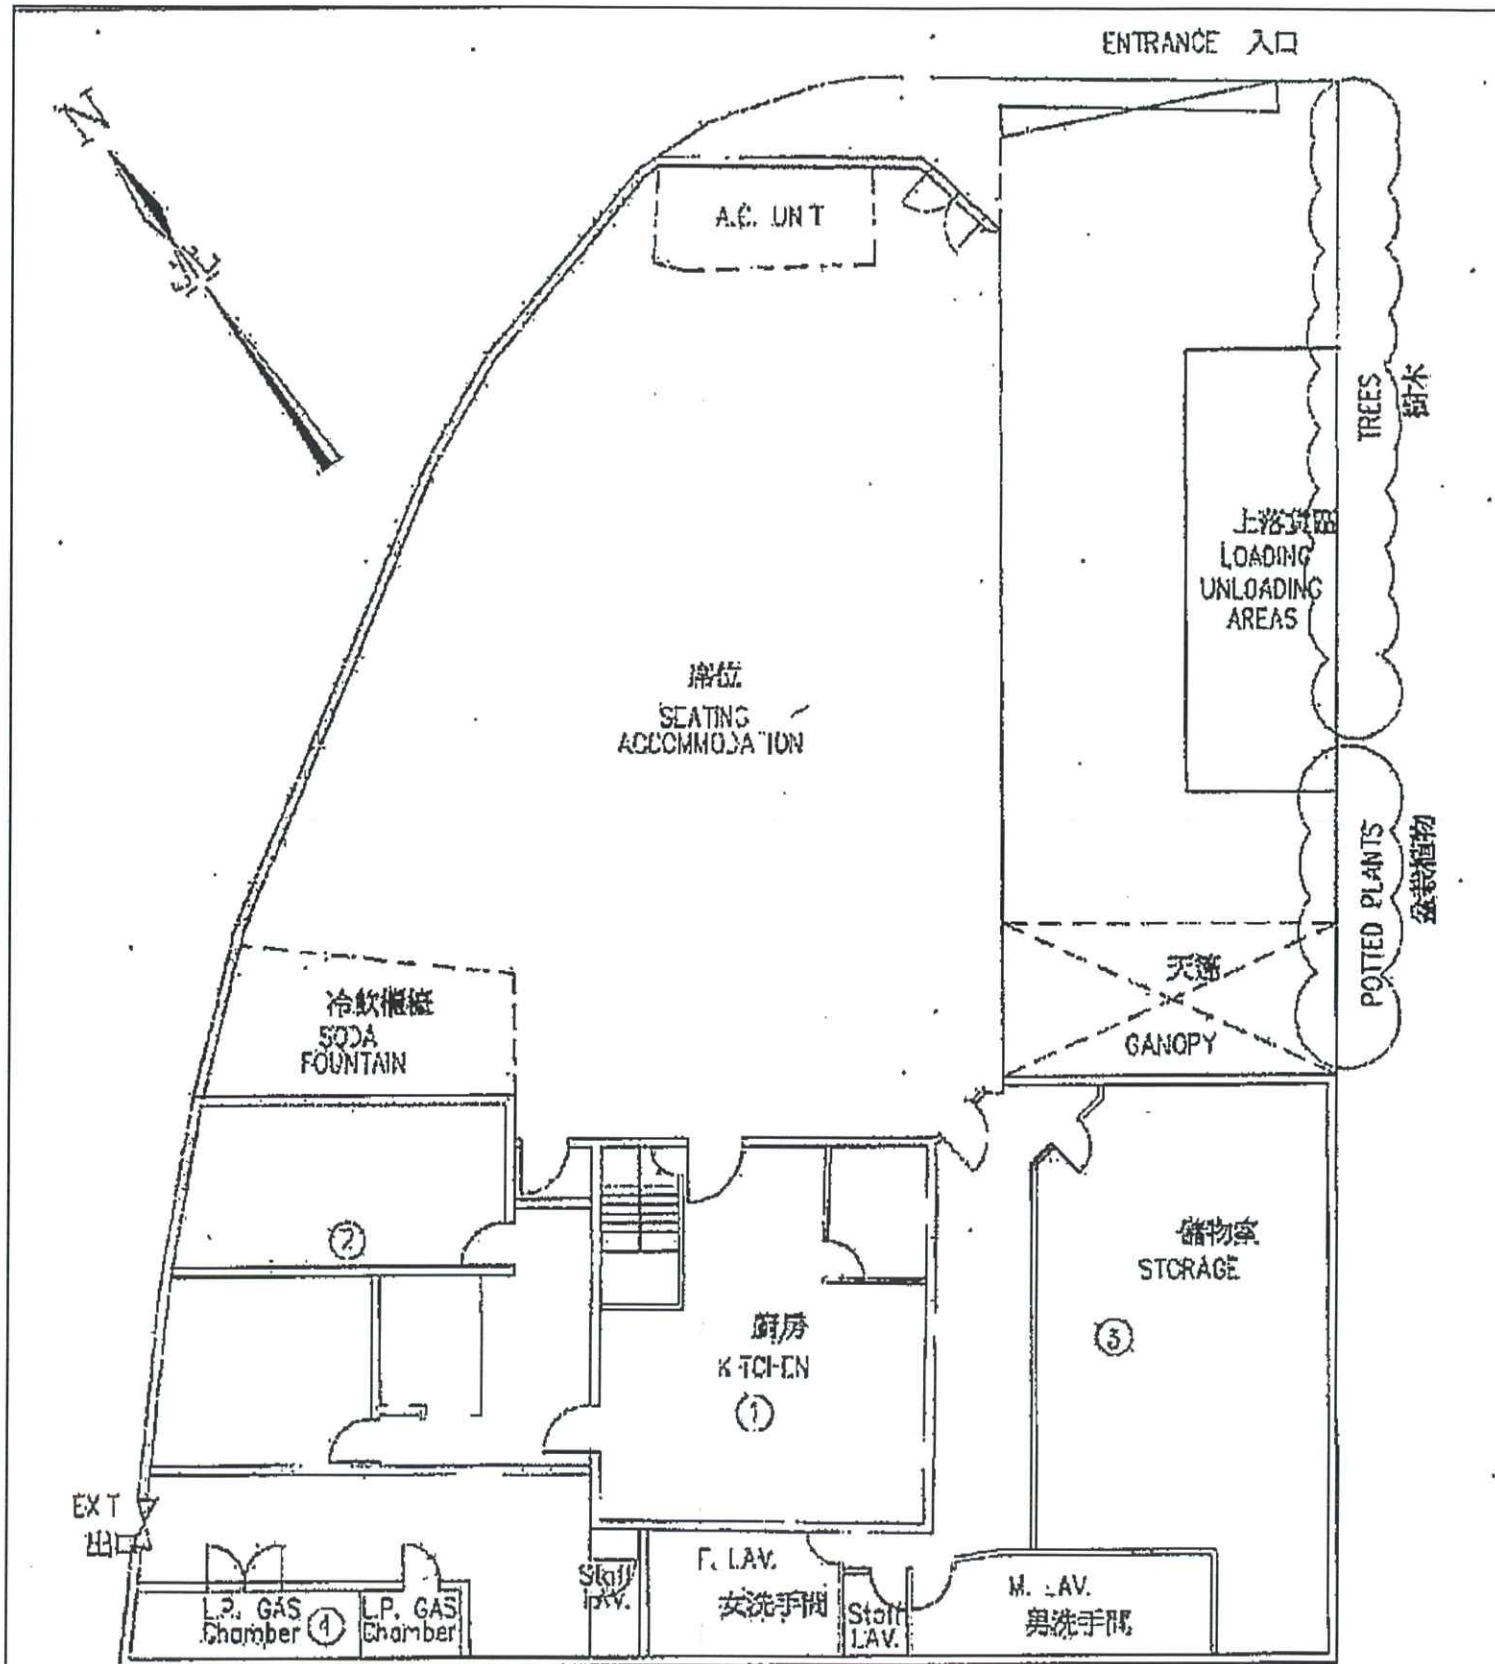

TOTAL BUILT OVER AREA = 502 SQ.M.
 本上蓋土地總面積

Structure	Height	MTEH	Height	Store
2 (1-storey)	3.85m	1	8.23m	3
3 (2-storey)	5.48m			
4 (1-storey)	2.43m			

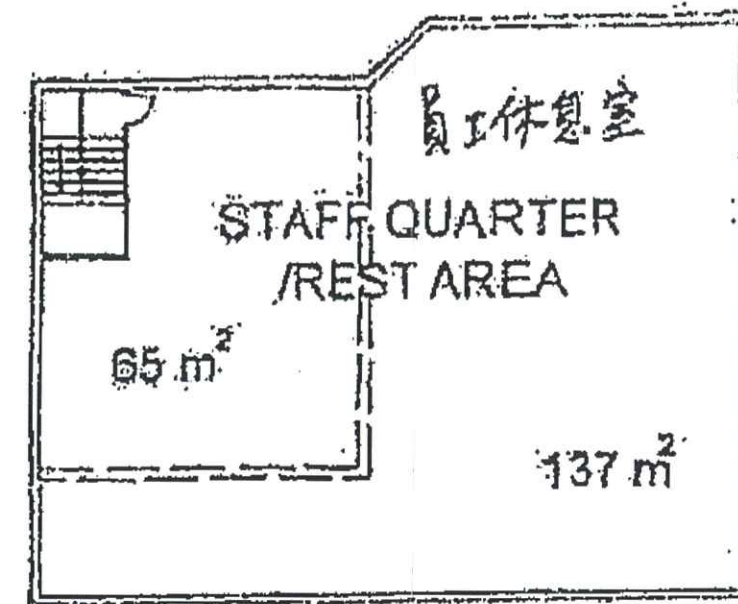

1ST FLOOR 一樓



2ND FLOOR 二樓

DRAWING TITLE:

LAYOUT PLAN

DRAWING NO.:

FIGURE 2

SCALE:

NOT TO SCALE


DATE:

MARCH 2026

PREPARED BY:




DeSPACE (International) Limited

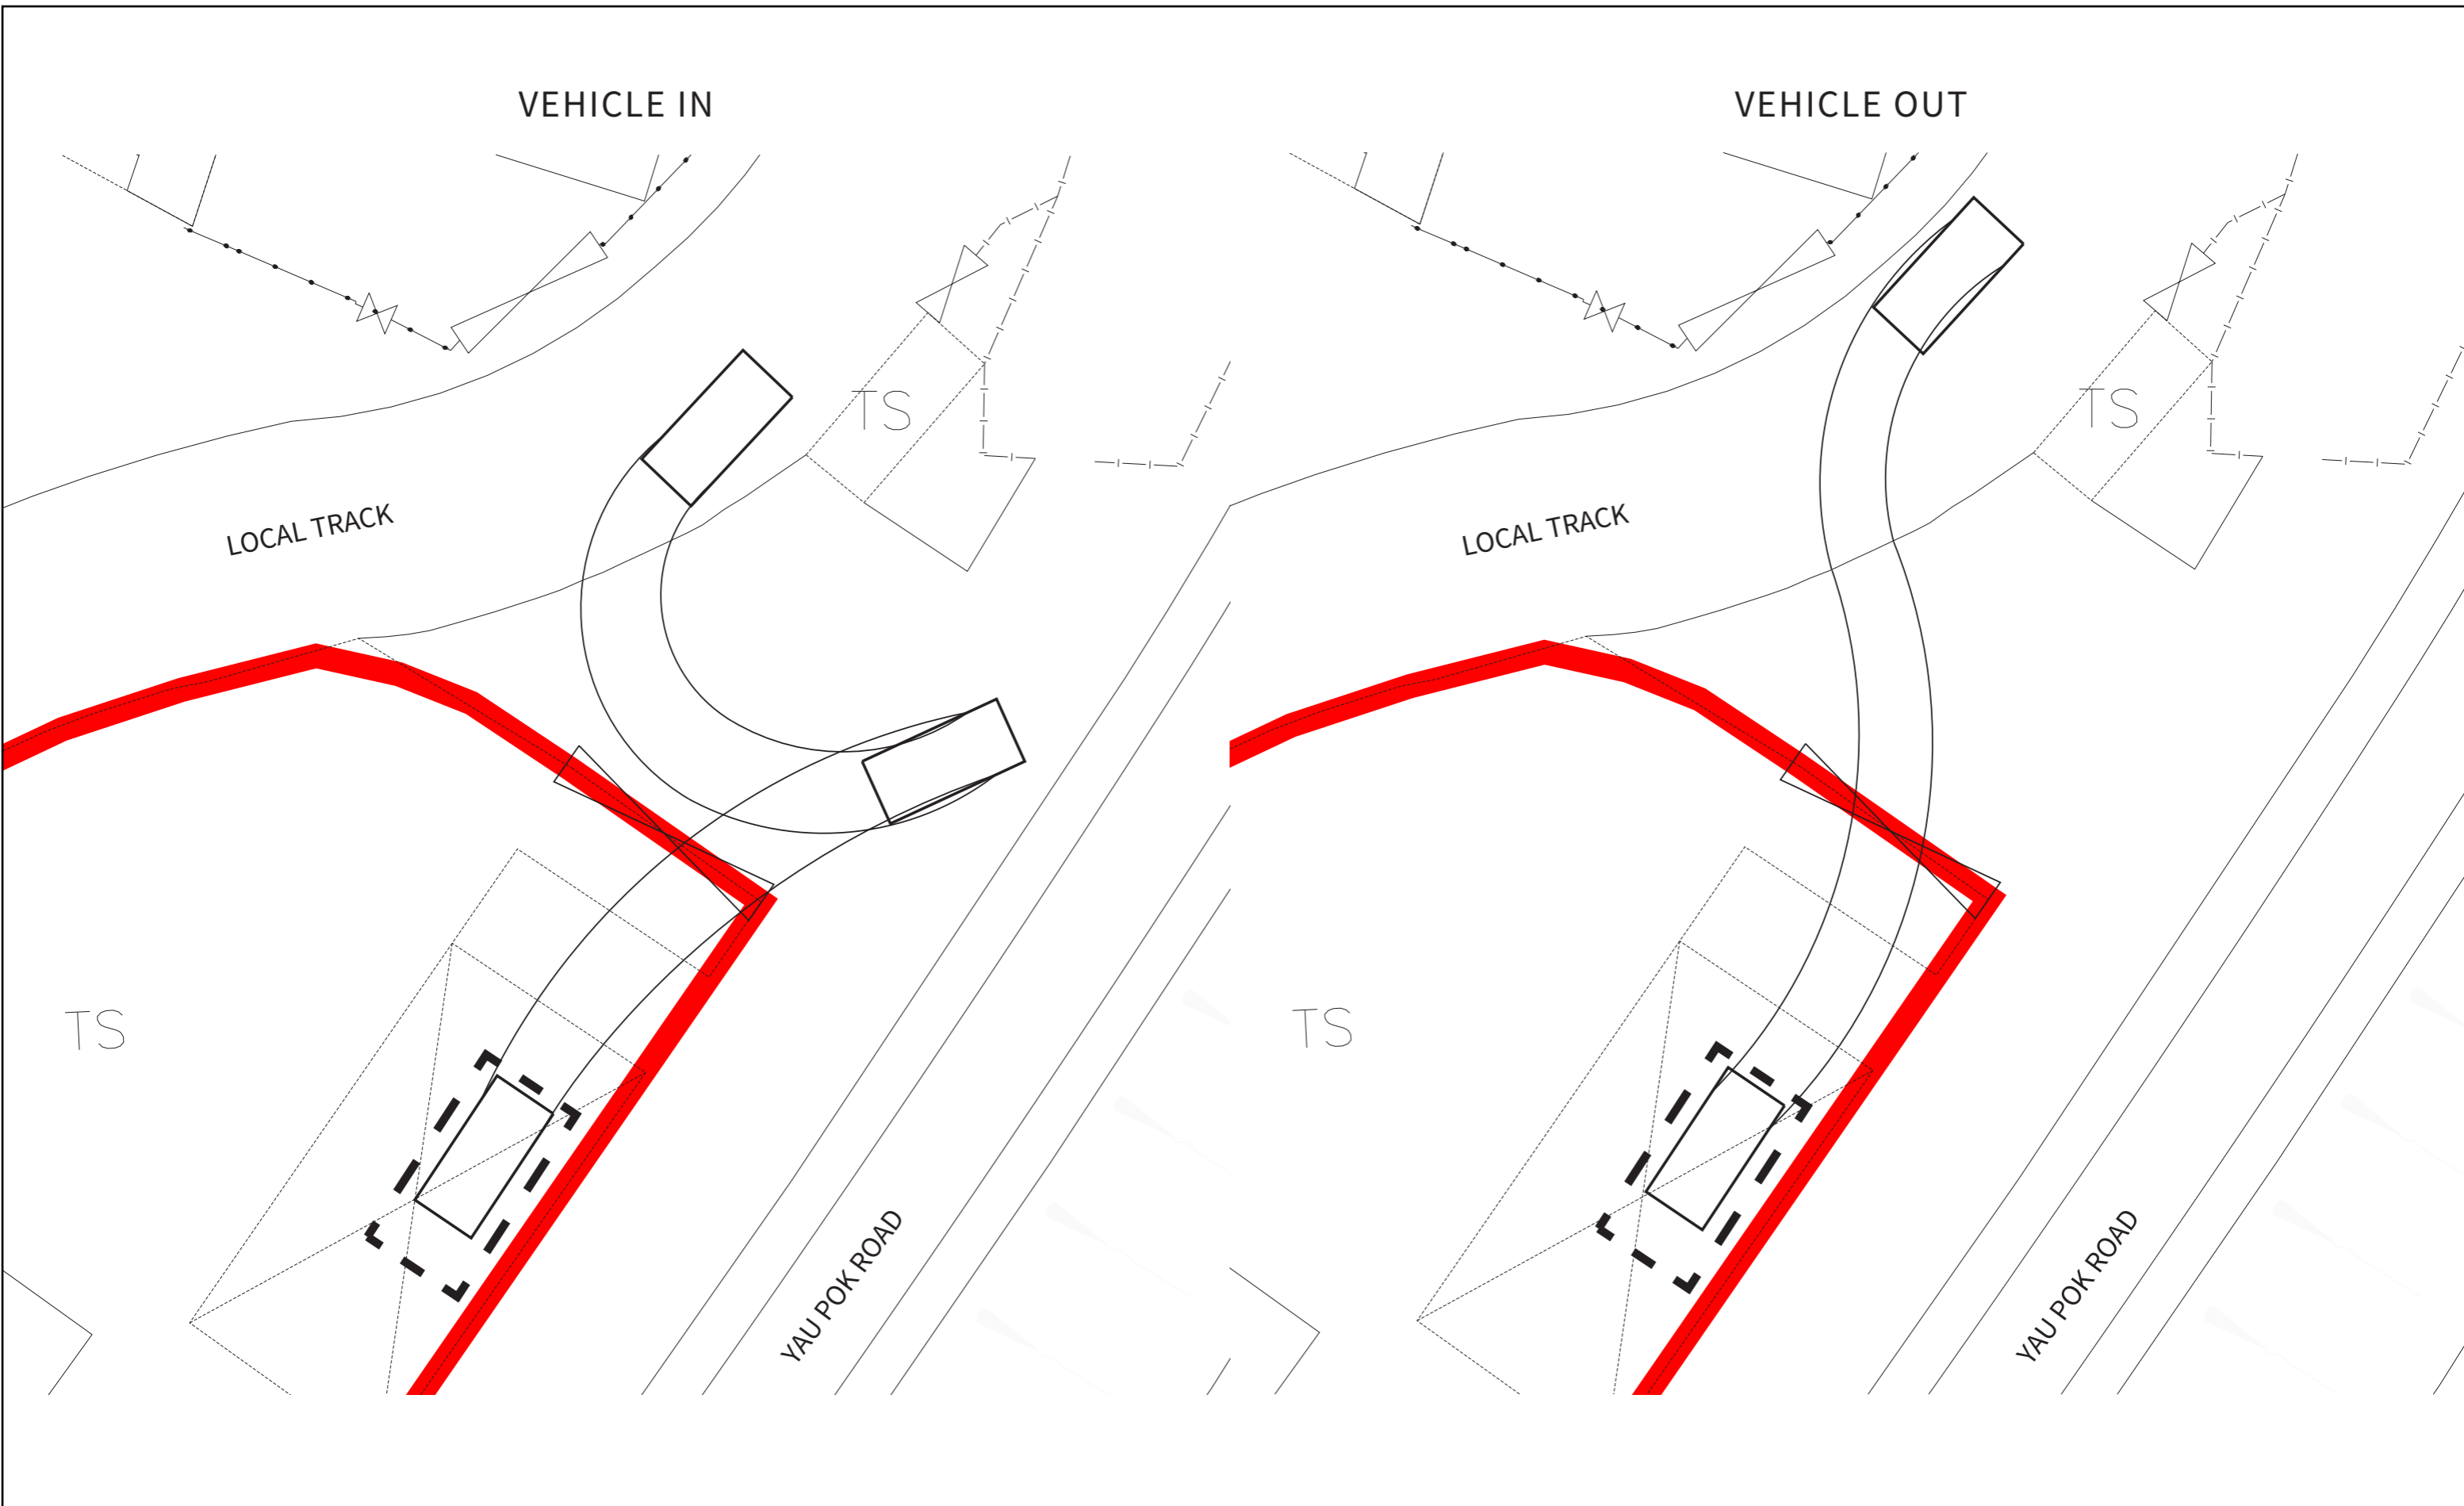


DRAWING TITLE:
SWEPT PATH PLAN

DRAWING NO.:
FIGURE 3

LEGEND:

 APPLICATION BOUNDARY

 LOADING/UNLOADING BAY (7m x 3.5m)

SCALE:
NOT TO SCALE

DATE:
APRIL 2026

PREPARED BY:



DeSPACE (International) Limited