

Project:

Section 16 Planning Application for Proposed Minor Relaxation of Plot Ratio and Building Height Restriction for Proposed Flat and Excavation of Land at Lots 2572 RP, 2573 and 2578 in D.D. 104 and Adjoining Government Land, Ngau Tam Mei, Yuen Long, New Territories

Title:

Proposed Excavation of Land

Figure:

5

Scale:

Not to Scale


Date:

Mar 2025

Ref.: ADCL/PLG-10298/R001/F005



AIKON DEVELOPMENT CONSULTANCY LTD.

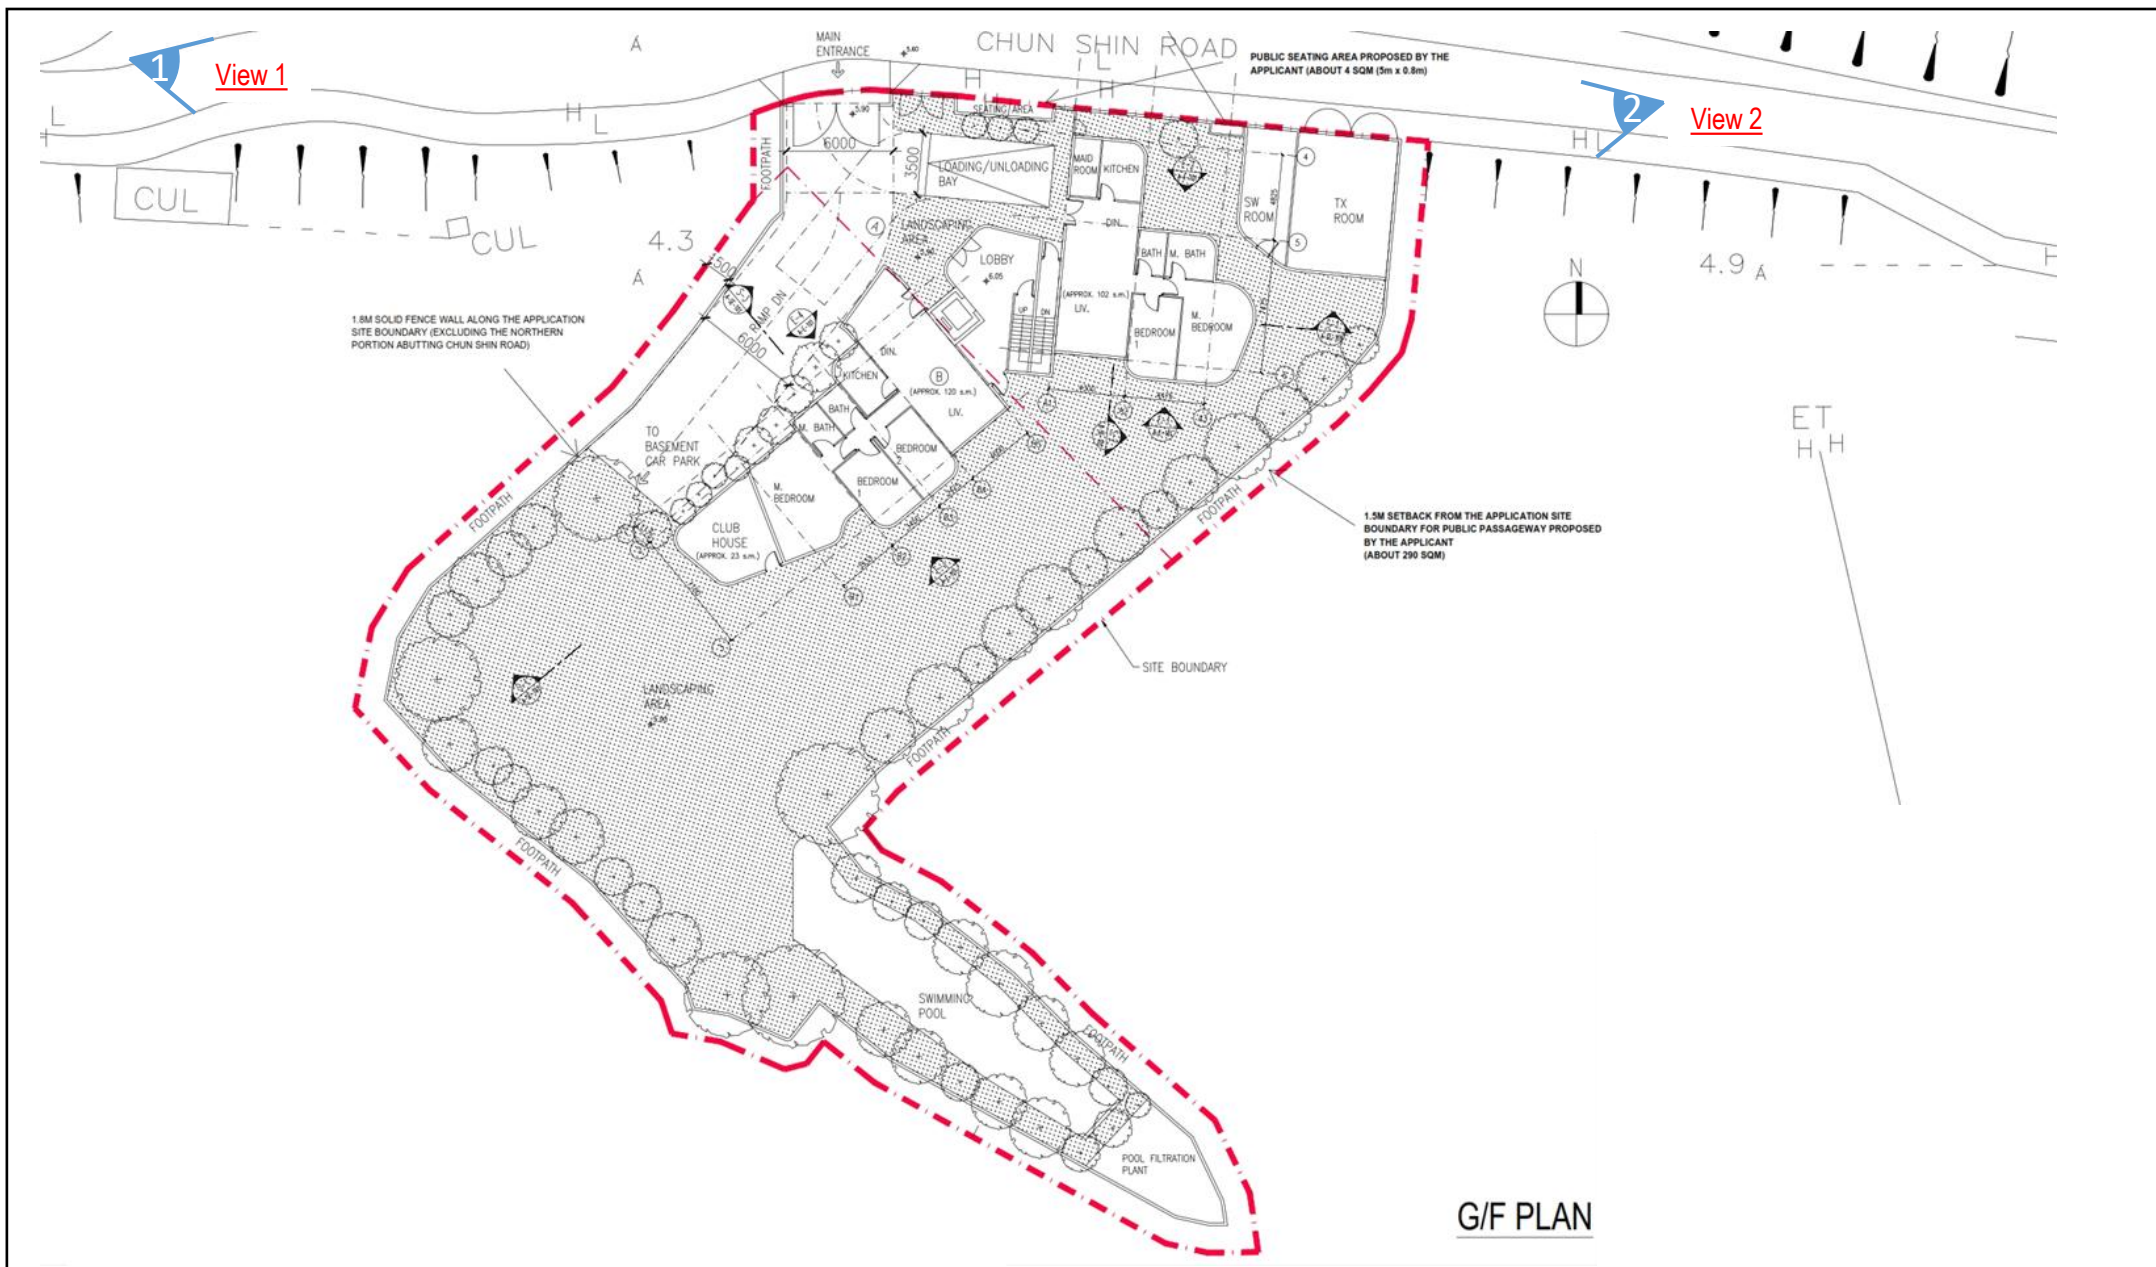

Project:

Section 16 Planning Application for Proposed Minor Relaxation of Plot Ratio and Building Height Restriction for Proposed Flat and Excavation of Land at Lots 2572 RP, 2573 and 2578 in D.D. 104 and Adjoining Government Land, Ngau Tam Mei, Yuen Long, New Territories

Title:

Photomontages of the Proposed Development (Key Plan)

Figure:

6

Scale:

Not to Scale

Date:

Mar 2025



AIKON DEVELOPMENT CONSULTANCY LTD.

Ref.: ADCL/PLG-10298/R001/F006