

REVISED PLAN

Plan 1 Location plan





LOCATION OF THE APPLICATION SITE

APPLICATION SITE AREA : 434 m² (ABOUT)

VEHICULAR ACCESS

ACCESSIBLE FROM NGAU TAM MEI ROAD VIA A LOCAL ACCESS

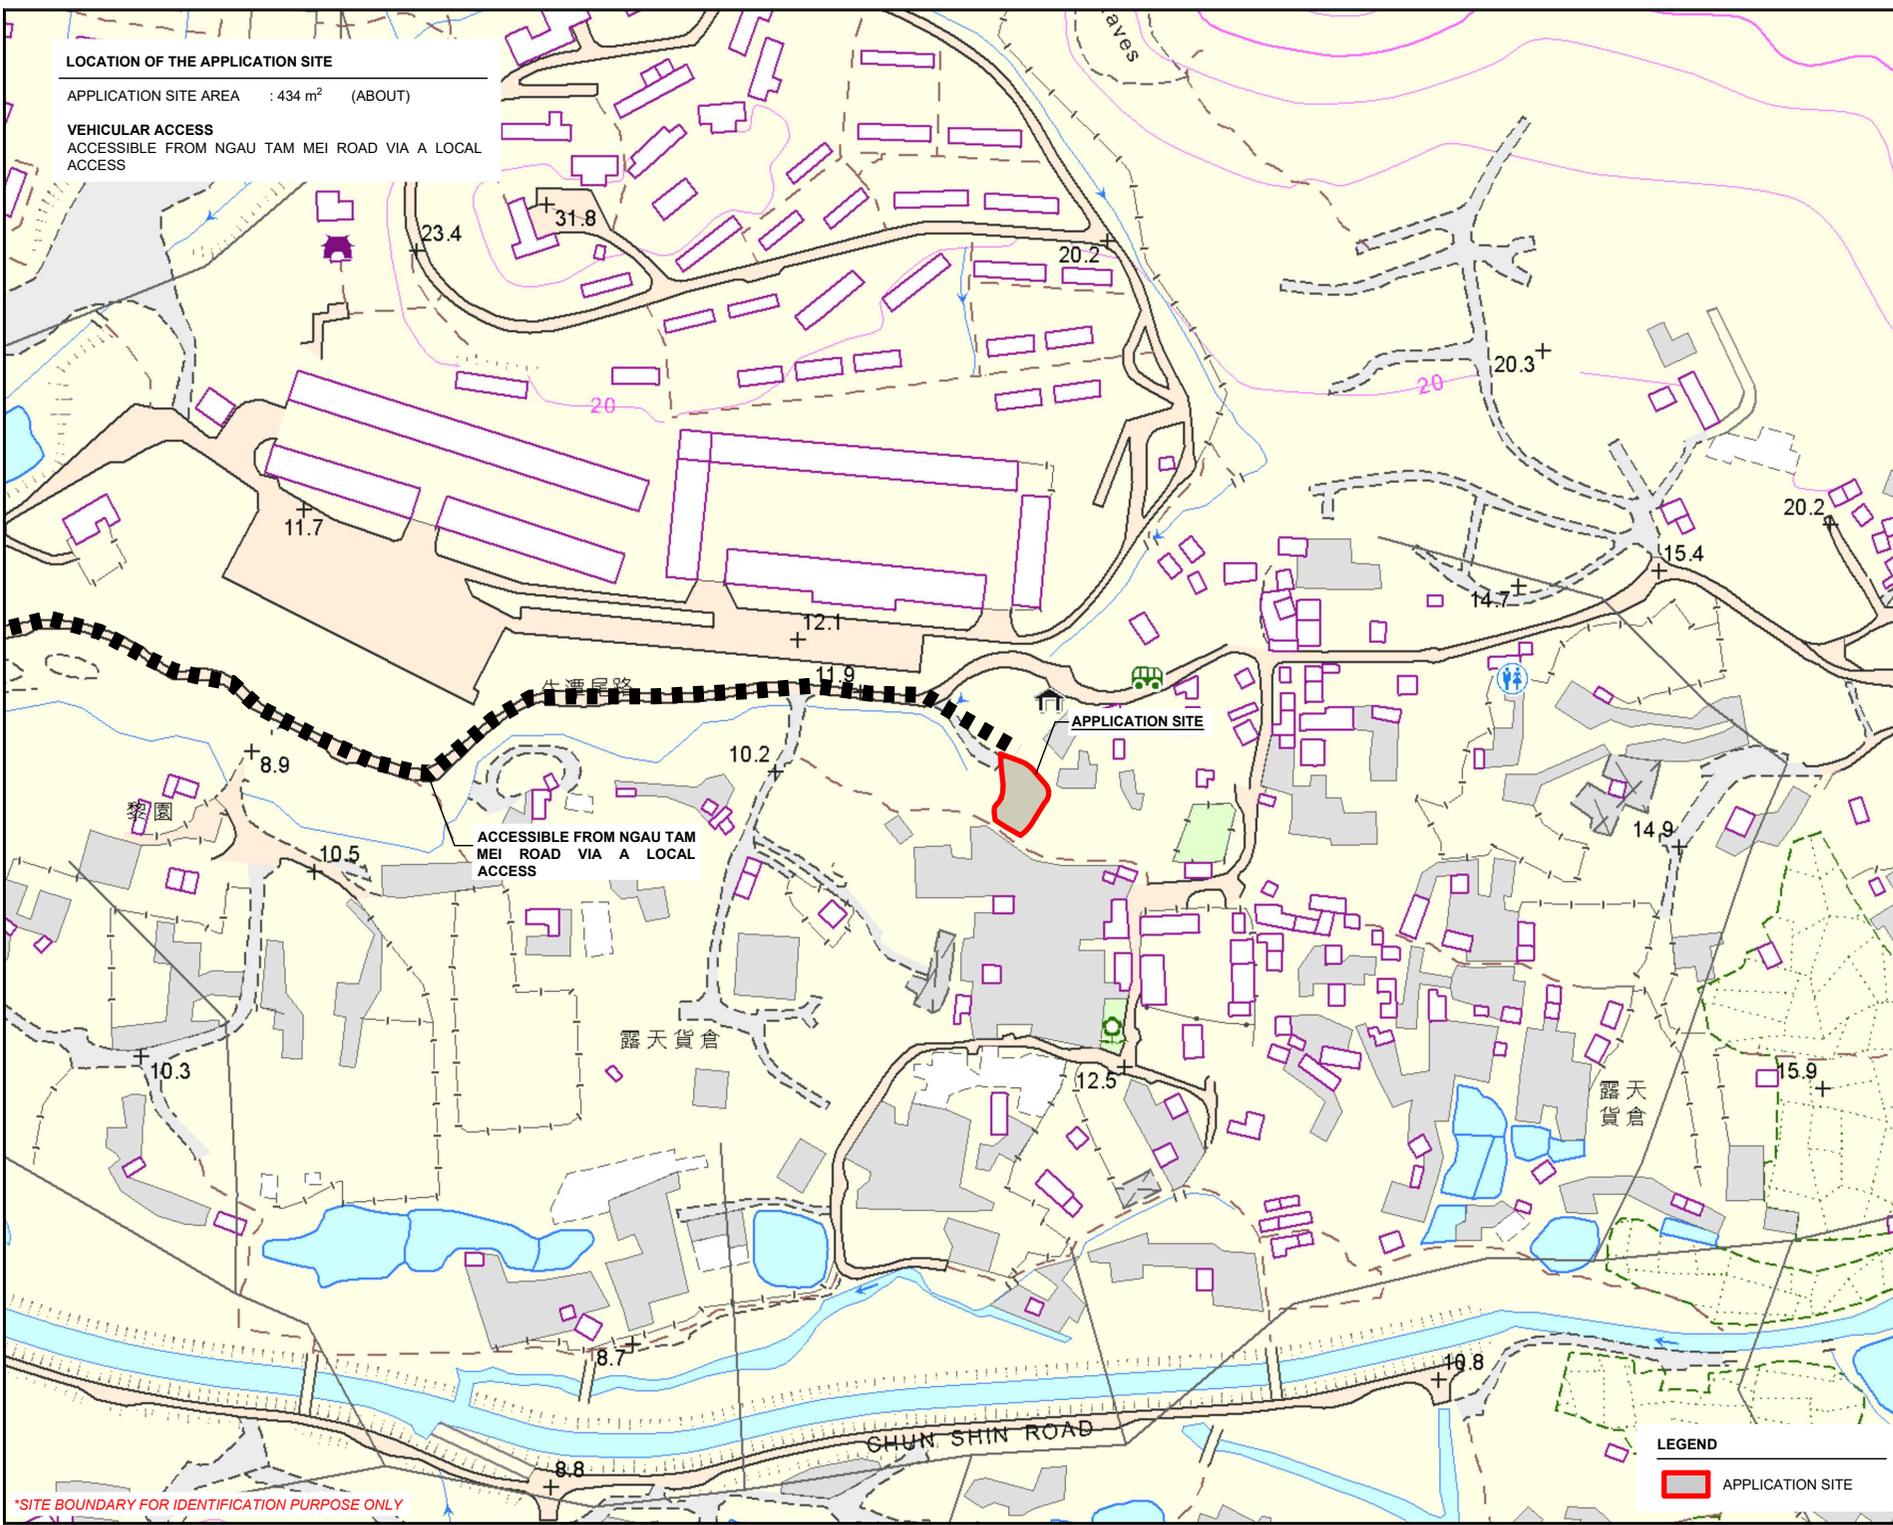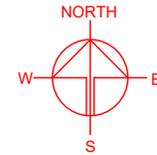

ACCESSIBLE FROM NGAU TAM MEI ROAD VIA A LOCAL ACCESS

APPLICATION SITE

露天貨倉

露天貨倉

CHUN SHIN ROAD

LEGEND
[Red Outline] APPLICATION SITE

*SITE BOUNDARY FOR IDENTIFICATION PURPOSE ONLY

PLANNING CONSULTANT



PROJECT
PROPOSED TEMPORARY SHOP AND SERVICES FOR A PERIOD OF 5 YEARS

SITE LOCATION
LOT 630 (PART) IN D.D. 104, NGAU TAM MEI, YUEN LONG, NEW TERRITORIES

SCALE
1 : 3000 @ A4

DRAWN BY MN	DATE 11.12.2025
REVISED BY	DATE
APPROVED BY	DATE

DWG. TITLE
LOCATION PLAN

DWG NO. PLAN 1	VER. 001
-------------------	-------------