


REVISION OF  
DATE 22 FEB 2024  
BY J.B.A.D. ARCHITECTS  
REVISION 1

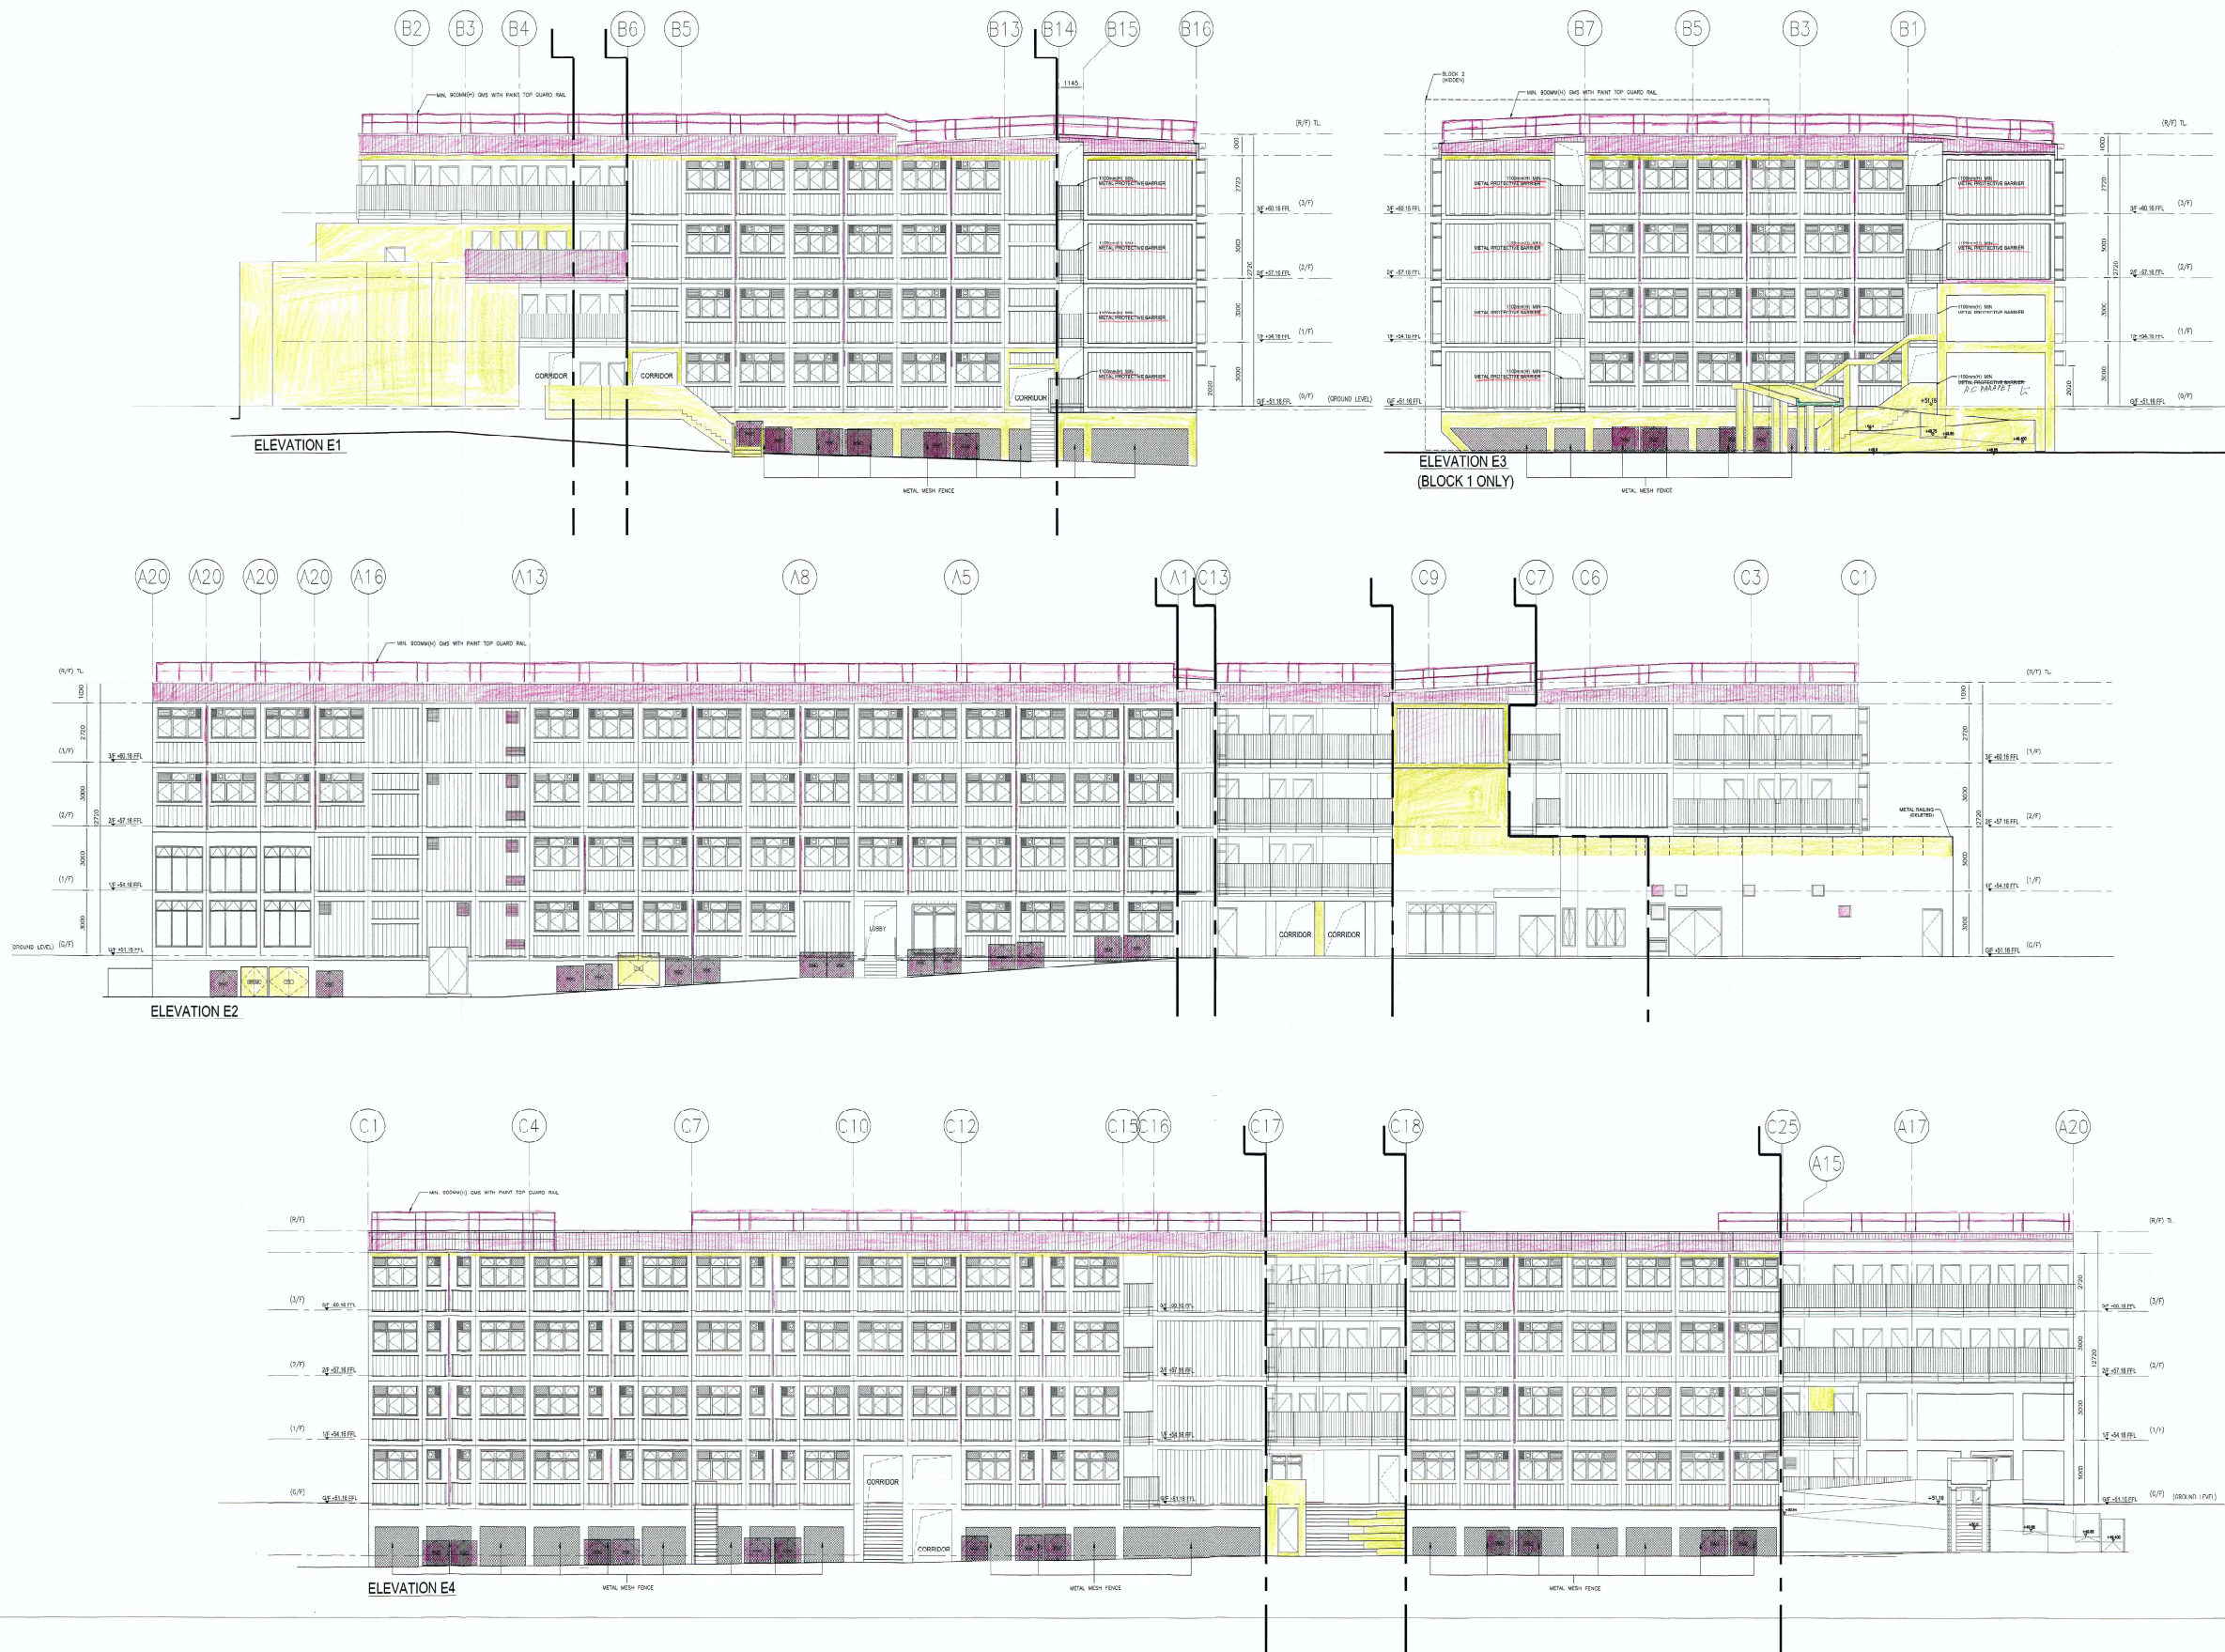

B.D. REF. No. : BD 2/91522(TH)  
F.S.D. REF. No. : FP 8/31652

TYPE AMENDMENT

\* The Works shown on these plans are Type II works (defined in respect of which consent is required for the purposes of Part 2A of the Building (Administration) Regulations)

|          |          |                            |
|----------|----------|----------------------------|
| REVISION | DATE     | DESCRIPTION                |
| F        | 01/02/24 | F.S.D. AND R.D. INSPECTION |
| D        | 06/10/23 | FINAL AMENDMENT            |
| G        | 4/2023   | MINOR AMENDMENT            |
| B        | 15/11/22 | INCORPORATED B.D. COMMENTS |
| A        | 10/2022  | MINOR AMENDMENT            |
| -        | 3/2022   | 1ST SUBMISSION             |

PROJECT TITLE

PROPOSED TEMPORARY TRANSITIONAL HOUSING AT LOT NOS. 111(PART), 116 TO 119 IN D.D. 108 AND ADJOINING GOVERNMENT LAND, PAT HEUNG, YUEN LONG.

DRAWING TITLE

ELEVATIONS (1)

DRAWING NO.

2201

REV. NO.

E

SCALE

1:100

CLIENT

HONG KONG LUTHERAN SOCIAL SERVICE, LC-HKS

ARCHITECT

JBAD JB ARCHITECTS & DESIGNERS LTD.  
正日建築設計事務所有限公司

REGISTERED STRUCTURAL ENGINEER

WONG Chi Wai, Jacky AP(A) 53/99

REGISTERED GEOTECHNICAL ENGINEER

SO Chi Wai RGE 89/00

REVISIONS

1. This plan has been issued as a revised plan under the contract provisions, subject to approval by the Building Authority. The design of the individual person, registered structural engineer and registered geotechnical engineer is intended to be used in accordance with the provisions of the Building Ordinance and the Building Regulations.

Plan Approved

NOTED FOR THE BUILDING AUTHORITY 18 AUG 2024