



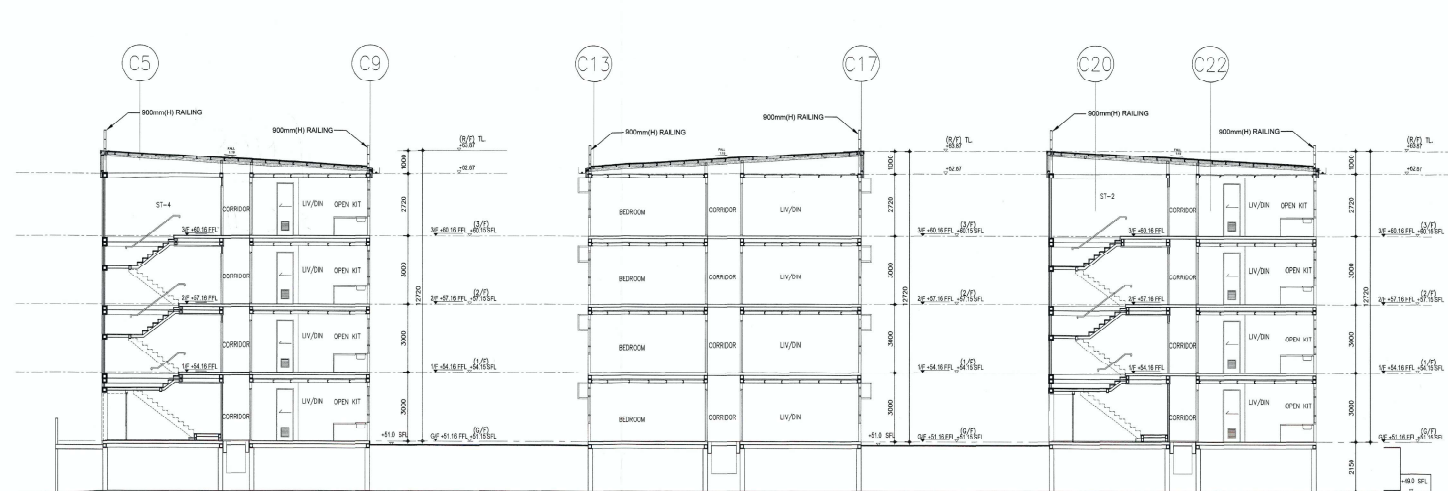


SECTION A

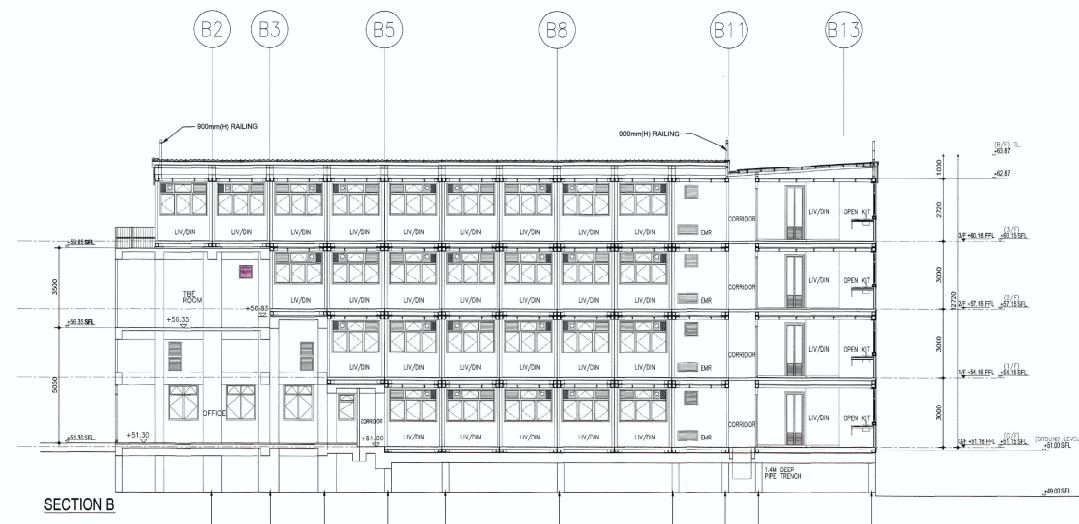

SECTION B



SECTION C

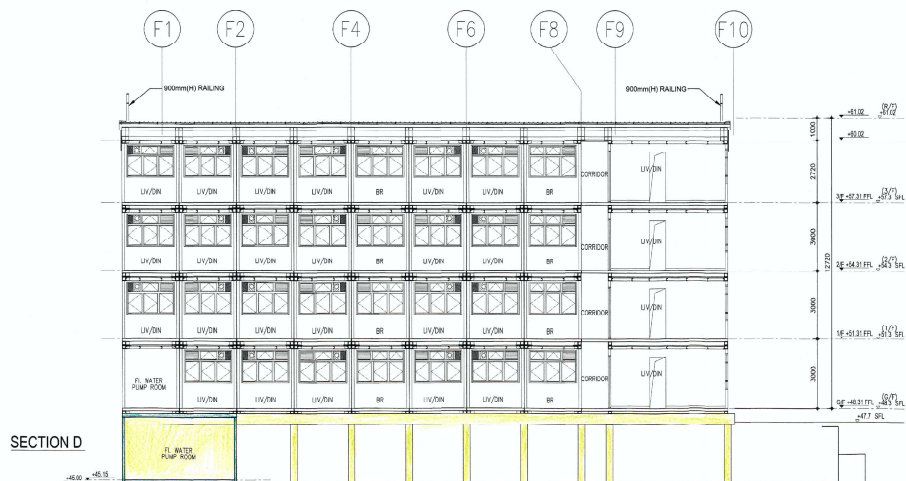

SECTION D

B.D. REF. No.: BD 2/9152/21(TH)
F.S.D. REF. No.: FP 8/31652

TYPE II AMENDMENT
*The Works shown on these plans are Type II works (Building in respect of which consent is required for the purpose of Part 2A of the Building Ordinance) under regulation 22 of the Building (Administration) Regulations.

E 01/02/24 F.S.D. AND B.D. INSPECTION
D 09/10/23 FINAL AMENDMENT
C 4/2023 MINOR AMENDMENT
B 15/11/22 INCORPORATED B.D. COMMENTS
A 10/2/22 MINOR AMENDMENT
- 3/2022 1ST SUBMISSION

REVISION	DATE	DESCRIPTION	INITIAL	DATE
AUTHORIZED		NAME AND DESIGNATION		
CHECKED		J.W.		

PROJECT TITLE:
PROPOSED TEMPORARY TRANSITIONAL HOUSING AT LOT NOS. 111(PART), 116 TO 119 IN D.D. 108 AND ADJOINING GOVERNMENT LAND, PAT HEUNG, YUEN LONG.

DRAWING TITLE:
SECTIONS

DRAWING NO.: **2301** REV: **E**

SCALE: **1:100**

CLIENT:
HONG KONG LUTHERAN SOCIAL SERVICE, LC-HKS

NO SPECIALIST:
ENCIC

ARCHITECT:
JBAD JB ARCHITECTS & DESIGNERS LTD.
ARCHITECTS & DESIGNERS 正日建築設計事務所有限公司

AUTHORIZED PERSON:

WONG Chi Wai, Jacky AP(A) 53/99

REGISTERED STRUCTURAL CONSULTANT:
LEAD PROJECTS LIMITED
領達項目有限公司

REGISTERED STRUCTURAL ENGINEER:
WONG Him Sun RSE 61/99

REGISTERED GEOTECHNICAL ENGINEER:
SO Chi Wai RGE 89/00

BCN OFFICIAL USE

Plan approved
NO Two-Use
Sealed Building Surveyor
By BUILDING AUTHORITY
18 MAR 2024