



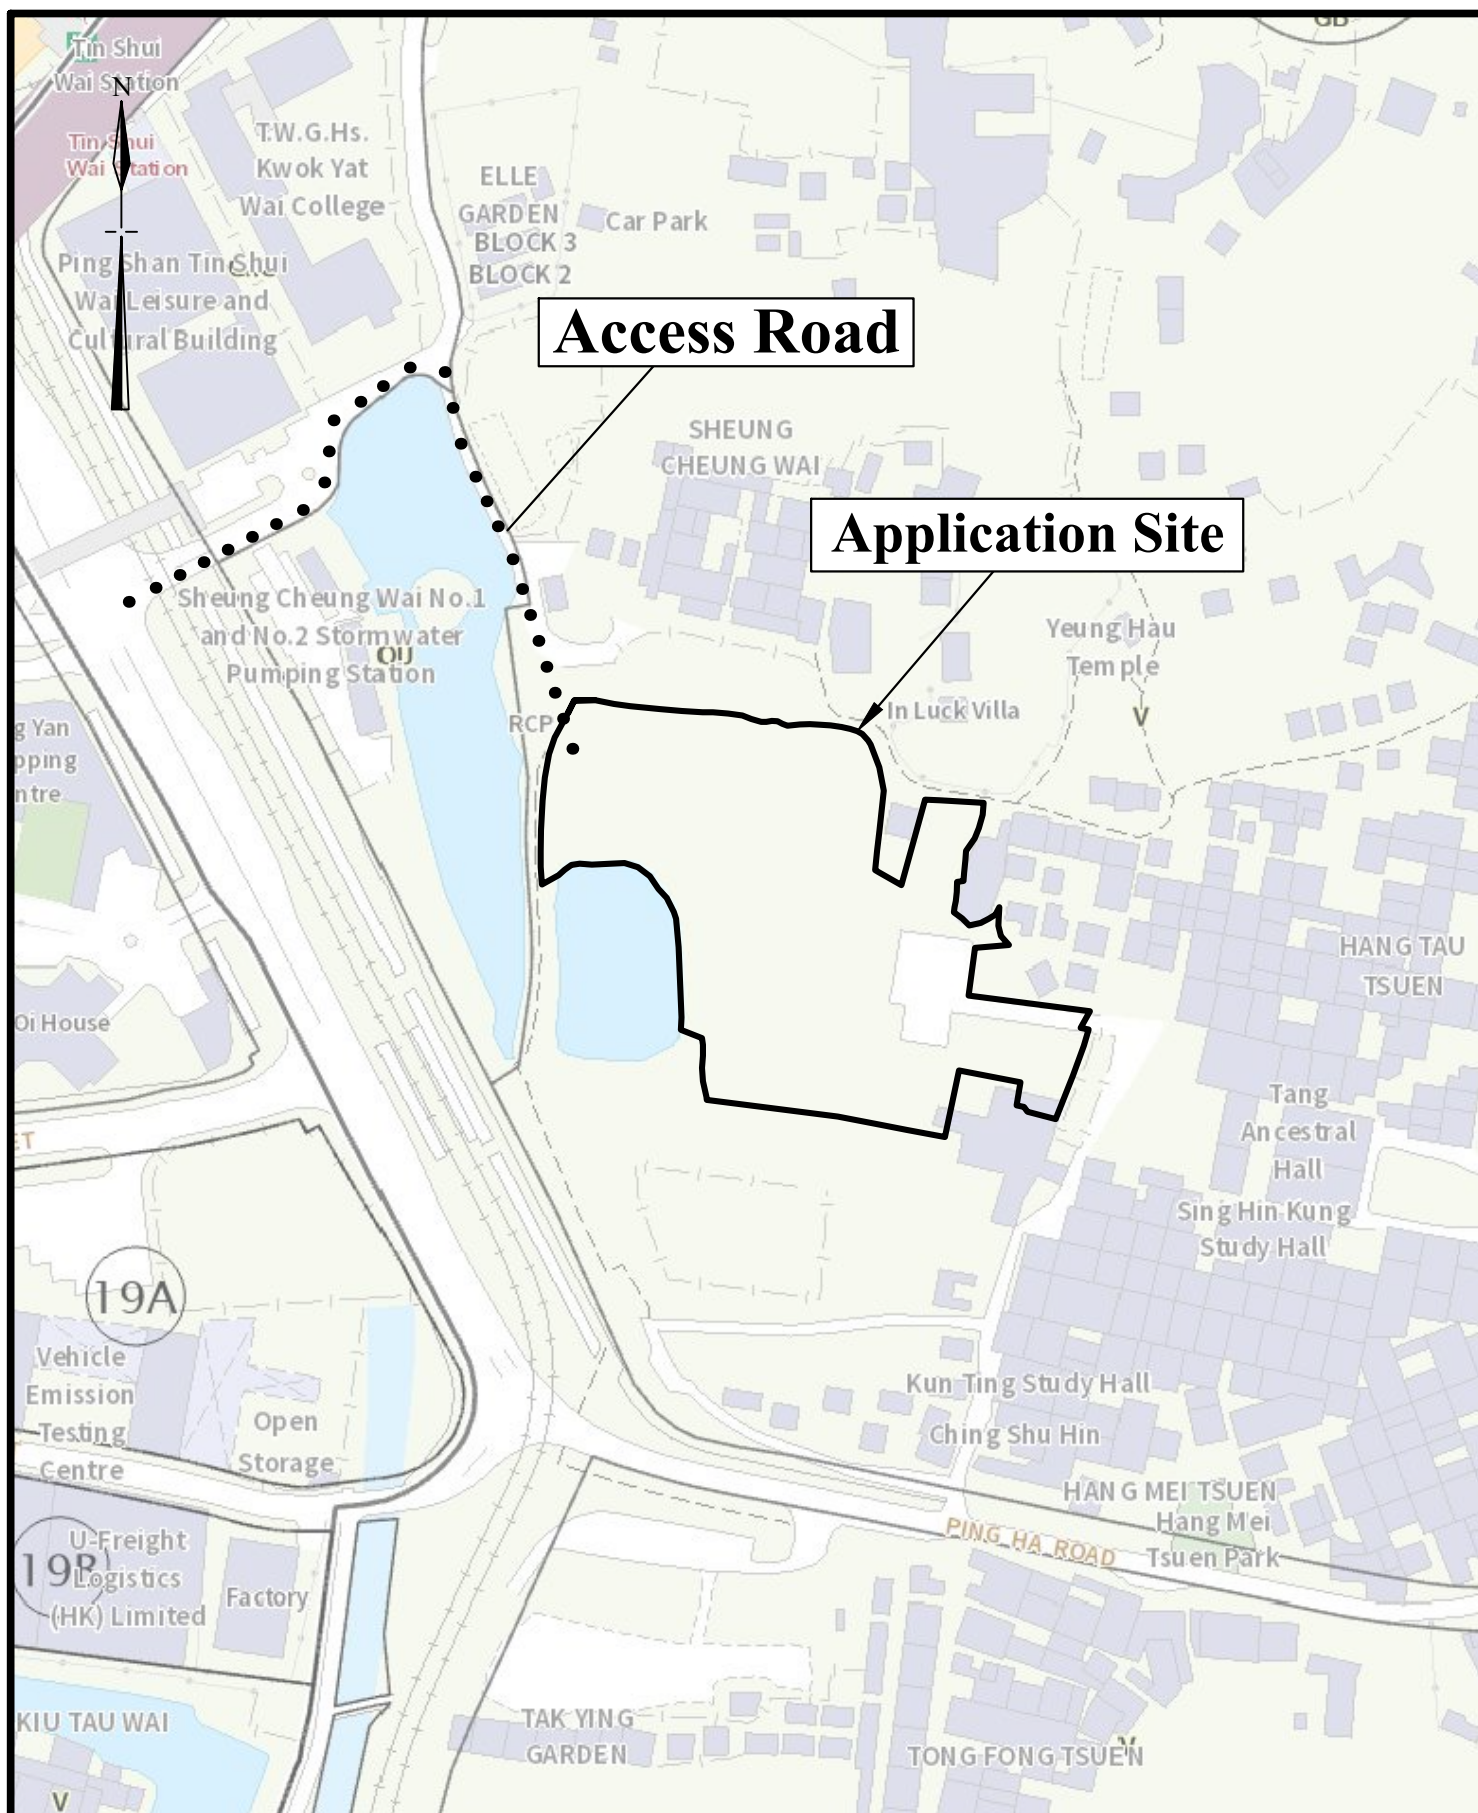


Extracted from Approved Ping Shan Outline Zoning Plan No. S/YL-PS/20

Not to Scale	Location Plan	Goldrich Planners & Surveyors Ltd.
May 2025	Lots No. 429, 430 (Part), 431 (Part), 436 (Part), 437 (Part), 438 S. A, 438 R. P. (Part), 446 (Part), 447 (Part) and 449 R. P. (Part) in D. D. 122.	Plan 1 (A 7137)




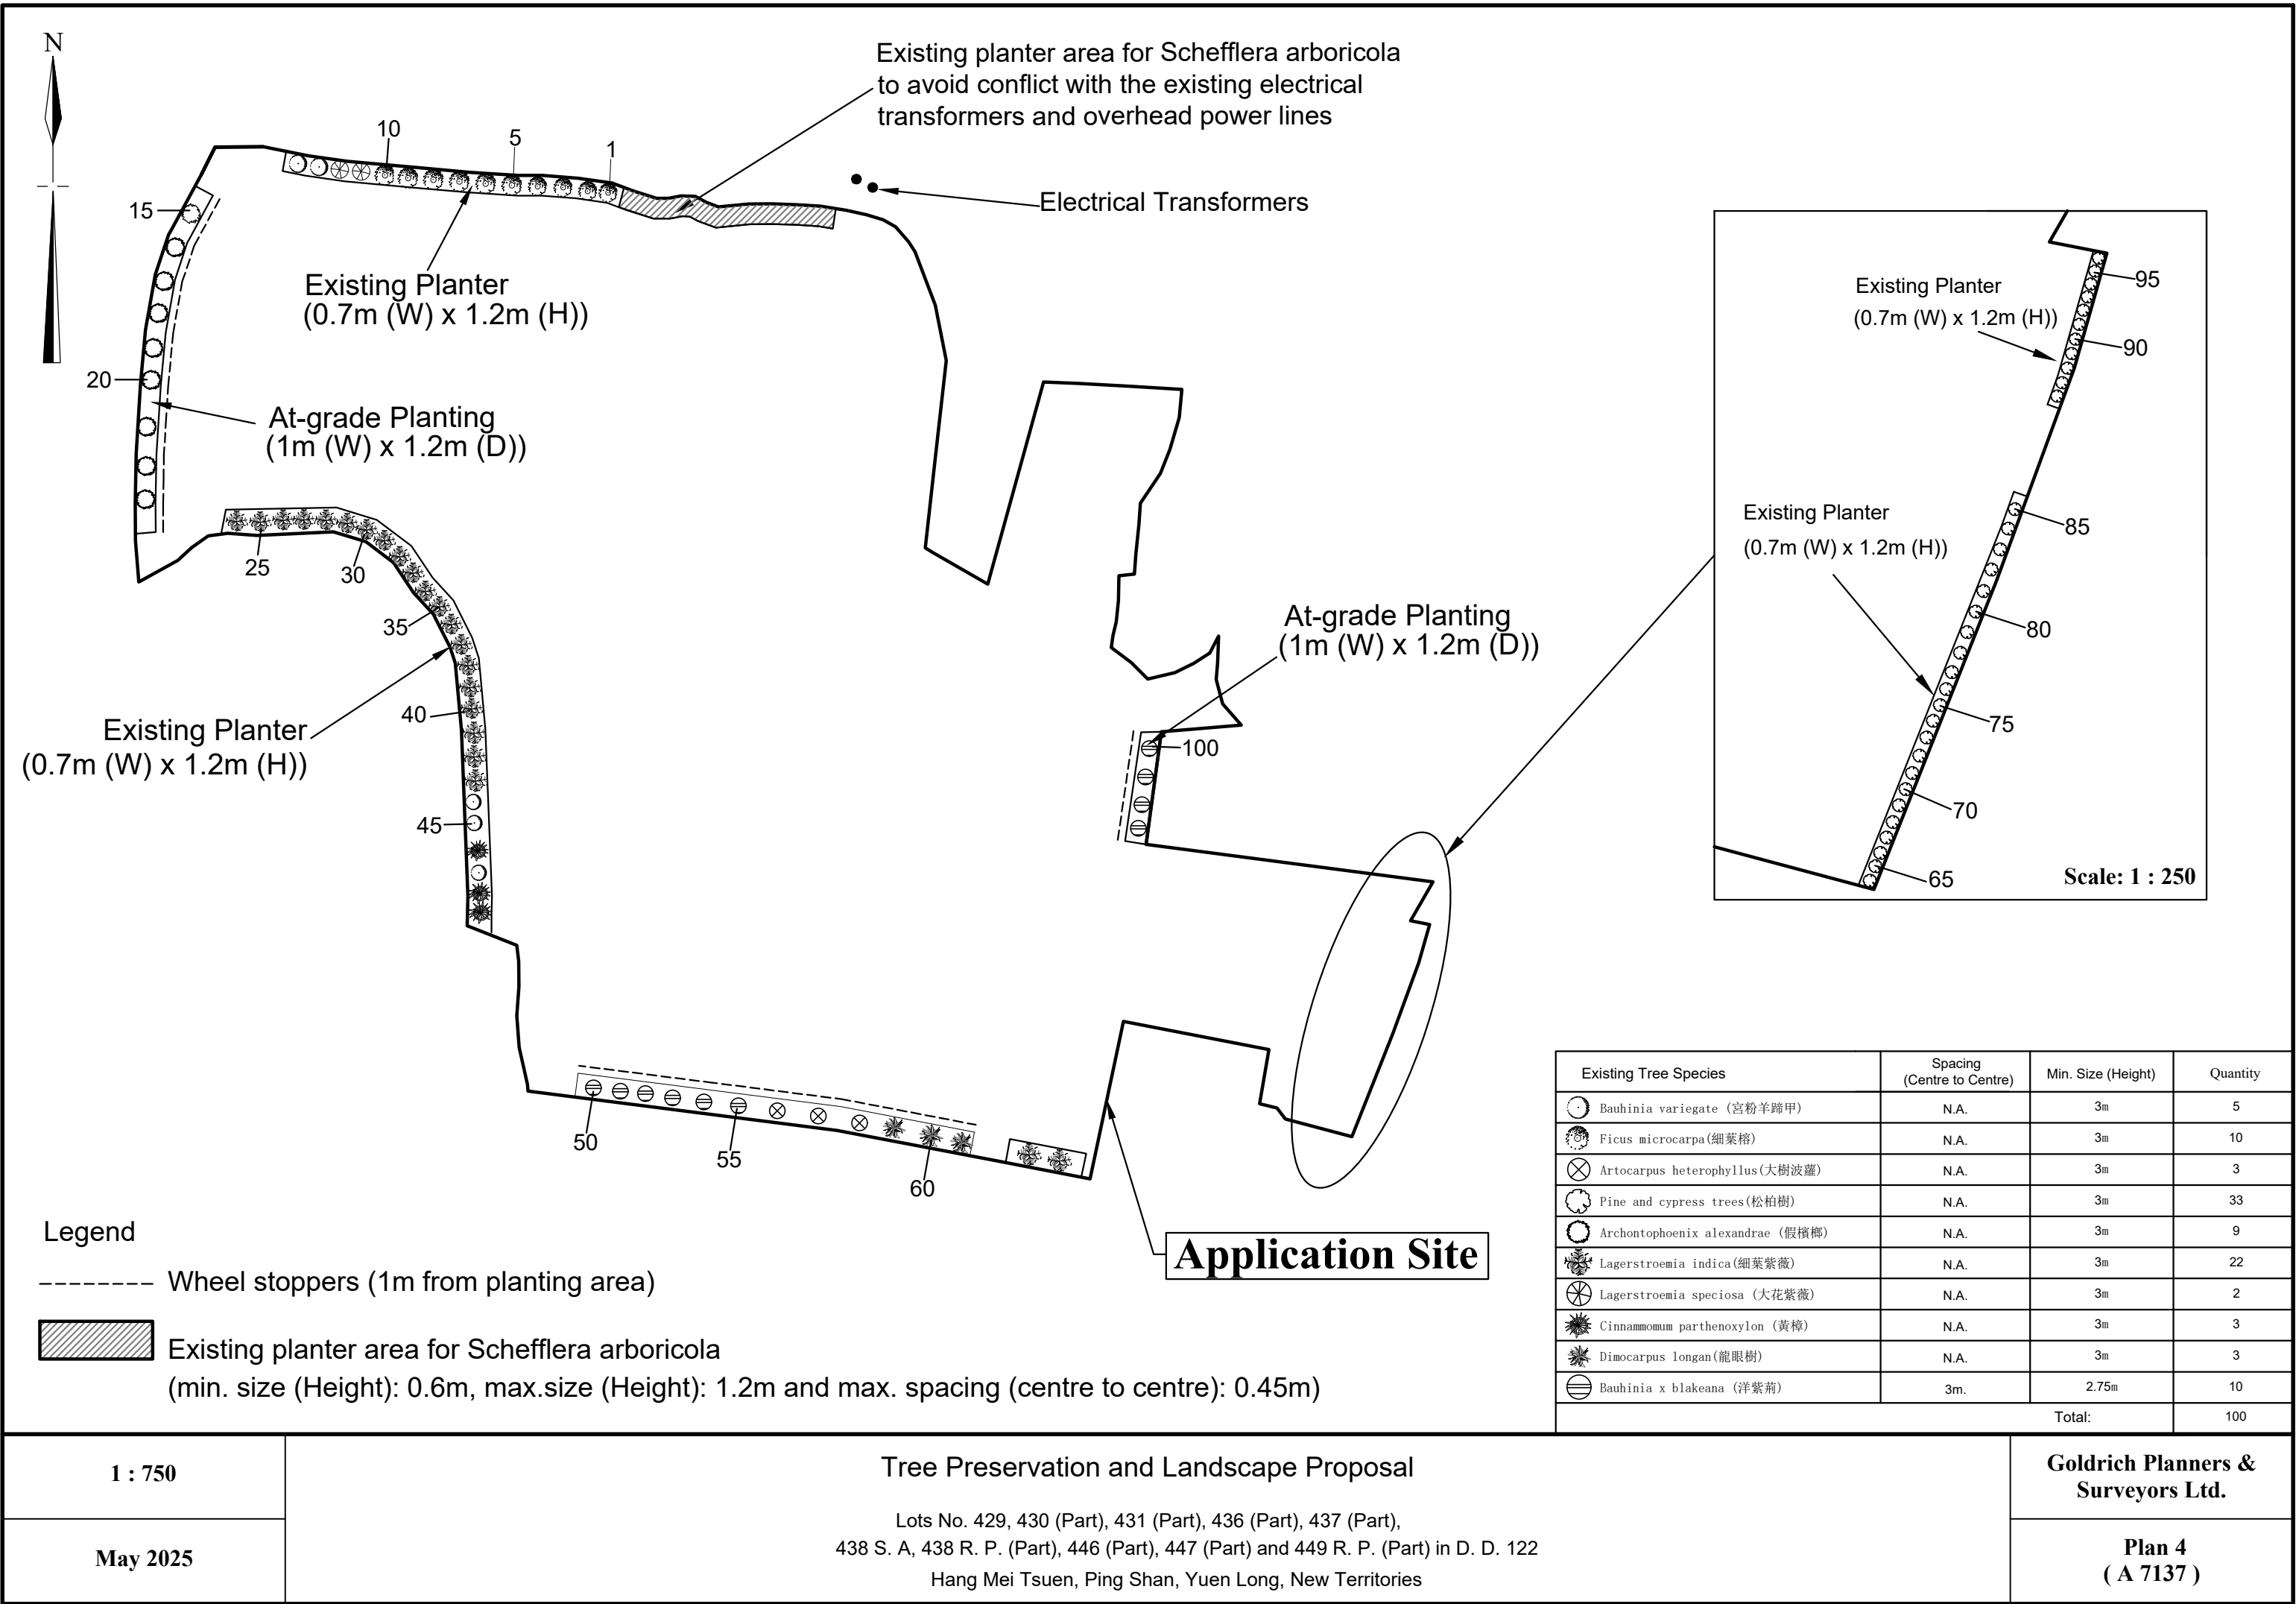

Application Site

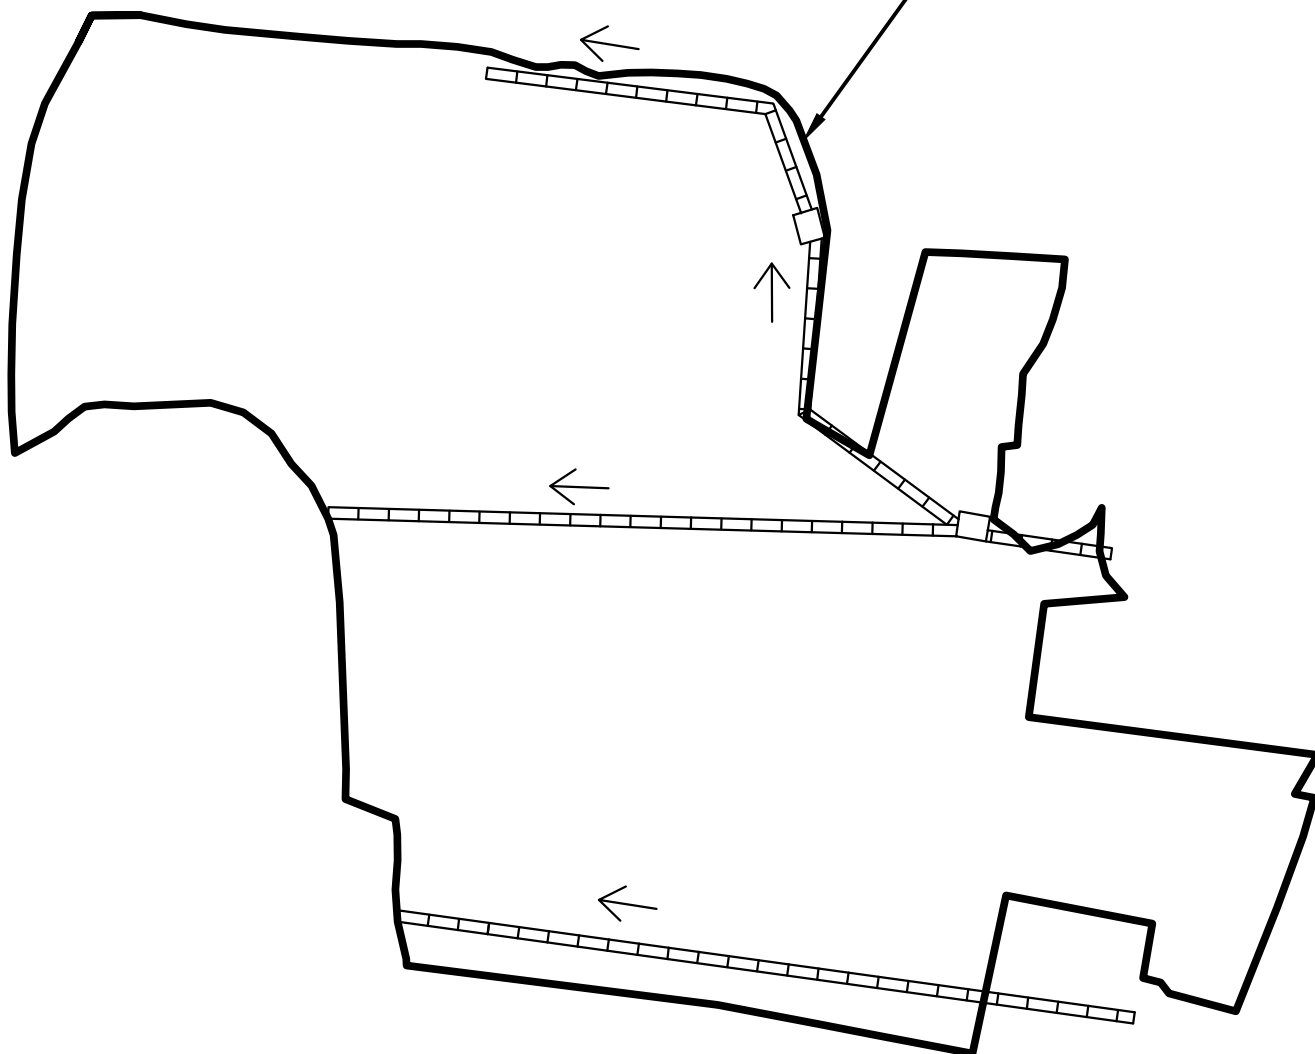

Legend:

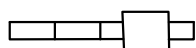

Existing Drainage Facilities



Direction of water flow

1 : 1000

Drainage Proposal

Lots No. 429, 430 (Part), 431 (Part), 436 (Part), 437 (Part),
438 S. A, 438 R. P. (Part), 446 (Part), 447 (Part) and
449 R. P. (Part) in D. D. 122.

**Goldrich Planners &
Surveyors Ltd.**

May 2025

**Plan 6
(A 7137)**