


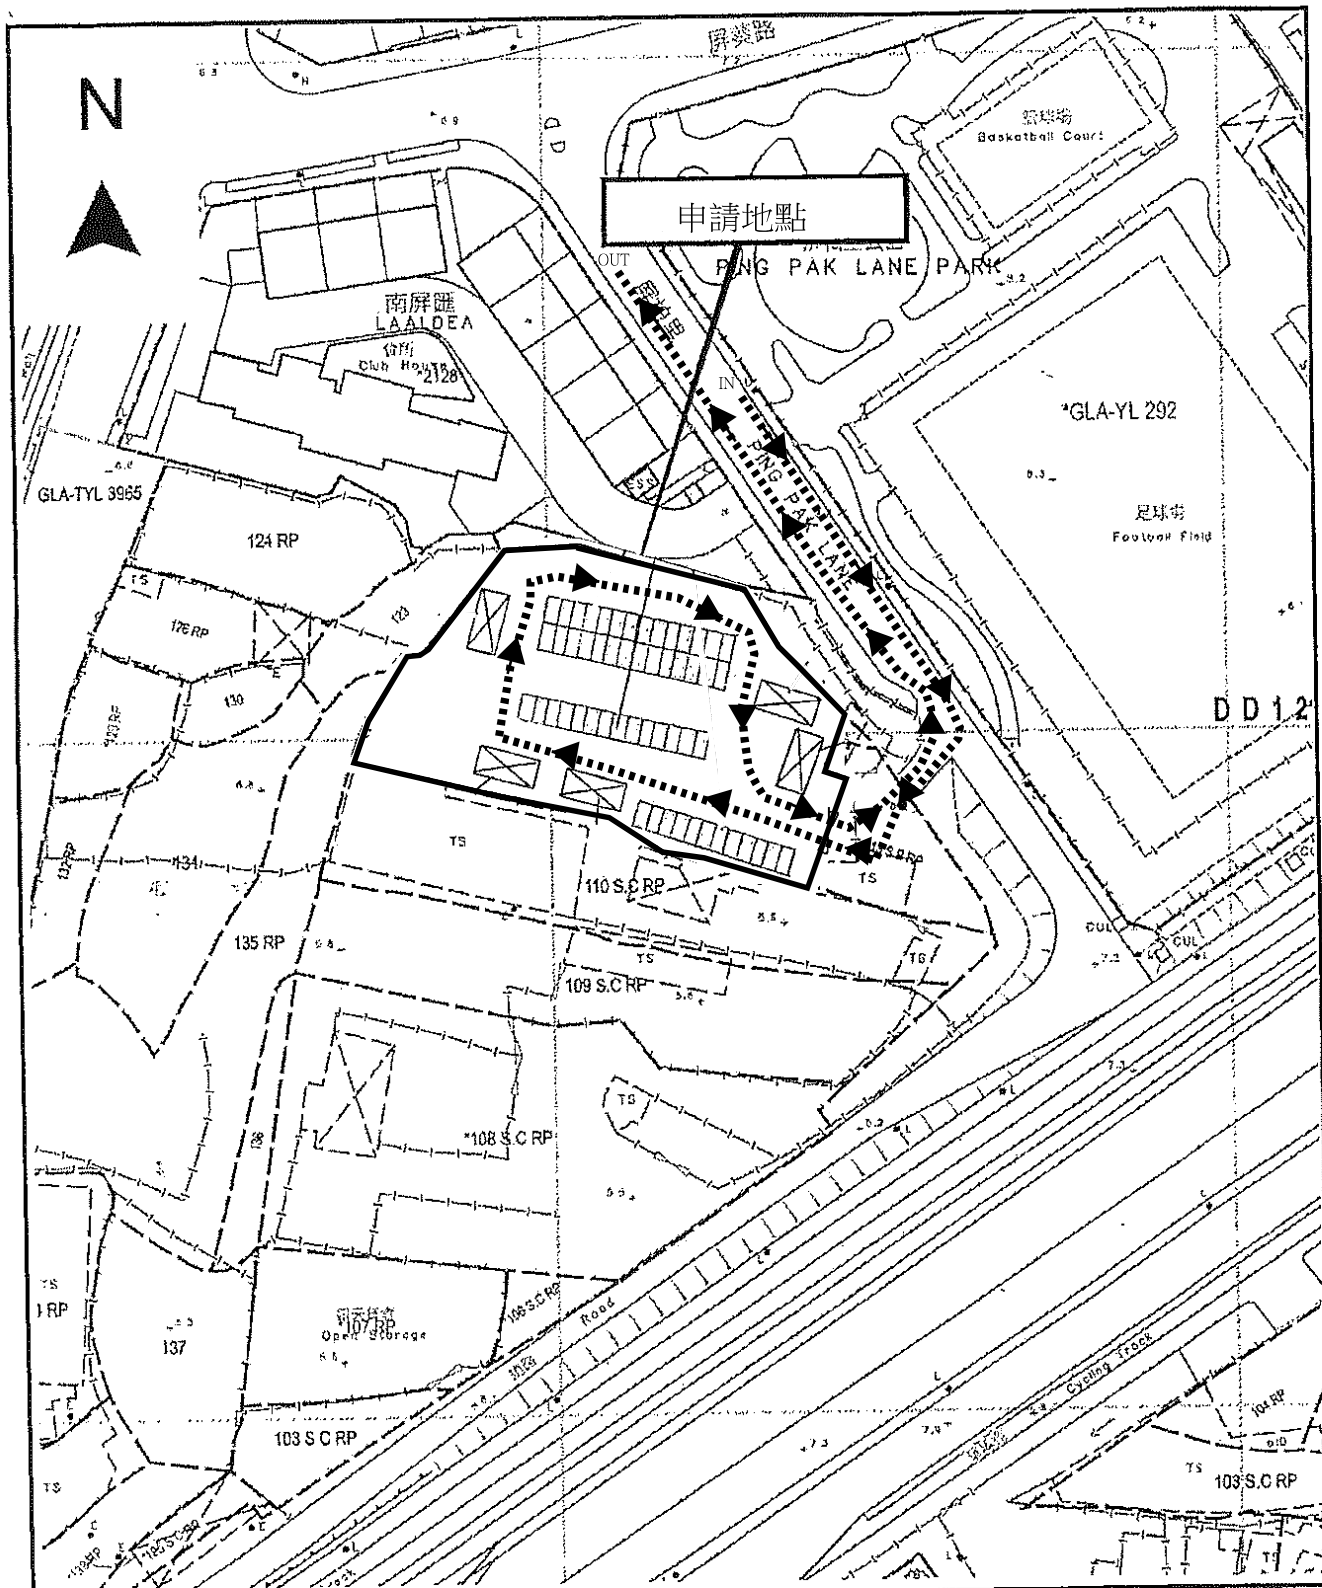

Project 項目名稱:

Temporary Shop & Services
and Public Vehicle Park for Private Car
for a Period of 3 Years at Lots 114
(Part) & 115 RP (Part) in D.D. 121, Ping
Shan, Yuen Long, N.T.

Drawing Title 圖目:

車輛出入示意圖

Remarks 備註:

Drawing No. 圖號:

Scale 比例:

1:1000