


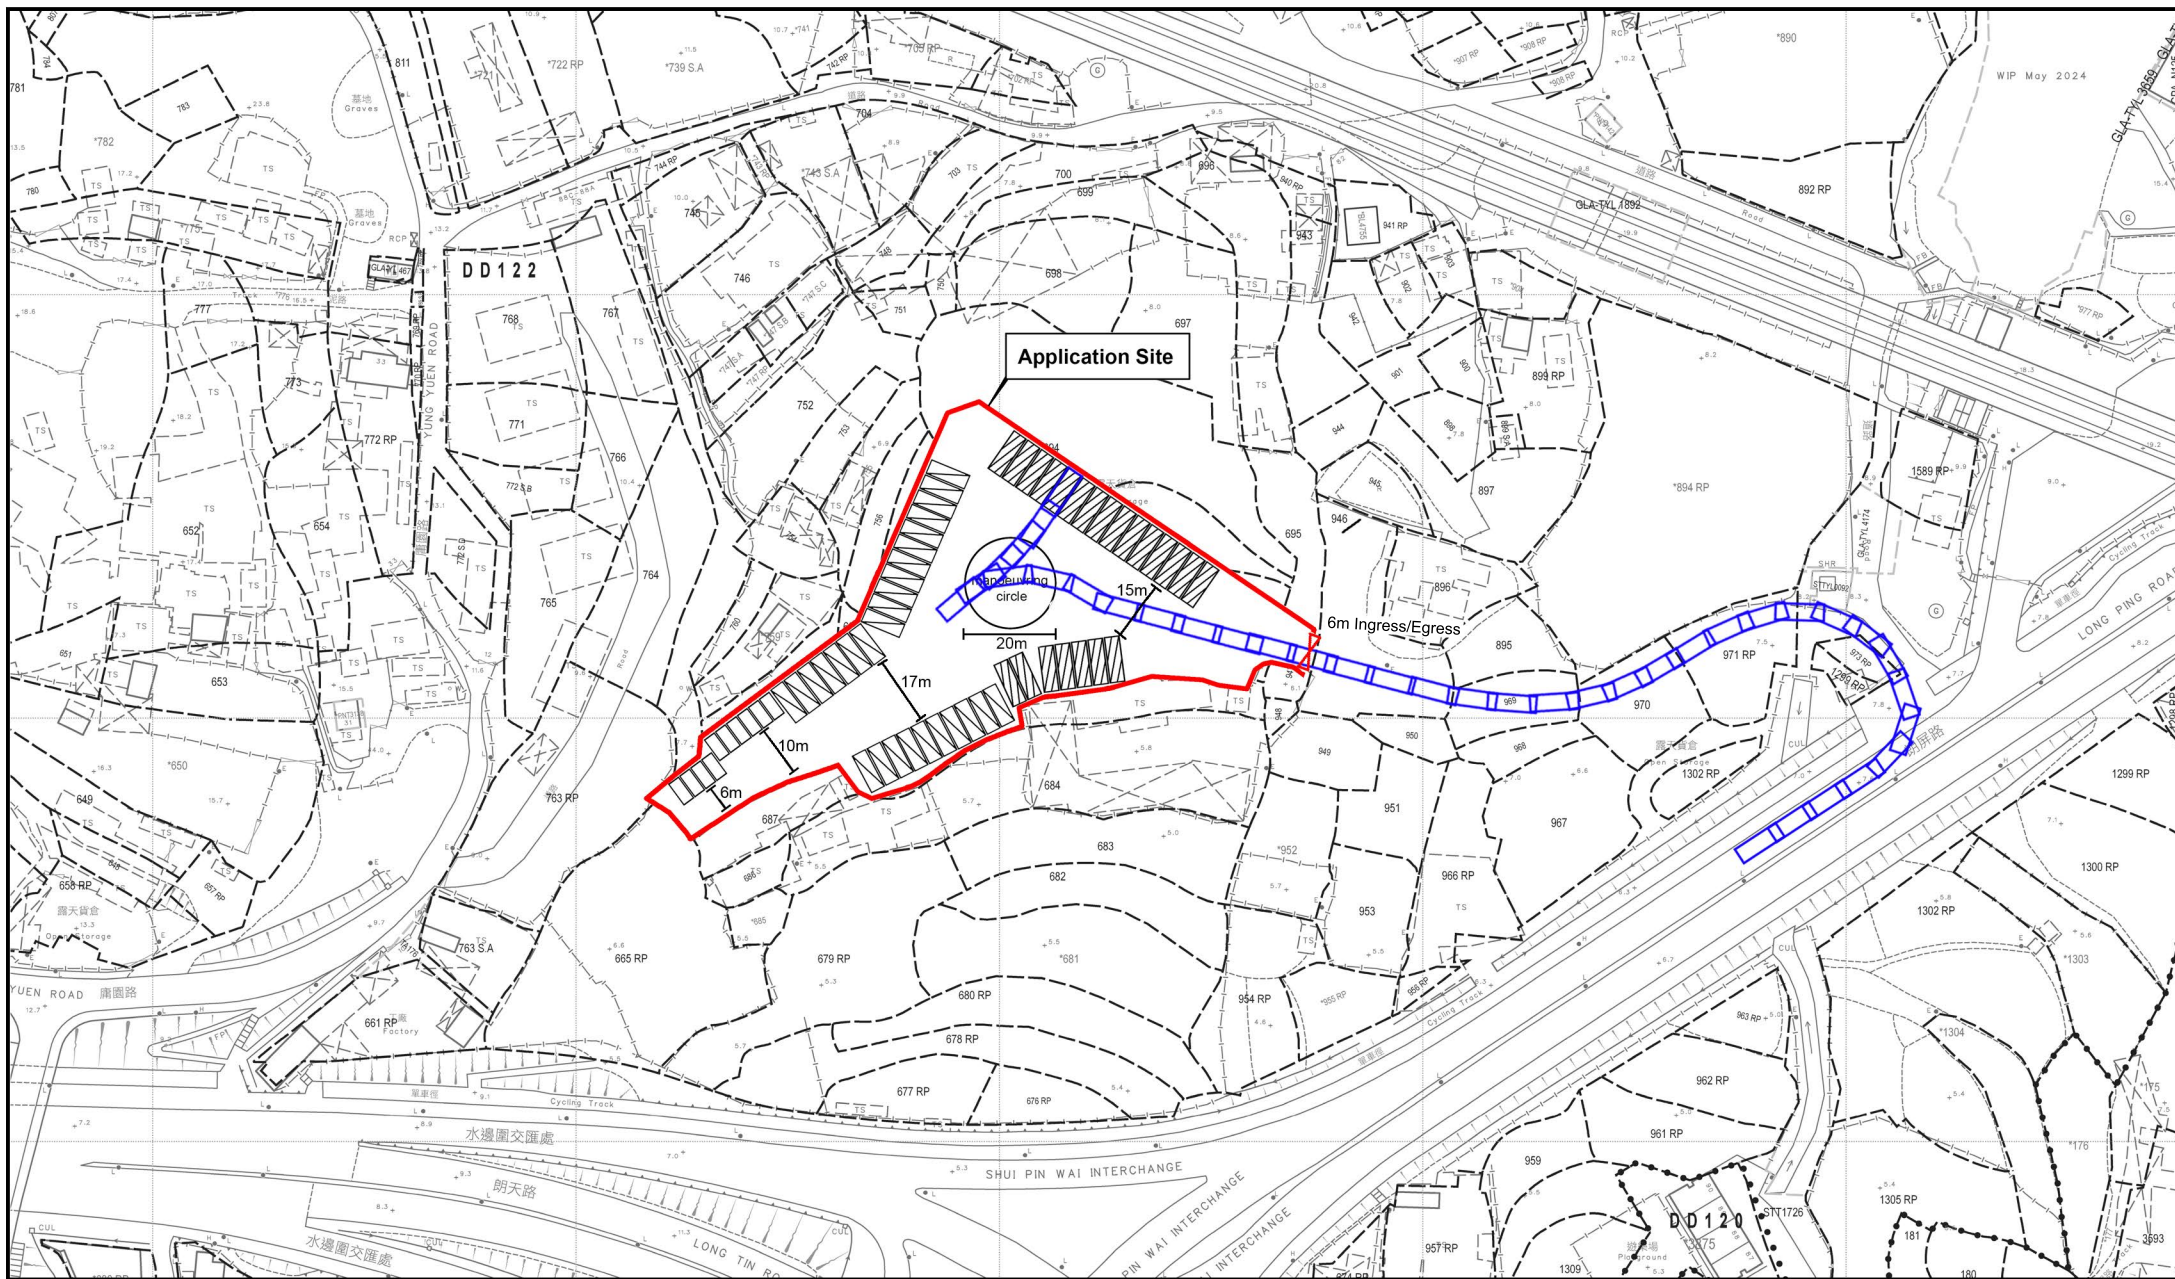


Project 項目名稱:
 Proposed Temporary Public Vehicle Park for Private Cars,
 Medium Goods Vehicles and Coaches for a Period of 3
 Years at Lots 688, 689 (Part), 690 (Part), 691 (Part),
 692 (Part), 693 (Part), 694 (Part), 695 (Part), 756 (Part),
 757 (Part), 758 (Part) and 947 (Part) in D.D. 122,
 Ping Shan, Yuen Long, New Territories

Drawing Title 圖紙標題:
 Swept Path (IN)

Drawing No. 圖號:
 20251020

Remarks 備註:
 Coach Vehicle IN
 Coach Vehicle OUT

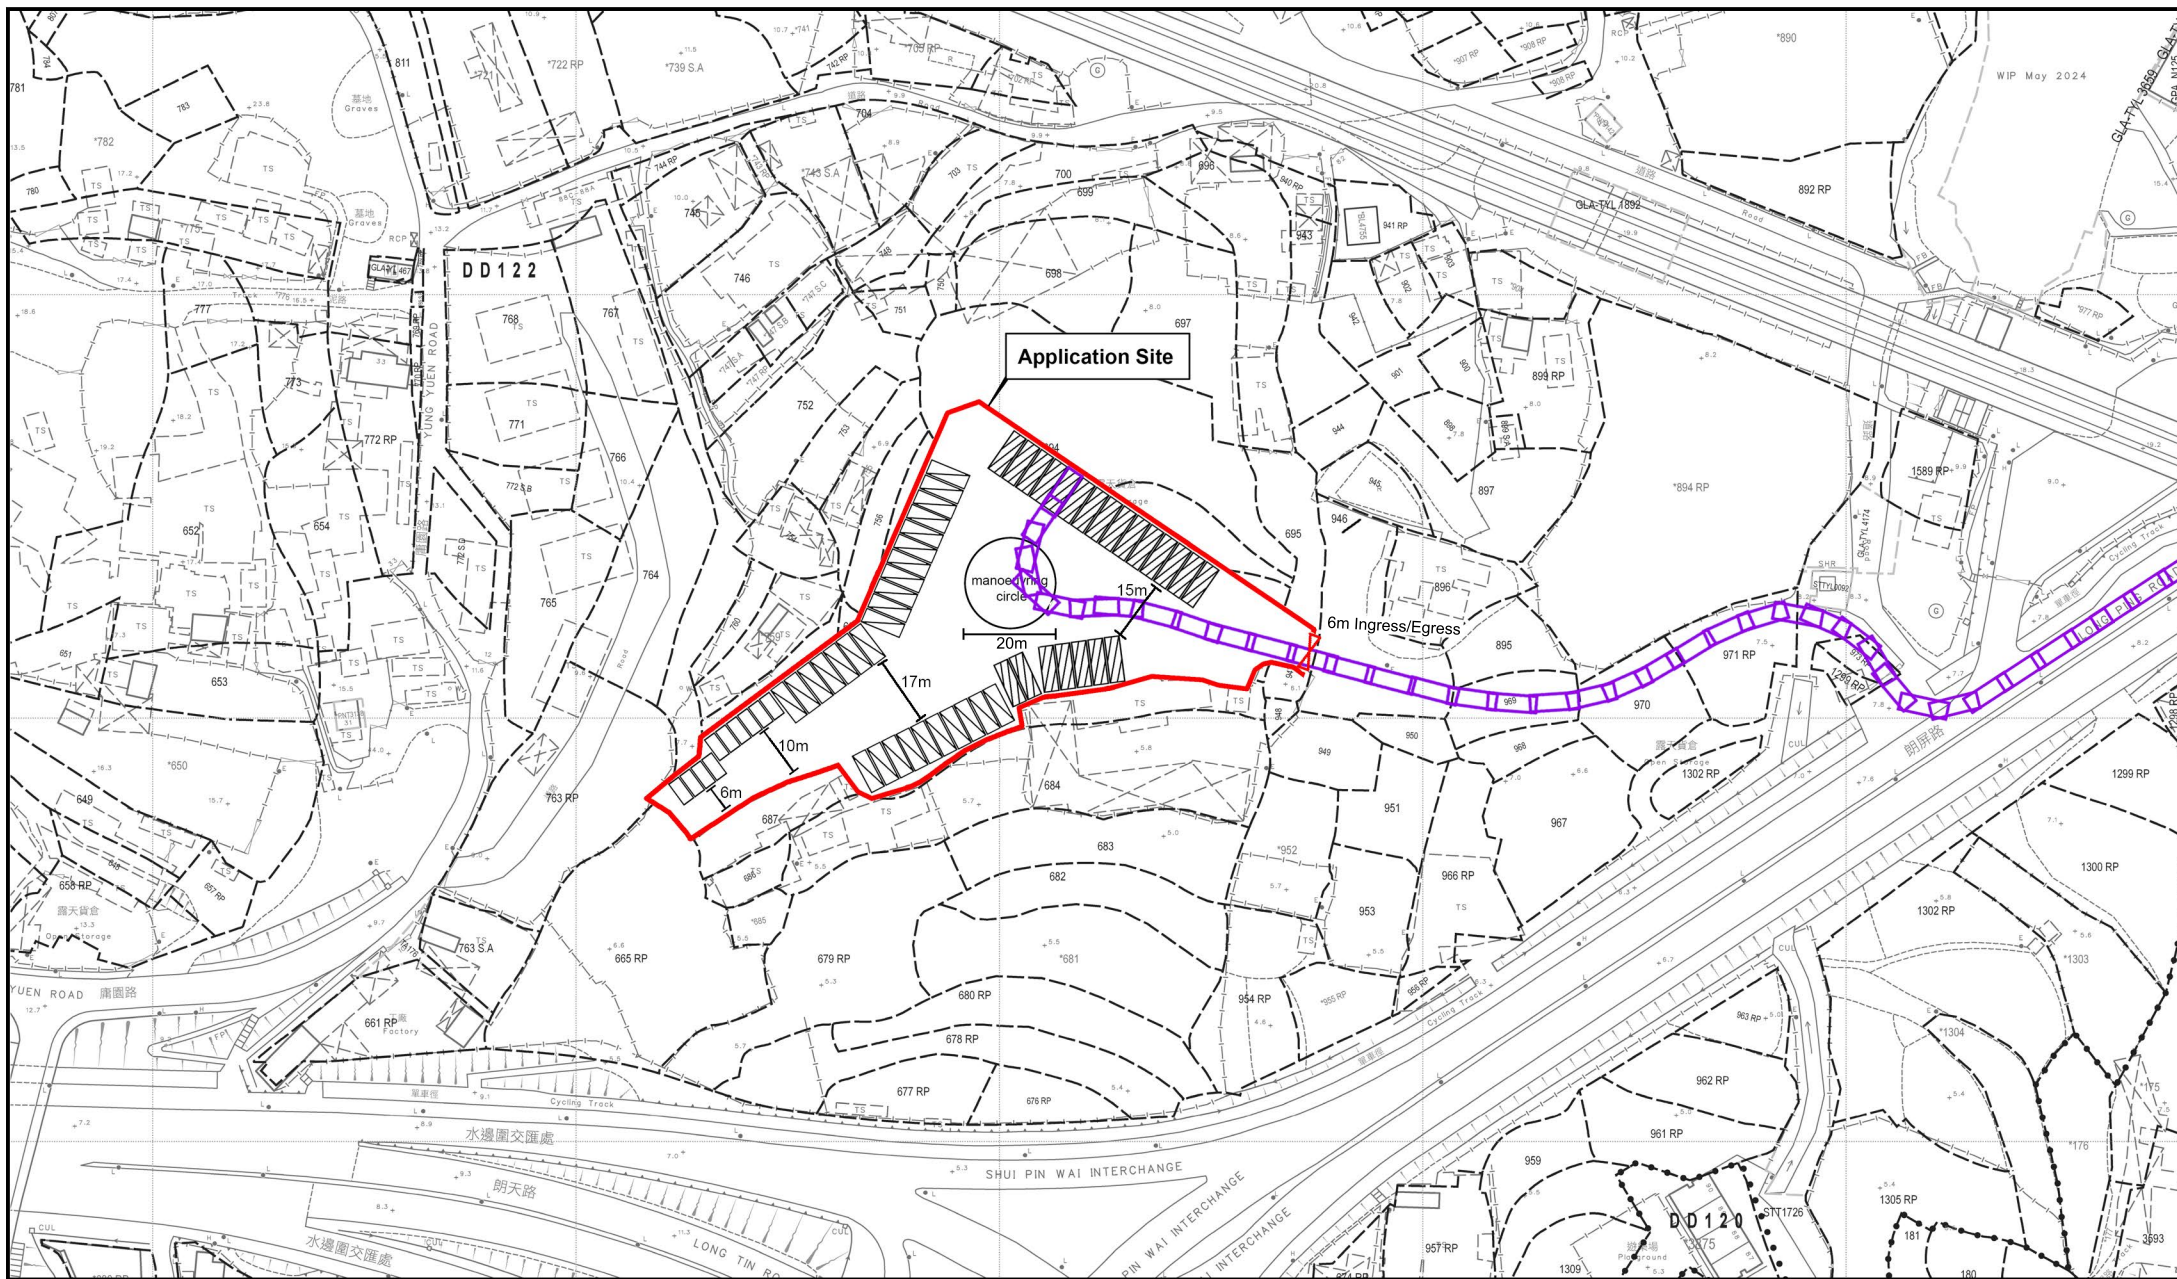

Project 項目名稱:
 Proposed Temporary Public Vehicle Park for Private Cars,
 Medium Goods Vehicles and Coaches for a Period of 3
 Years at Lots 688, 689 (Part), 690 (Part), 691 (Part),
 692 (Part), 693 (Part), 694 (Part), 695 (Part), 756 (Part),
 757 (Part), 758 (Part) and 947 (Part) in D.D. 122,
 Ping Shan, Yuen Long, New Territories

Drawing Title 圖紙標題:
 Swept Path (OUT)

Drawing No. 圖號:
 20251020

Remarks 備註:
 Coach Vehicle IN
 Coach Vehicle OUT