


F.S. NOTES :

Proposed Fire Services Installation

1. Sufficient emergency lighting shall be provided throughout the entire building in accordance with BS 5266-1:2016, BS EN 1838:2013 and the FSD Circular Letter No.4/2021.
2. Sufficient directional and exit sign shall be provided throughout the entire building in accordance with BS 5266-1:2016 and the FSD Circular Letter No. 5/2008.
3. Portable fire extinguisher shall be provided for structures in the application site.

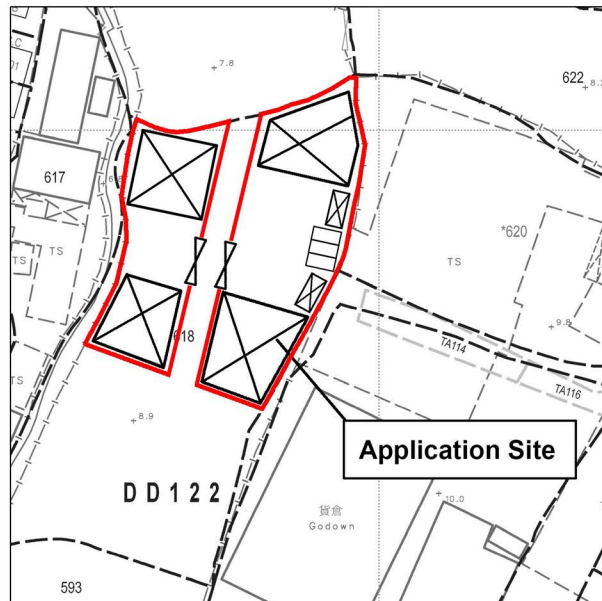

DD 122 Lot 618 (Part), Ping Shan, Yuen Long, N.T.

Structure F

Shop & Services
GFA: 200m² (ABOUT)
No. of storey: 1
Height: Not exceeding 6m

2 parking spaces of
5m x 2.5m for private car

Structure E

Shop & Services
GFA: 200m² (ABOUT)
No. of storey: 1
Height: Not exceeding 6m

Emergency Lighting and Portable Fire Extinguisher to be provided at 1/F.

Part plan of 1/F, Structure C

Part plan of 1/F, Structure B

Structure A

Shop & Services
GFA: 220m² (ABOUT)
No. of storey: 1
Height: Not exceeding 6m

Structure B

Shop & Services
GFA: 40m² (ABOUT)
No. of storey: 2
Height: Not exceeding 6m

1 Loading/unloading bay
of 7m x 3.5m for
light goods vehicle

2 parking spaces of
5m x 2.5m for private car

Structure C

Shop & Services
GFA: 40m² (ABOUT)
No. of storey: 2
Height: Not exceeding 6m

Structure D

Shop & Services
GFA: 220m² (ABOUT)
No. of storey: 1
Height: Not exceeding 6m

Ingress/Egress



Project 項目名稱:

Proposed Temporary Shop and Services for a Period of 3 Years at Lot 618 (Part) in D.D. 122, Ping Shan, Yuen Long, N.T.

Drawing Title 圖紙標題:

FS Plan

Drawing No. 圖號:

20250523

Remarks 備註:



Proposed New Emergency Lighting complete with 2 hours battery backup



Proposed New Exit Sign complete with 2 hours battery backup



Proposed New 5KG CO₂ Fire Extinguisher