


STRUCTURE	USE	COVERED AREA	GFA	BUILDING HEIGHT
B1	Ancillary Office	115 sq.m. (ABOUT)	230 sq.m. (ABOUT)	6M (NOT MORE THAN) (2 - STOREY)
B2	Ancillary Office	70 sq.m. (ABOUT)	140 sq.m. (ABOUT)	6M (NOT MORE THAN) (2 - STOREY)
B3	Vehicle Assembling and Conversion Centre with Ancillary Maintenance Workshop	1,886 sq.m. (ABOUT)	1,886 sq.m. (ABOUT)	7M (NOT MORE THAN) (1 - STOREY)
Total		2,071 sq.m. (ABOUT)	2,256 sq.m. (ABOUT)	

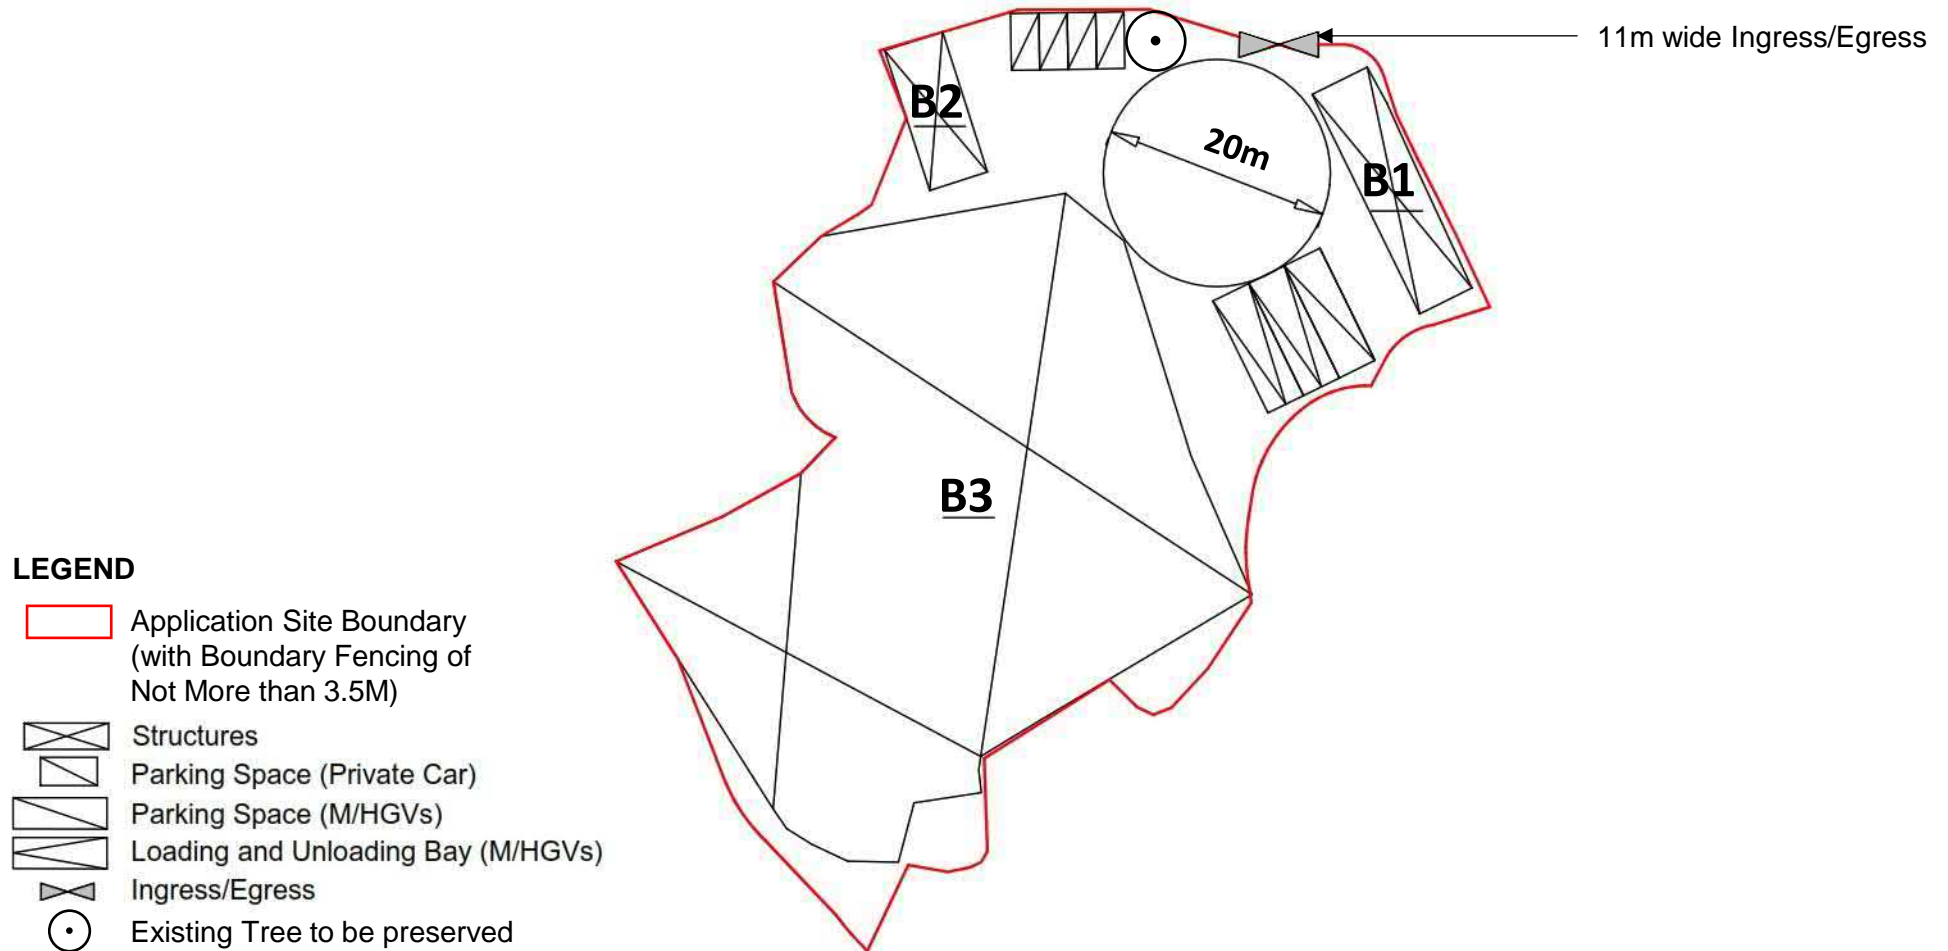

Project:
Section 16 Planning Application for Proposed Temporary Vehicle Assembling and Conversion Centre with Ancillary Maintenance Workshop and Office for a Period of 3 Years at Lot Nos. 803 (Part), 804 (Part) and 851 RP in D.D. 114 and adjoining Government Land, Shek Kong, Yuen Long

Title:
Indicative Layout Plan

Figure:
4

Scale:
Not to Scale

Date:
Apr 2025

Ref.: ADCL/PLG-10300/R001/F004

MC Man Chi
Consultants And Construction Limited