
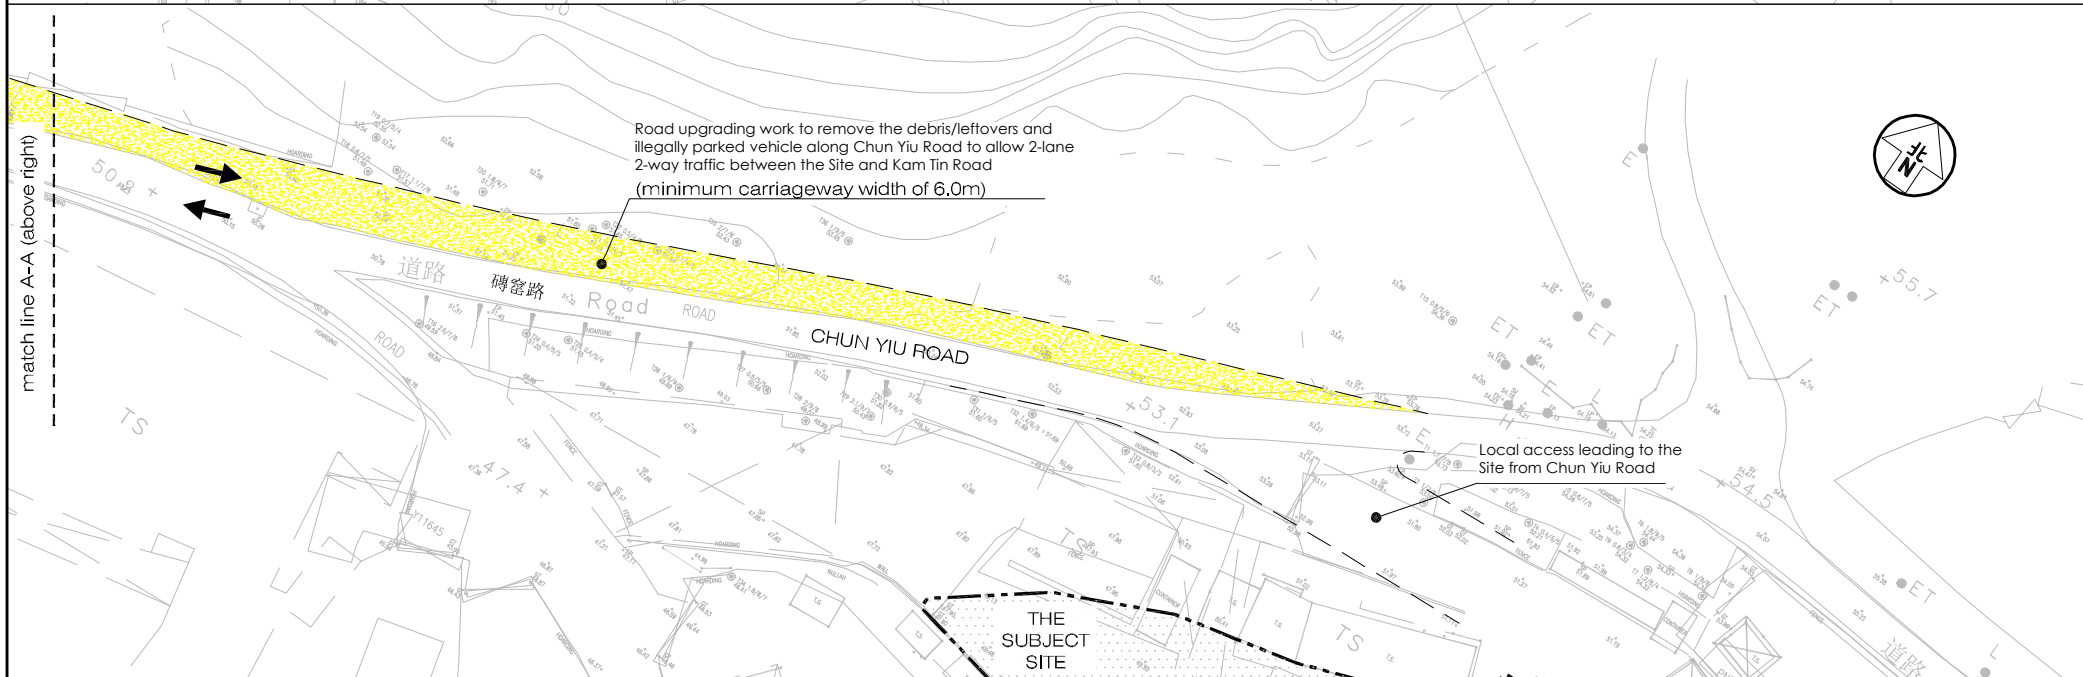


Annex 3

Revised Figure 3.1
from the Traffic Impact Assessment

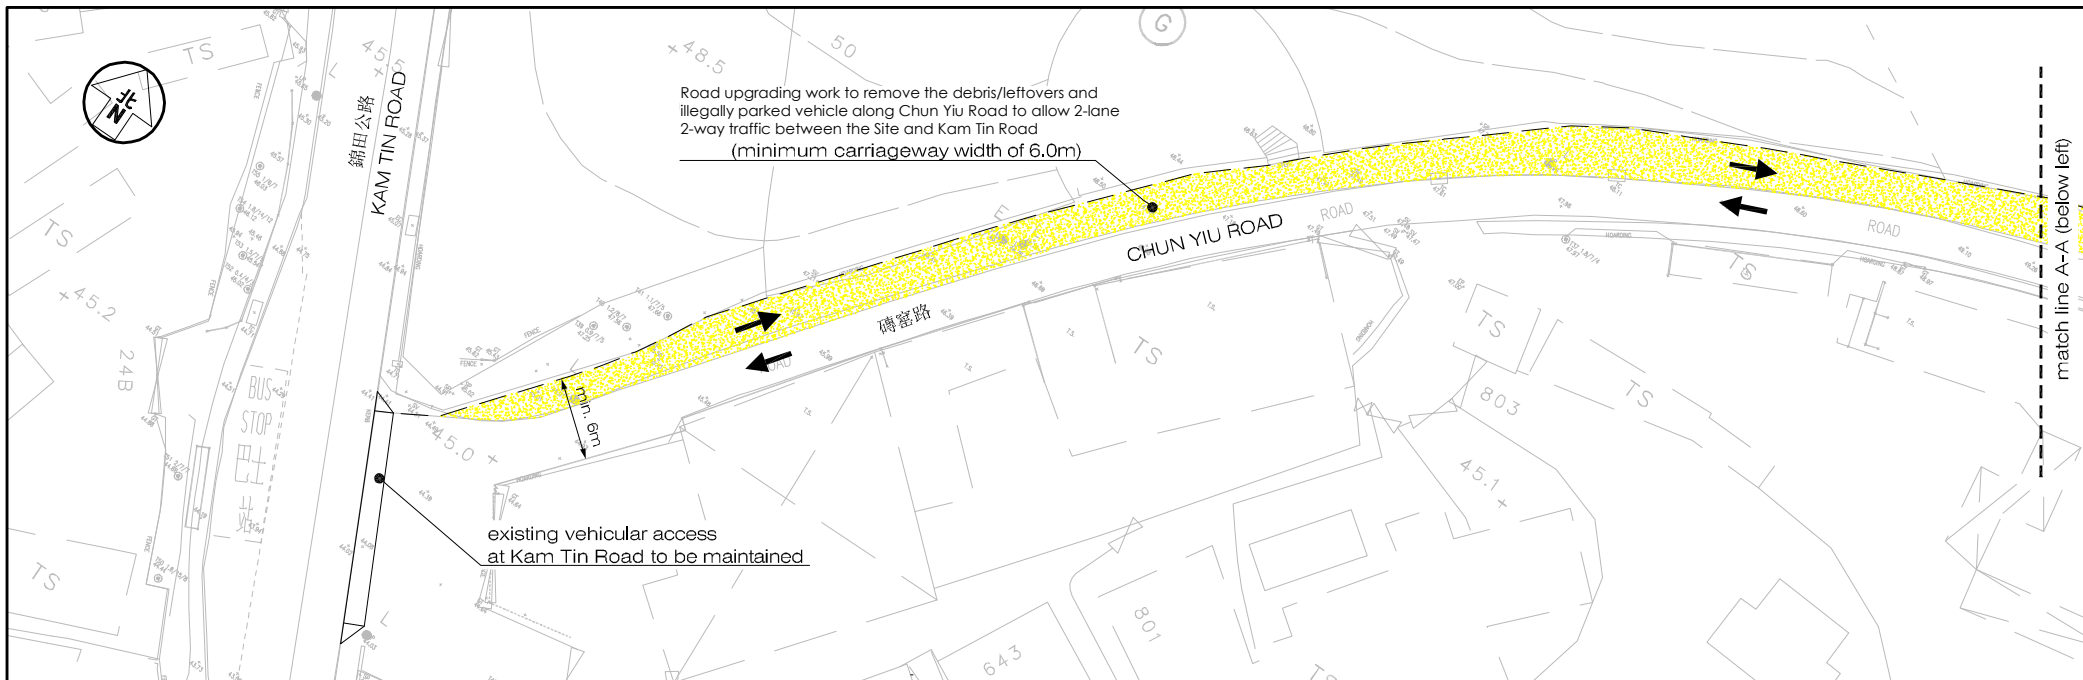

Project Title	PROPOSED TEMPORARY CONCRETE BATCHING PLANT WITH ANCILLARY FACILITIES FOR A PERIOD OF 5 YEARS AT LOTS 573 RP AND 1710 IN D.D. 114, SHEK KONG, YUEN LONG, NT			Figure No. 3.1	Revision A
Figure Title	PROPOSED UPGRADING OF CHUN YIU ROAD			Designed by W C H	Checked by K C
				Scale in A3 1 : 400	Date 13 JAN 2025

CKM Asia Limited
Traffic and Transportation Planning Consultants