




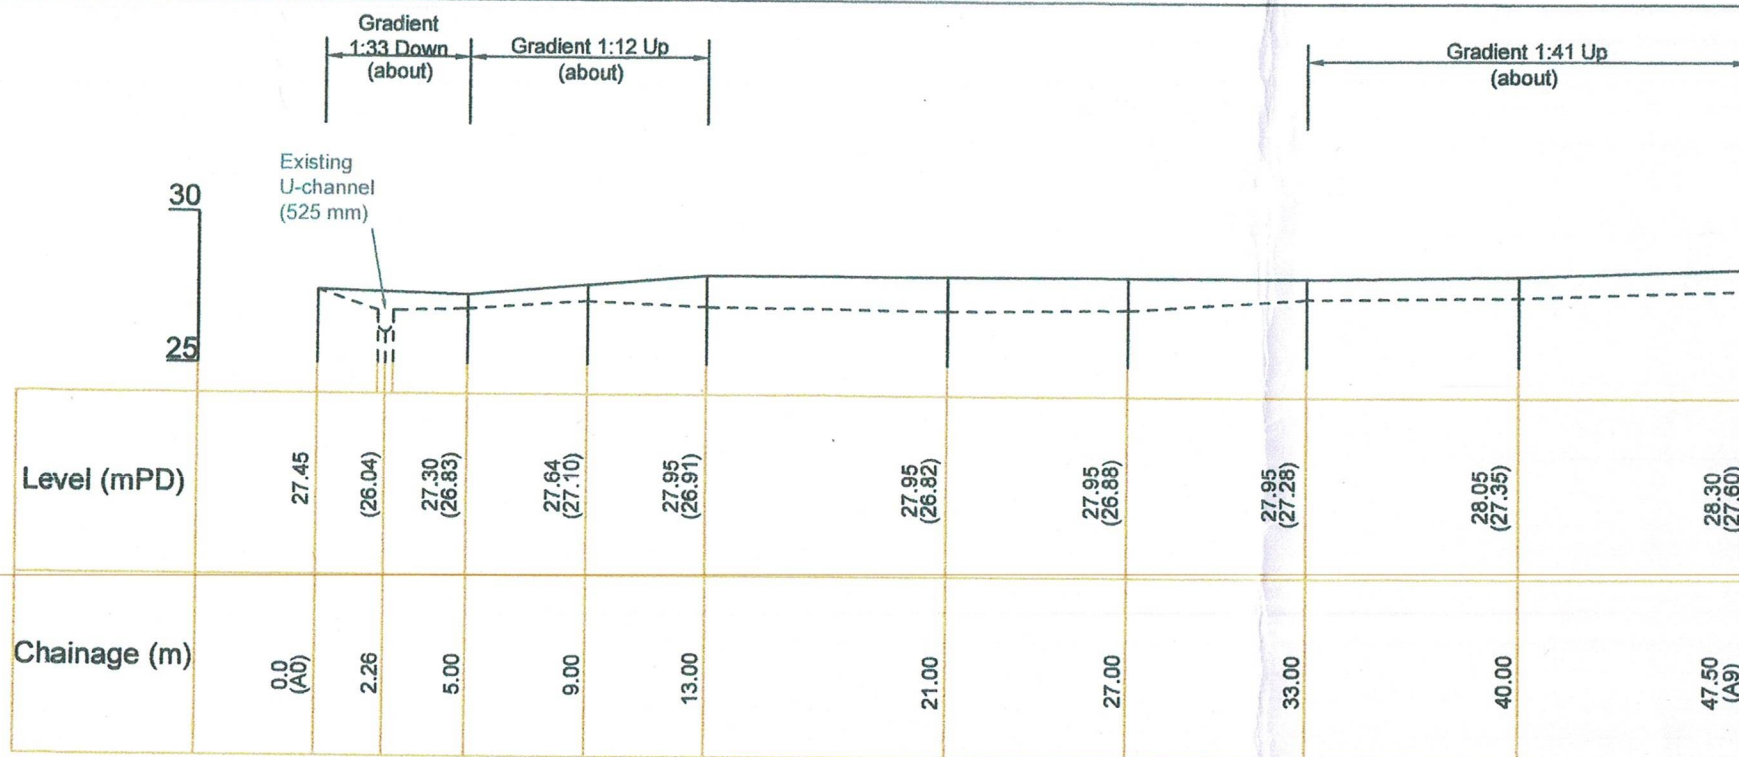


Longitudinal Section
North to South

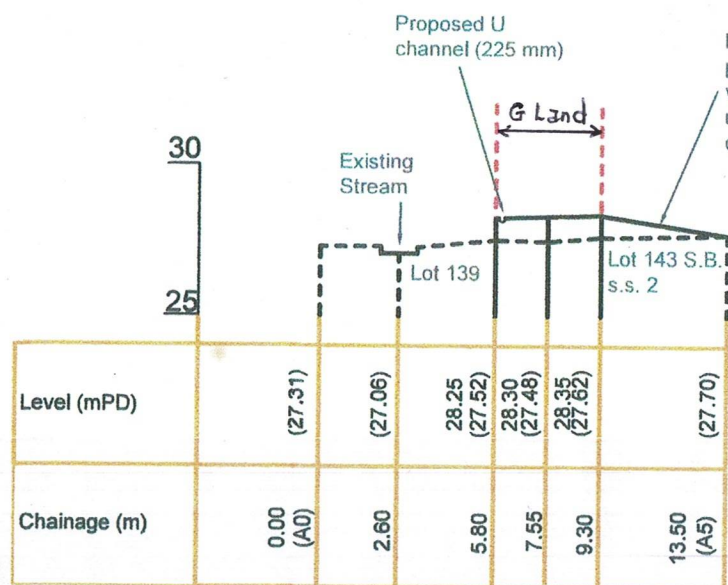

Cross Section A

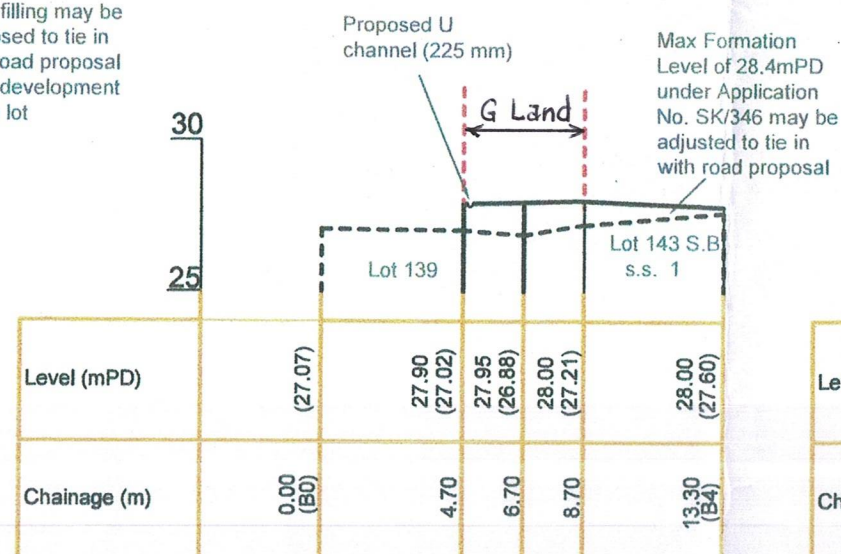


Cross Section B

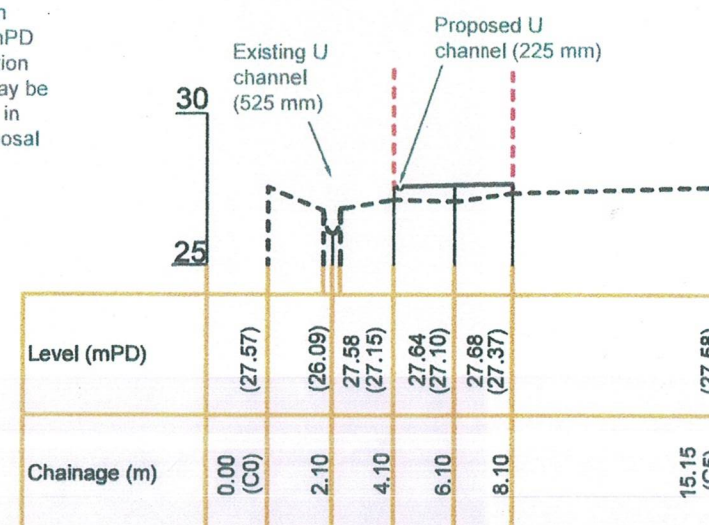


Cross Section C

- Legend: Application Site
 — Proposed Level 27.6
 - - - Existing Level (27.2)
 - - - Proposed Road under Application

Location Plan (Not to Scale)

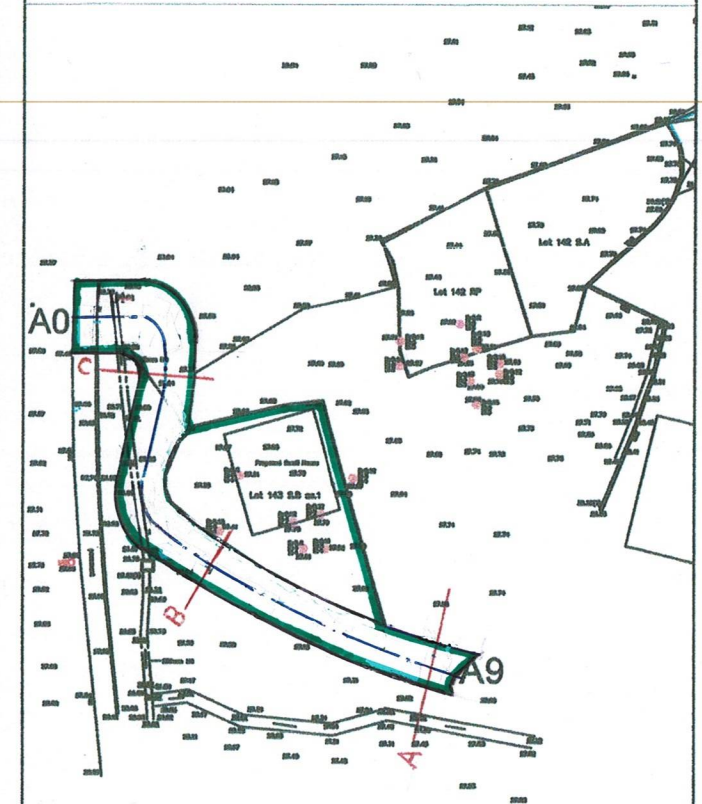

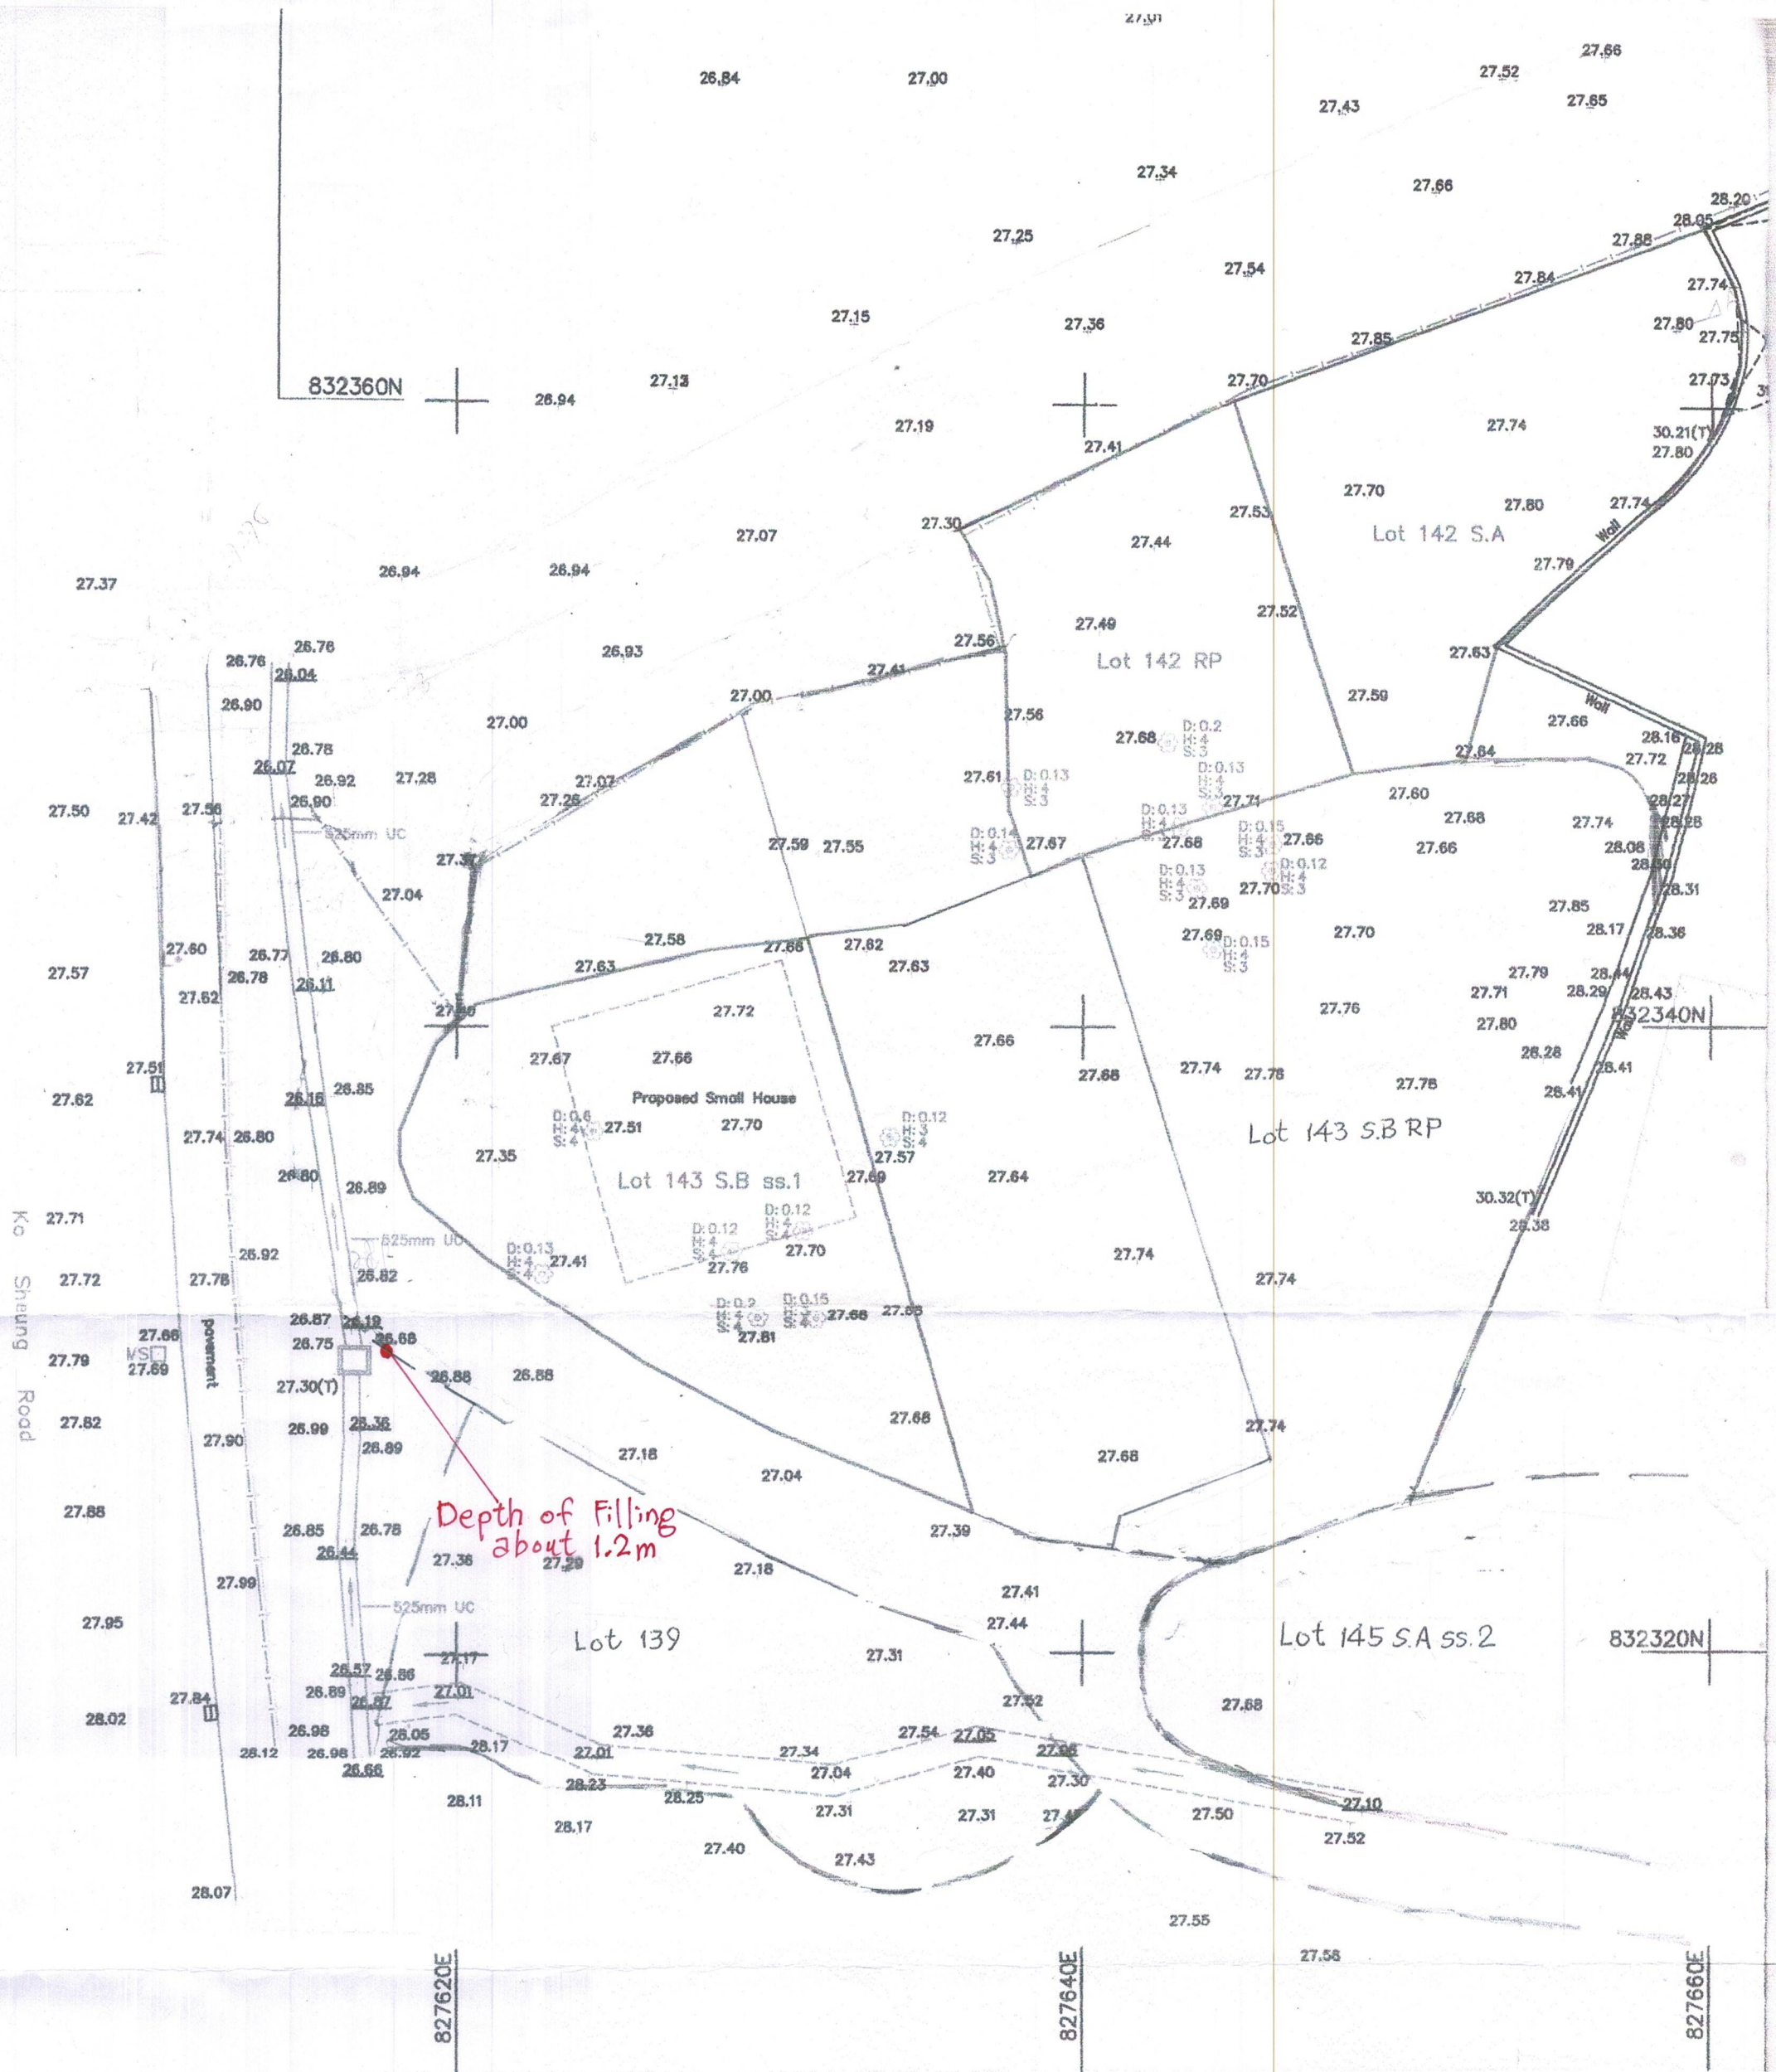

Survey Sheet

Plan 7