




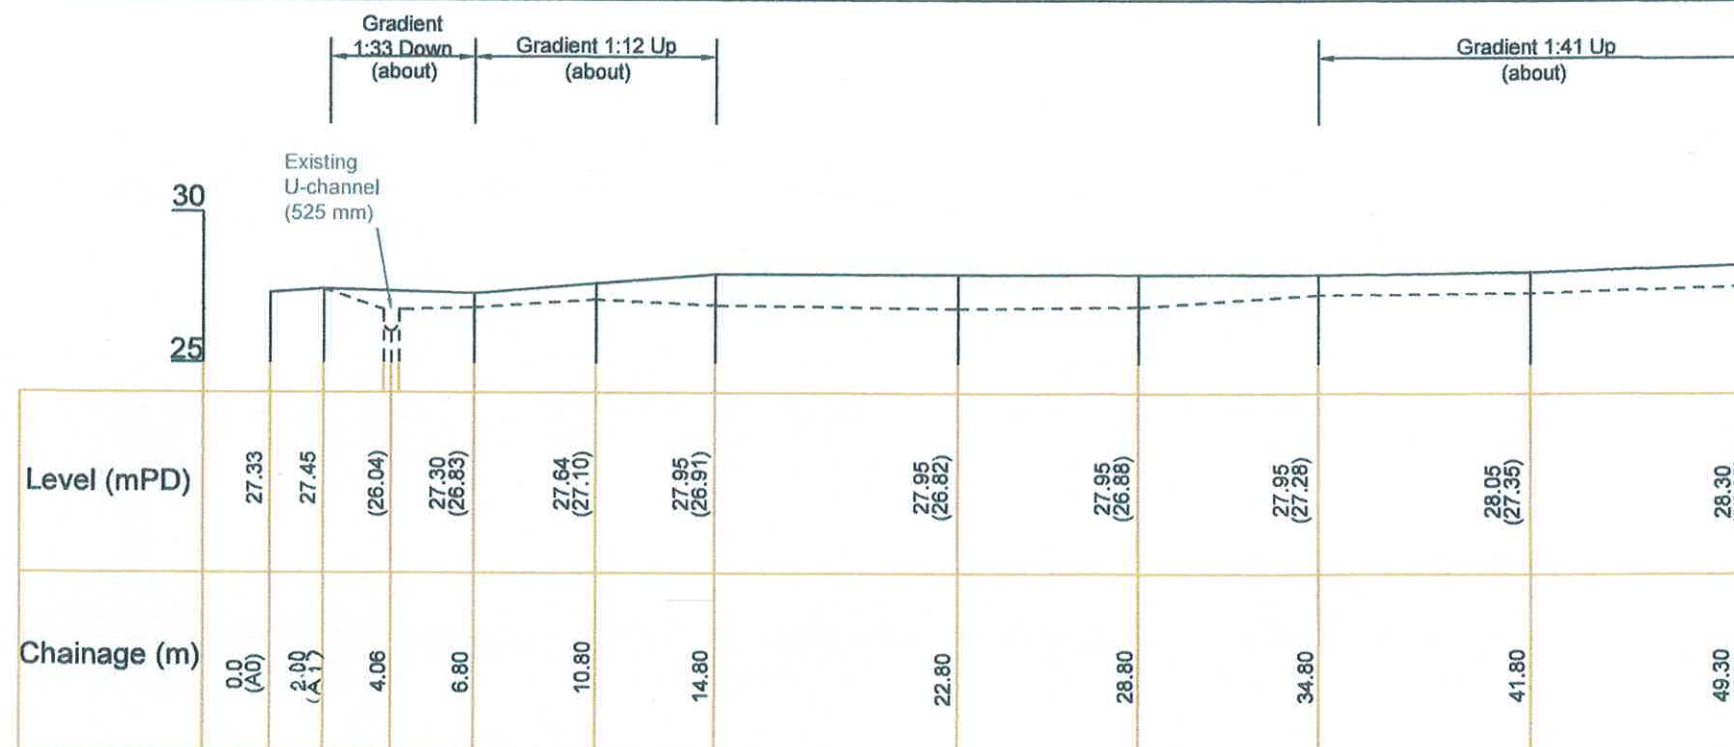


Longitudinal Section
North to South

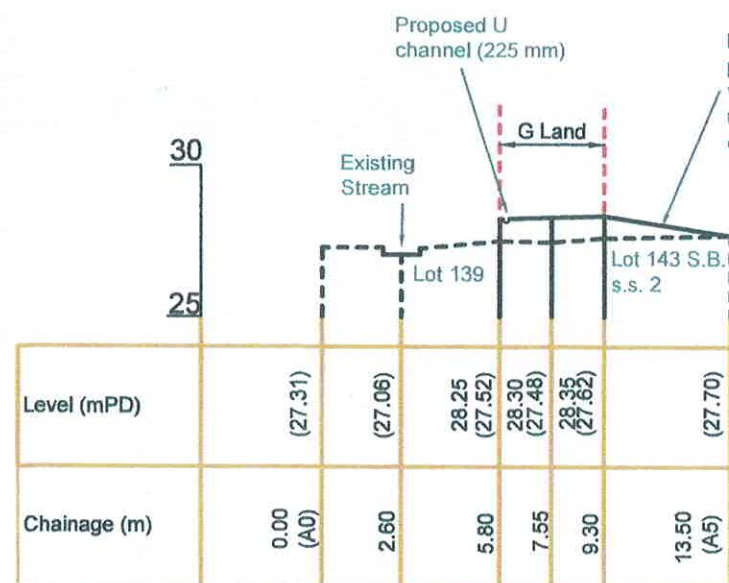

Cross Section A

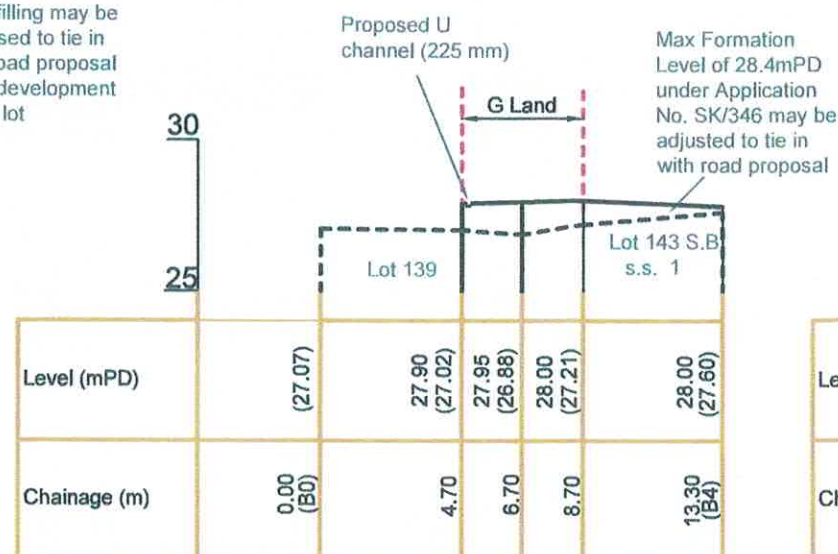

Cross Section B

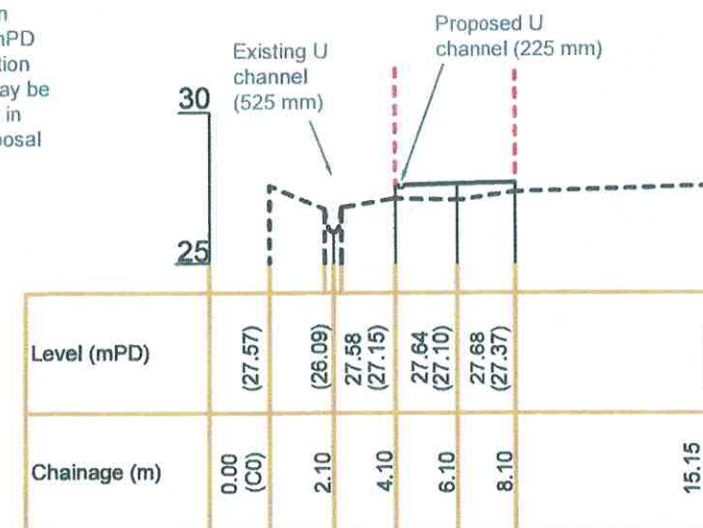


Cross Section C

Legend:

- Application Site
- Proposed Level 27.6
- Existing Level (27.2)
- Proposed Road under Application

Location Plan (N.T.S.)

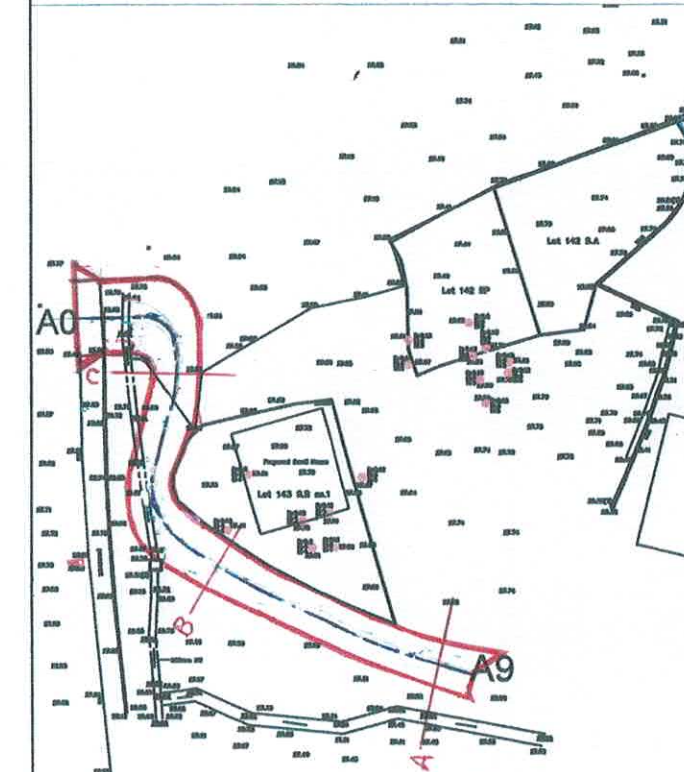

District: Yuen Long
Scale: 1: 250
Plan no.: Plan 6

Section Plan of Proposed Filling and Excavation of Land for Vehicular Access on Government Land in D.D 112

CONRAD TANG & ASSOCIATES LIMITED

