


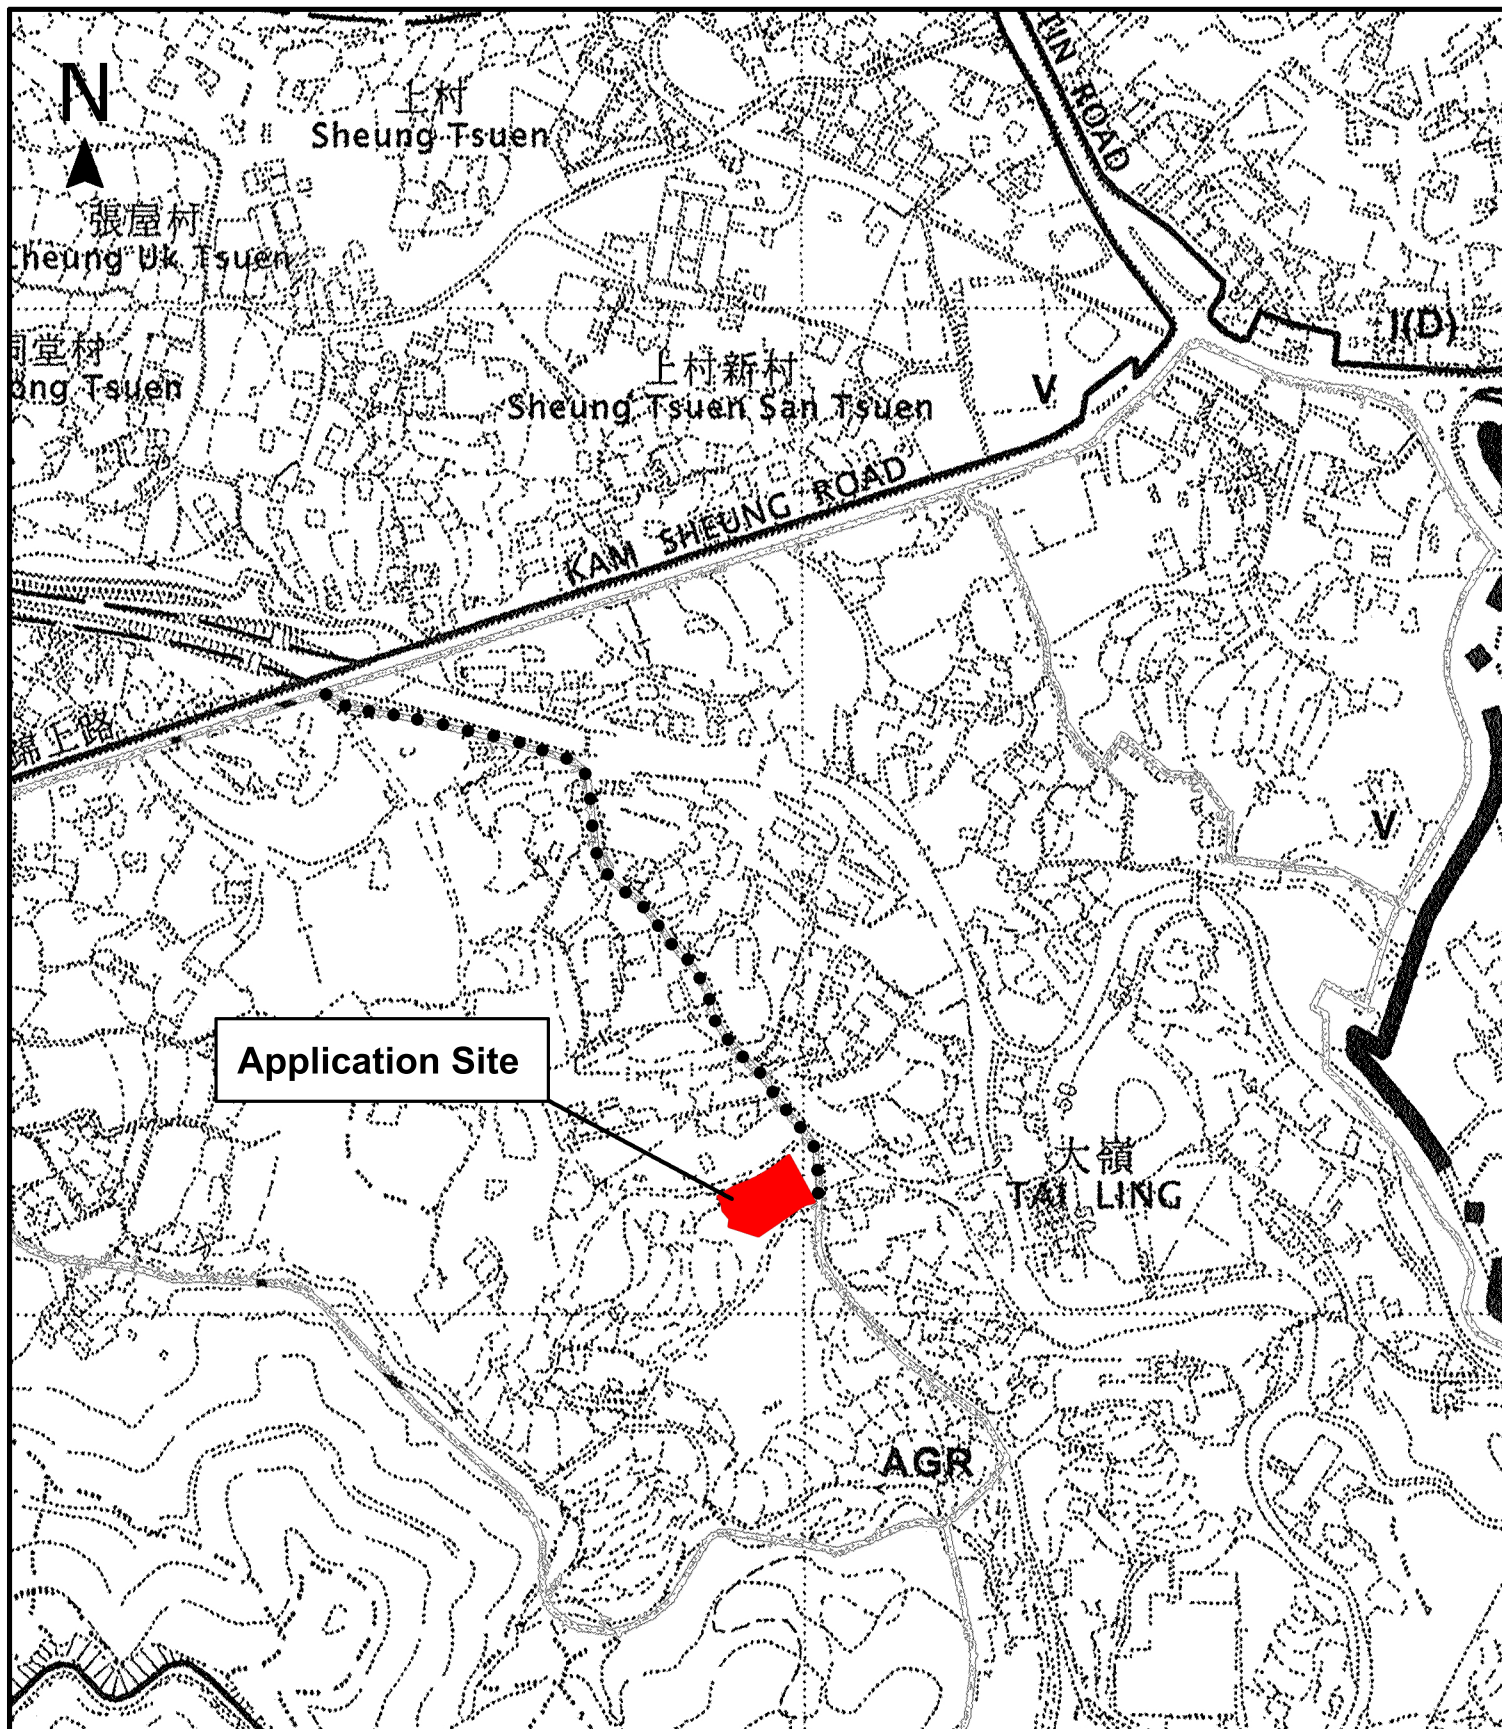

Project 項目名稱:

Proposed Temporary Place of Recreation, Sports or Culture (Hobby Farm) and Land Filling for a Period of 3 Years at Lot 1639 S.A.(part) in D.D. 114, Shek Kong, Yuen Long

Drawing Title 圖紙標題:

Location Plan




Drawing No. 圖號:

Remarks 備註:

... Vehicular access leading from Kam Sheung Road

Scale 比例:

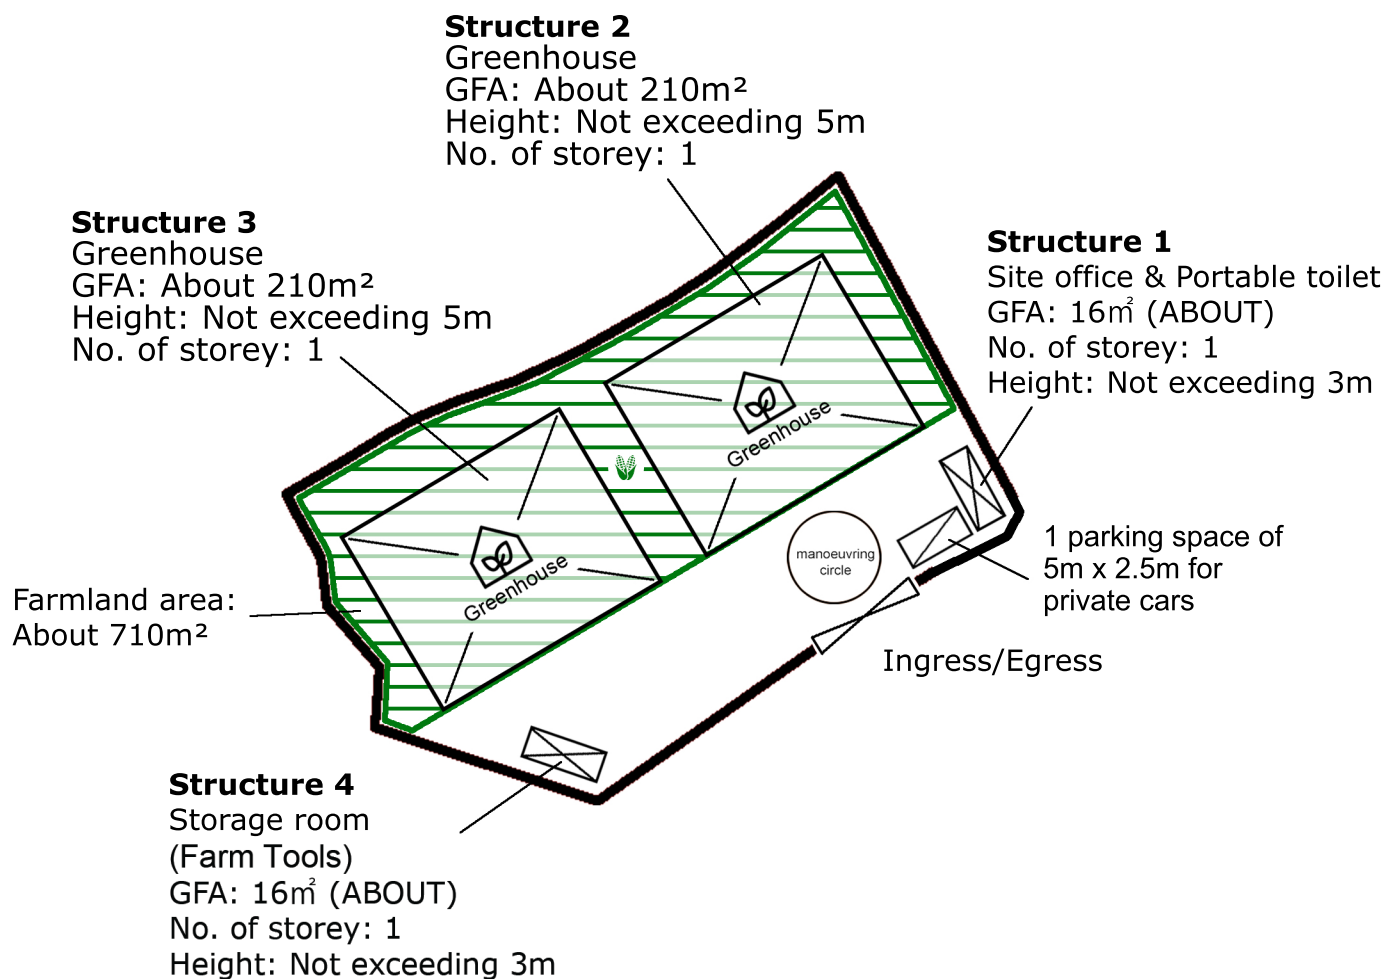

Project 項目名稱:

Proposed Temporary Place of Recreation, Sports or Culture (Hobby Farm) and Land Filling for a Period of 3 Years at Lot 1639 S.A.(part) in D.D. 114, Shek Kong, Yuen Long

Drawing Title 圖紙標題:

Layout Plan



Drawing No. 圖號:


Remarks 備註:

 Private car parking Space

 Farmland

 Structure

Scale 比例:

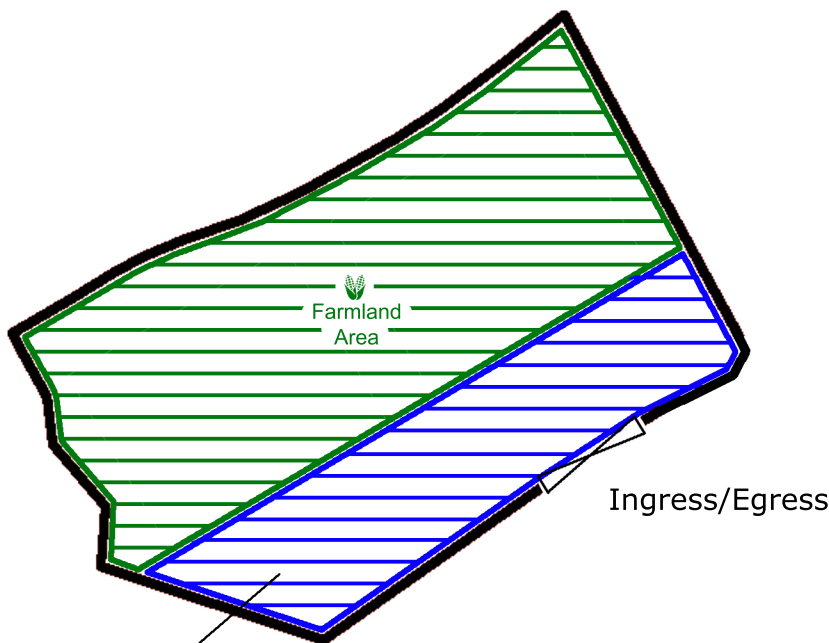

Land Filling Area

For car parking and circulation path

Area: 370m² (ABOUT)

Existing site level: +46mPD (ABOUT)

Proposed site level: +46.2mPD (ABOUT)

Depth of land filling : No more than 0.2m

Project 項目名稱:

Proposed Temporary Place of Recreation,
Sports or Culture (Hobby Farm) and Land
Filling for a Period of 3 Years at Lot
1639 S.A.(part) in D.D. 114, Shek Kong,
Yuen Long

Drawing Title 圖紙標題:

Land Filling
Plan



Drawing No. 圖號:

Remarks 備註:

 Land Filling Area

 Farmland

Scale 比例: