


Figures

- Figure 1 Location Plan
- Figure 2 Lot Index Plan
- Figure 3 Vehicular Access to the Site
- Figure 4 Indicative Layout Plan

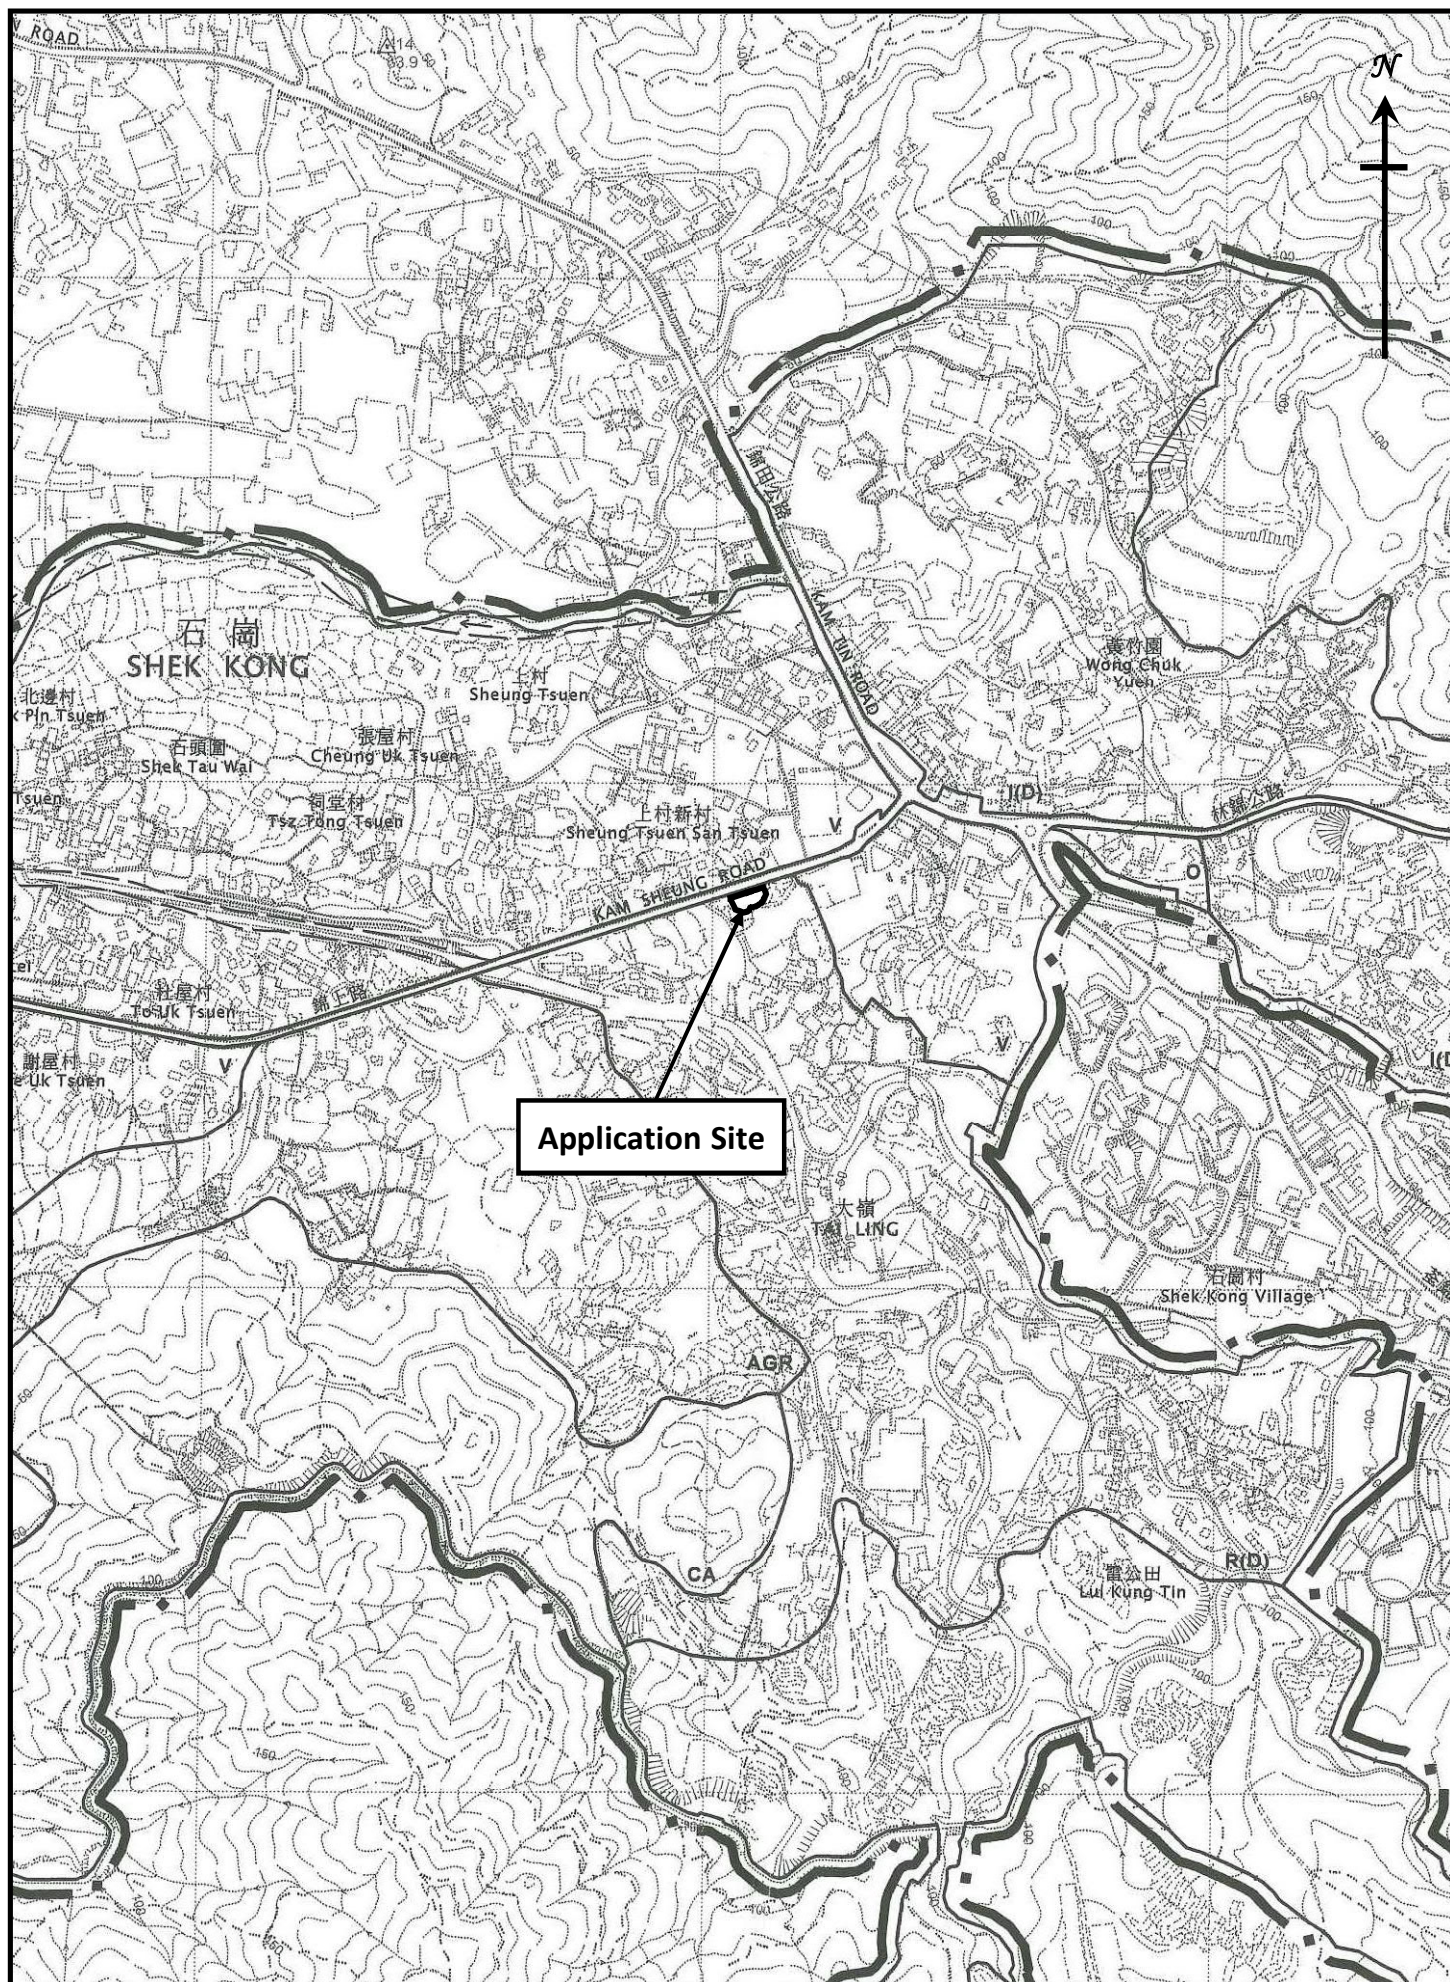

Location Plan
(Extract from Approved Shek Kong
Outline Zoning Plan No. S/YL-SK/9)


Figure 1

1 : 7500



羅迅測計師行
Lawson David & Sung
SURVEYORS LIMITED
Property Consultants • Planning • Valuers • Auctioneers
Estate Agency Licence No. C-006328

S U R V E Y O R S L I M I T E D
Property Consultants • Planning • Valuers • Auctioneers
Estate Agency Licence No. C-006328

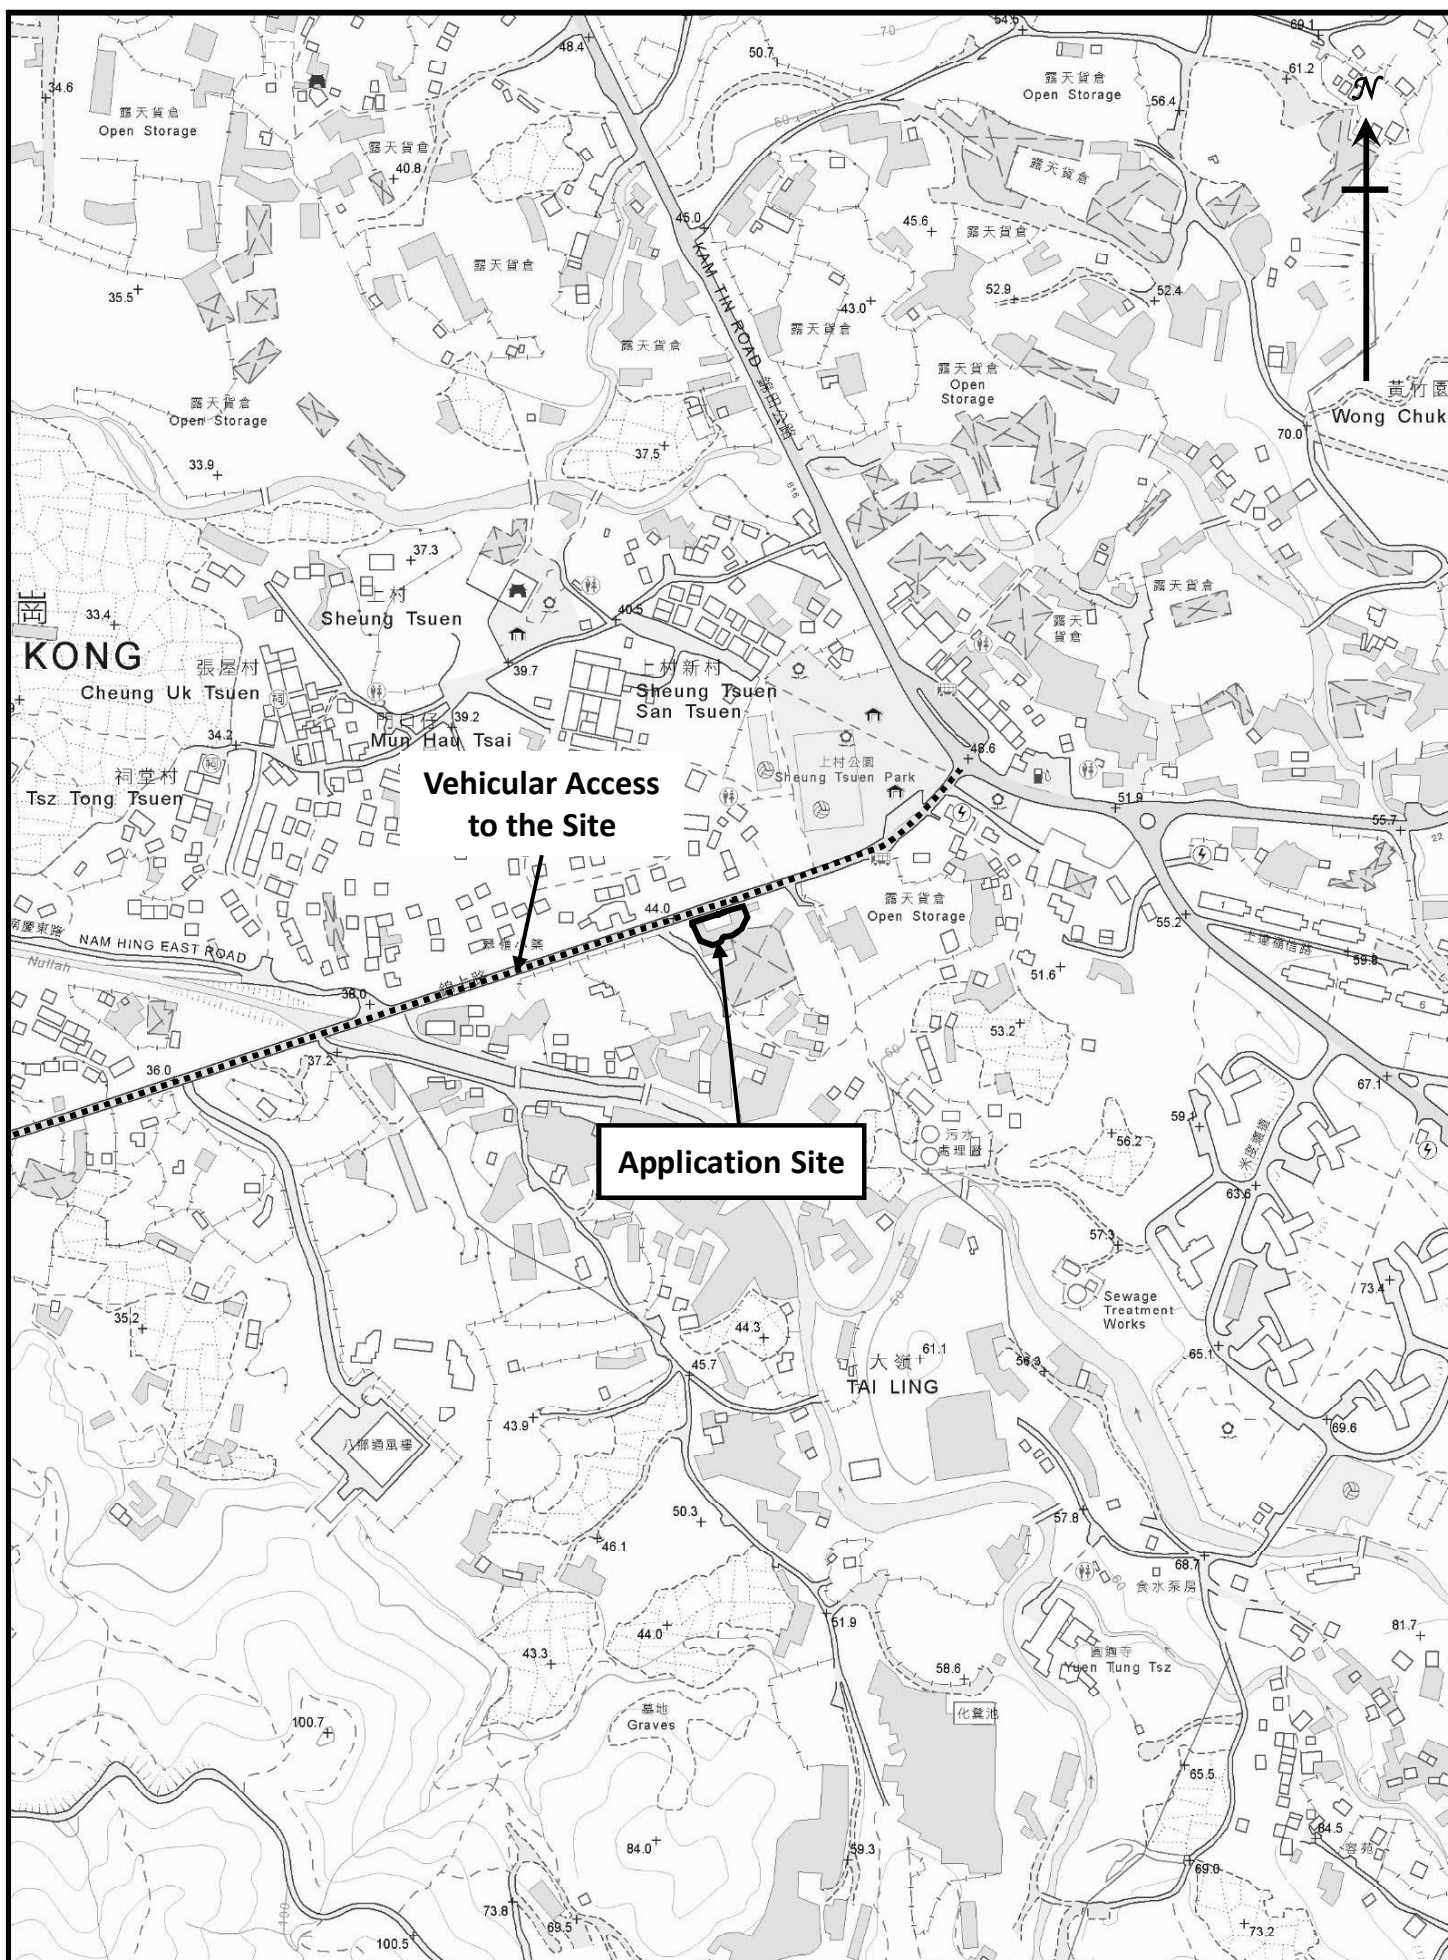

Vehicular Access to the Application Site

Figure 3


1 : 5000



羅迅測計師行
Lawson David & Sung

SURVEYORS LIMITED

Property Consultants • Planning • Valuers • Auctioneers
Estate Agency Licence No. C-006328

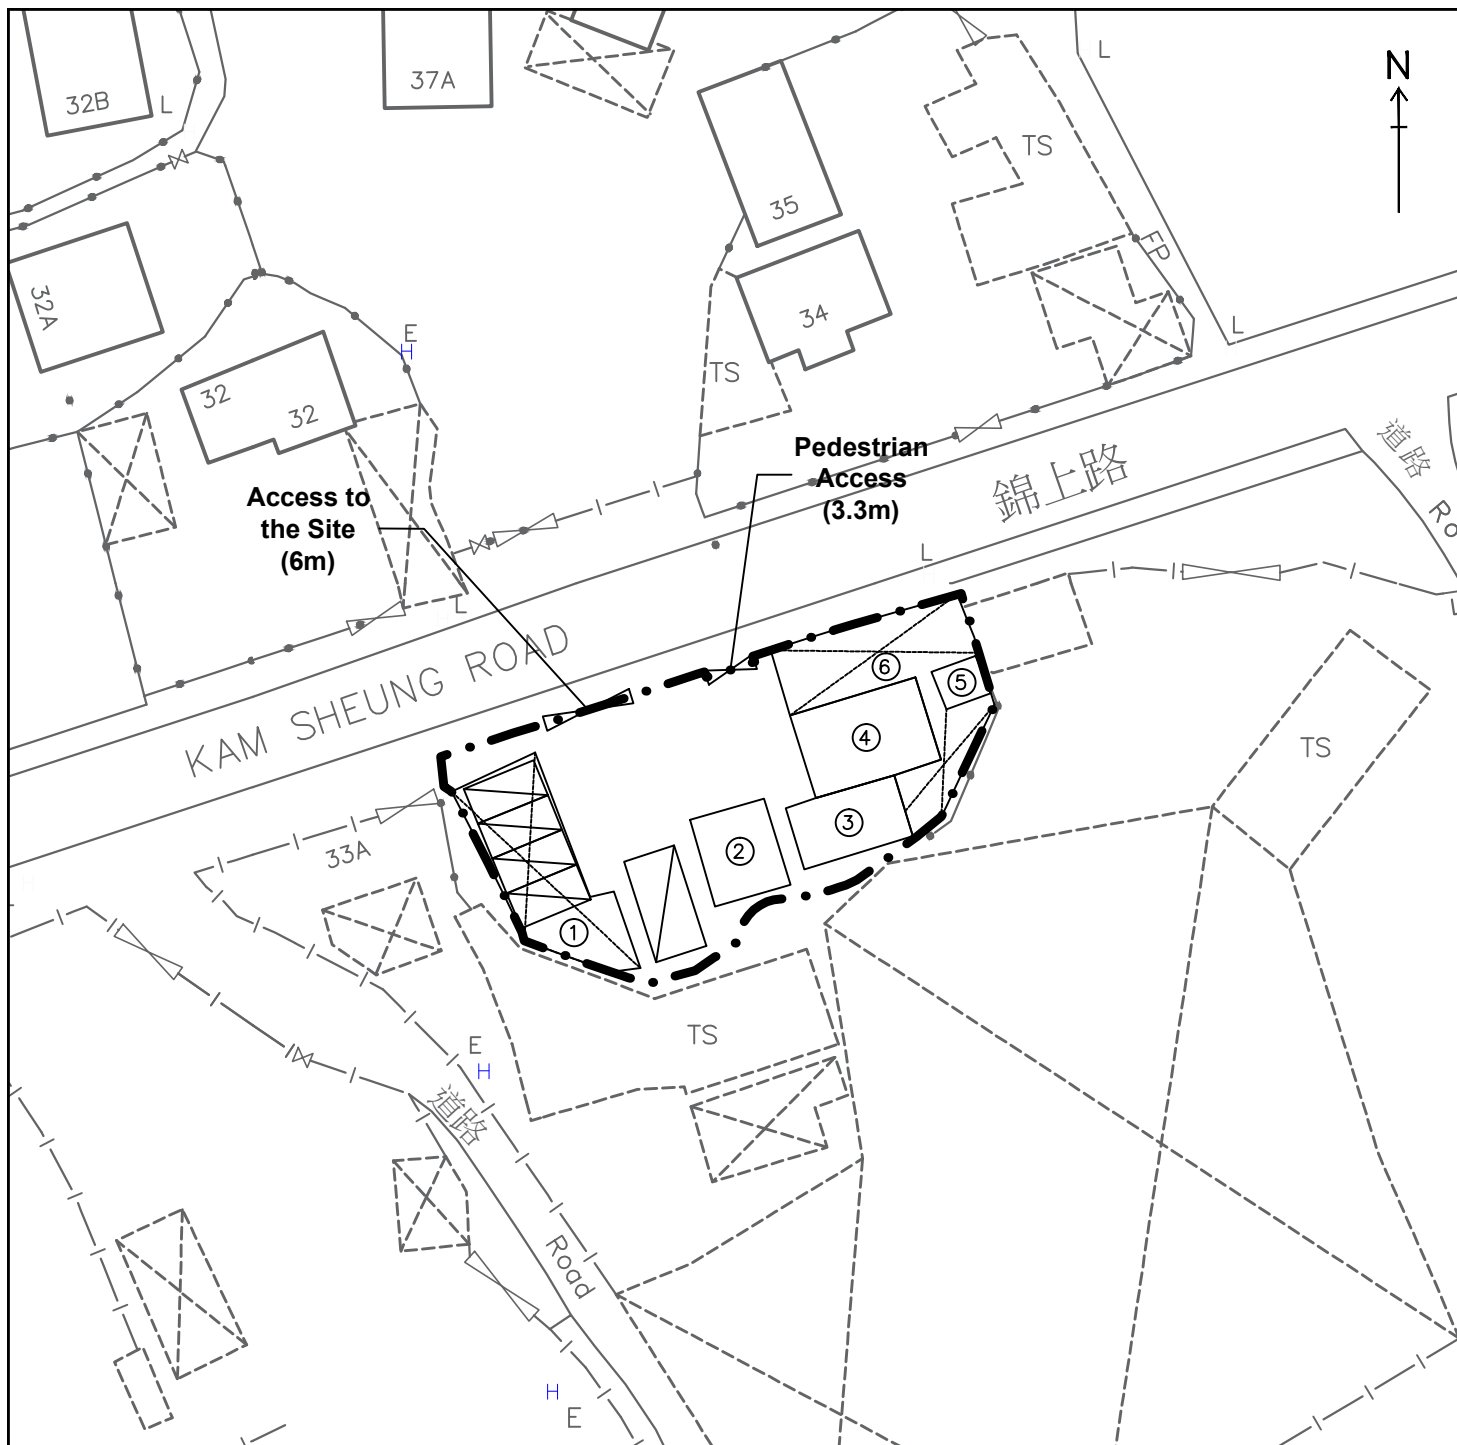

Structure No.	Uses	No. of Storey	Floor Area (m ²)	Height (m)
1	Open-sided Shelter for Parking and Ancillary Storage	1	81	4.0
2	Shop and Services	1	31	4.4
3	Ancillary Office	1	32	3.0
4	Shop and Services	1	50	4.2
5	Toilet and Storeroom	1	8	2.9
6	Open-sided Shelter for Weather Protection and Ancillary Storage	1	97	3.4

Legend:

- Application Site (Area: about 546m²)
- Temporary Structures
- Loading/Unloading Space for Light Goods Vehicle (3.5m x 7m)
- Private Car Parking Spaces for Staff/Visitors (2.5m x 5m)

Indicative Layout Plan


Figure 4

Scale 1:500(A4)



羅迅測計師行
Lawson David & Sung
 SURVEYORS LIMITED
 Property Consultants • Planning • Valuers • Auctioneers
 Estate Agency Licence No. C-006328

Site Photos

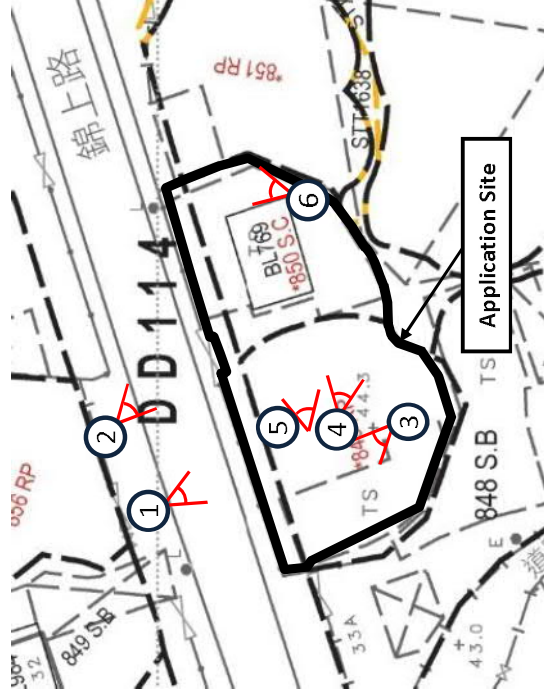

Legend:

➤ Viewpoint of the Photo

① Photo No.

Existing Condition of the Application Site

Site Photos



羅迅測計師行
Lawson David & Sung
SURVEYORS LIMITED
Property Consultants • Planning • Valuers • Architects
Real Estate License No. C-000128