

Project 項目名稱:

Proposed Temporary Place of Recreation, Sports or Culture (Hobby Farm) and Associated land filling for a Period of 3 Years at Lots 1430(Part), 1431(Part), 1439(Part) and 1440(Part) in D.D. 114, Shek Kong, Yuen Long

Drawing Title 圖紙標題:

Location Plan




Drawing No. 圖號:

Remarks 備註:

●●● Vehicular access leading from Kam Sheung Road

Scale 比例:

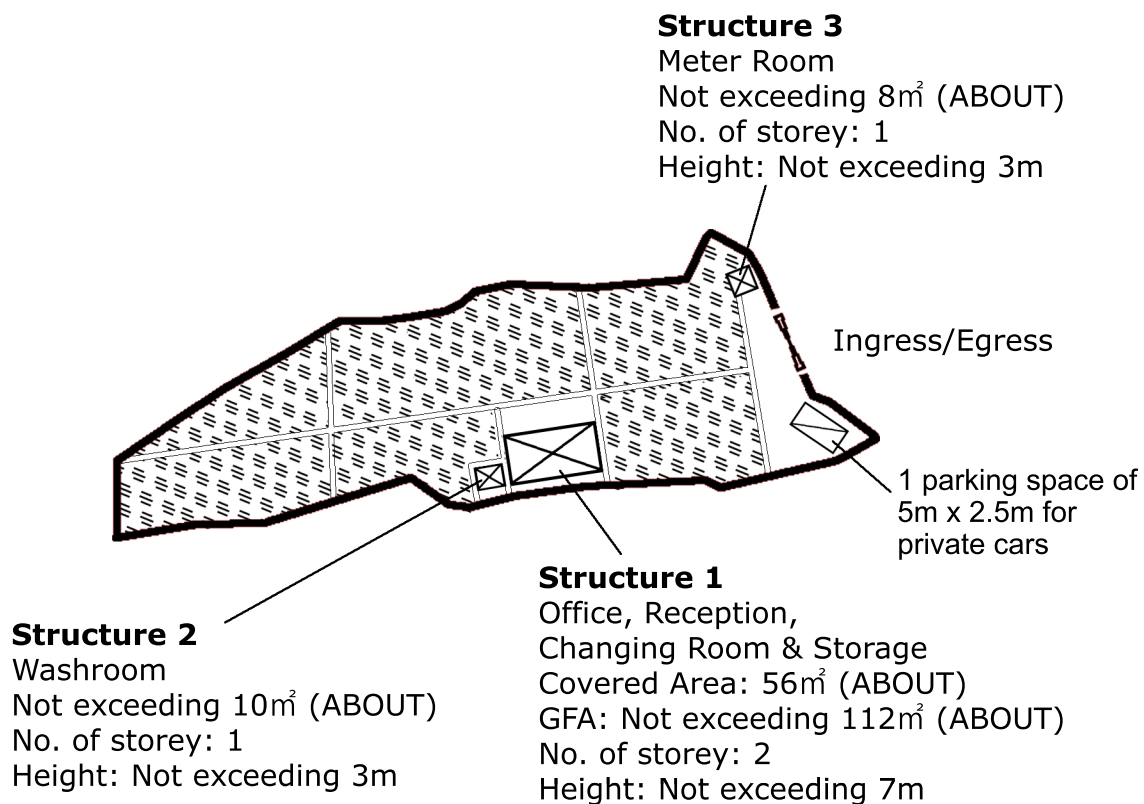

Project 項目名稱:

Proposed Temporary Place of Recreation, Sports or Culture (Hobby Farm) and Associated land filling for a Period of 3 Years at Lots 1430(Part), 1431(Part), 1439(Part) and 1440(Part) in D.D. 114, Shek Kong, Yuen Long


Drawing Title 圖紙標題:

Layout Plan



Drawing No. 圖號:


Remarks 備註:

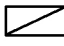 Private car parking Space

 Farmland

 Structure

Scale 比例:

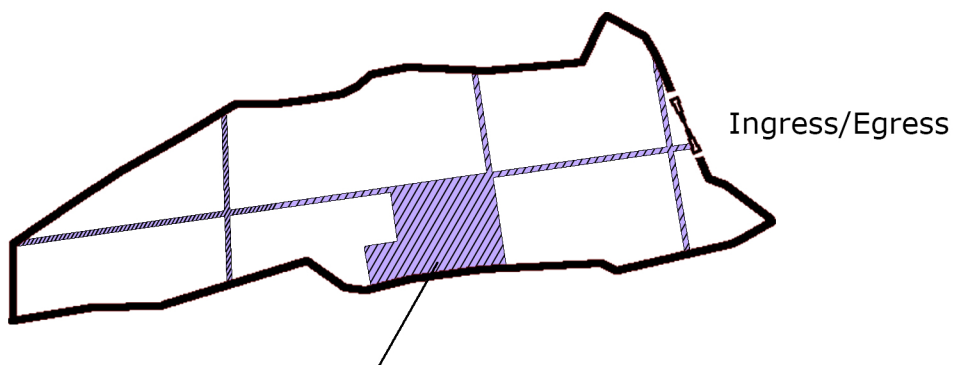

Land Filling Area

For site formation of structures and circulation path

Area: 205m² (ABOUT)

Existing site level: +44mPD (ABOUT)

Proposed Site Level: +44.2mPD (ABOUT)

Depth of land filling: No more than 0.2m

Project 項目名稱:

Proposed Temporary Place of Recreation,
Sports or Culture (Hobby Farm) and
Associated land filling for a Period
of 3 Years at Lots 1430(Part), 1431(Part),
1439(Part) and 1440(Part) in D.D. 114,
Shek Kong, Yuen Long

Drawing Title 圖紙標題:

Land Filling
Plan



Drawing No. 圖號:


Remarks 備註:

Scale 比例:


F.S. NOTES :

Proposed Fire Services Installation

- 1) SUFFICIENT STAND-ALONE FIRE DETECTOR SHALL BE PROVIDED THROUGHOUT THE ENTIRE BUILDING INACCORDANCE WITH "STAND-ALONE FIRE DETECTOR GENERAL GUIDELINES ON PURCHASE, INSTALLATION & MAINTENANCE [SEP 2021]".
- 2) IN RELATION TO 1) ABOVE, WHERE TWO OR MORE STAND-ALONE FIRE DETECTORS ARE INSTALLED IN AN ENCLOSED STRUCTURE, ALL STAND-ALONE DETECTORS SHALL BE INTERCONNECTED (EITHER WIRED OR WIRELESSLY) SUCH THAT WHEN ONE OF THE STAND-ALONE FIRE DETECTOR IS TRIGGERED, ALL CONNECTED STAND-ALONE FIRE DETECTORS SHALL SOUND AN ALARM SIMULTANEOUSLY.
- 3) PORTABLE HAND-OPERATED APPROVED APPLIANCE SHALL BE PROVIDED AS REQUIRED BY OCCUPANCY.

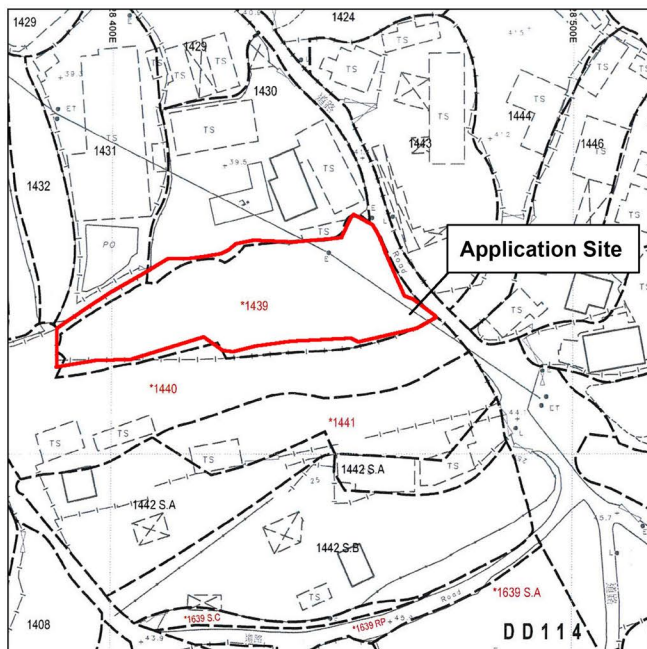

DD 114 Lot 1430(Part), 1431(Part), 1439(Part), 1440(Part),
Shek Kong, Yuen Long, New Territories

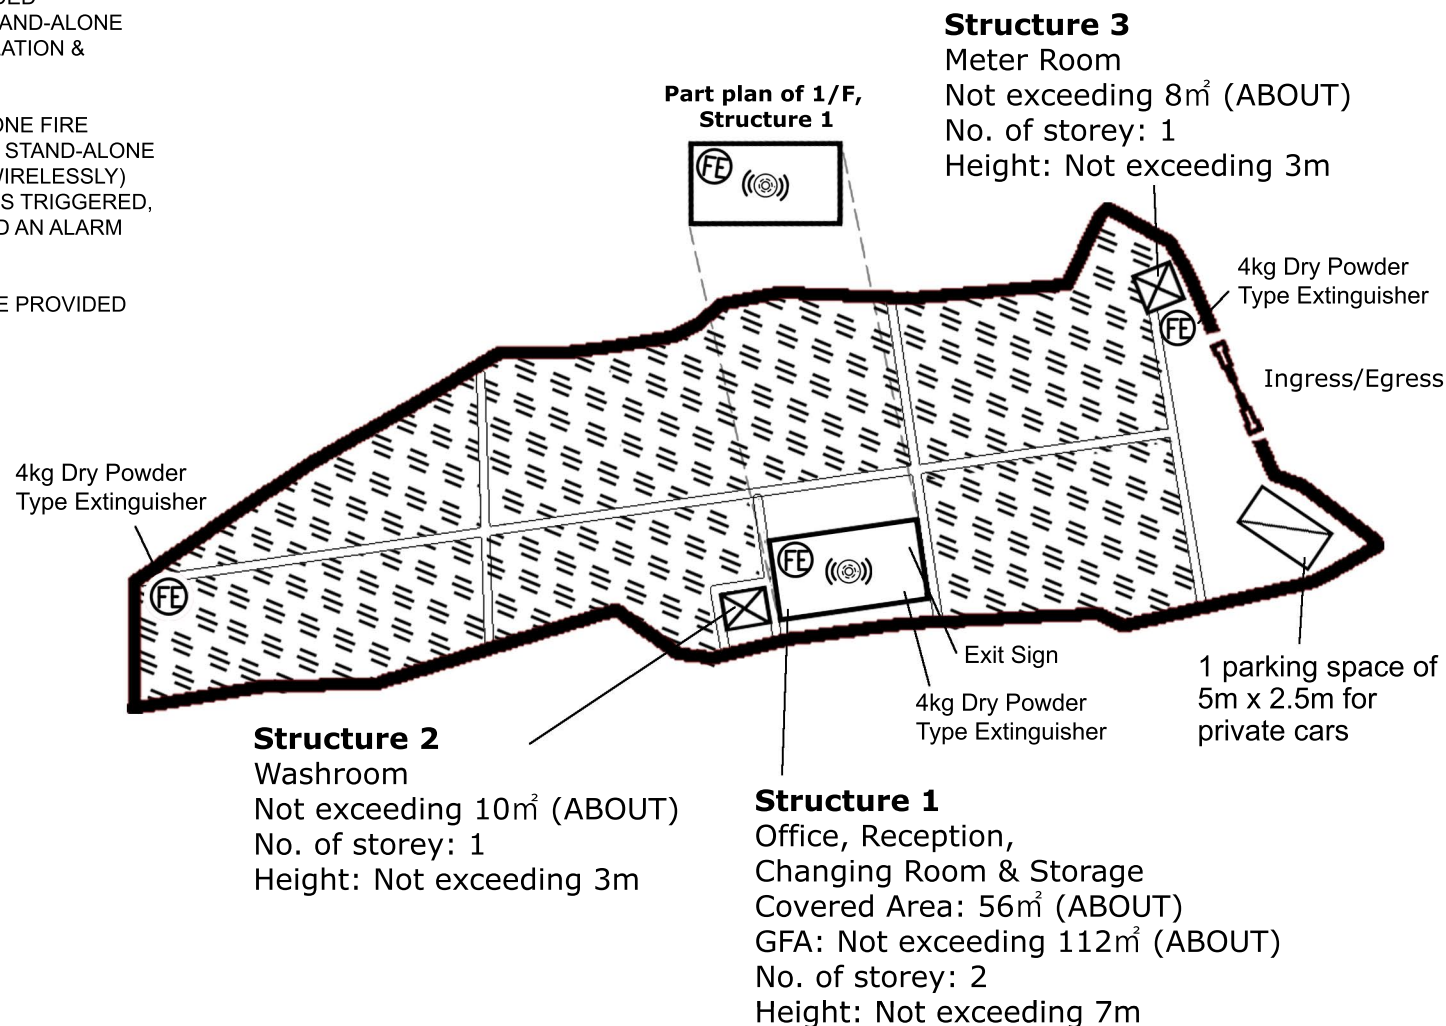

Project 項目名稱:

Proposed Temporary Place of Recreation, Sports or Culture (Hobby Farm) for a Period of 3 Years at Lots 1430(Part), 1431(Part), 1439(Part) and 1440(Part) in D.D. 114, Shek Kong, Yuen Long

Drawing Title 圖紙標題:

FS Plan

Drawing No. 圖號:

20251130

Remarks 備註:



Stand-Alone Fire Detector



4 KG Dry Powder Type Fire Extinguisher