


要覽圖 KEY PLAN
SCALE 1:50 000 比例尺

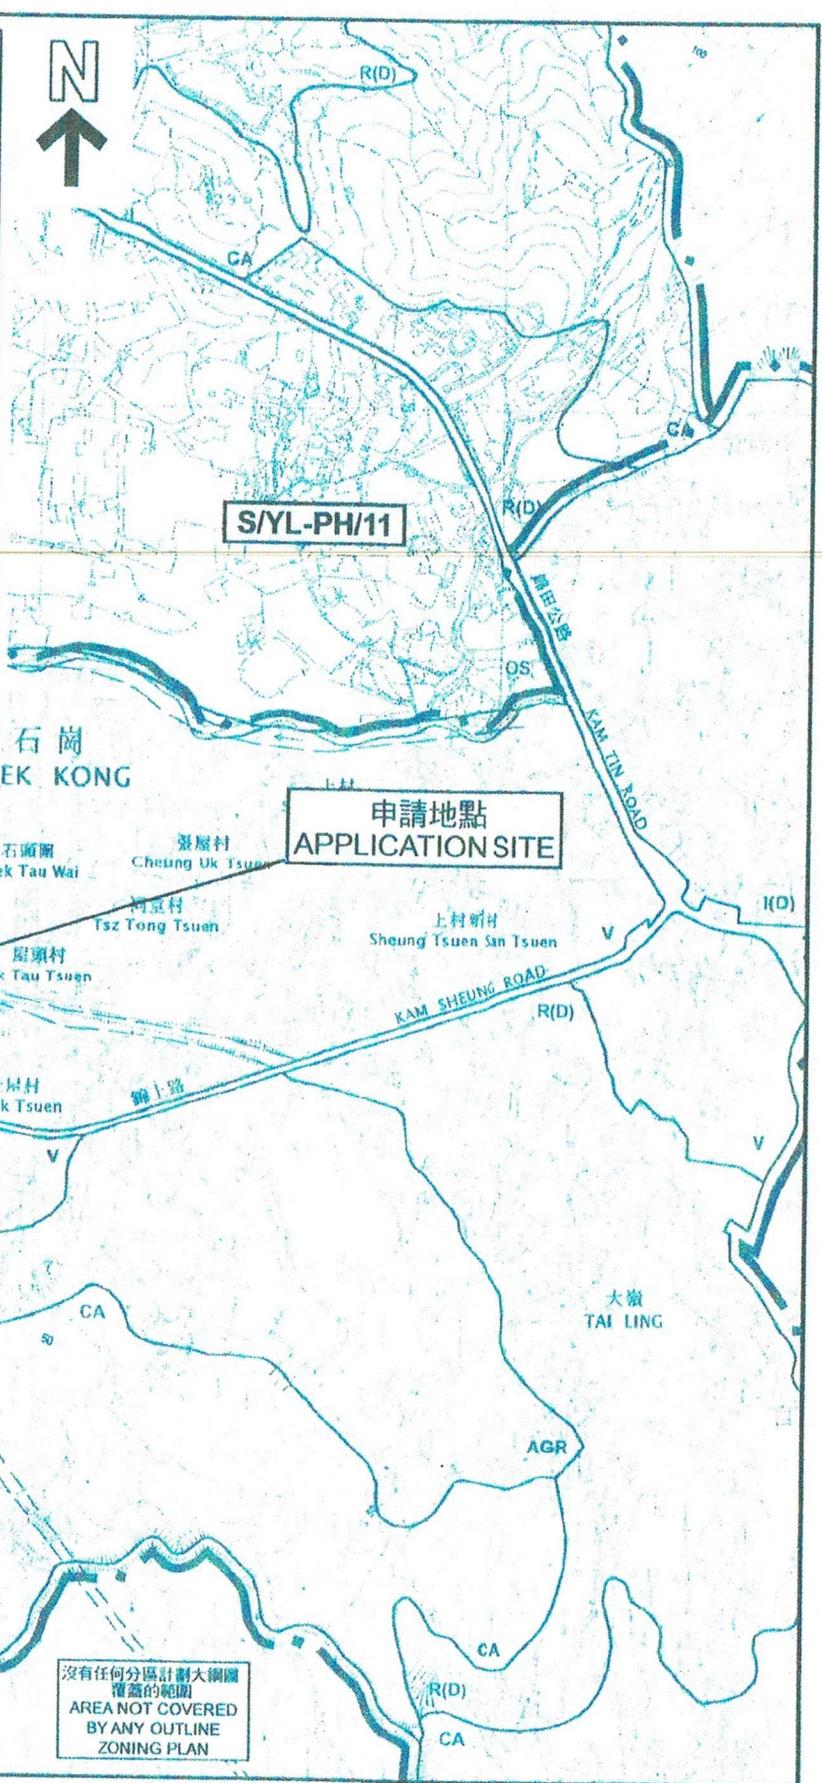

S/YL-PH/11

申請地點 APPLICATION SITE

S/YL-SK/10

沒有任何分區計劃大綱圖
覆蓋的範圍
AREA NOT COVERED
BY ANY OUTLINE
ZONING PLAN

申請地點界線只作識別用
APPLICATION SITE BOUNDARY
FOR IDENTIFICATION PURPOSE ONLY

申請地點界線只作識別用
APPLICATION SITE BOUNDARY
FOR IDENTIFICATION PURPOSE ONLY

本摘要圖於2026年2月17日擬備，
所根據的資料為於2025年10月17日
展示的分區計劃大綱圖編號S/YL-SK/10
EXTRACT PLAN PREPARED ON
17.2.2026 BASED ON OUTLINE ZONING
PLAN No. S/YL-SK/10 EXHIBITED ON
17.10.2025


位置圖 LOCATION PLAN

SCALE 1:7 500 比例尺




Plan 1

As of Ortho Photo 6NE19A in 1963

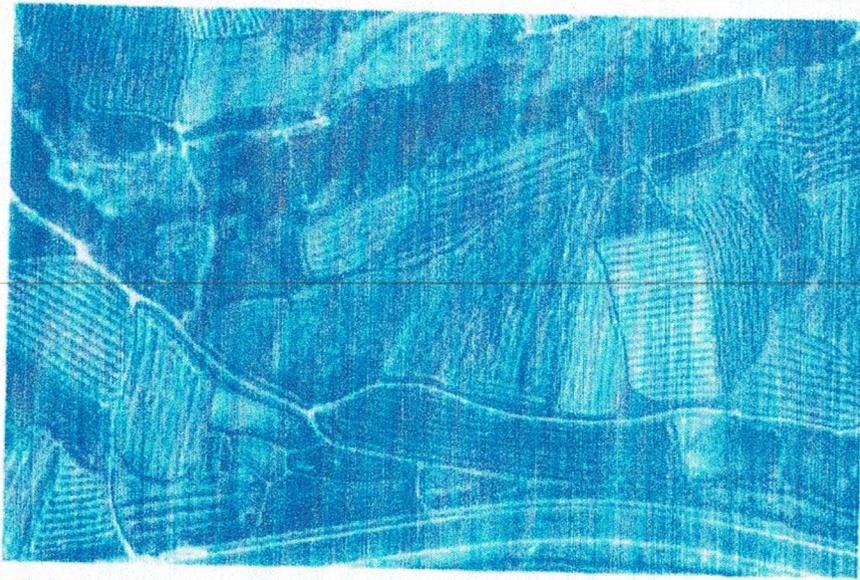

Path indication:

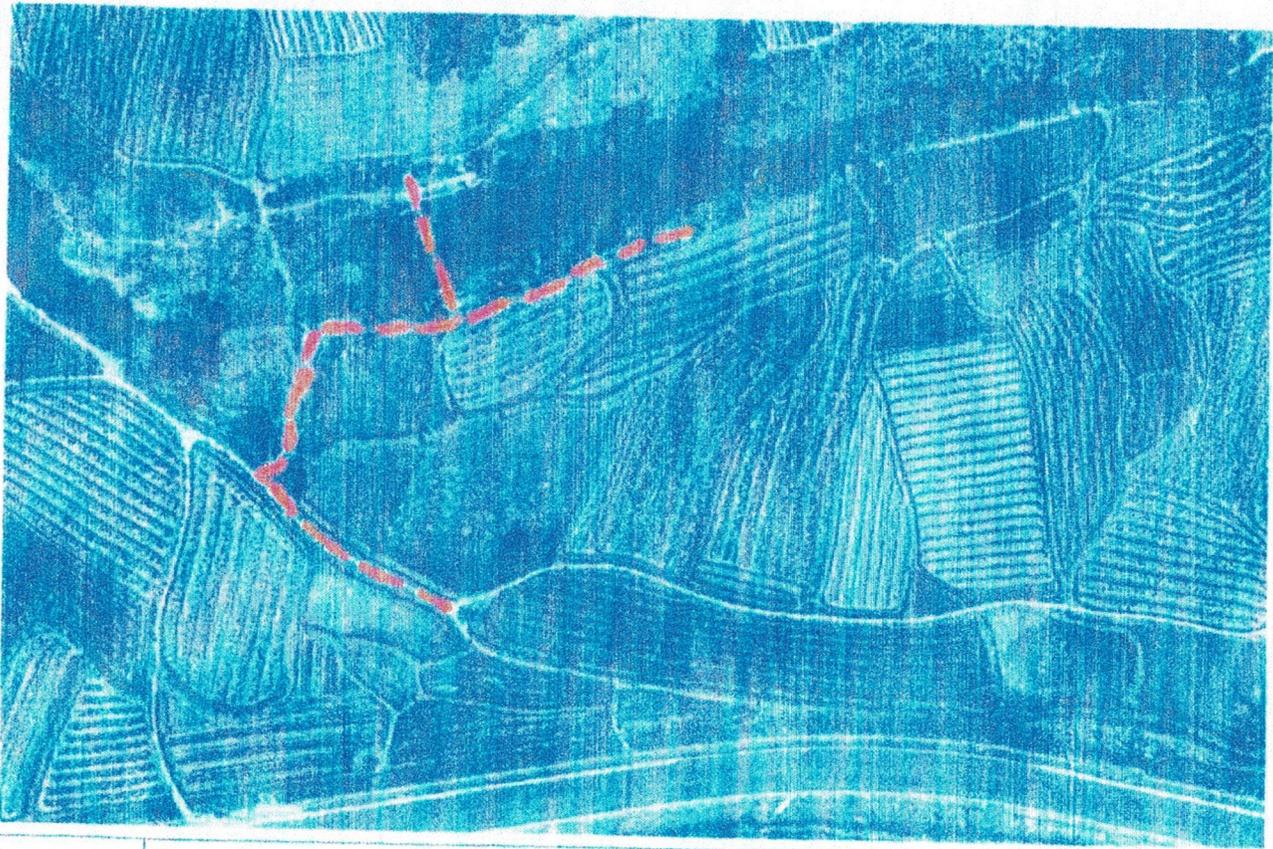

Footpath access



Photo 1 – Application Site Viewed from Southeast



Photo 2 – Application Site Viewed from North

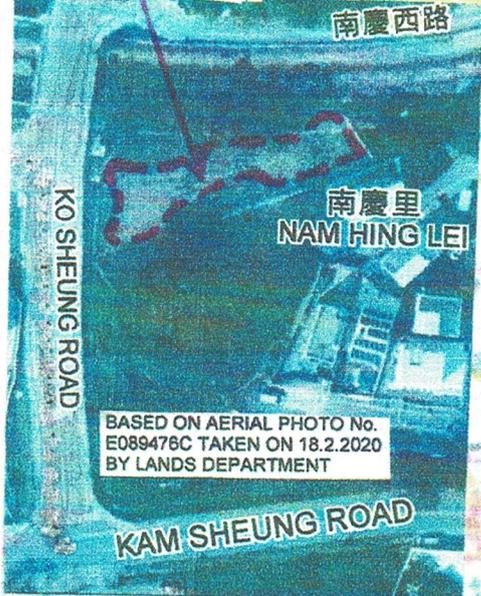


Photo 3 – Run-in Constructed under A/YL-SK/306 and U-Channel below



Photo 4 – Existing Catchpit and U-channel below Ko Sheung Road

Mitigation Woodland Disturbed



BASED ON AERIAL PHOTO No. E089476C TAKEN ON 18.2.2020 BY LANDS DEPARTMENT

特水口

特水口

Mitigation Woodland


KO SHEUNG ROAD

Lot 143B1


Lot 143BRP

Prop. Road


Plan 5d

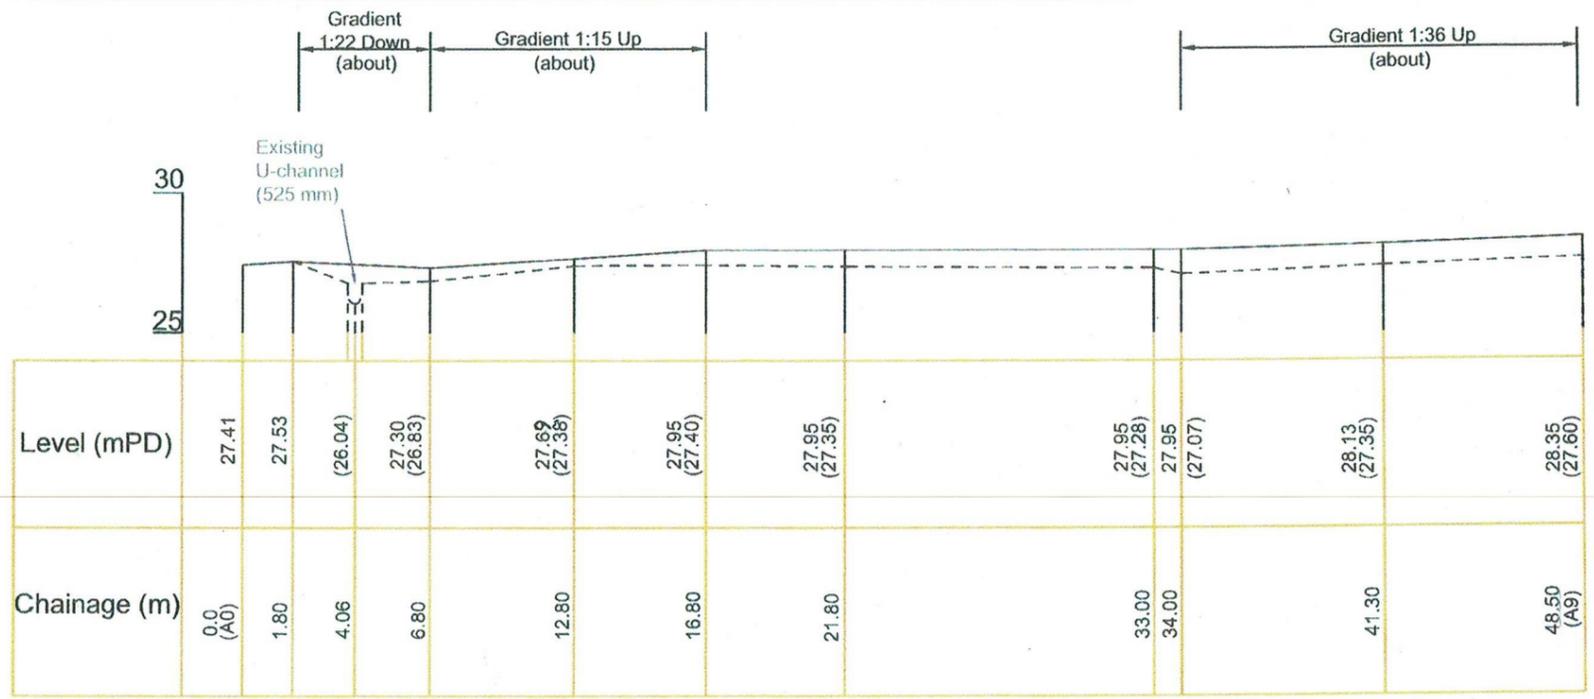


Longitudinal Section North to South

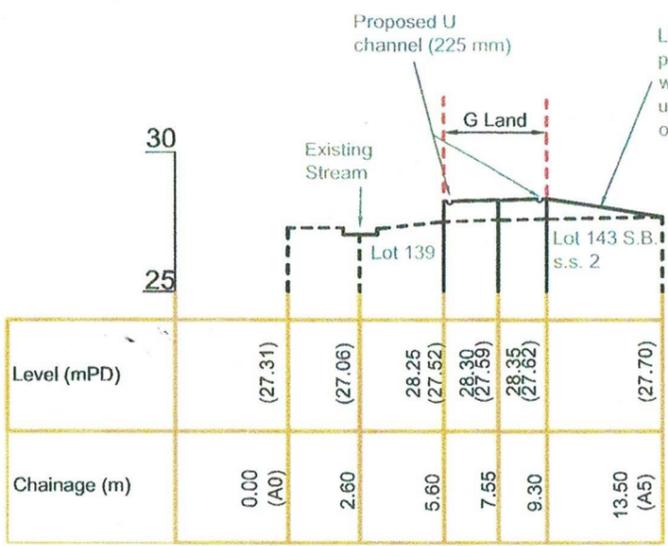

Cross Section A

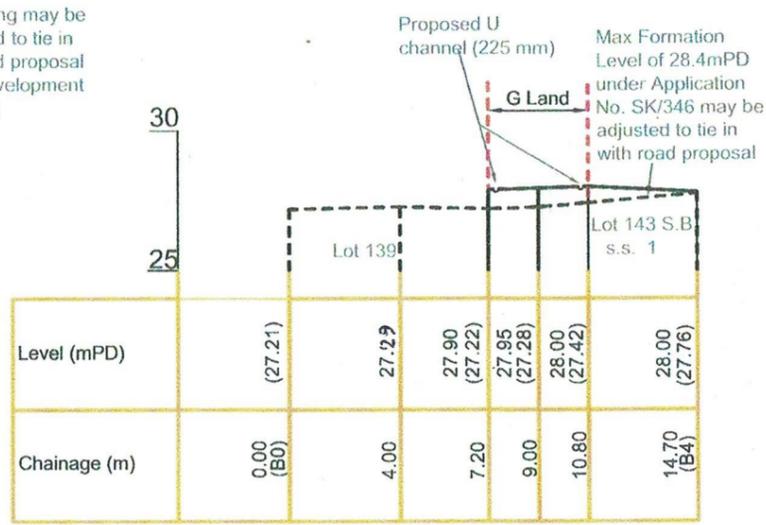


Cross Section B

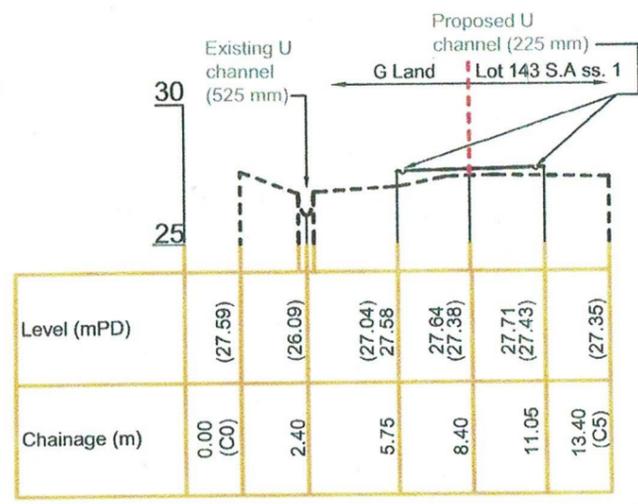

Cross Section C

- Legend:
- Application Site
 - Proposed Level 27.6
 - Existing Level (27.2)
 - Proposed Road under Application
- Location Plan (N.T.S.)

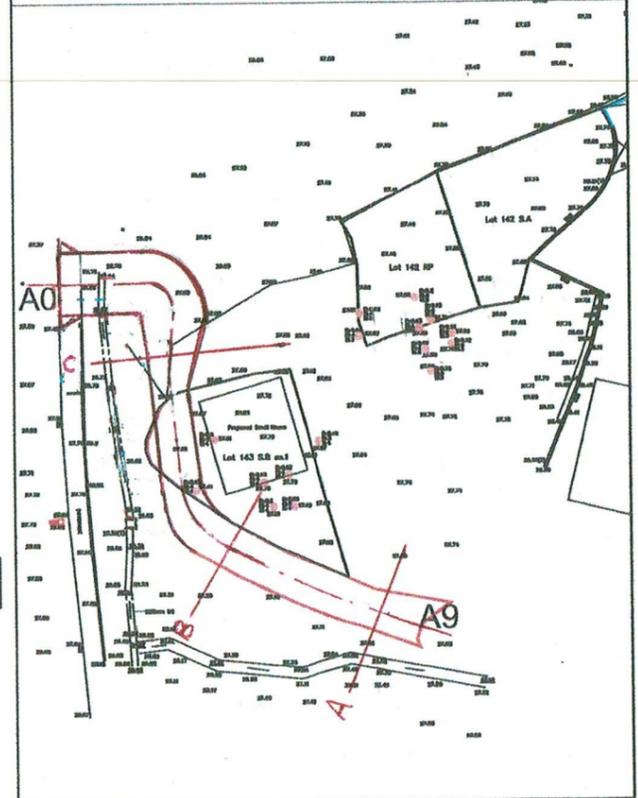

District: Yuen Long
Scale: 1: 250
Plan no.: Plan 6

Section Plan of Proposed Filling and Excavation of Land for Vehicular Access in D.D 112

