

[REDACTED]

[REDACTED]

---

寄件者: Isa Yuen [REDACTED]  
寄件日期: 2026年04月27日星期一 9:30  
收件者: tpbpd/PLAND  
副本: Jason Sek Hei WONG/PLAND; Thomas Luk; YC Lit  
主旨: [PLG10300] Planning Application No. A/YL-SK/452 - Further Information  
附件: ADCL\_PLG\_10300\_L010.pdf

郵件標幟: 待處理  
標幟狀態: 已標幟

類別: Internet Email

Dear Sir/Madam,

We refer to the captioned application and would like to provide further information to facilitate considerations by relevant departments and the Town Planning Board. Enclose a self-explanatory letter for your processing please.

Thank you for facilitating the planning application and should you have any queries, please feel free to contact us.

Best regards,  
Isa Yuen  
Man Chi Consultants and Construction Limited  
Tel: [REDACTED]

Best regards,  
Isa Yuen Town Planner

---

[REDACTED]

[REDACTED]

T: [REDACTED] | F: [REDACTED] | E: [REDACTED] | [REDACTED]  
H: [REDACTED]  
B: [REDACTED]

---

Email Disclaimer: This E-mail is confidential and should not be used by anyone who is not the original intended recipient. It may contain confidential, proprietary or legally privileged information. If you receive this E-mail in error, please immediately delete it and notify the sender. You must not, directly or indirectly, use, disclose, distribute, print, or copy any part of this Email if you are not the intended recipient. Aikon Development Consultancy Ltd. do not accept liability for any errors or omissions in the content of this Email, nor accept liability for statement which are those of the sender and/or not clearly made on behalf of Aikon Development Consultancy Ltd.

Date : 27<sup>th</sup> April, 2026

Our Ref. : [REDACTED]

The Secretary,  
Town Planning Board,  
15/F., North Point Government Offices,  
333 Java Road, North Point, Hong Kong

**By Email**

Dear Sir/Madam,

**Re: Section 16 Planning Application for Temporary Vehicle Assembling and Conversion Centre with Ancillary Maintenance Workshop and Office for a Period of 3 Years at Lot Nos. 803 (Part), 804 (Part) and 851 RP in D.D. 114 and adjoining Government Land, Shek Kong, Yuen Long (Planning Application No. A/YL-SK/452)**

We refer to the departmental comments received from the Fire Services Department regarding the subject application and would like to provide a revised FSI proposal to facilitate considerations by the FSD and the Town Planning Board. Upon approval of the current application, the Applicant undertakes to implement sufficient fire service installations on site.

Thank you for your kind attention and should you have any queries, please do not hesitate to contact the undersigned at [REDACTED].

Yours faithfully,  
For and on behalf of  
**Man Chi Consultants And Construction Limited**



Thomas Luk  
Planning Consultant

Encl.

F.S.NOTES:

1. GENERAL

- 1.1 FIRE SERVICE INSTALLATIONS SHALL BE PROVIDED IN ACCORDANCE WITH THE CODES OF PRACTICE FOR MINIMUM FIRE SERVICE INSTALLATIONS AND EQUIPMENT AND INSPECTION, TESTING AND MAINTENANCE OF INSTALLATIONS AND EQUIPMENT 2022 (COP 2022), FSD CIRCULAR LETTERS AND THE HONG KONG WATERWORKS STANDARD REQUIREMENTS. [SEP 2022]
- 1.2 ALL TUBES AND FITTINGS SHALL BE G.M.S. TO BS1387 MEDIUM GRADE WHERE PIPEWORK UP TO Ø150mm.
- 1.3 ALL TUBES AND FITTINGS SHALL BE DUCTILE IRON TO BS EN545 K12 WHERE PIPEWORK ABOVE Ø150mm.
- 1.4 ALL DRAIN PIPES SHALL BE DISCHARGED TO A CONSPICUOUS POSITION WITHOUT THE POSSIBILITY OF BEING SUBMERGED.
- 1.5 ALL PUDDLE FLANGES SHALL BE MADE OF DUCTILE IRON
- 1.6 SMOKE EXTRACTION SYSTEM(S) SHALL NOT BE PROVIDED AS THE AGGREGATE AREA OF OPERABLE WINDOW OF STRUCTURE EXCEEDS 6.25% OF THE FLOOR AREA OF THE COMPARTMENT.
- 1.7 VENTILATION/AIR CONDITIONING SYSTEM NOT TO BE PROVIDED.

2. AUTOMATIC SPRINKLER SYSTEM

- 2.1 AUTOMATIC SPRINKLER SYSTEM SHALL BE PROVIDED AND INSTALLED IN ACCORDANCE WITH LPC RULES FOR AUTOMATIC SPRINKLER INSTALLATIONS INCORPORATING BS EN 12845: 2015 (INCLUDING TECHNICAL BULLETINS, NOTES, COMMENTAR AND RECOMMENDATIONS) AND FSD CIRCULAR LETTER NO. 5/2020. THE CLASSIFICATION OF THE OCCUPANCIES WILL BE ORDINARY HAZARD GROUP III.
- 2.2 ONE 135m<sup>3</sup> SPRINKLER WATER TANK WILL BE PROVIDED AS INDICATED ON PLAN. THE TOWN MAIN WATER SUPPLY WILL BE FED FROM SINGLE END.
- 2.3 TWO SPRINKLER PUMPS (DUTY/STANDBY) AND ONE JOCKEY PUMP SHALL BE PROVIDED IN FS PUMP ROOM LOCATED AT EXTERNAL AREA.
- 2.4 SPRINKLER CONTROL VALVE SET AND SPRINKLER INLET SHALL BE PROVIDED AS INDICATED ON PLAN.
- 2.5 A TEST VALVE SHALL BE PROVIDED FOR EACH ZONE OF SPRINKLER PIPE. THIS VALVE SHALL BE AT A CONSPICUOUS POSITION THAT WATER CAN BE DRAINED AWAY EASILY.
- 2.6 ALL SUBSIDIARY STOP VALVES TO BE ELECTRIC MONITORING TYPE.
- 2.7 ALL ELECTRIC TYPE VALVES SHOULD GIVE VISUAL SIGNALS TO FIRE SERVICE MAIN SUPERVISORY CONTROL PANEL TO INDICATE THE STATUS (OPEN/CLOSE) OF THE VALVES.
- 2.8 SECONDARY ELECTRICITY SUPPLY DIRECTLY TEE OFF BEFORE CLP'S INCOMING MAIN SWITCH SHALL BE PROVIDED FOR THE SPRINKLER PUMPS.
- 2.9 THE SPRINKLER SYSTEM DESIGN IS BASED ON THE FOLLOWINGS:  
HAZARD CLASS : ORDINARY HAZARD GROUP III  
TYPE OF STORAGE : POST-PALLET (ST2)  
STORAGE CATEGORY : CATEGORY I  
MAXIMUM STORAGE HEIGHT : 3.5m  
SPRINKLER PROTECTION : CEILING PROTECTION ONLY  
THE MAXIMUM STORAGE AREAS SHALL BE 50m<sup>2</sup> FOR SINGLE BLOCK  
THE MINIMUM CLEARANCE AROUND EACH SINGLE STORAGE CLOCK : 2.4m

3. FIRE DETECTOR SYSTEM

- 3.1 THE STAND-ALONE FIRE DETECTOR SHALL BE PROVIDED IN ACCORDANCE WITH THE "STAND-ALONE FIRE DETECTOR GENERAL GUIDELINES ON PURCHASE, INSTALLATION & MAINTENANCE [SEP 2021]"
- 3.2 WHERE TWO OR MORE STAND-ALONE FIRE DETECTORS ARE INSTALLED IN AN ENCLOSED STRUCTURE, ALL DETECTORS SHALL BE INTERCONNECTED (EITHER WIRED OR WIRELESSLY) SUCH THAT WHEN ONE OF THE DETECTORS IS TRIGGERED, ALL CONNECTED DETECTORS SHALL SOUND AN ALARM SIMULTANEOUSLY.

4. EMERGENCY LIGHTING

- 4.1 EMERGENCY LIGHTING SHALL BE PROVIDED IN ACCORDANCE WITH 'BS 5266-1 :2016 AND BS EN 1838 :2013", AND THE FSD CIRCULAR LETTER NO. 4/2021, COVERING ALL AREA. EMERGENCY LIGHTINGS SHALL BE BACKED UP BY BUILT-IN BATTERY AND CAPABLE OF MAINTAINING FUNCTION OF NOT LESS THAN 2 HOURS IN CASE OF POWER FAILURE


5. EXIT SIGN

- 5.1 ALL EXIT SIGNS/DIRECTIONAL EXIT SIGNS SHALL BE PROVIDED IN ACCORDANCE WITH BS 5266-1 :2016 AND FSD CIRCULAR LETTER NO. 5/2008, FOR THE BUILDING. EXIT SIGNS/DIRECTIONAL EXIT SIGNS SHALL BE BACKED UP BY BUILT-IN BATTERY AND CAPABLE OF MAINTAINING FUNCTION OF NOT LESS THAN 2 HOURS IN CASE OF POWER FAILURE.

6. PORTABLE APPLIANCES

- 6.1 PORTABLE HAND OPERATED APPLIANCES SHALL BE PROVIDED AS INDICATED ON PLAN.
- 6.2 A SUITABLE TYPE OF PORTABLE FIRE EXTINGUISHER SHALL BE PROVIDED IN LOCATIONS WHERE EASILY ACCESSIBLE BY PERSON IN CHARGE WHERE THE NO. OF F.E. SHALL BE PROVIDED ACCORDING TO THE FORMULA = [STORAGE AREA ] (M<sup>2</sup>) X (0.003)
- 6.3 A 20-35 KG WHEELED TYPE DRY CHEMICAL FIRE EXTINGUISHER IN EVERY 500M<sup>2</sup> ON EVERY FLOOR OF THE PREMISES AND SHALL BE PROVIDED TO ENSURE THAT EVERY PART OF THE PREMISES CAN BE REACHED BY WHEELED TYPE DRY CHEMICAL FIRE EXTINGUISHER FROM A DISTANCE OF NOT MORE THAN 30M

**Structure B3 Openable Windows Calculation**  
 Area of Structure 1 = 1886 sq.m.  
 Area of High Bay Window (H.B.W.) = 2.6m(H) x 46m = 119.6 sq.m.  
 Total openable window area = 119.6 sq.m.  
 = 6.34% of floor area

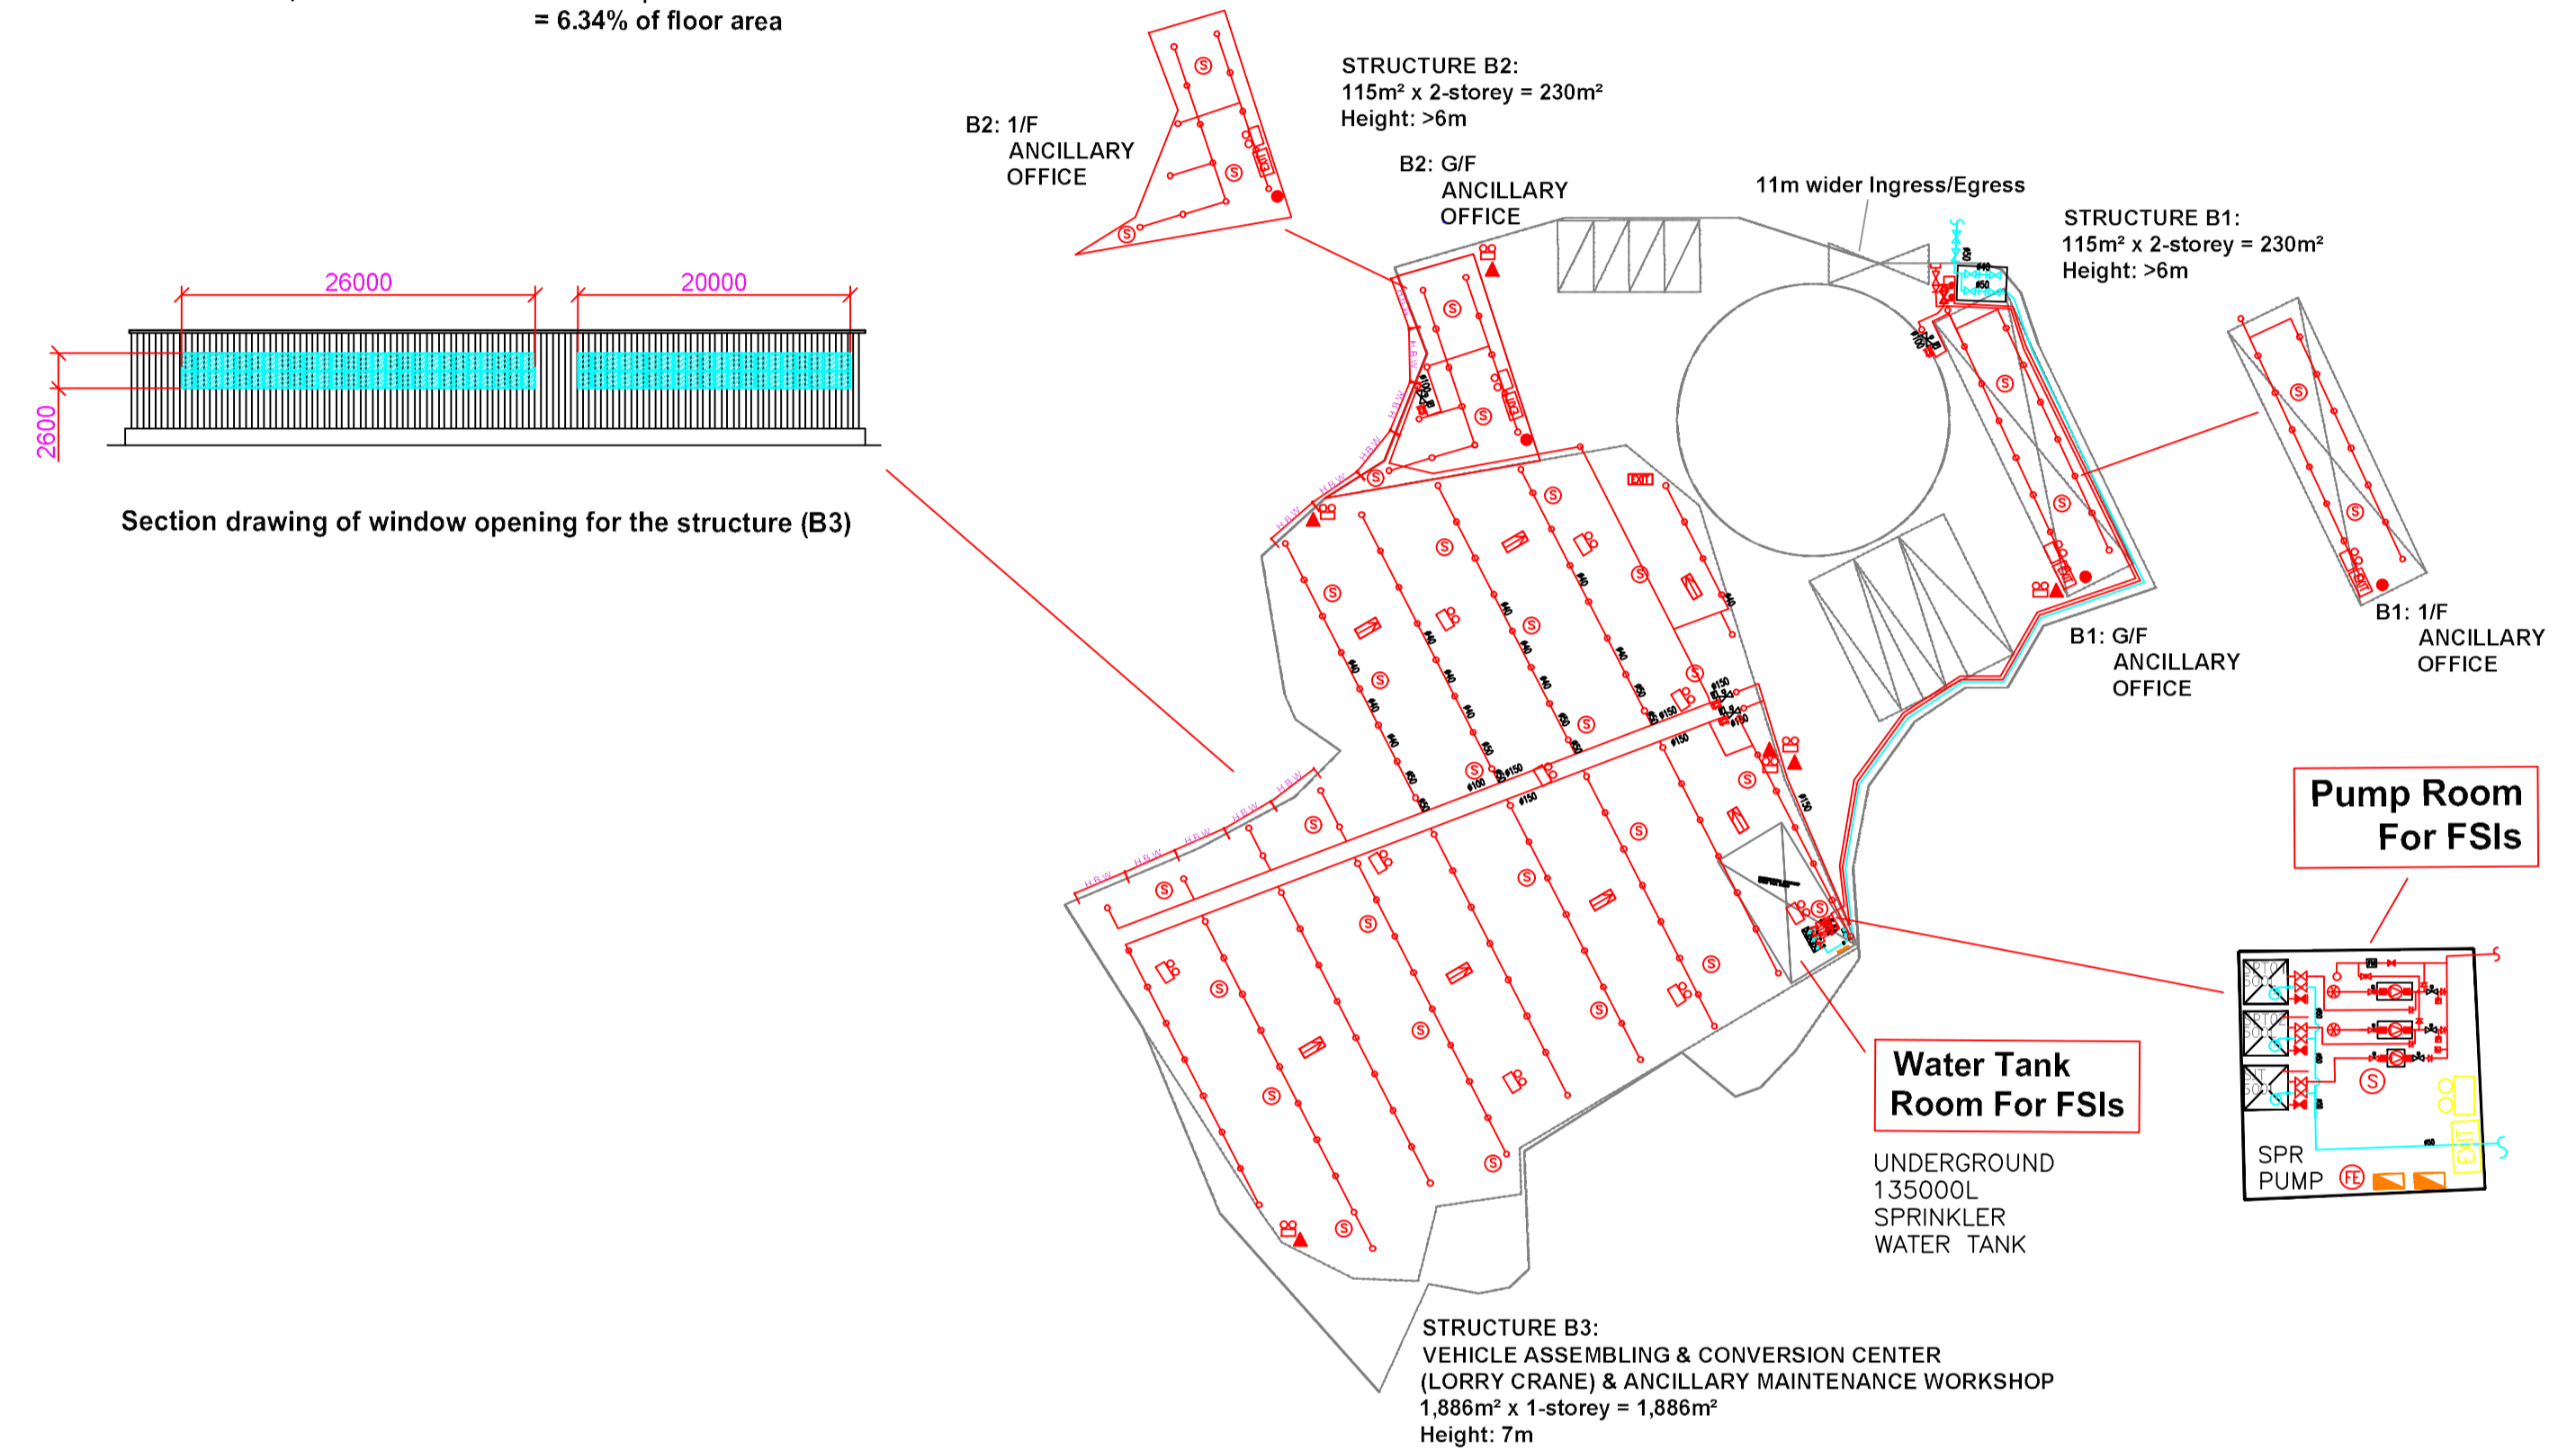

LEGEND

- |  |                             |                             |                                  |                          |                                |
|--|-----------------------------|-----------------------------|----------------------------------|--------------------------|--------------------------------|
| STAND ALONE BATTERY TYPE SMOKE DETECTOR          | EMERGENCY LIGHT             | SPRINKLER CONTROL VALVE SET | PUMP SET                         | PRESSURE GAUGE           | SUBSIDIARY VALVE / FLOW SWITCH |
| 25KG WHEELED TYPE DRY CHEMICAL FIRE EXTINGUISHER | EXIT SIGN                   | GATE VALVE                  | Y-TYPE STRAINER                  | SPRINKLER HEAD (ON PLAN) | 5KG CO2 FIRE EXTINGUISHER      |
| NON-RETURN VALVE                                 | GATE TYPE (With MONITORING) | SPRINKLER INLET             | 5KG DRY POWDER FIRE EXTINGUISHER | DIRECTIONAL SIGN         |                                |

PROJECT : SECTION 16 PLANNING APPLICATION FOR PROPOSED TEMPORARY VEHICLE ASSEMBLING AND CONVERSION CENTRE (LORRY CRANE) WITH ANCILLARY MAINTENANCE WORKSHOP AND OFFICE FOR A PERIOD OF 3 YEARS AT LOT NOS. 803 (PART), 804 (PART) AND 851 RP IN D.D. 114 AND ADJOINING GOVERNMENT LAND, SHEK KONG, YUEN LONG	DRAWING TITLE :	ARCHITECT :	CONSULTANT :	FIRE SERVICE CONTRACTOR :	NAME	DATE	DRAWING NO :	REV.
	<b>F.S. Notes, Legend, Fire Service Installation Layout Plan</b>			<b>Century Fire Service Engineering Co., Ltd.</b>	C.K.NG	26 Apr 2026	<b>FS-01</b>	<b>0</b>
	REV	DESCRIPTION	DATE		CHECKED BY		SCALE :	1 : 500 (A1)
					APPROVED BY		SOURCE :	B.O.O. Ref. BD F.S.D. Ref. FP