


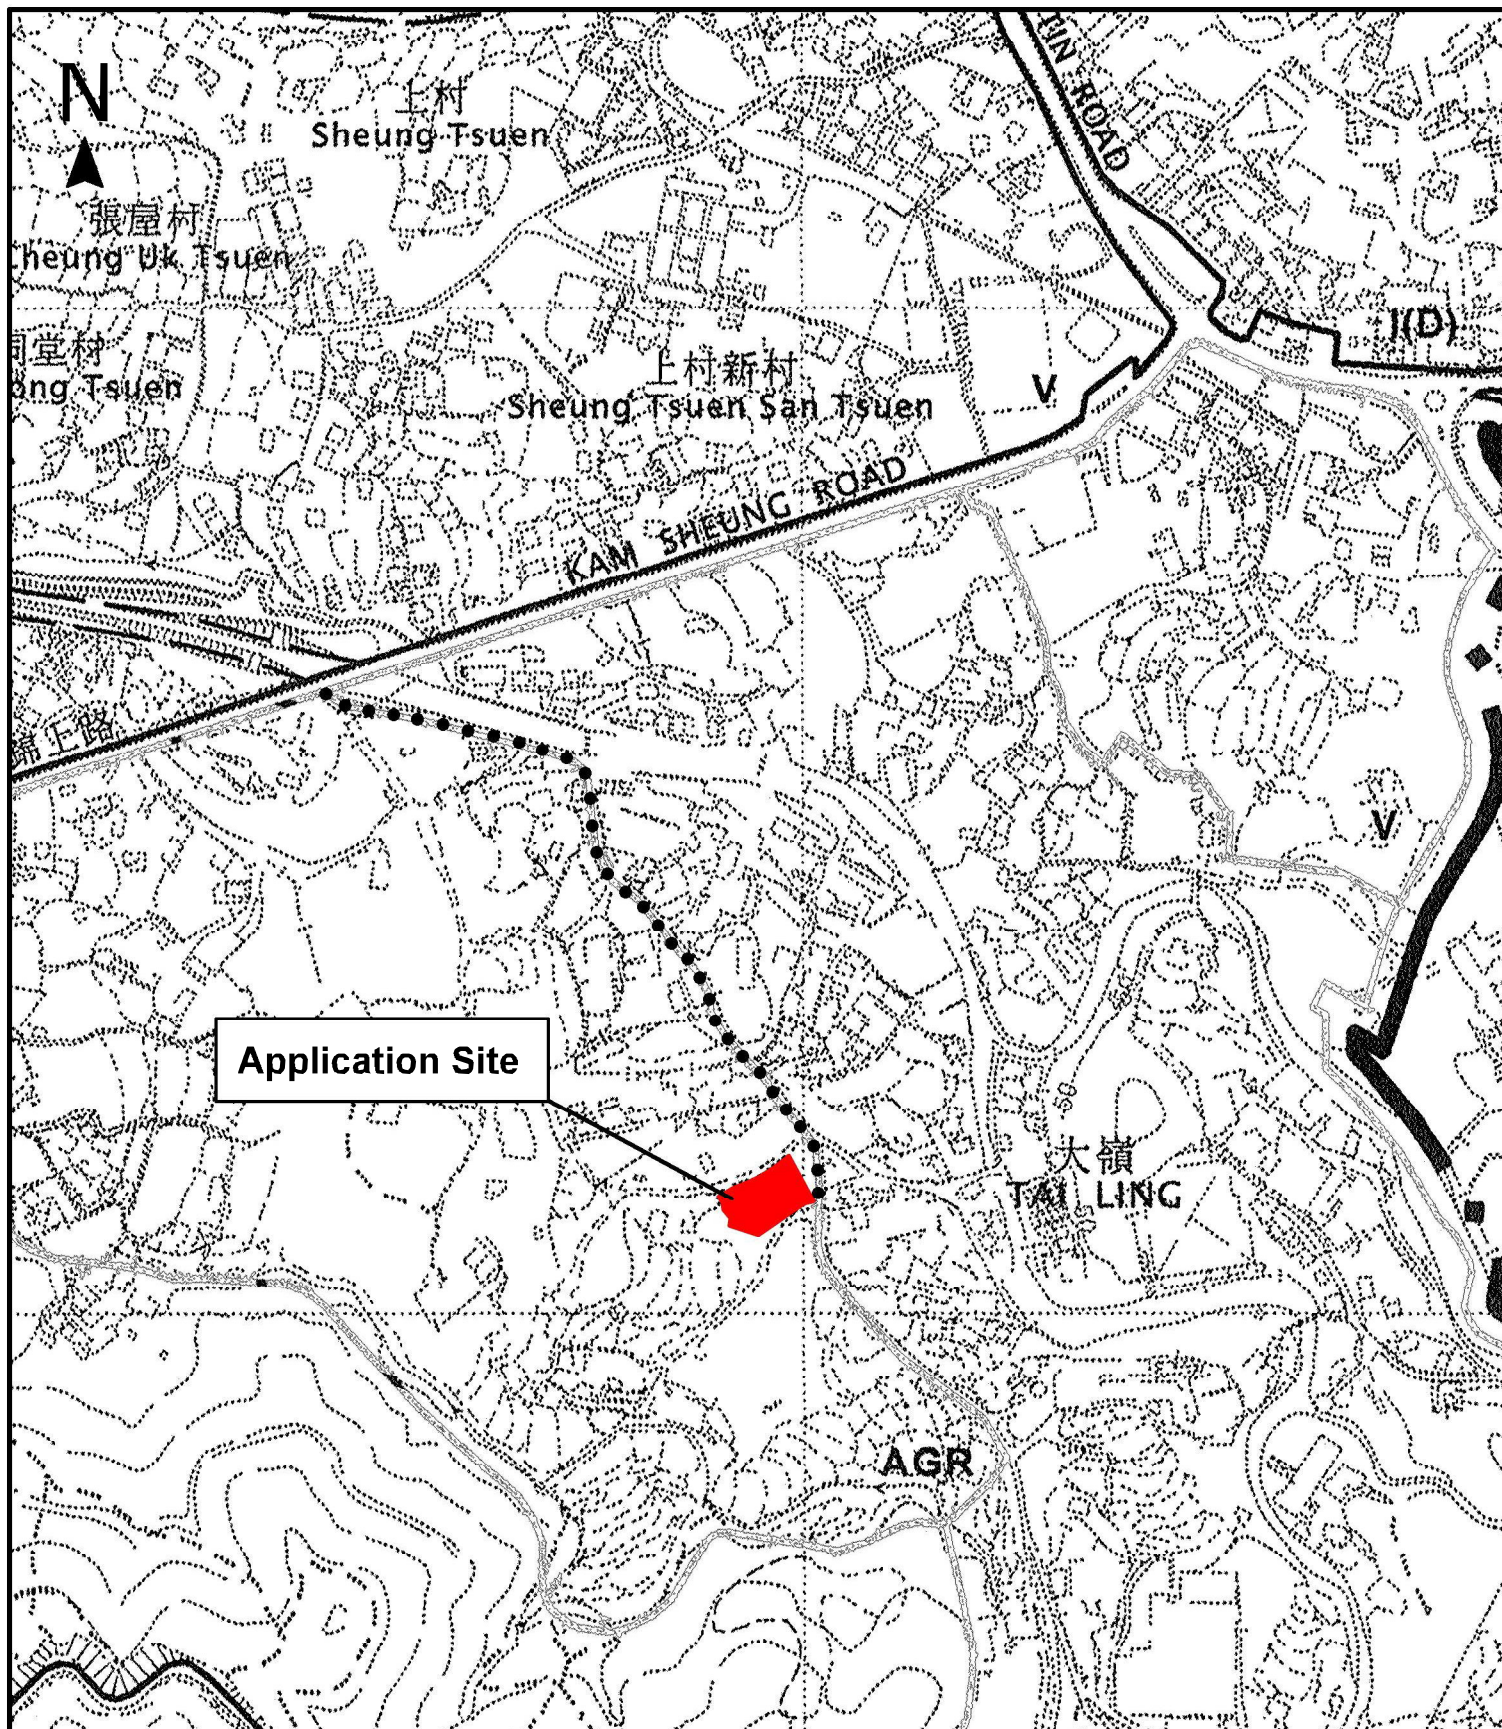

Project 項目名稱:

Proposed Temporary Shop and Service
with Ancillary Facilities and Associated
Filling of Land at Lot 1639 S.A.(part)
in D.D. 114, Shek Kong, Yuen Long

Drawing Title 圖紙標題:

Location Plan




Drawing No. 圖號:

Remarks 備註:

... Vehicular access leading
from Kam Sheung Road

Scale 比例:

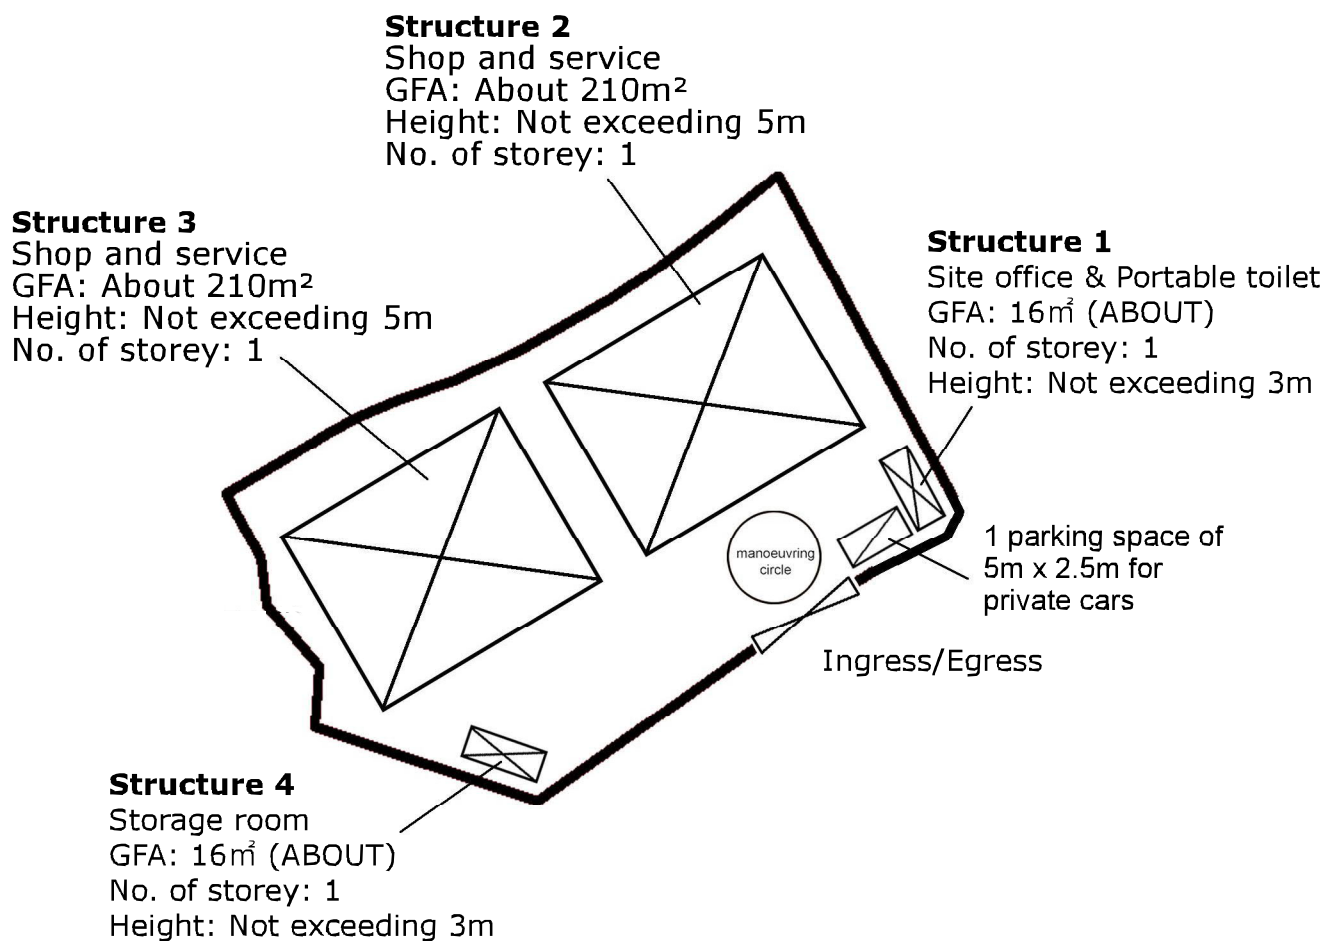

Project 項目名稱:

Proposed Temporary Shop and Service with Ancillary Facilities and Associated Filling of Land at Lot 1639 S.A.(part) in D.D. 114, Shek Kong, Yuen Long

Drawing Title 圖紙標題:

Layout Plan




Drawing No. 圖號:

Remarks 備註:

- Private car parking Space
- Structure

Scale 比例:

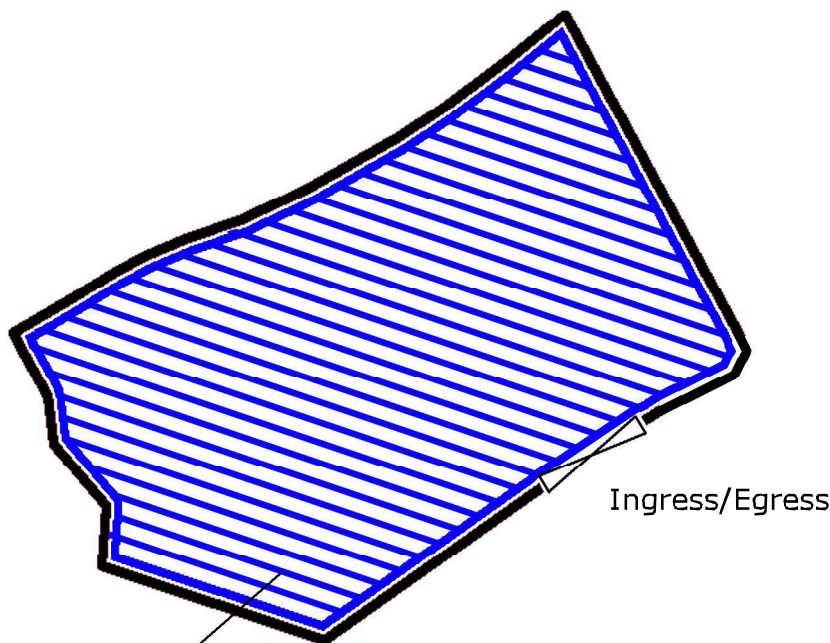

Land Filling Area

For car parking and circulation path

Area: 1080m² (ABOUT)

Existing site level: +46mPD (ABOUT)

Proposed site level: +46.2mPD (ABOUT)

Depth of land filling : No more than 0.2m

Land Filling Materials : Concrete

Project 項目名稱:

Proposed Temporary Shop and Service
with Ancillary Facilities and Associated
Filling of Land at Lot 1639 S.A.(part)
in D.D. 114, Shek Kong, Yuen Long

Drawing Title 圖紙標題:



Drawing No. 圖號:

Remarks 備註:

 Land Filling Area

Scale 比例: