


List of Plans

Plan 1	Location Plan
Plan 2	Proposed Layout Plan
Plan 3	Land Status Plan
Plan 4	Filling of Land Plan

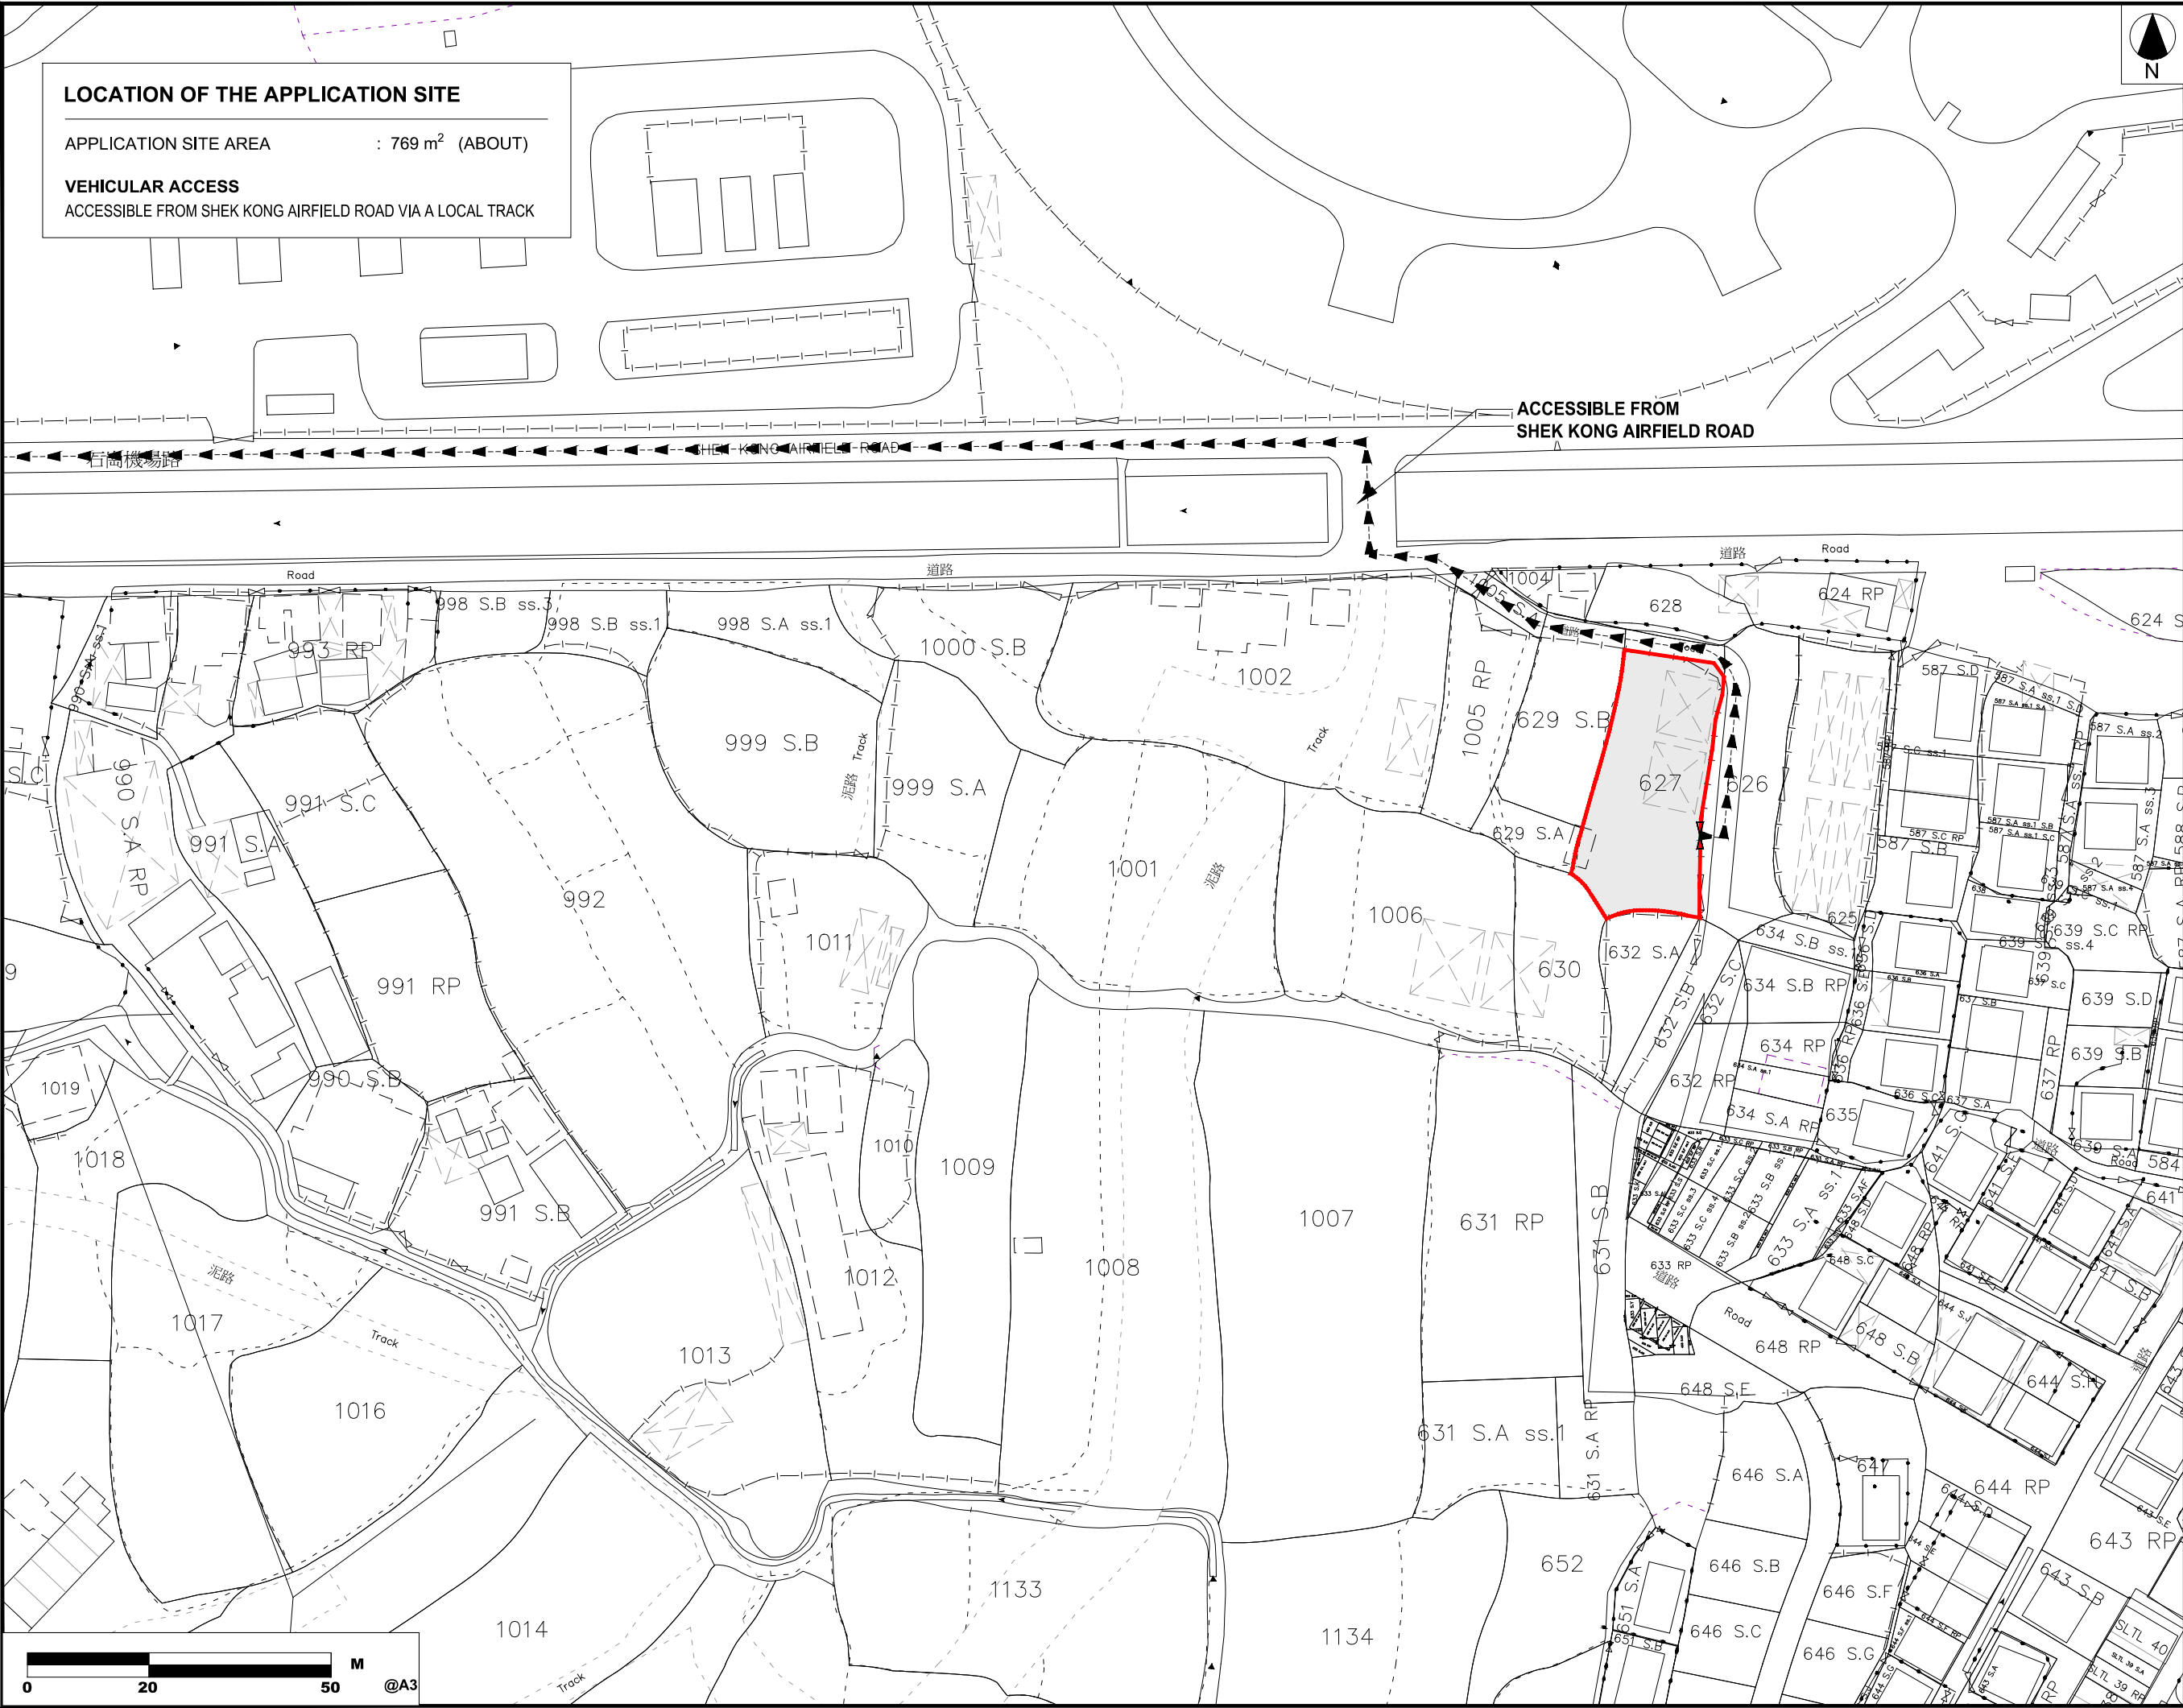

LOCATION OF THE APPLICATION SITE

APPLICATION SITE AREA : 769 m² (ABOUT)

VEHICULAR ACCESS
ACCESSIBLE FROM SHEK KONG AIRFIELD ROAD VIA A LOCAL TRACK



- ALL DIMENSIONS ARE IN MILLIMETER EXCEPT OTHERWISE NOTED
- DO NOT SCALE DRAWING

LEGEND



APPLICATION SITE



ACCESS ROUTE

LAYOUT PLAN 15 MAY 2026

REVISION

drawn	CY	DATE
checked	-	DATE
approved	-	DATE

contract no. -
project no. DD112

TITLE :
PROPOSED TEMPORARY EATING PLACE, SHOP
AND SERVICES AND ASSOCIATED FILLING OF
LAND FOR A PERIOD OF 3 YEARS


SITE LOCATION :
LOT 627 (PART) IN D.D.112, SHUI LAU TIN TSUEN,
SHEK KONG, YUEN LONG, NEW TERRITORIES

drawing title.
LOCATION PLAN
drawing no. PLAN 1
rev. -
scale N.T.S.

APPLICATION SITE AREA	:	769 m ²	(ABOUT)
COVERED AREA	:	173 m ²	(ABOUT)
UNCOVERED AREA	:	596 m ²	(ABOUT)

NO. OF STRUCTURE	: 2
DOMESTIC GFA	: NOT APPLICABLE
NON-DOMESTIC GFA	: 173 m ² (ABOUT)
TOTAL GFA	: 173 m ² (ABOUT)

STRUCTURE	USE	COVERED AREA		GFA		BUILDING HEIGHT	
A1	SHOP AND SERVICES	77 m ²	(ABOUT)	77 m ²	(ABOUT)	4 m	(NOT MORE THAN) (1-STOREY)
A2	EATING PLACE	96 m ²	(ABOUT)	96 m ²	(ABOUT)	5 m	(NOT MORE THAN) (1-STOREY)
		TOTAL	173 m ²	(ABOUT)	173 m ²	(ABOUT)	

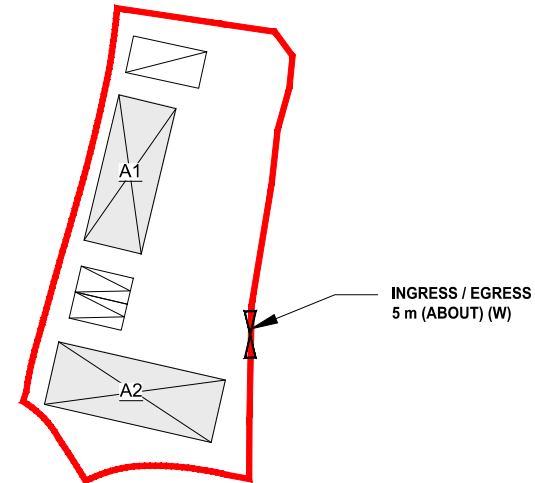

- ALL DIMENSIONS ARE IN MILLIMETER EXCEPT OTHERWISE NOTED
- DO NOT SCALE DRAWING

	APPLICATION SITE
	STRUCTURE
	PARKING SPACE 2.5 m (W) X 5 m (L)
	L/U/L SPACE (Light Goods Vehicles) 3.5 m (W) X 7 m (L)
	ENTRANCE / EXIT

-	LAYOUT PLAN		28 MAY 2026
A	LAYOUT PLAN		09 JUL 2026
REVISION A			
name			
drawn	CY		-
checked	-		DATE
approved	-		DATE
contract no. -			
project no. DP112			
TITLE :			
PROPOSED TEMPORARY EATING PLACE, SHOP AND SERVICES AND ASSOCIATED FILLING OF LAND FOR A PERIOD OF 3 YEARS			
SITE LOCATION :			
LOT 627 (PART) IN D.D.112, SHUI LAU TIN TSUEN, SHEK KONG, YUEN LONG, NEW TERRITORIES			
drawing title.			
PROPOSED LAYOUT PLAN			
drawing no.		rev.	scale
PLAN 2		A	N.T.S.

LAND STATUS

APPLICATION SITE AREA : 769 m² (ABOUT)
SITE AREA : 769 m² (ABOUT)


AREA OF PRIVATE LAND : 769 m² (ABOUT)
AREA OF GOVERNMENT LAND : 0 m² (ABOUT)



• ALL DIMENSIONS ARE IN MILLIMETER EXCEPT OTHERWISE NOTED
• DO NOT SCALE DRAWING

LEGEND

-  APPLICATION SITE
 PRIVATE LAND
 GOVERNMENT LAND

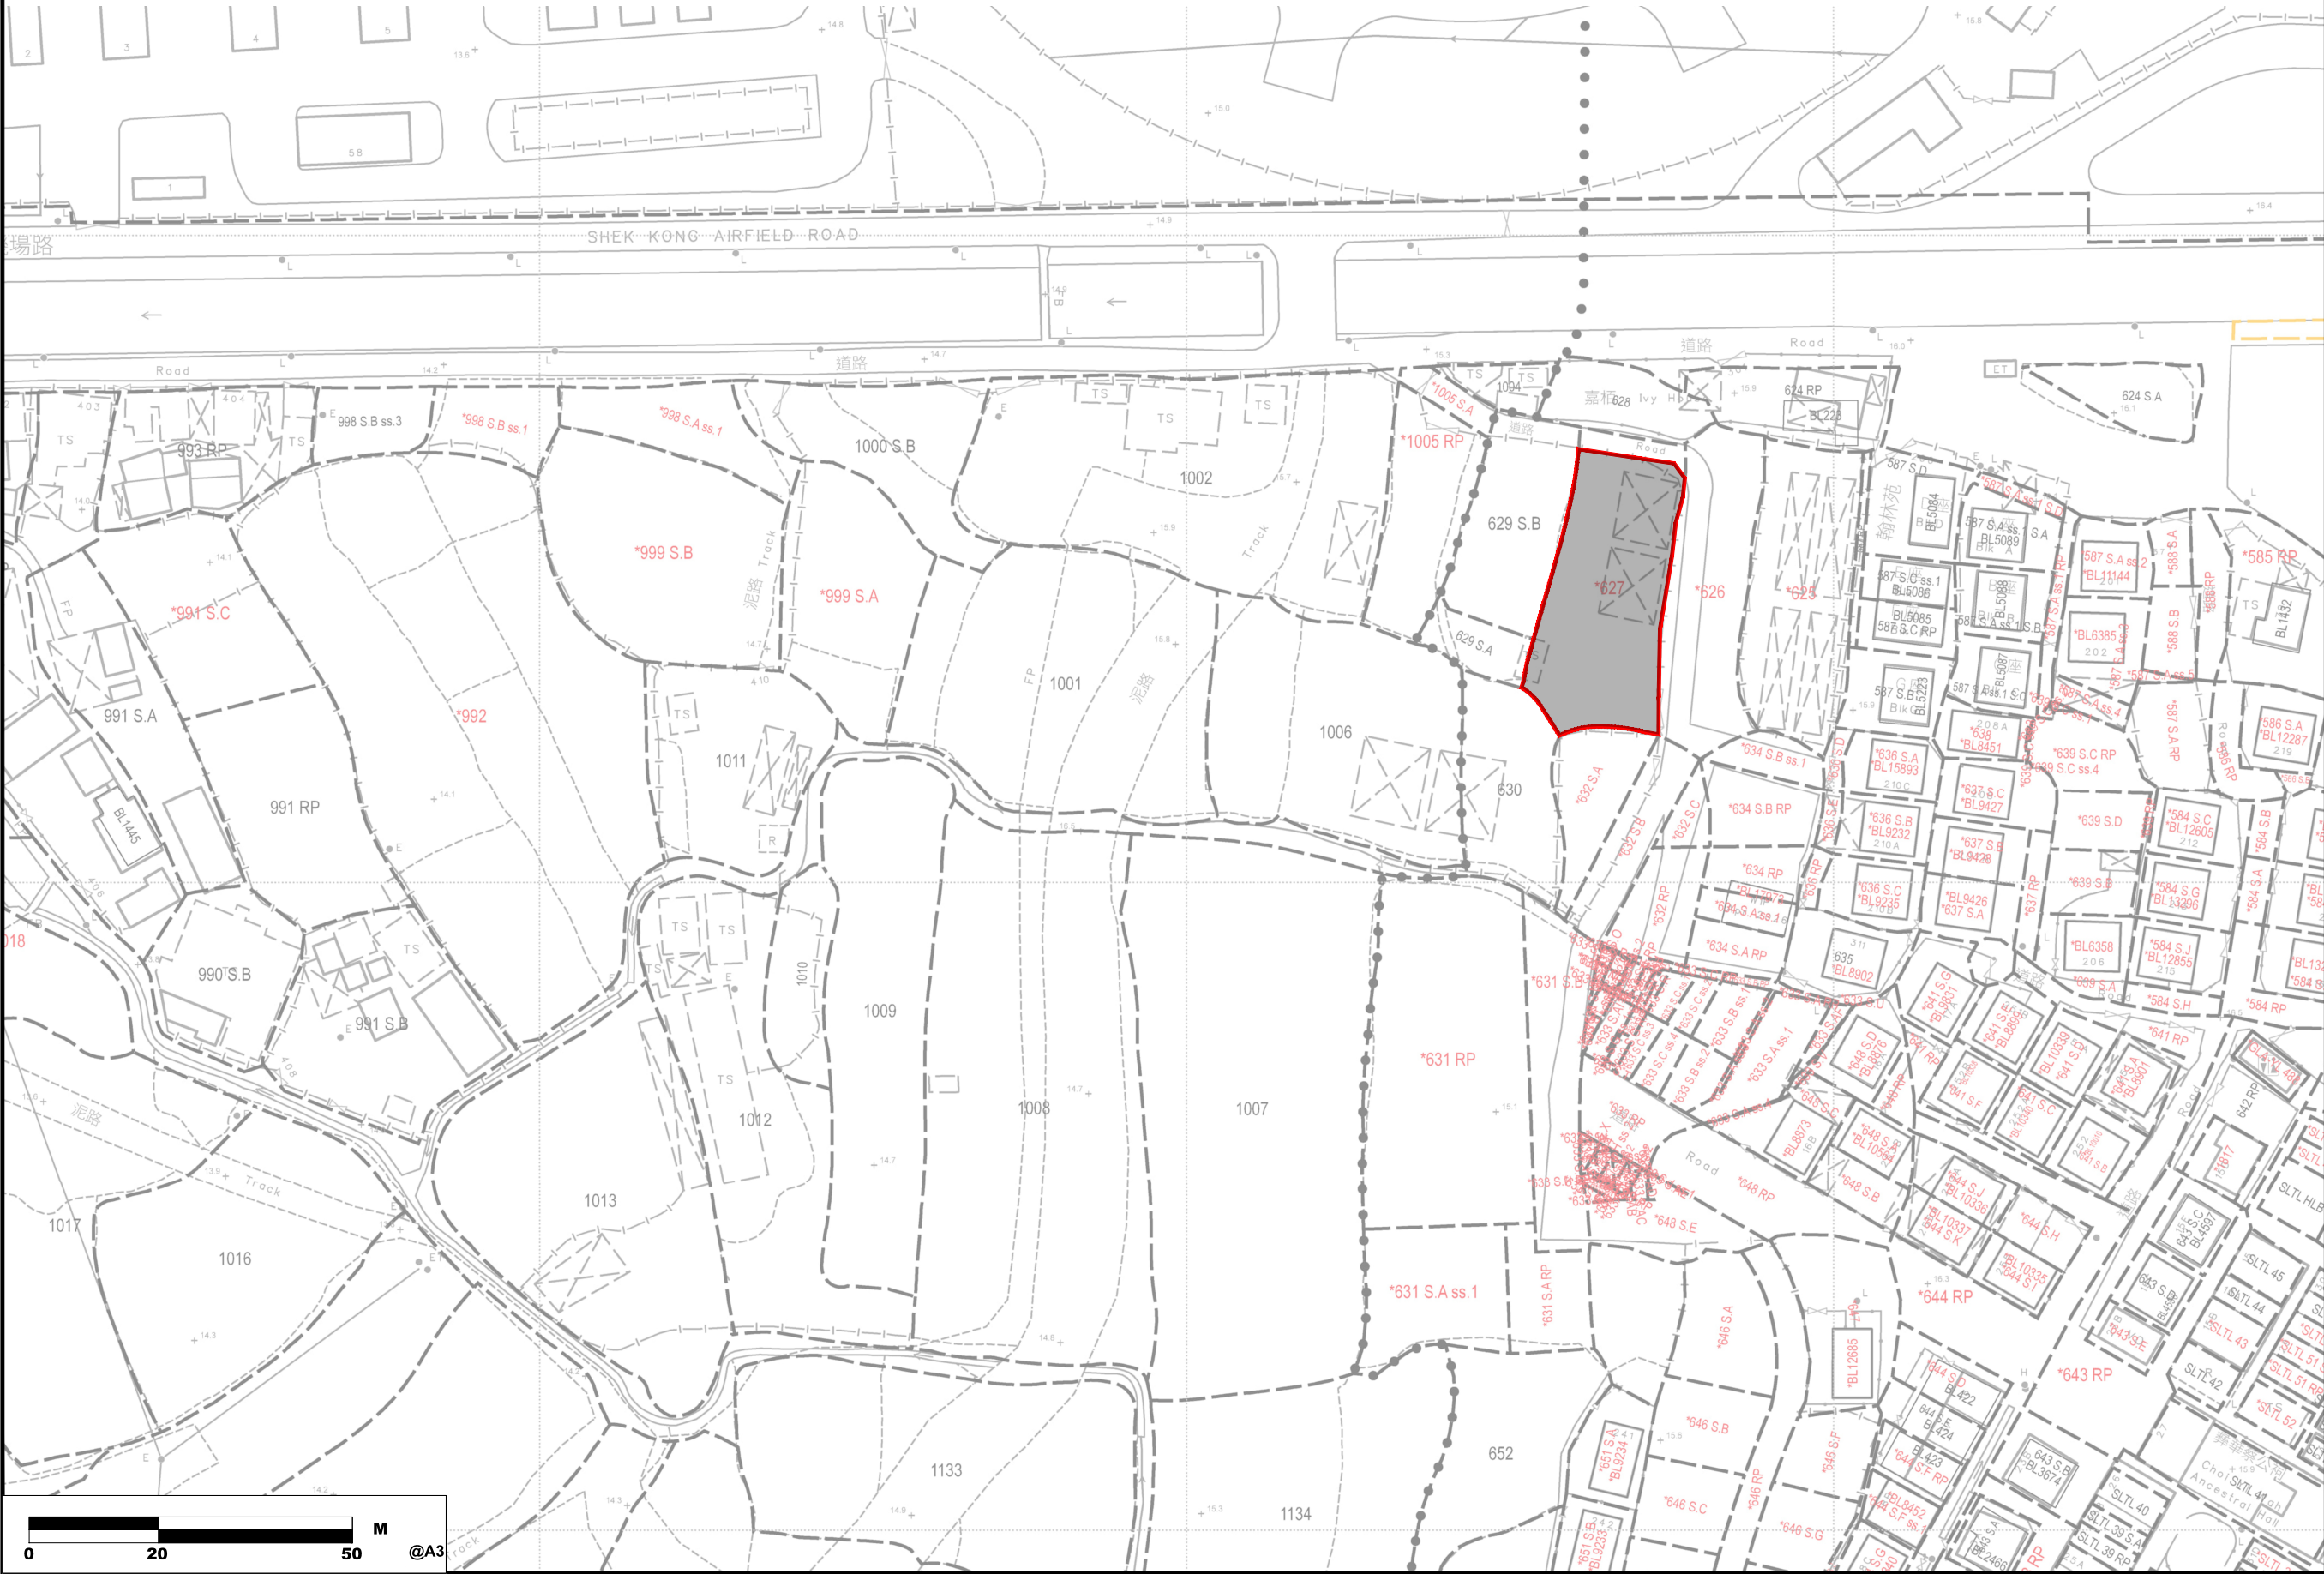

LAYOUT PLAN 28 MAY 2026

REVISION

drawn	CY	DATE
checked	-	DATE
approved	-	DATE

contract no. -
project no. DD112

TITLE :
PROPOSED TEMPORARY EATING PLACE, SHOP
AND SERVICES AND ASSOCIATED FILLING OF
LAND FOR A PERIOD OF 3 YEARS

SITE LOCATION :
LOT 627 (PART) IN D.D.112, SHUI LAU TIN TSUEN,
SHEK KONG, YUEN LONG, NEW TERRITORIES

drawing title.
LAND STATUS PLAN
drawing no. PLAN 3
rev. -
scale N.T.S.


EXISTING CONDITION OF THE APPLICATION SITE

APPLICATION SITE AREA : 769 m² (ABOUT)

EXISTING SITE SURFACE : ASPHALT AND CONCRETE

EXISTING SITE LEVELS : +16.1 mPD TO +16.2 mPD

EXISTING DEPTH OF LAND FILLING : NOT MORE THAN 0.3 m

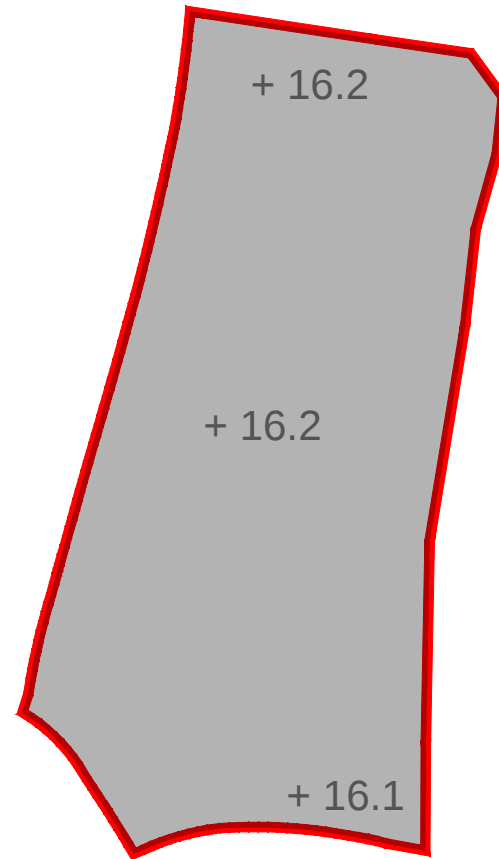

EXISTING SITE LEVEL
THE APPLICATION SITE

(INDICATION ONLY)



- ALL DIMENSIONS ARE IN MILLIMETER EXCEPT OTHERWISE NOTED
- DO NOT SCALE DRAWING

LEGEND



APPLICATION SITE



IN-SITU FILLED AREA

+00.0

EXISTING SITE LEVEL

-	LAYOUT PLAN	29 JUN 2026

REVISION		
	name	
drawn	CY	DATE
checked	-	DATE
approved	-	DATE

contract no. -

project no. DD112

TITLE :
PROPOSED TEMPORARY EATING PLACE, SHOP
AND SERVICES AND ASSOCIATED FILLING OF
LAND FOR A PERIOD OF 3 YEARS

SITE LOCATION :
LOT 627 (PART) IN D.D.112, SHUI LAU TIN TSUEN,
SHEK KONG, YUEN LONG, NEW TERRITORIES

drawing title.

FILLING OF LAND PLAN

drawing no.

PLAN 4

rev.	scale
------	-------

ov.	scale
-	N.T.S.