


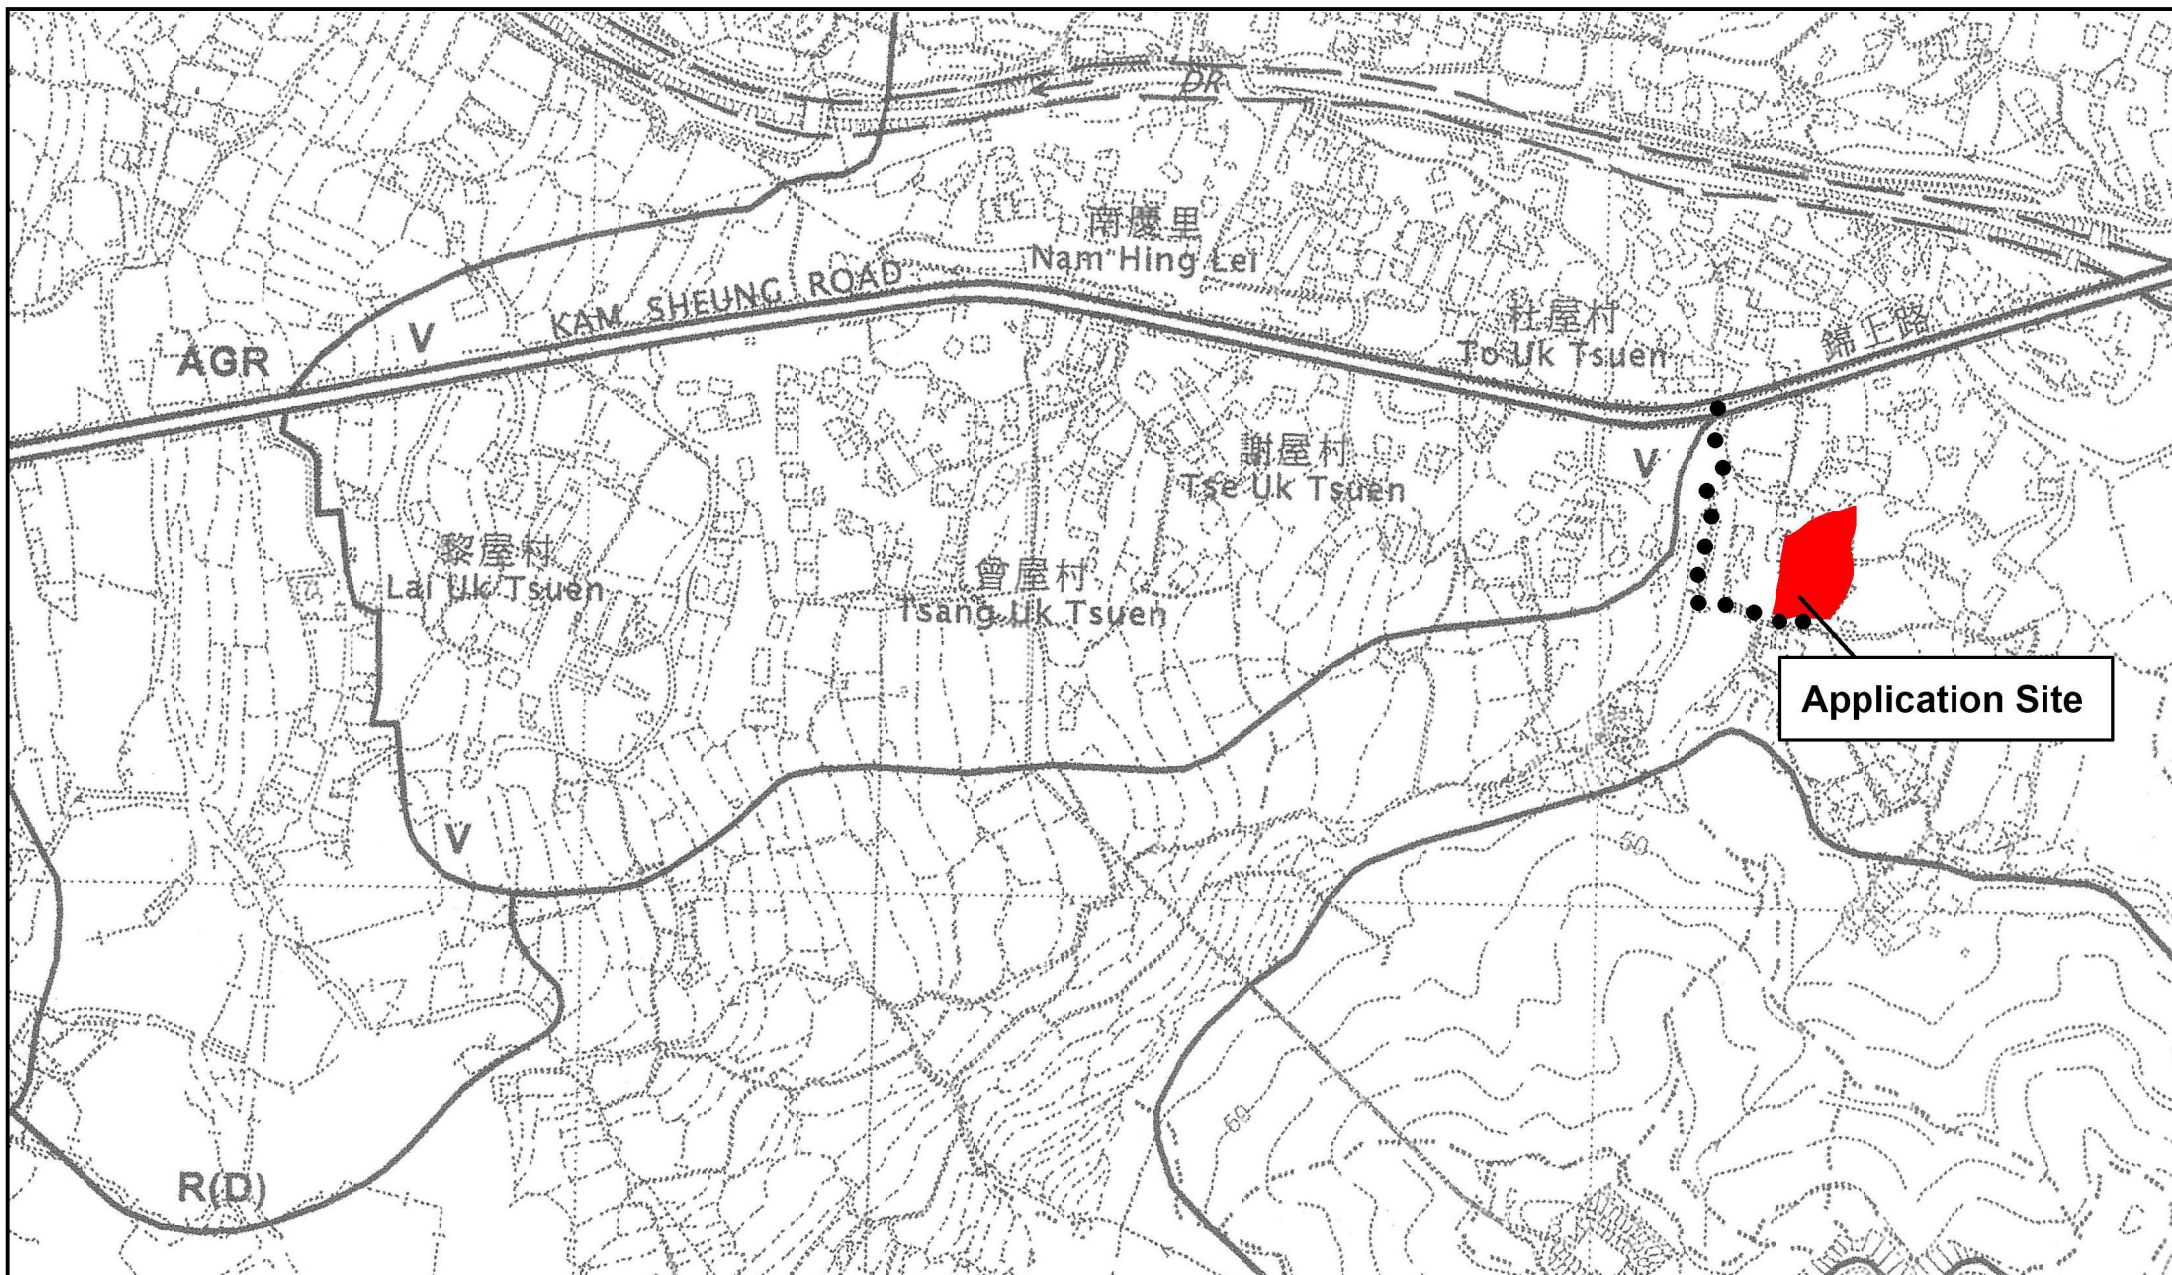

Project 項目名稱:

Proposed Temporary Shop and Service and Associated Filling of Land for a Period of 3 Years at Various Lots in D.D.114, Shek Kong, Yuen Long, N.T.



Drawing Title 圖紙標題:


Location Plan

Drawing No. 圖號:

20260723

Remarks 備註:

●●● Walking access leading from Kam Sheung Road

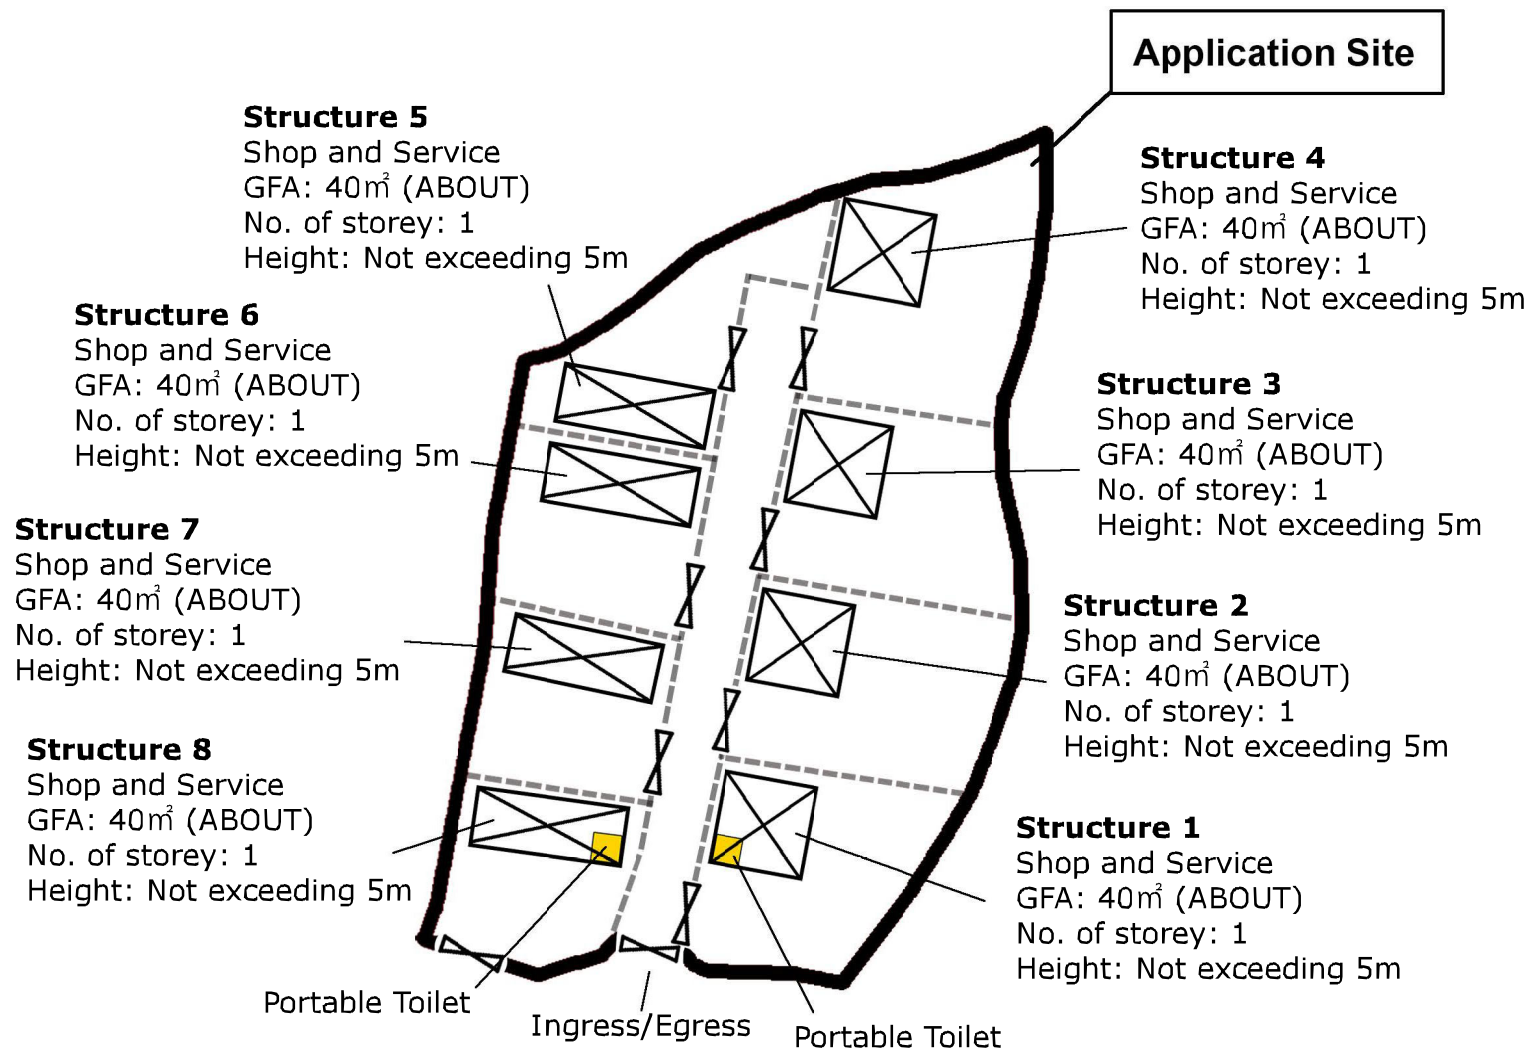

Application Site

Land Filling Area


For site formation of structures and circulation path

Area: 1050m² (ABOUT)

Existing site level: +34.7mPD (ABOUT)

Proposed site level: +34.9mPD (ABOUT)

Depth of land filling : No more than 0.2m

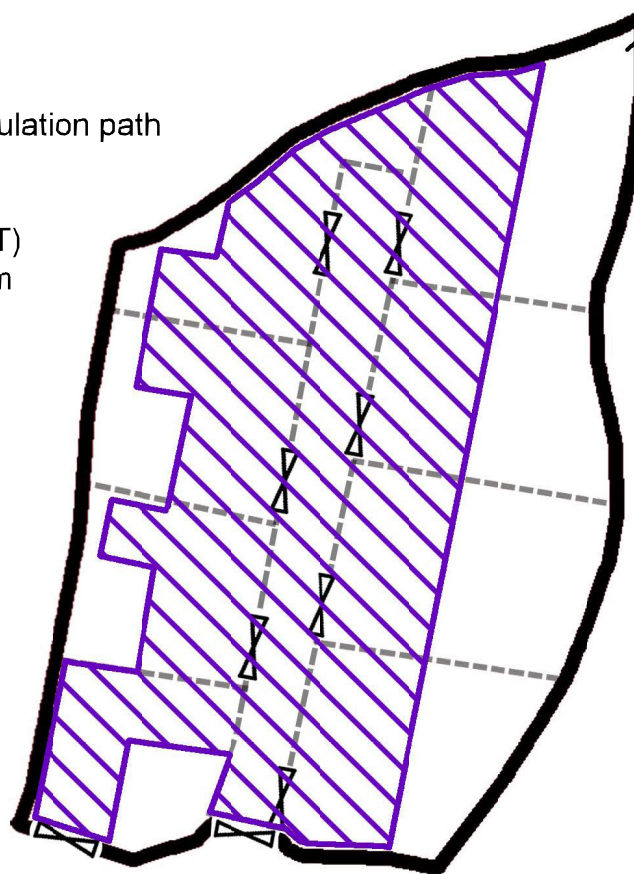

Ingress/Egress



Project 項目名稱:

Proposed Temporary Shop and Service and Associated Filling of Land for a Period of 3 Years at Various Lots in D.D.114, Shek Kong, Yuen Long, N.T.

Drawing Title 圖紙標題:

Land Filling Plan

Drawing No. 圖號:

20260723

Remarks 備註:

 Land Filling Area