
From: tpbbpd/PLAND <tpbbpd@pland.gov.hk>
Sent: Tuesday, January 13, 2026 9:32 AM
To: tmylwdpo_pd/PLAND <tmylwdpo@pland.gov.hk>
Cc: Kiff Kit Fu YIU/PLAND <kkfyiu@pland.gov.hk>
Subject: Fw: 提交新第16條規劃申請編號A/YL-TT/721的軟複本

From: [REDACTED]
Sent: Monday, January 12, 2026 9:17 PM
To: tpbbpd/PLAND <tpbbpd@pland.gov.hk>
Cc: Momo Hei Ching CHOW/PLAND <mhcchow@pland.gov.hk>
Subject: Re: 提交新第16條規劃申請編號A/YL-TT/721的軟複本

致：規劃處

檔案號碼：A/YL-TT/721

有關此申請的消防安全設施報告已製作完成，現附上報告之電子版本予貴處審批。


Thanks for your attention.

Best Regards

Mr Cheung Kwok Wing

[REDACTED]

申請編號：A/YL-TT/721

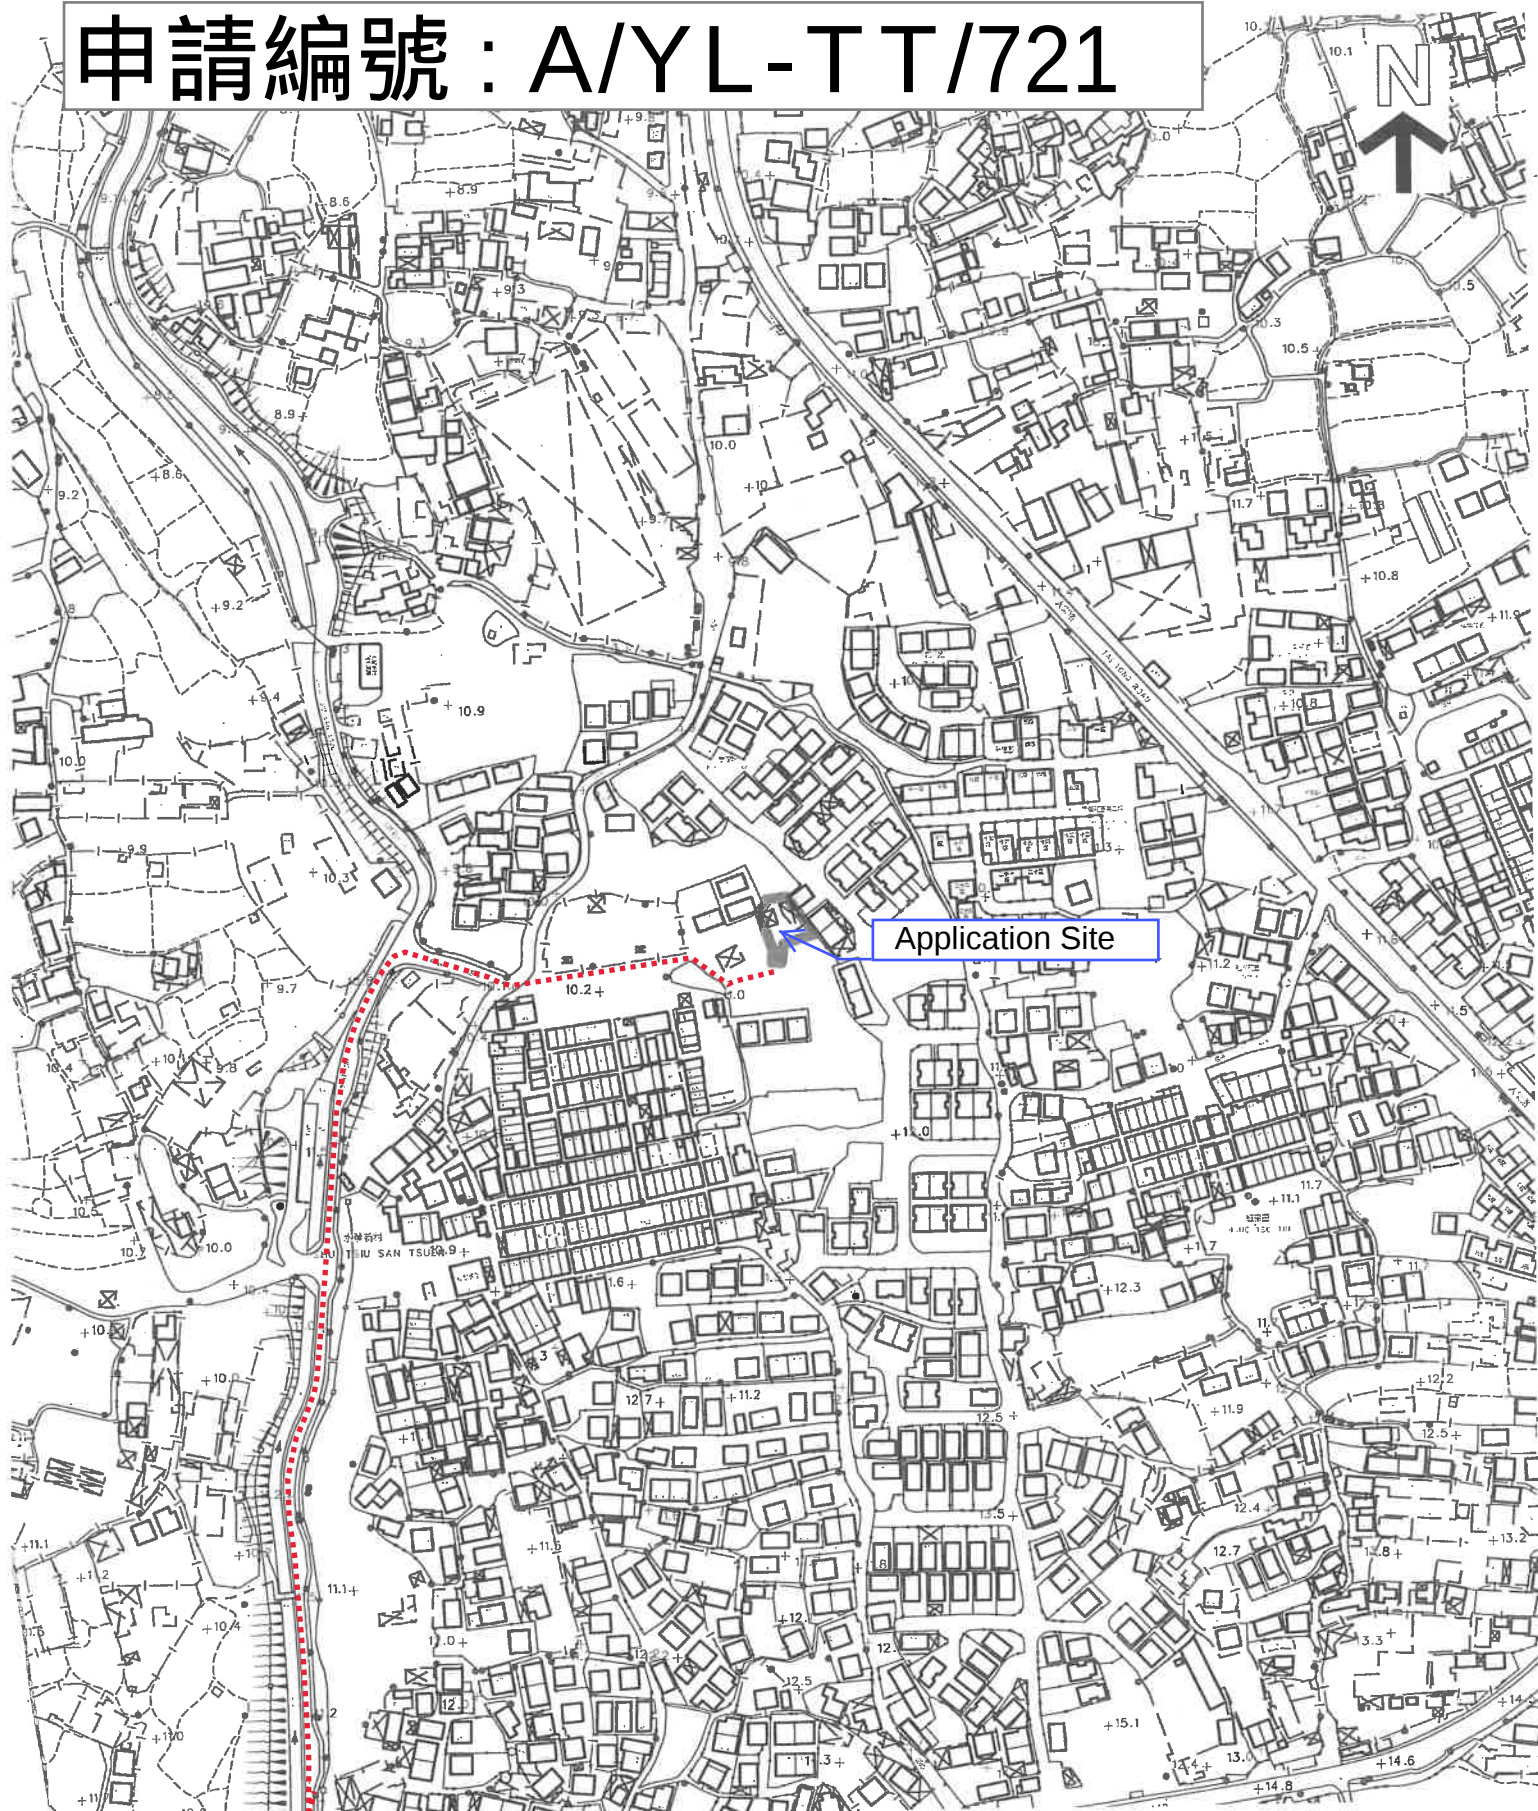

Application Site

Vehicular Access Plan
行車路線圖

Lots 5144 S.A and
5144 R.P in DD116
Lots 13 S.D and 13
S.G in DD117

... Vehicular access
leading from Tai
Tong Road
行車路線

申請編號：A/YL-TT/721



Location Plan
位置圖

Scale 1:1,000
METRES 8 0 8 16 24 32 METRES

紅色粗線
Lots 5144 S.A and 5144 R.P
in DD116
Lots 13 S.D and 13 S.G
in DD117

申請編號：A/YL-TT/721



構築物編號	用途	樓面面積	高度	層數
A	給私家車停泊	約65平方米	約2.3米	1



消防裝置及布局設計圖

