



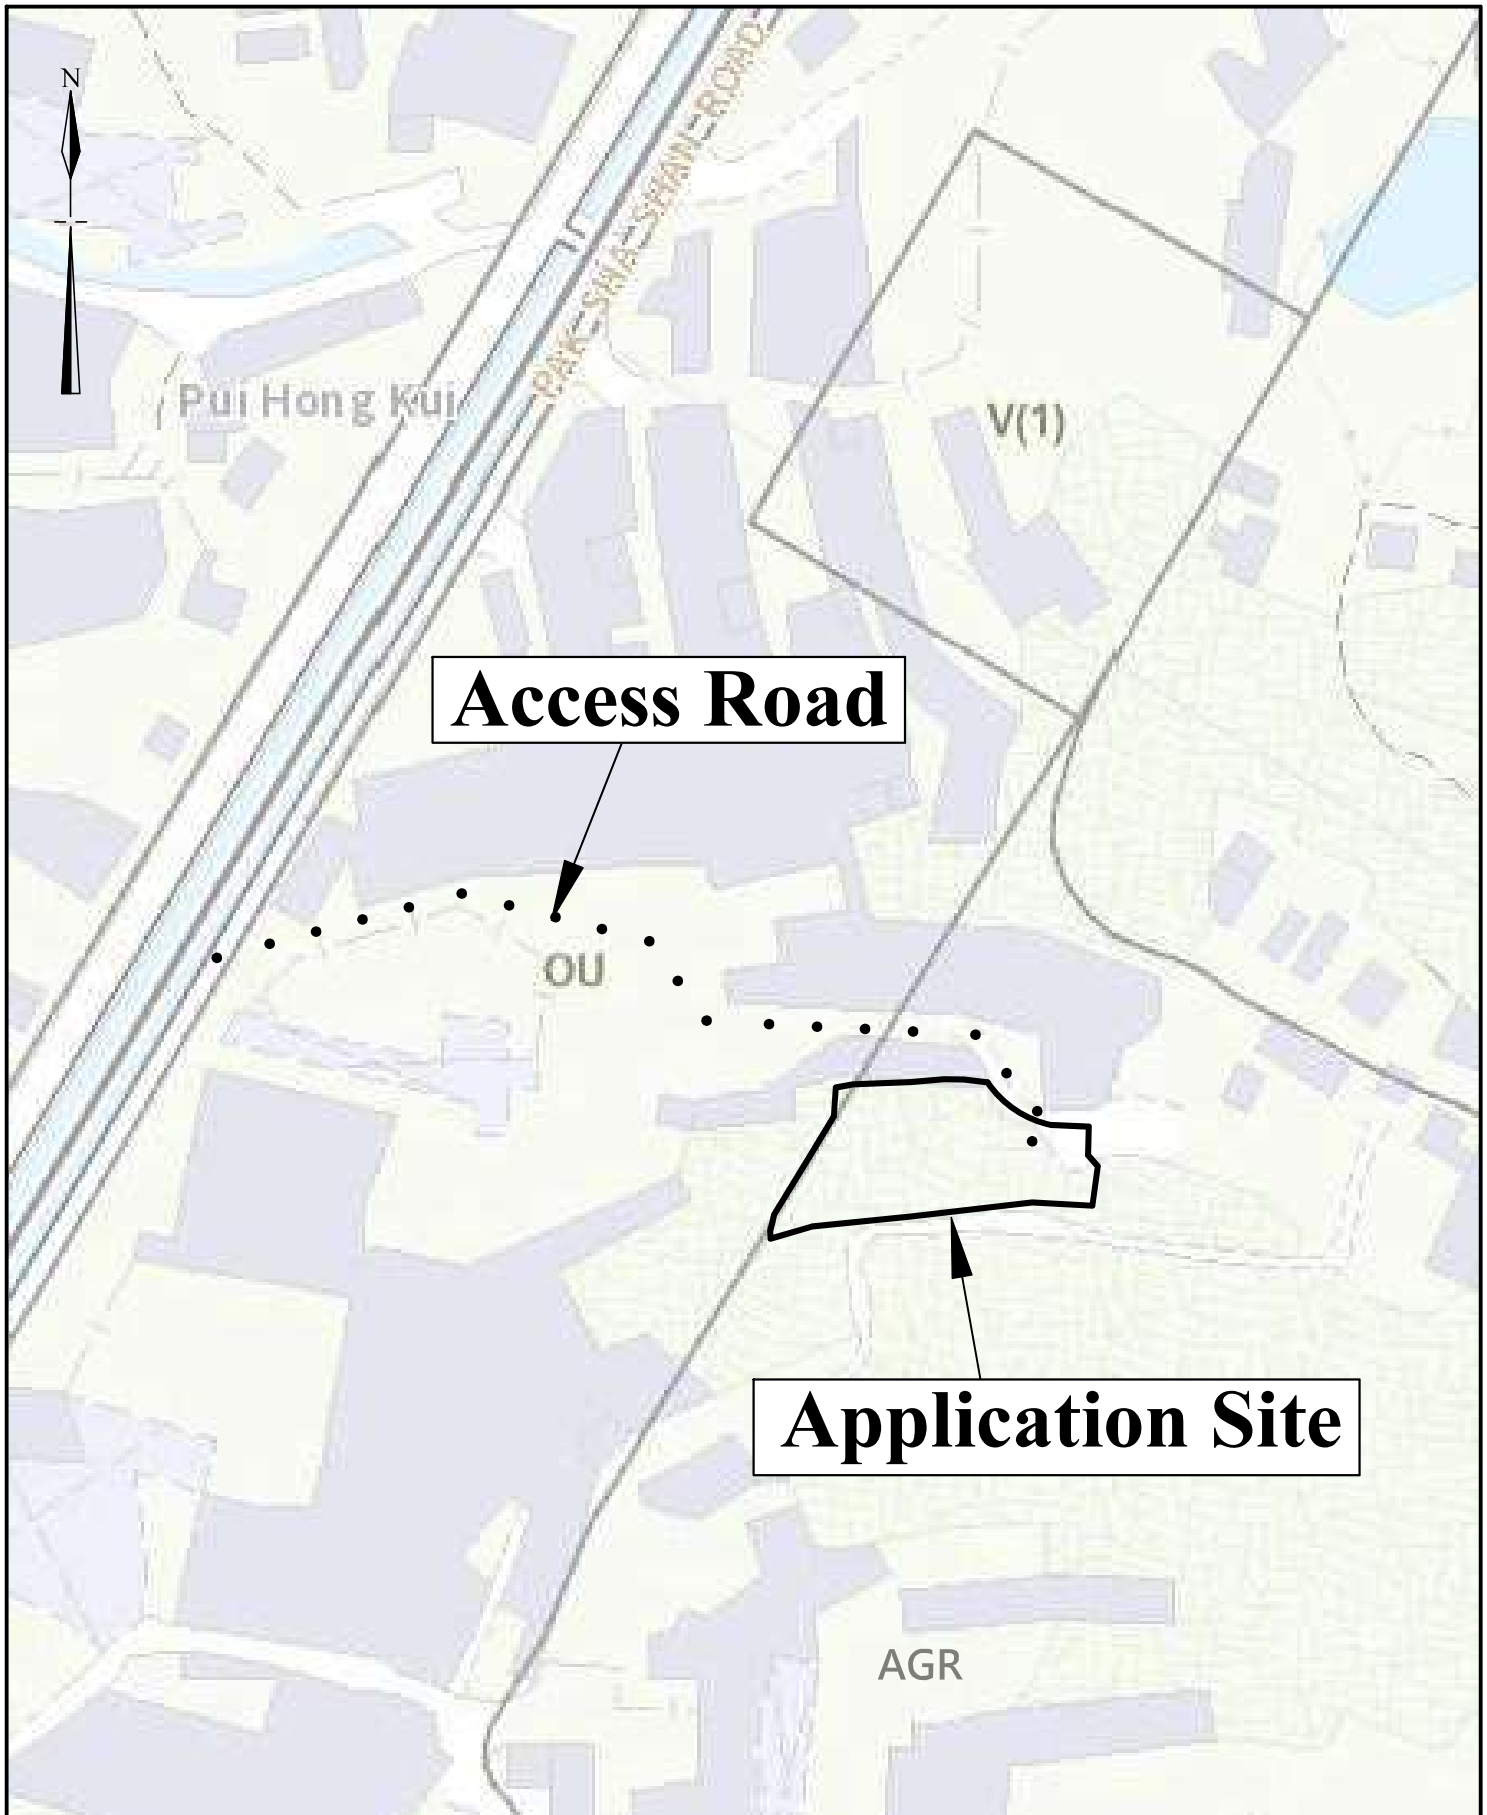


**Extracted from Approved Tai Tong Outline Zoning Plan No. S/YL-TT/20**

|                    |   |                                               |
|--------------------|---|-----------------------------------------------|
| <b>N.T.S</b>       | <b>Location Plan</b>                                                                                          | <b>Goldrich Planners &amp; Surveyors Ltd.</b> |
| <b>August 2025</b> | <b>Lots 832(part), 846(part), 847, 848(part), 849(part), 850 S.B(part), 985(part) and 986(part) in DD.117</b> | <b>Plan 1<br/>( P 25043 )</b>                 |

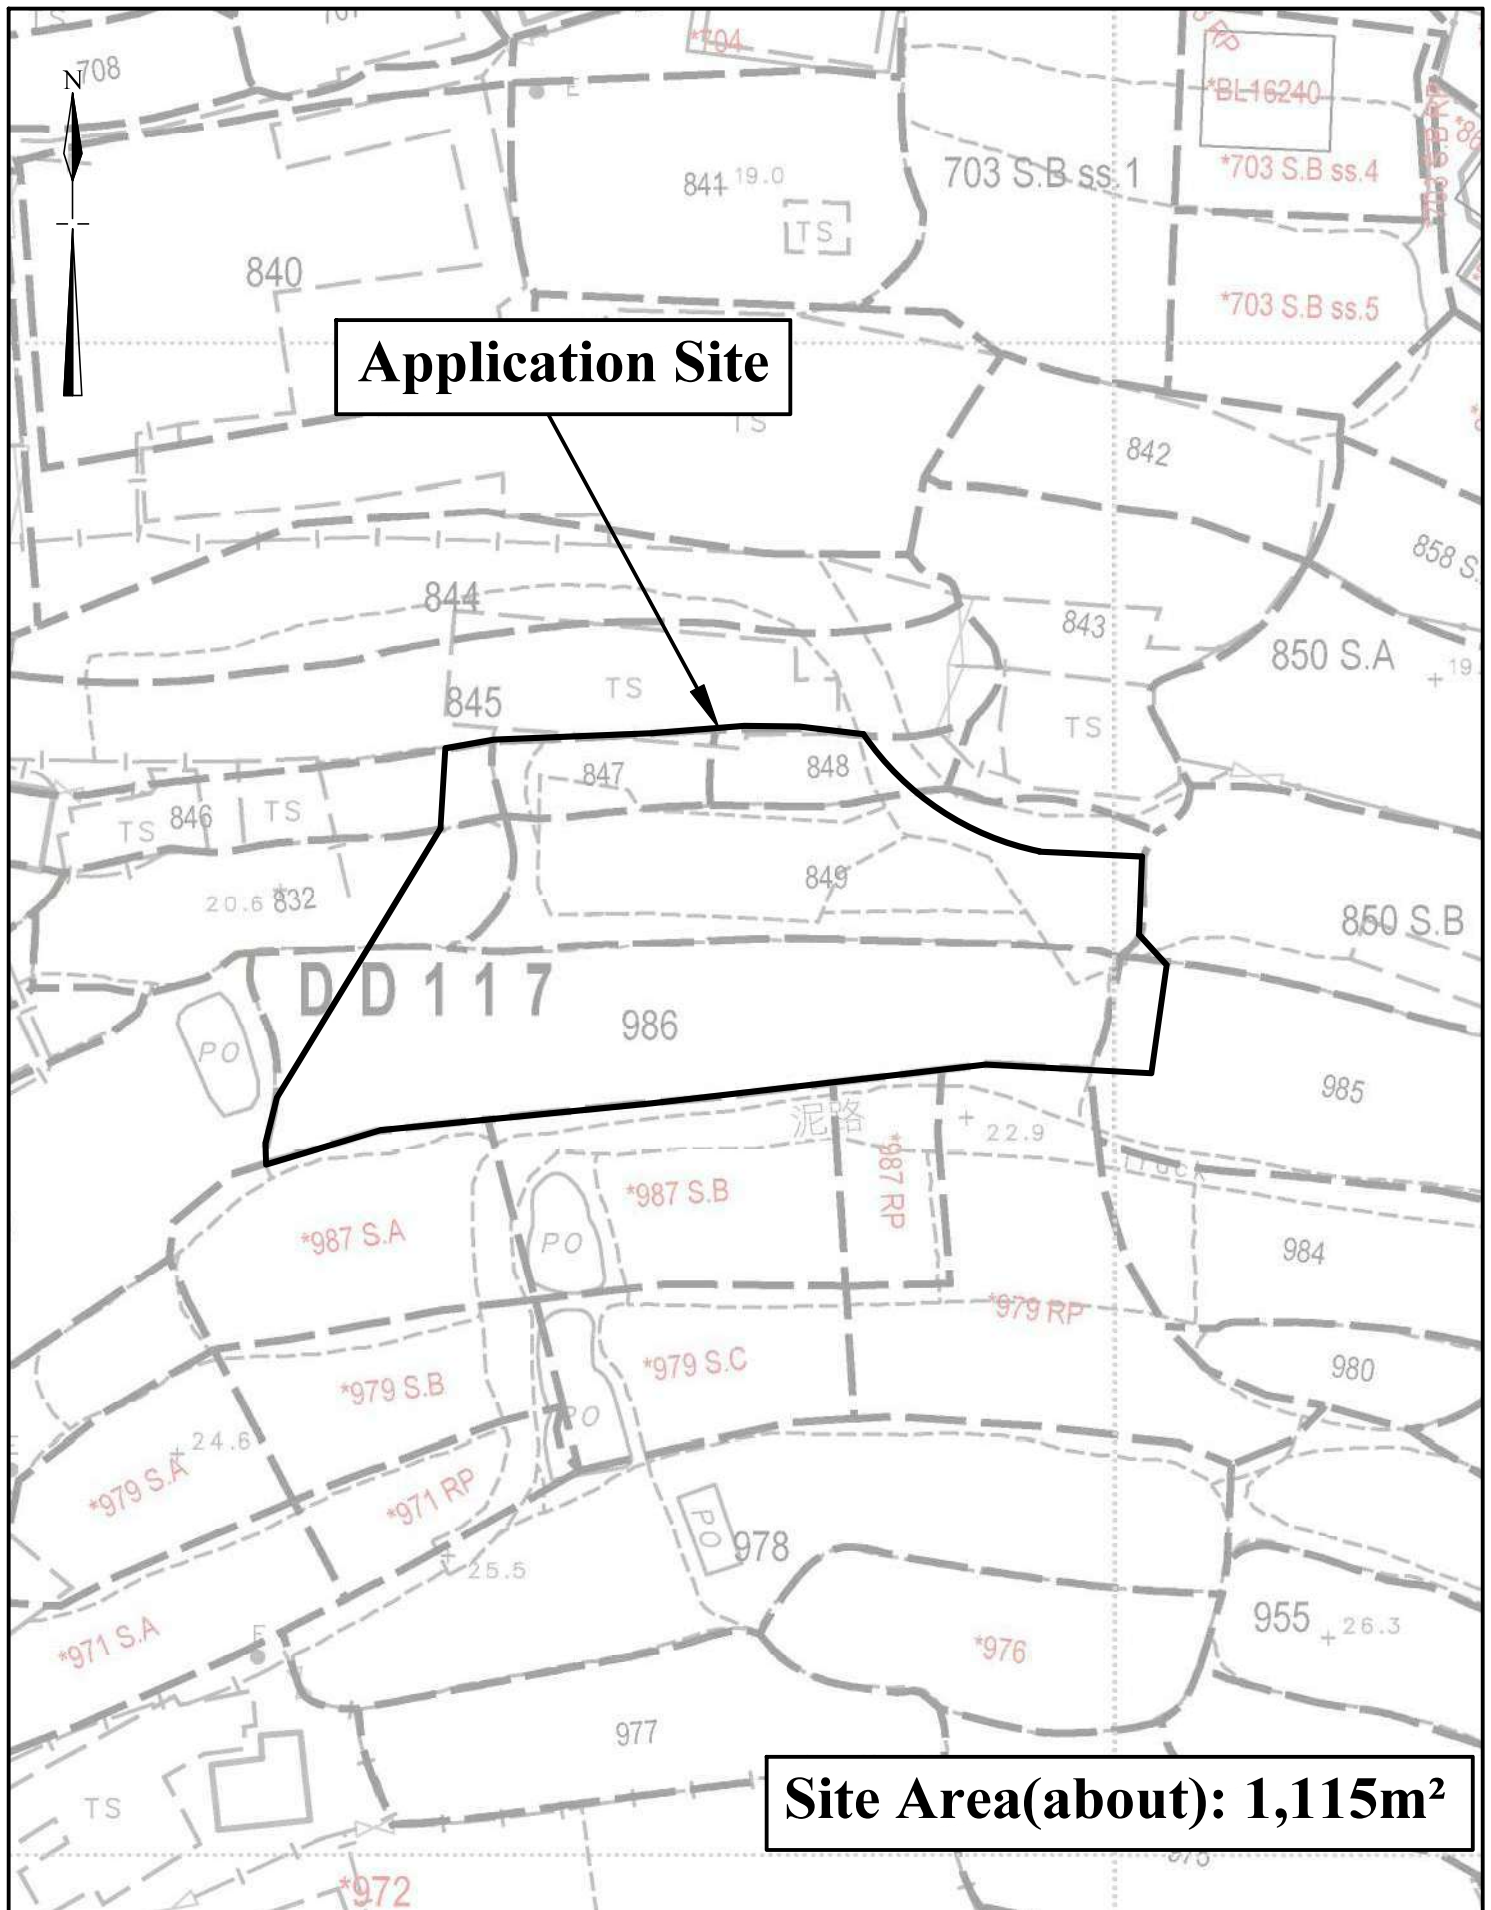

|             |   |                                    |
|-------------|---|------------------------------------|
| 1:500       | Lot Index Plan                                                                                         | Goldrich Planners & Surveyors Ltd. |
| August 2025 | Lots 832(part), 846(part), 847, 848(part), 849(part), 850 S.B(part), 985(part) and 986(part) in DD.117 | Plan 2<br>( P 25043 )              |

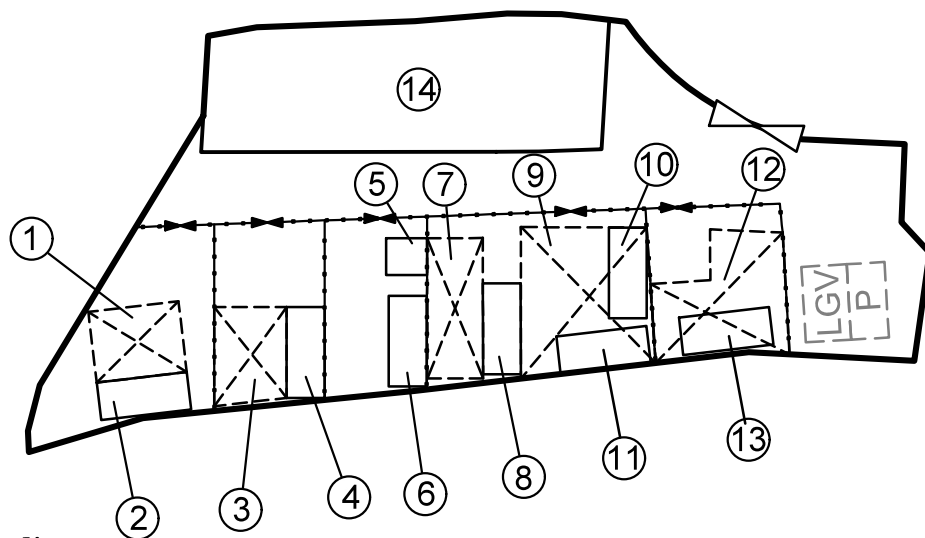

[P]




**Site Area(about): 1,115m<sup>2</sup>**

**1:500**


**Goldrich Planners &  
Surveyors Ltd.**

**Lots 832(part), 846(part), 847, 848(part), 849(part),  
850 S.B(part), 985(part) and 986(part) in DD.117**

**Plan 3**  
**( P 25043 )**

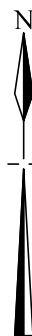


Application Site

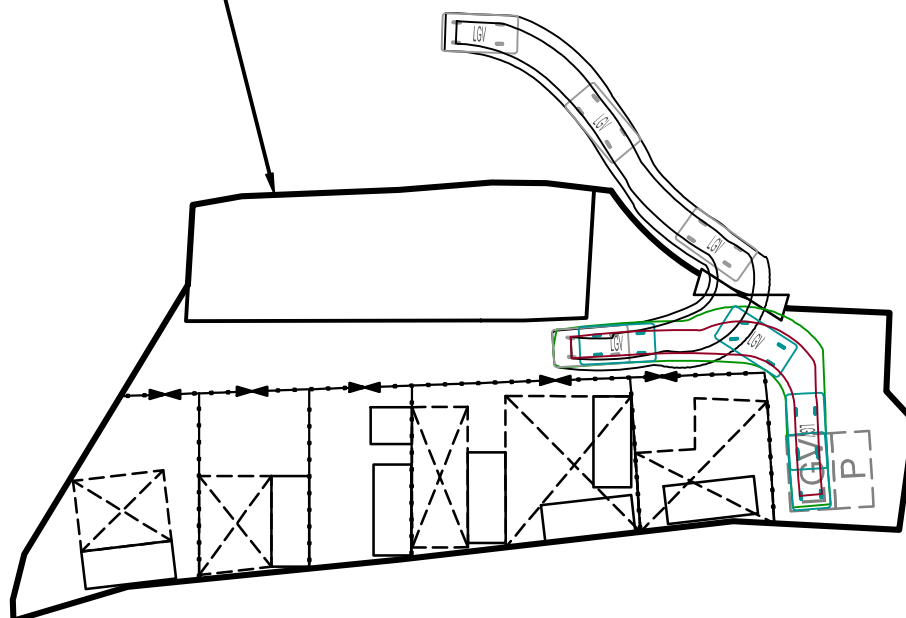

## Legend



**Hoarding**

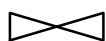

**Vehicular Ingress/ Egress**



**Pedestrian Access**



**Parking space for private cars  
(5m (L) x 2.5m (W))**



**Parking space for light goods vehicles  
(5m (L) x 3m (W))**



**Light goods vehicles  
(5m (L) x 2.5m (W))**

**1:500**


**Swept Path Analysis**

**Goldrich Planners &  
Surveyors Ltd.**

**August 2025**

**Lots 832(part), 846(part), 847, 848(part), 849(part),  
850 S.B(part), 985(part) and 986(part) in DD.117**

**Plan 4  
( P 25043 )**

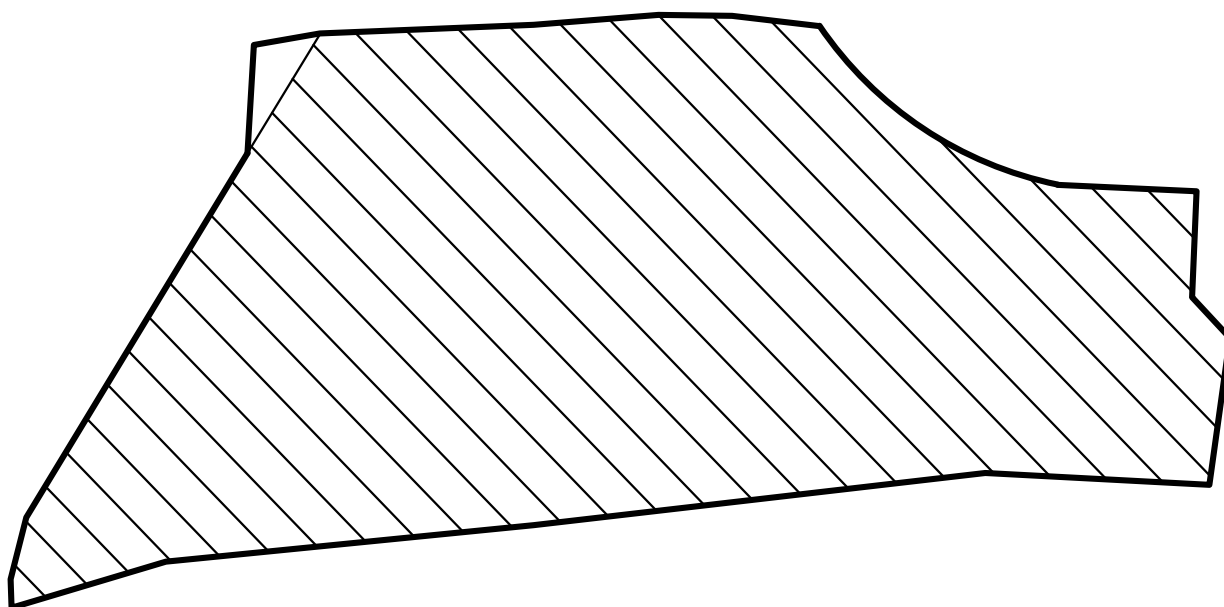

**This application serves to regularize the existing  
hard paving of this portion of site(1,107m<sup>2</sup>)  
of about 0.2m in depth  
(from 21.4mPD to 21.6mPD)  
to provide a solid ground for erection of  
structures and vehicle maneuvering**

|                    |   |                                                   |
|--------------------|---|---------------------------------------------------|
| <b>1:500</b>       | <b>Plan Showing Existing Filling of Land</b><br><br>Lots 832(part), 846(part), 847, 848(part), 849(part),<br>850 S.B(part), 985(part) and 986(part) in DD.117 | <b>Goldrich Planners &amp;<br/>Surveyors Ltd.</b> |
| <b>August 2025</b> |   | <b>Plan 5<br/>( P 25043 )</b>                     |