


N  
▲

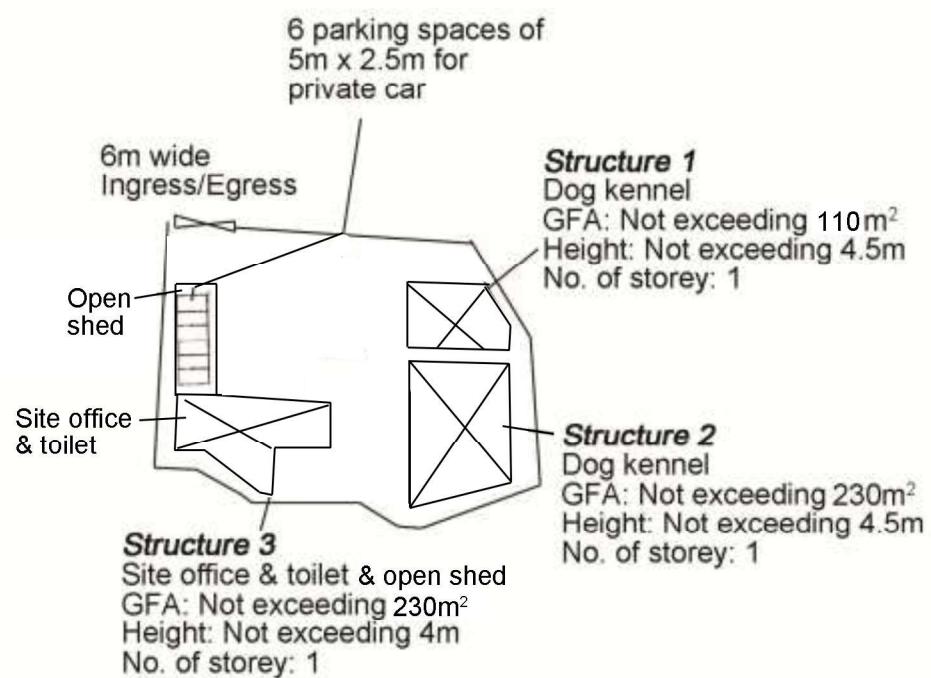

Project 項目名稱:

Proposed Temporary Animal Boarding Establishment (Dog Kennel) & Associated Filling of Land for a Period of 3 Years at Lots 1678 (Part), 1679 (Part) & 1682 (Part) in D.D. 119, Yuen Long, New Territories

Drawing Title 圖目:

Proposed Layout Plan


Remarks 備註:

Drawing No. 圖號:

Figure 3

Scale 比例:

1:1000

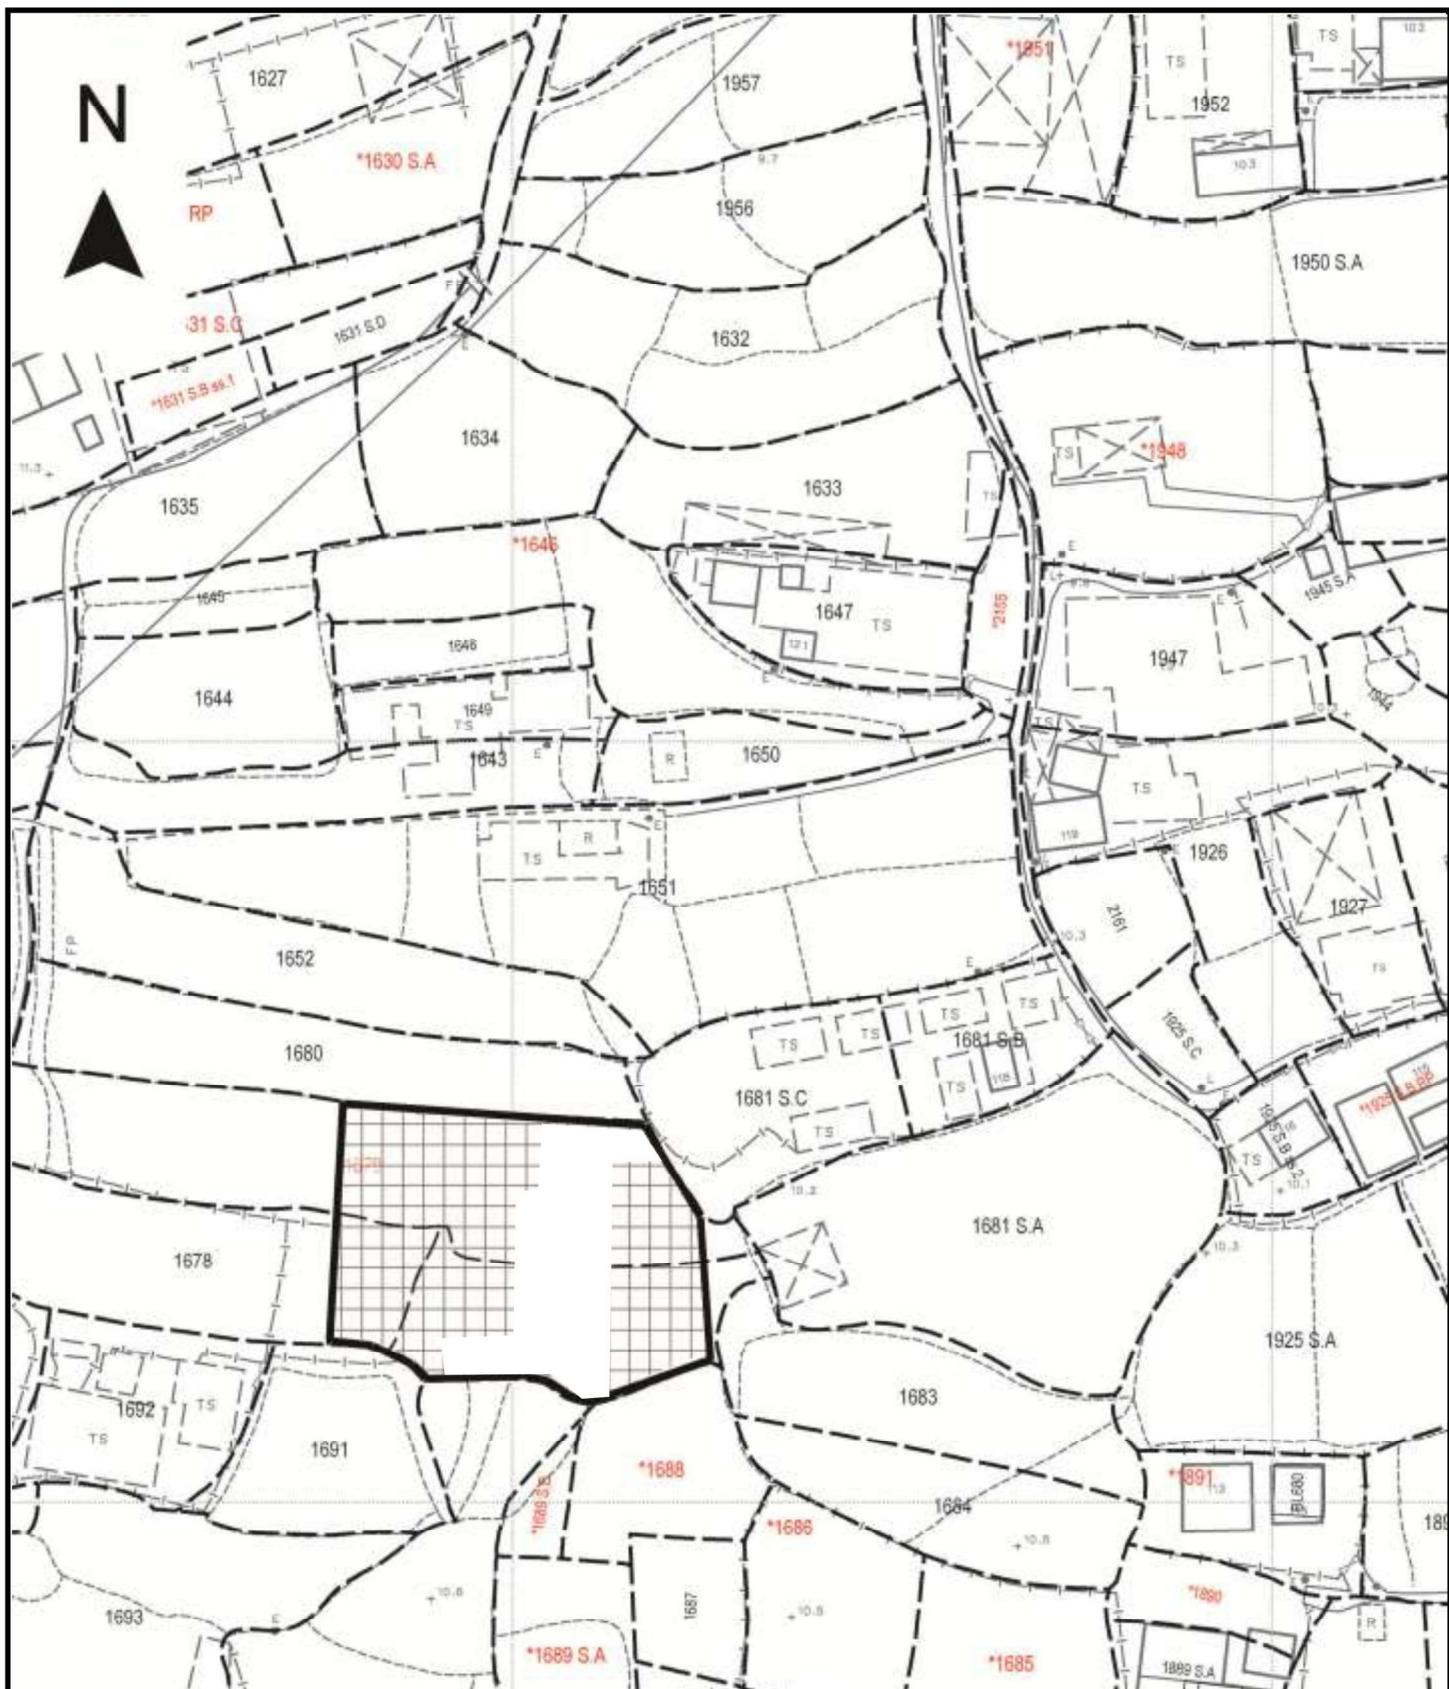

Project 項目名稱:

Proposed Temporary Animal Boarding Establishment (Dog Kennel) & Associated Filling of Land for a Period of 3 Years at Lots 1678 (Part), 1679 (Part) & 1682 (Part) in D.D. 119, Yuen Long, New Territories

Drawing Title 圖目：

## Proposed Land Filling Plan

Remarks 備註:

 Proposed filling of land by 0.2m concrete (About 1,230m<sup>2</sup>)

Drawing No. 圖號:

Figure 5

Scale 比例:

1:1000